




section A-A

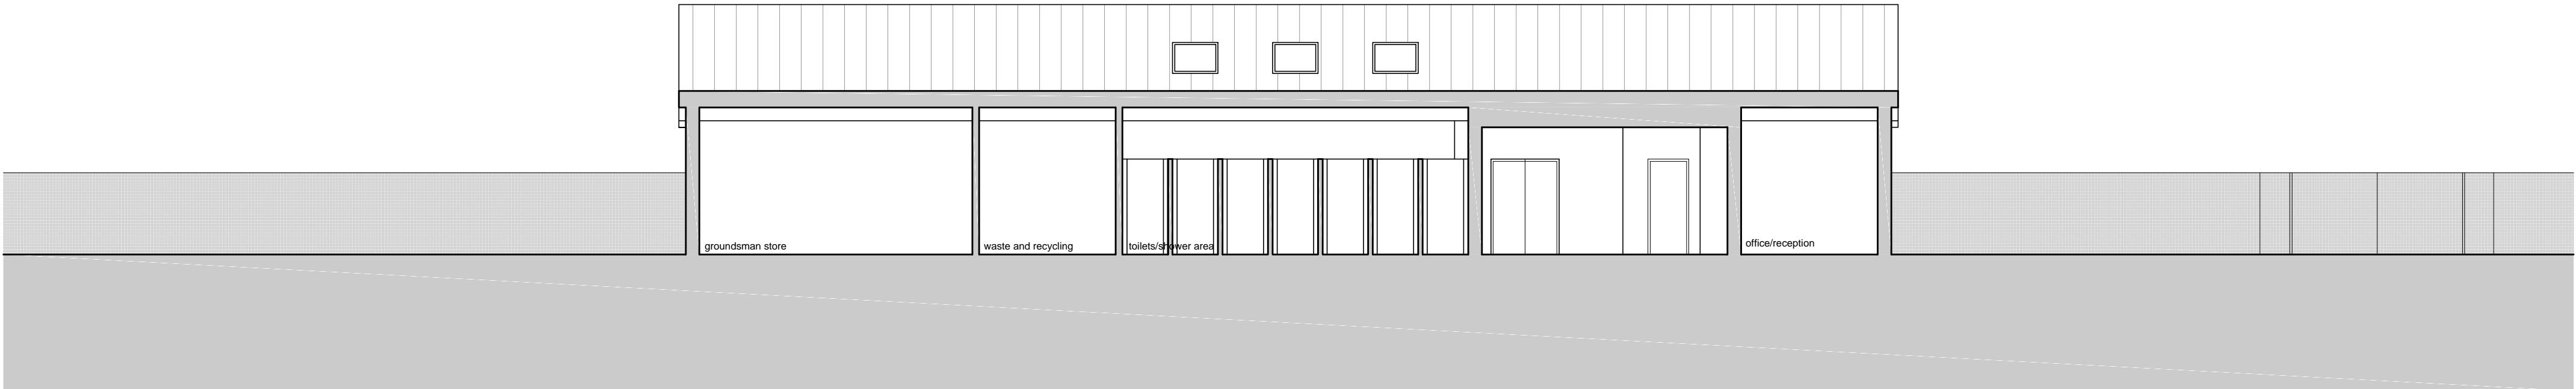



section B-B

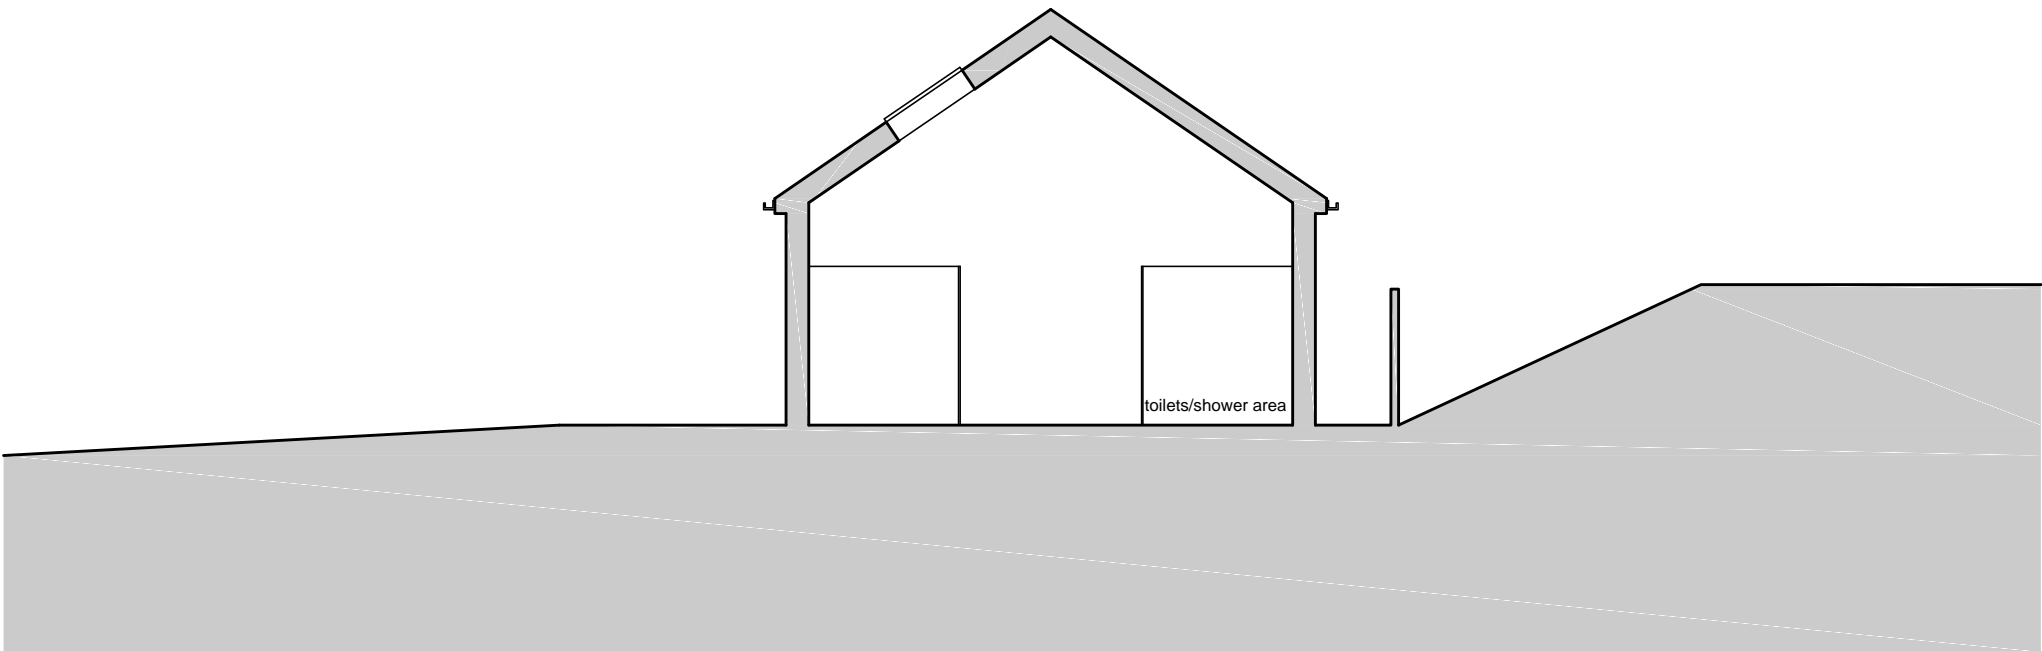

section C-C

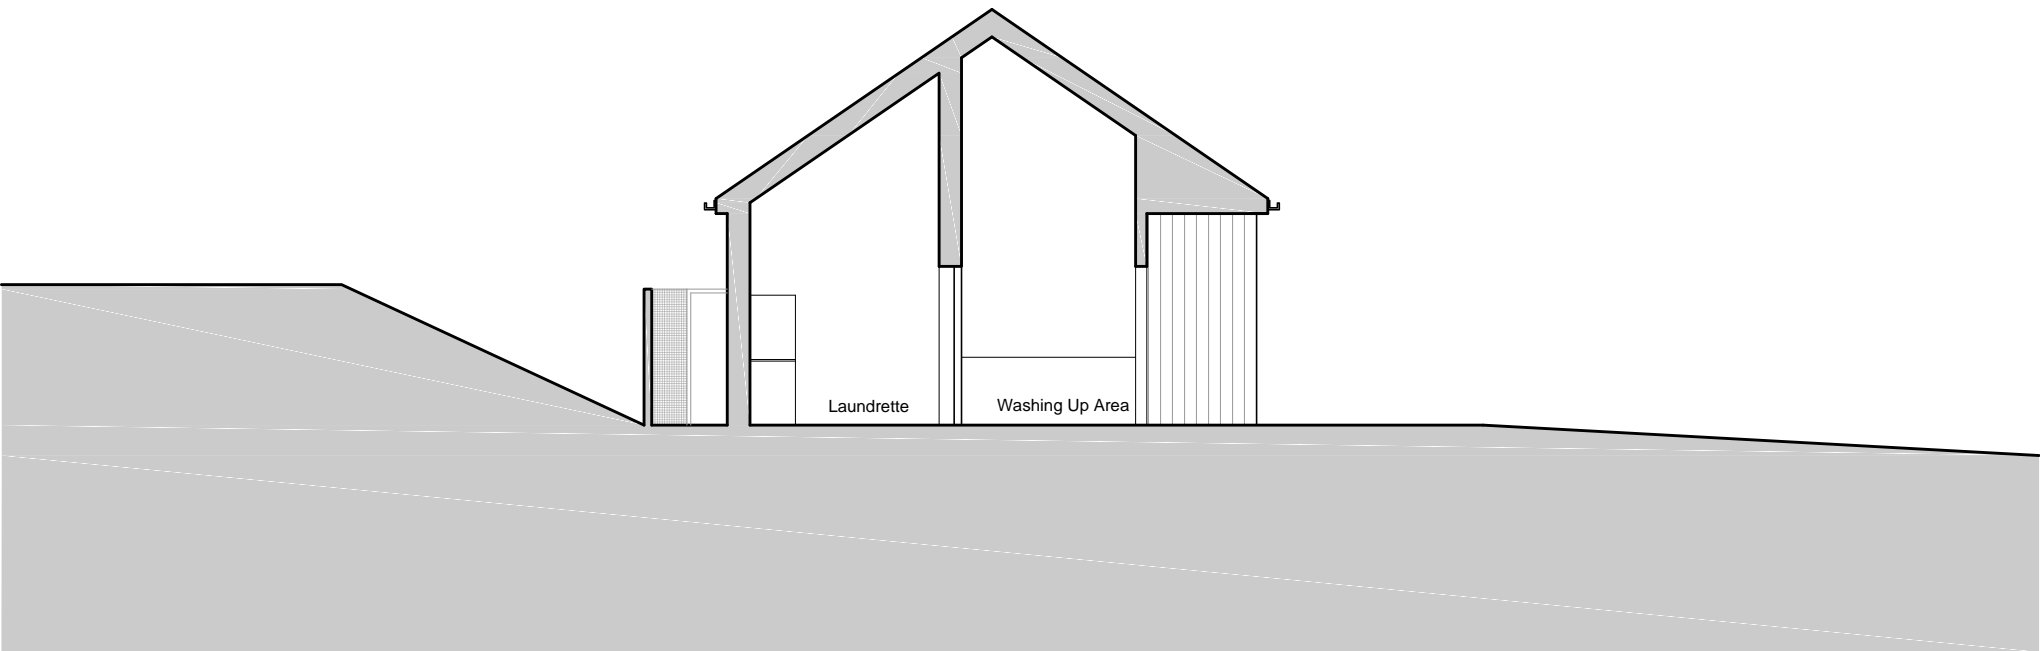

section D-D

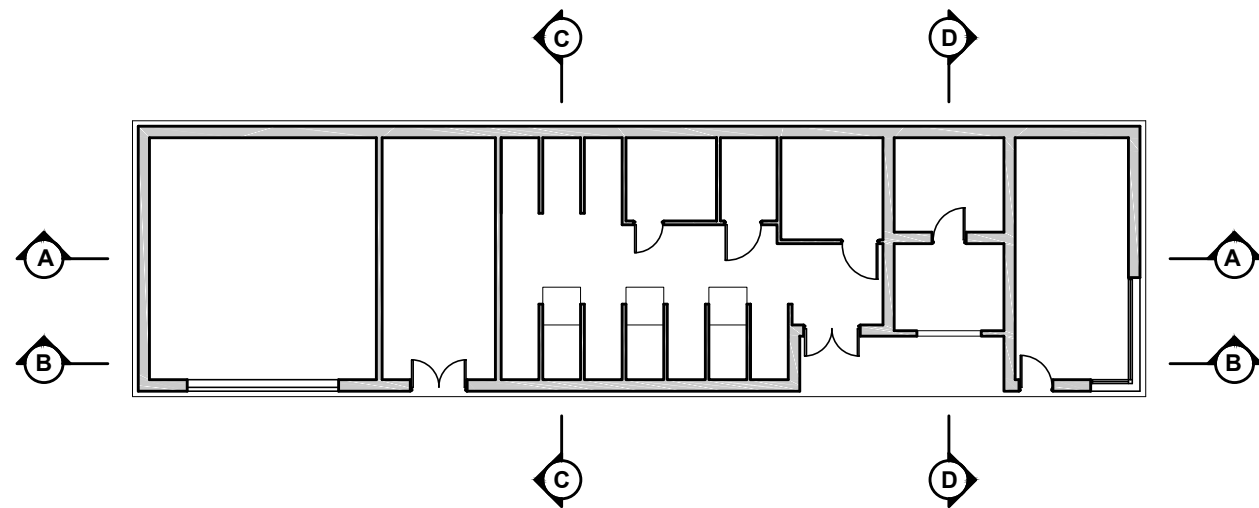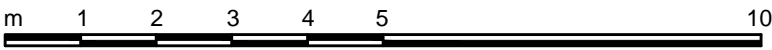

Revisions

Job Title			
Sully Sports Ground			
Client			
St Modwen and Sully Sports and Social Club			
Drawing			
Proposed Sections			
Caravan Park Sevice Building			
Project No.	Drawing No.	Rev	Scale
3773	(08)231		1:100 @ A1
Date	12.05.16	Drawn / Checked	gm/rg Status Planning

Quayside
40 Howell Road
BRISTOL
BS8 4UQ
T +44 (0) 117 3169 467
E mailbox@arturus.co.uk
W www.arturus.co.uk

