



REPRODUCED BY PERMISSION OF ORDNANCE SURVEY ON BEHALF OF HRSO. CROWN COPYRIGHT AND DATABASE RIGHT. OS DATA LICENCE EXPIRATION: 09.12.15. ALL RIGHTS RESERVED. LICENCE NUMBER AL10012293

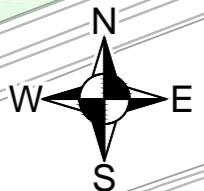

LEGEND

	APPLICATION BOUNDARY
	ACCESS ROUTE
	PHASE 1
	PHASE 2

THE VALE OF GLAMORGAN COUNCIL
 TOWN AND COUNTRY PLANNING ACT 1990
APPROVED
 SUBJECT TO COMPLIANCE WITH CONDITIONS (IF ANY)

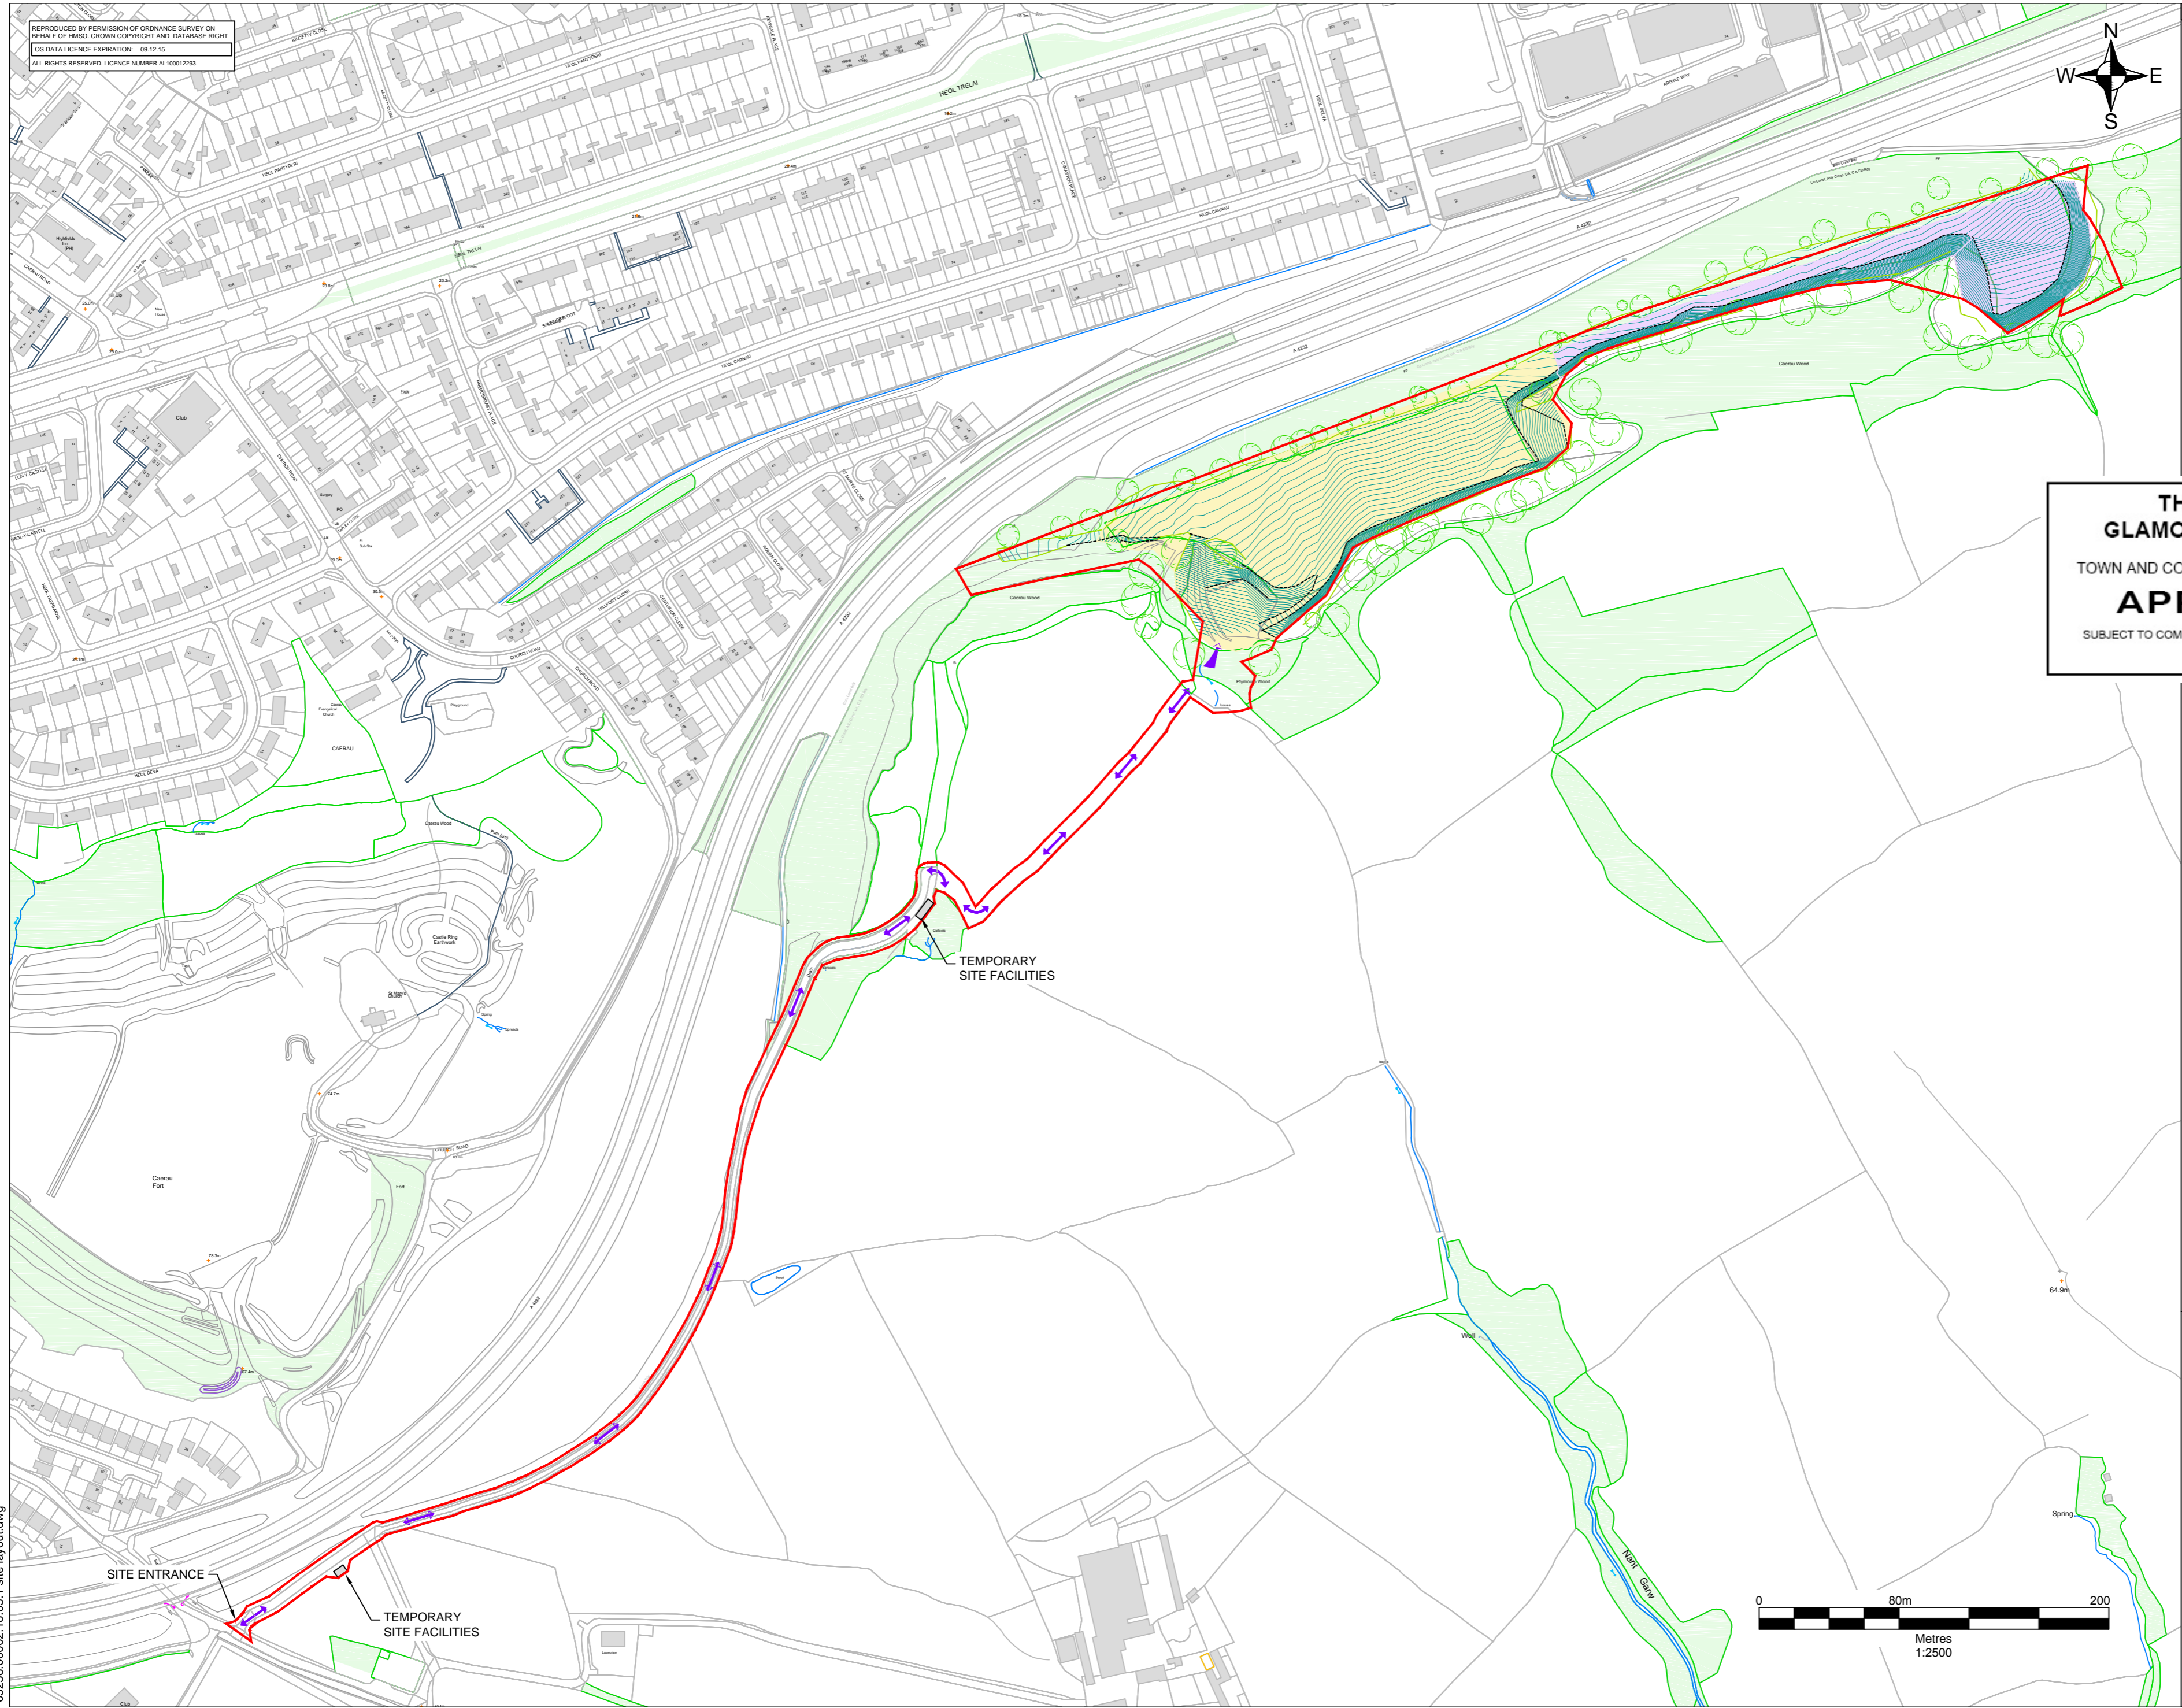

05238.00002.18.03.1 site layout.dwg

SLR
 FULMAR HOUSE
 BEIGNON CLOSE
 OCEAN WAY
 CARDIFF, CF24 5PB
 T: 0292 049 1010
 F: 029 2048 7903
 www.slrconsulting.com

FORMER ELY BRICKWORKS, CARDIFF
 APPLICATION TO RESTORE SITE
GENERAL SITE LAYOUT

5238/03

Scale 1:2,500 @A2	Date SEPTEMBER 2015
----------------------	------------------------