

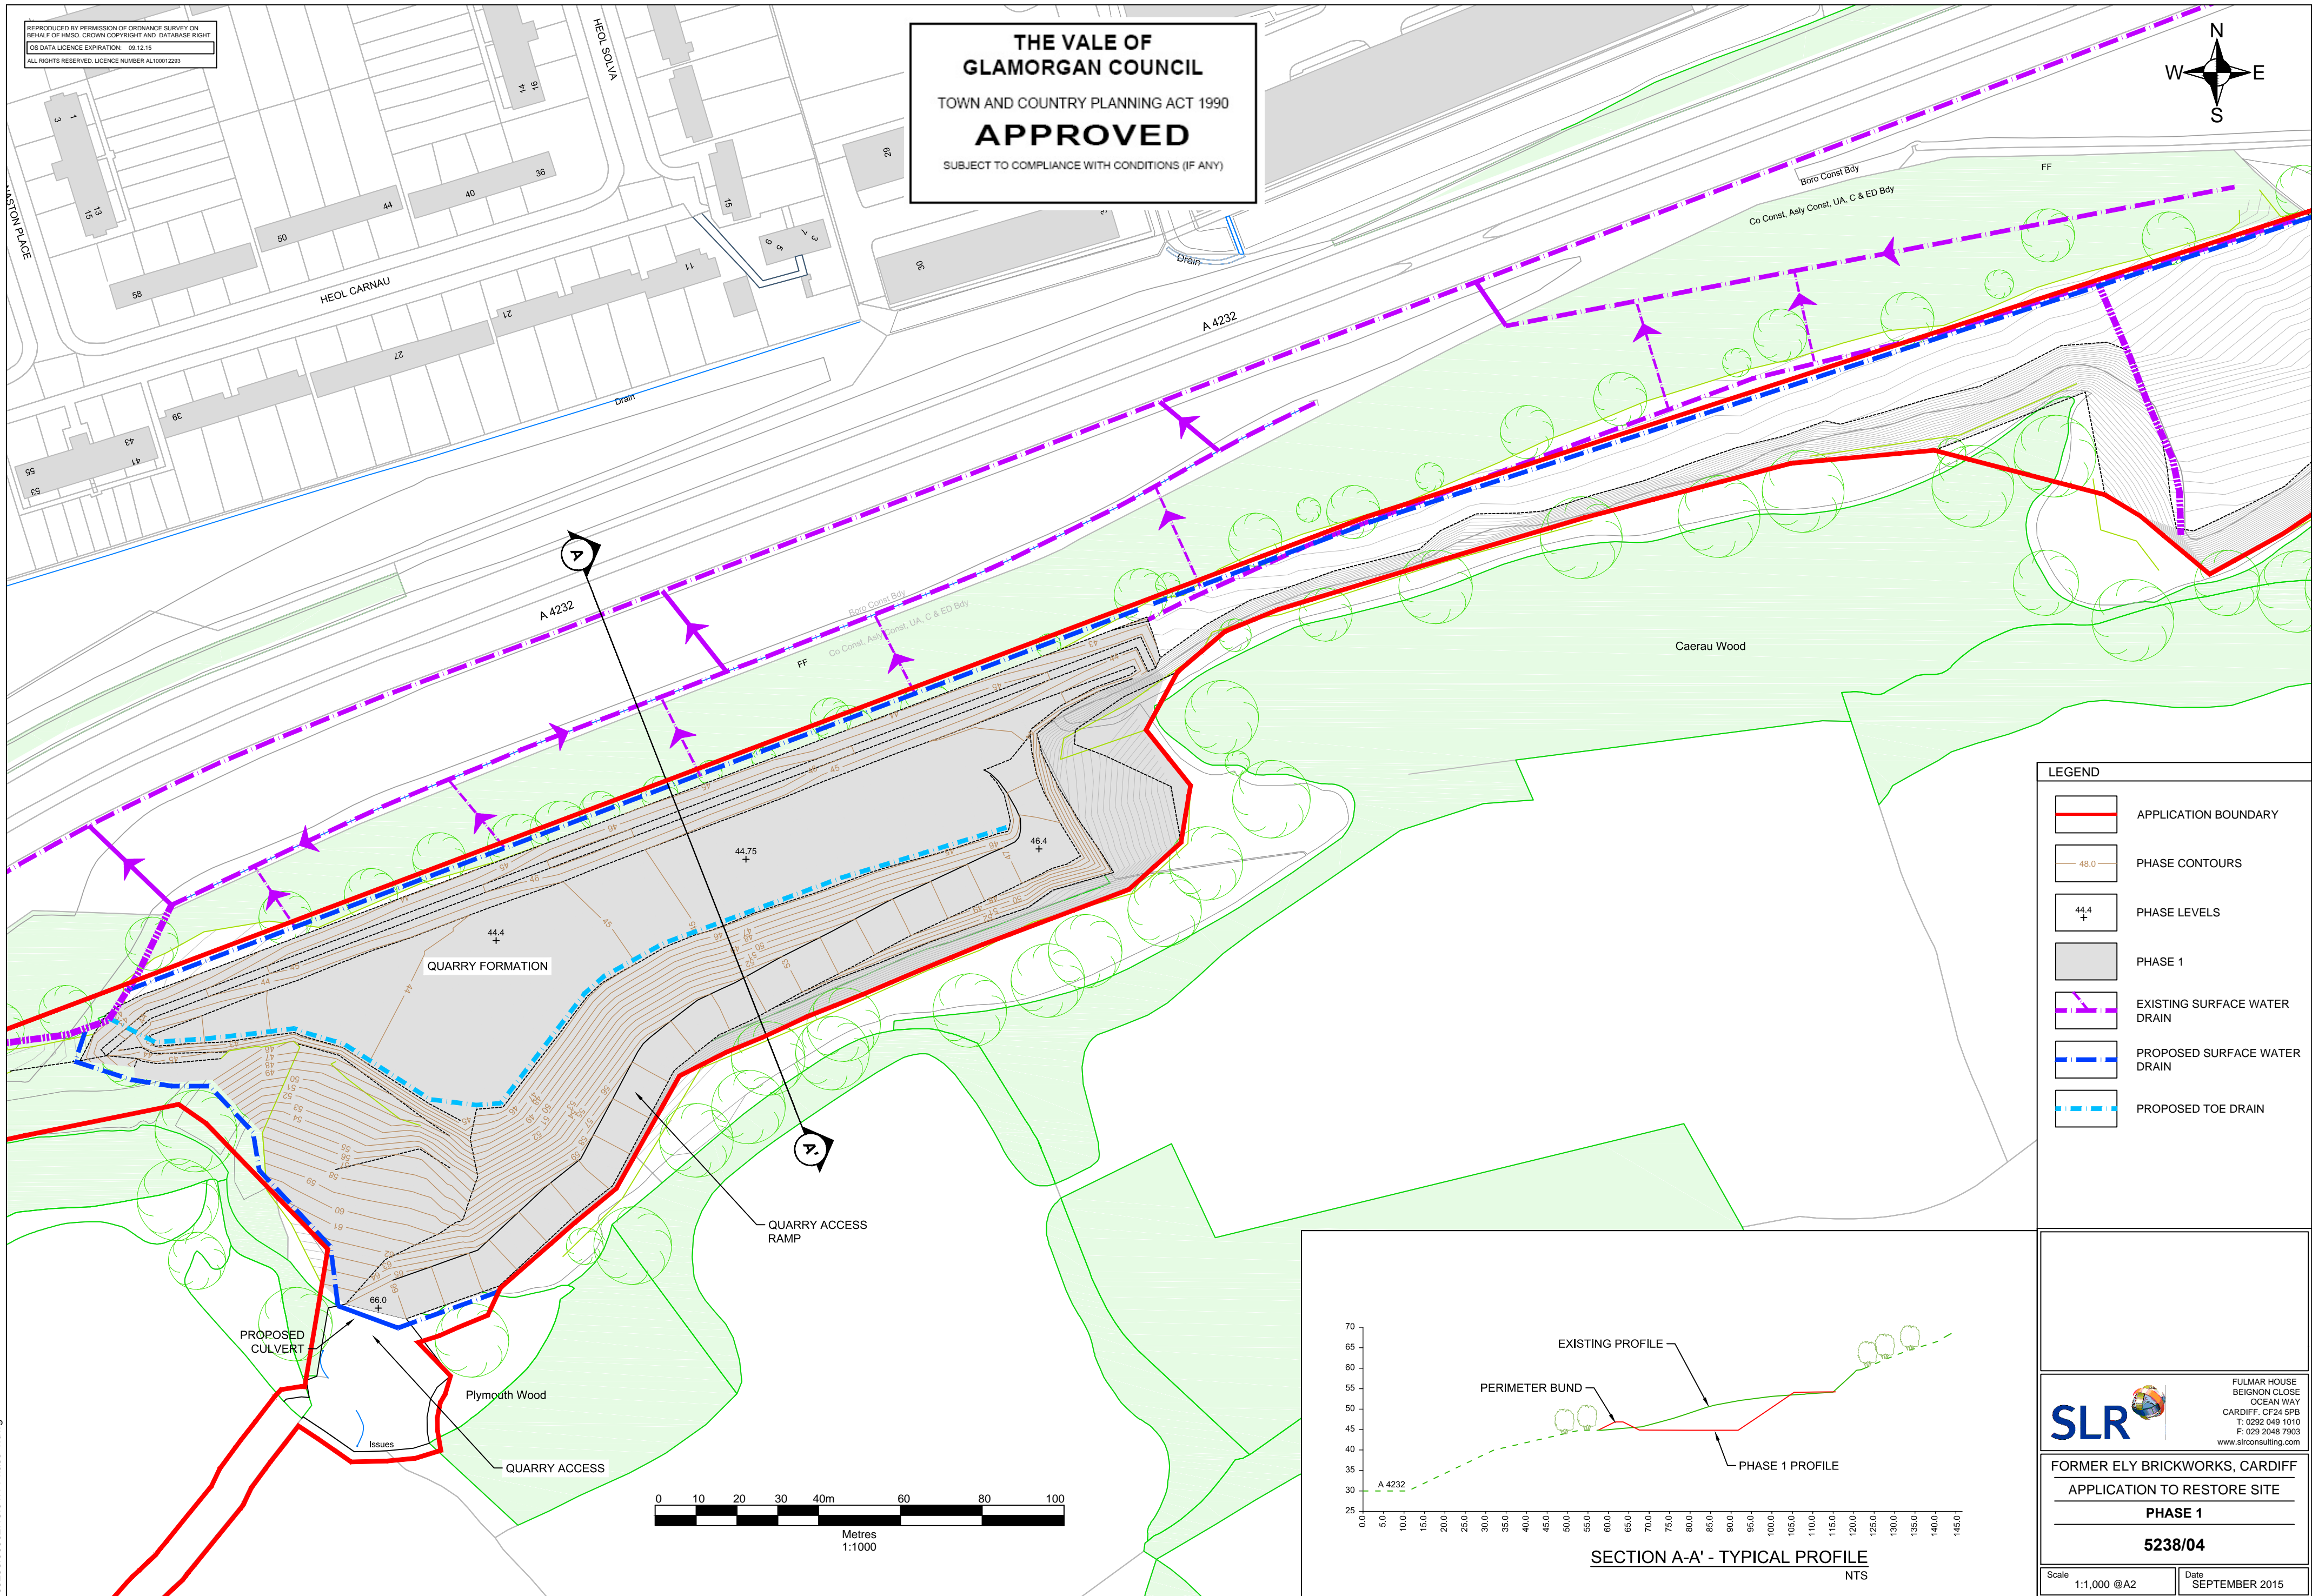
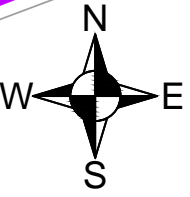


REPRODUCED BY PERMISSION OF ORDNANCE SURVEY ON BEHALF OF HMISO. CROWN COPYRIGHT AND DATABASE RIGHT. OS DATA LICENCE EXPIRATION: 09.12.15. ALL RIGHTS RESERVED. LICENCE NUMBER AL100012293

**THE VALE OF GLAMORGAN COUNCIL**  
 TOWN AND COUNTRY PLANNING ACT 1990  
**APPROVED**  
 SUBJECT TO COMPLIANCE WITH CONDITIONS (IF ANY)

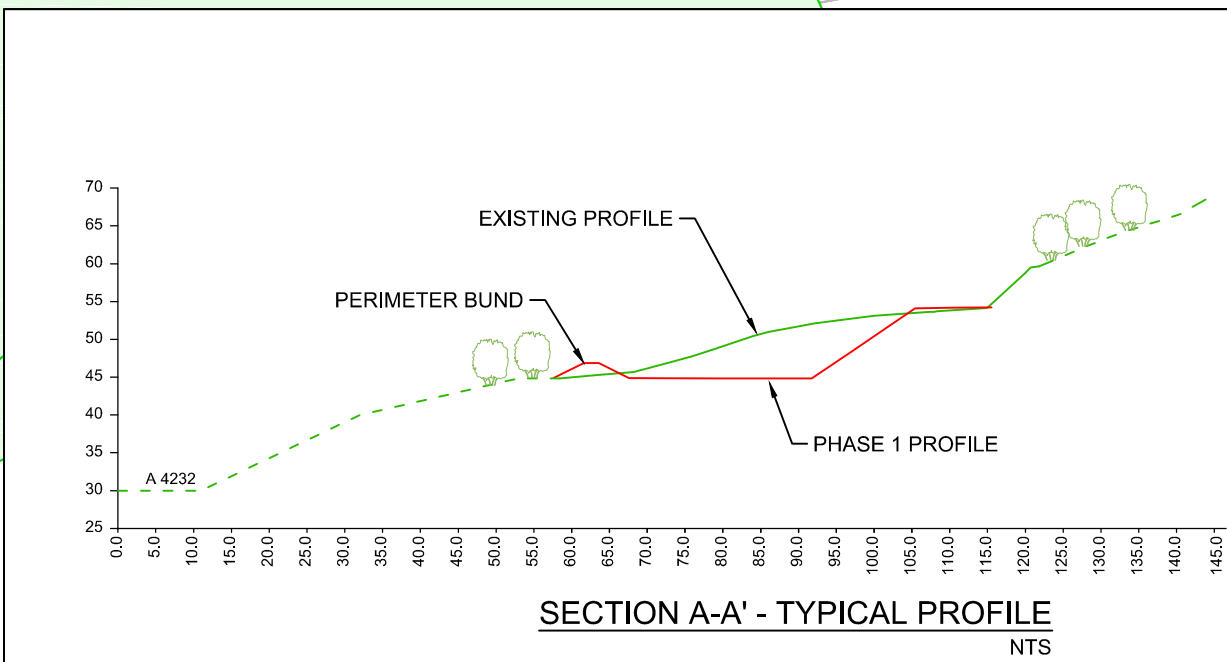

| LEGEND |                              |
|--------|------------------------------|
|        | APPLICATION BOUNDARY         |
|        | PHASE CONTOURS               |
|        | PHASE LEVELS                 |
|        | PHASE 1                      |
|        | EXISTING SURFACE WATER DRAIN |
|        | PROPOSED SURFACE WATER DRAIN |
|        | PROPOSED TOE DRAIN           |

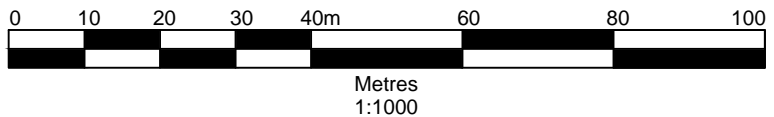

**SLR**  
 FULMAR HOUSE  
 BEIGNON CLOSE  
 OCEAN WAY  
 CARDIFF, CF24 5PB  
 T: 0292 049 1010  
 F: 029 2048 7903  
 www.slrconsulting.com

**FORMER ELY BRICKWORKS, CARDIFF**  
 APPLICATION TO RESTORE SITE  
**PHASE 1**  
**5238/04**

Scale: 1:1,000 @A2 Date: SEPTEMBER 2015

05238.00002.16.04.1 Phase 1.dwg