



REPRODUCED BY PERMISSION OF ORDNANCE SURVEY ON BEHALF OF HMISO. CROWN COPYRIGHT AND DATABASE RIGHT. OS DATA LICENCE EXPIRATION: 09.12.15. ALL RIGHTS RESERVED. LICENCE NUMBER AL100012283


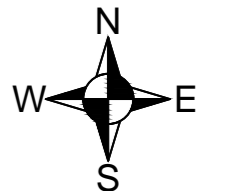


**THE VALE OF GLAMORGAN COUNCIL**  
 TOWN AND COUNTRY PLANNING ACT 1990  
**APPROVED**  
 SUBJECT TO COMPLIANCE WITH CONDITIONS (IF ANY)

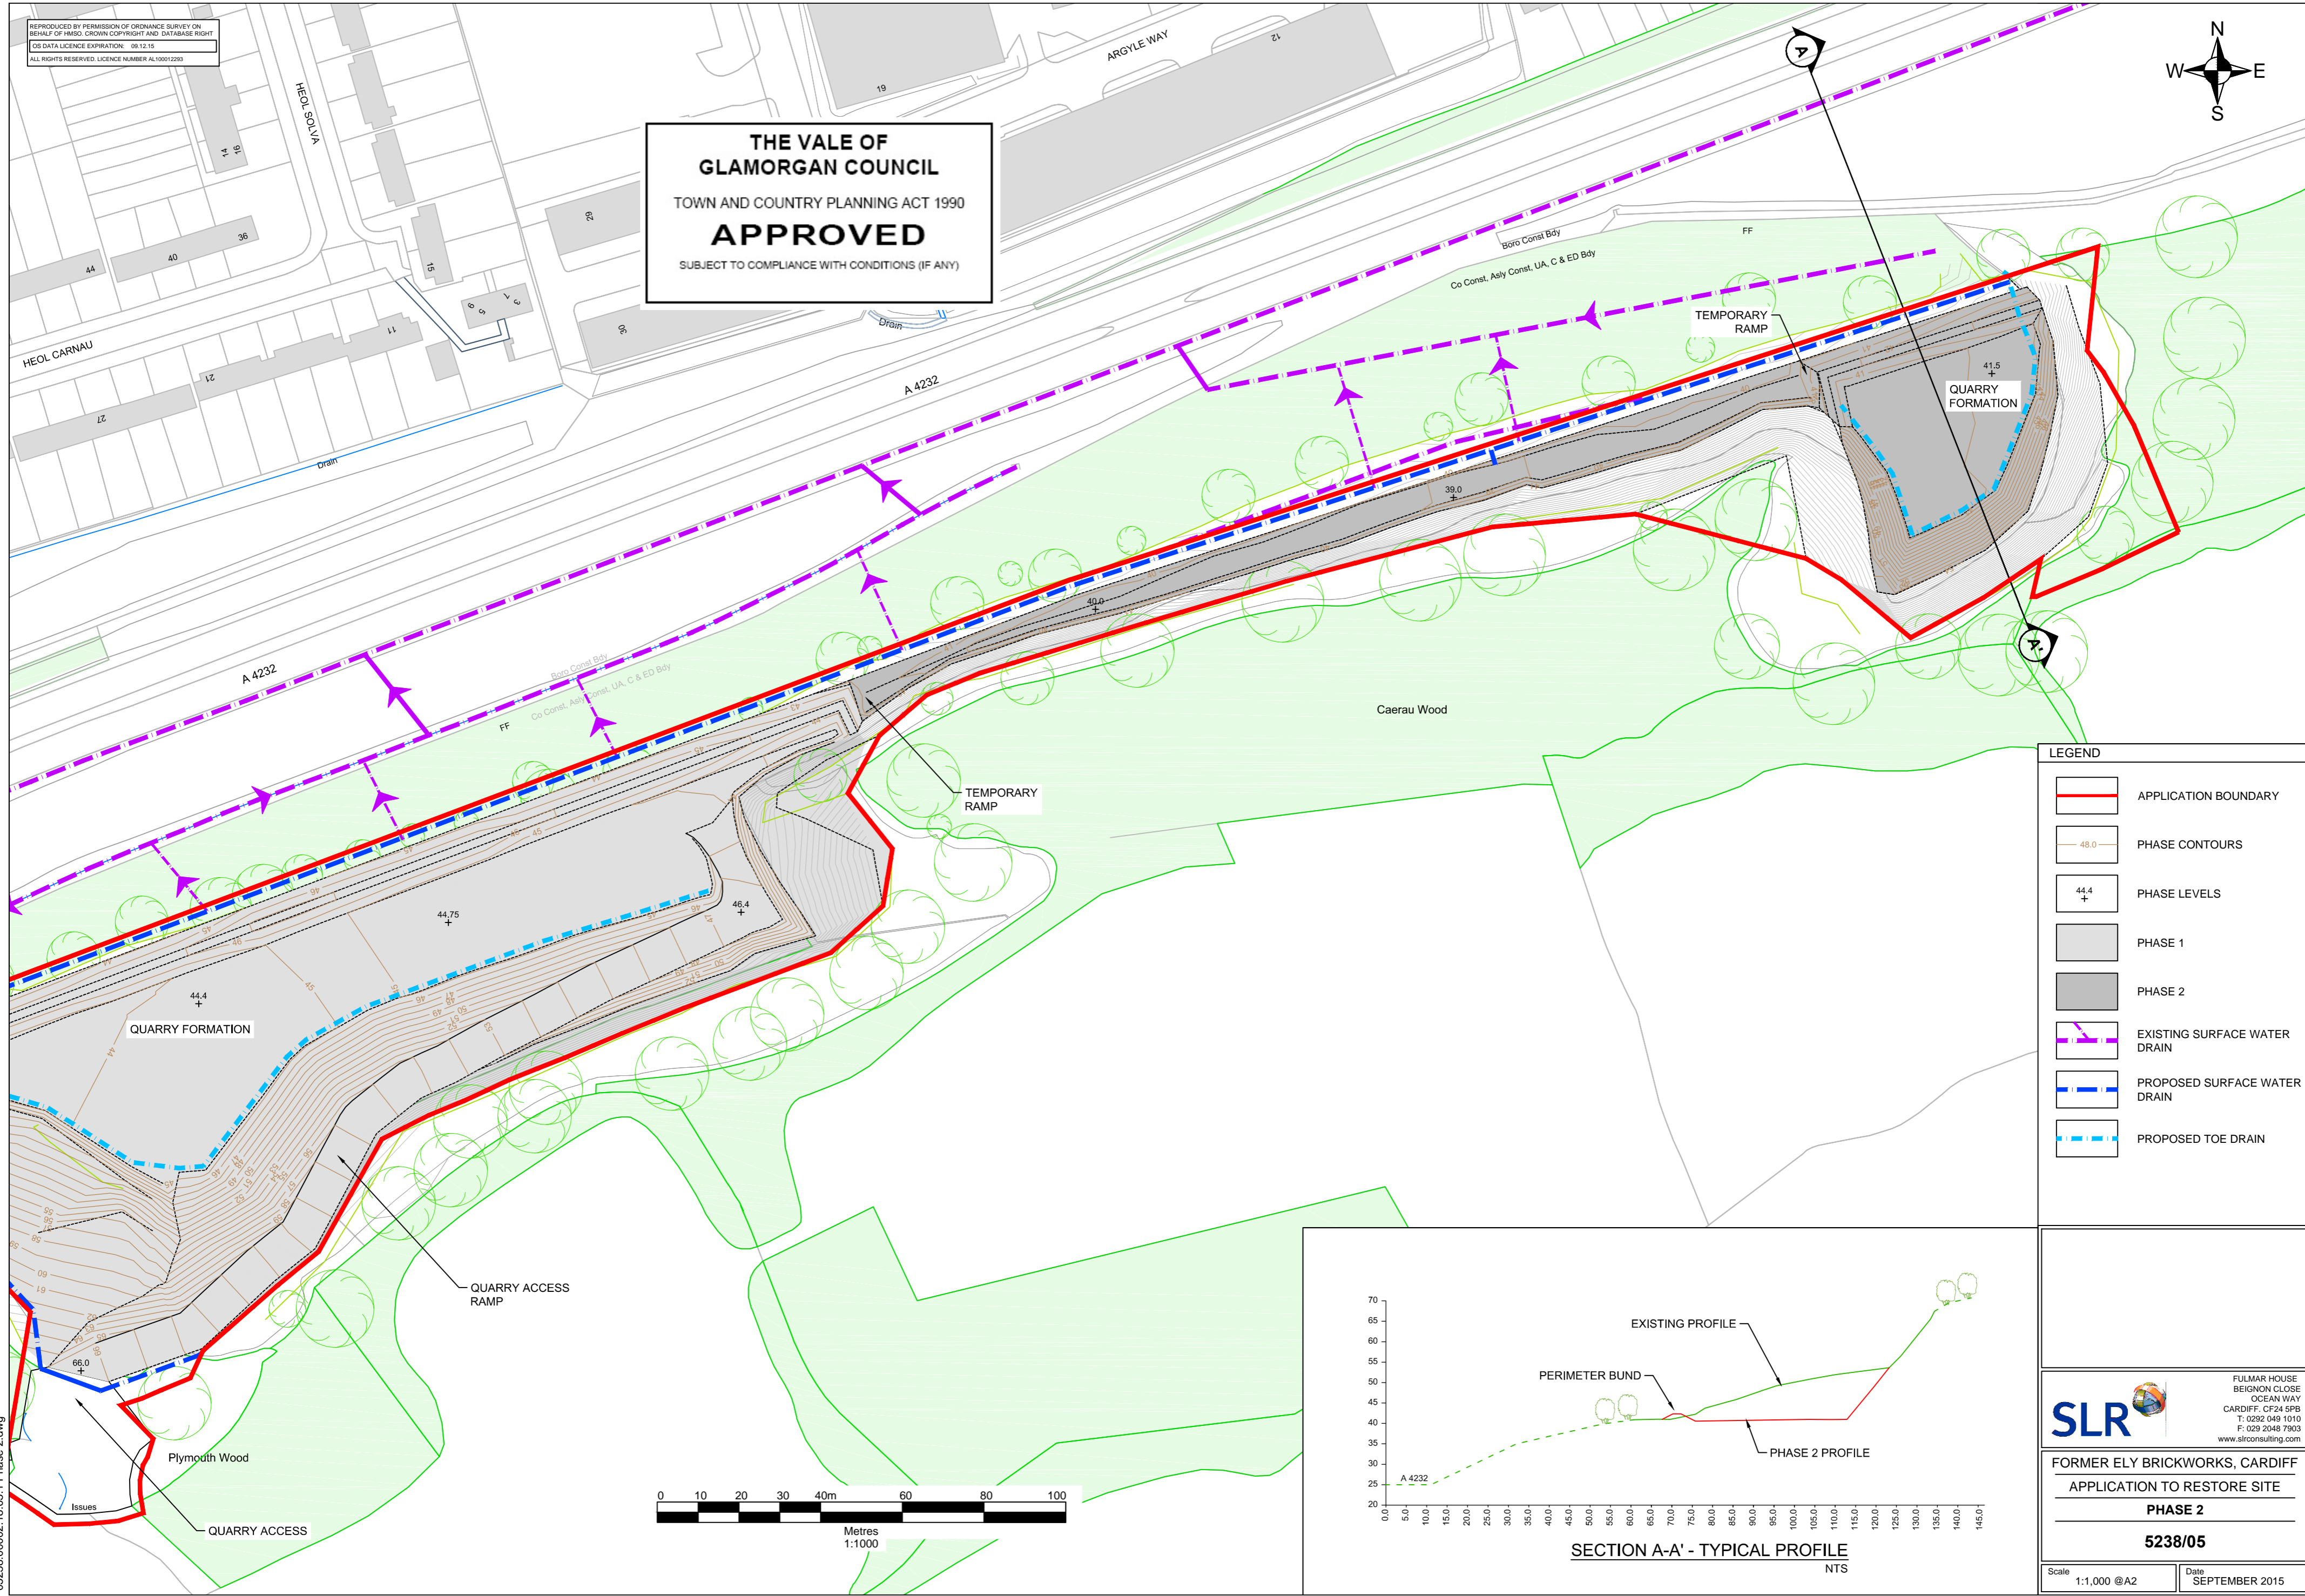

**LEGEND**

	APPLICATION BOUNDARY
	PHASE CONTOURS
	PHASE LEVELS
	PHASE 1
	PHASE 2
	EXISTING SURFACE WATER DRAIN
	PROPOSED SURFACE WATER DRAIN
	PROPOSED TOE DRAIN

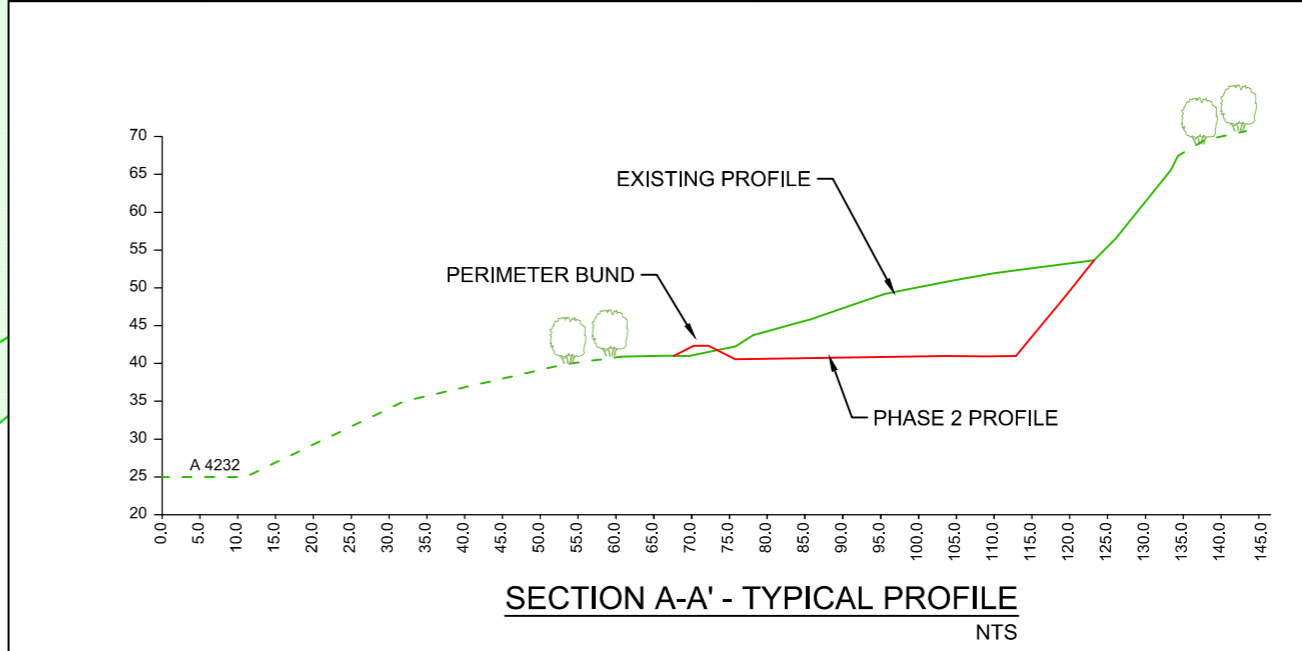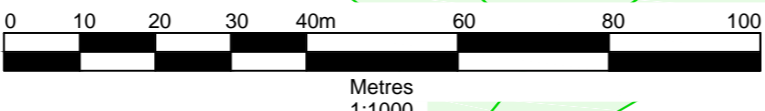

05238.00002.18.05.1 Phase 2.dwg

**SLR**  
 FULMAR HOUSE  
 BEIGNON CLOSE  
 OCEAN WAY  
 CARDIFF, CF24 5PB  
 T: 0292 049 1010  
 F: 029 2048 7903  
 www.slrconsulting.com

**FORMER ELY BRICKWORKS, CARDIFF**  
 APPLICATION TO RESTORE SITE  
**PHASE 2**  
**5238/05**

Scale: 1:1,000 @A2      Date: SEPTEMBER 2015