

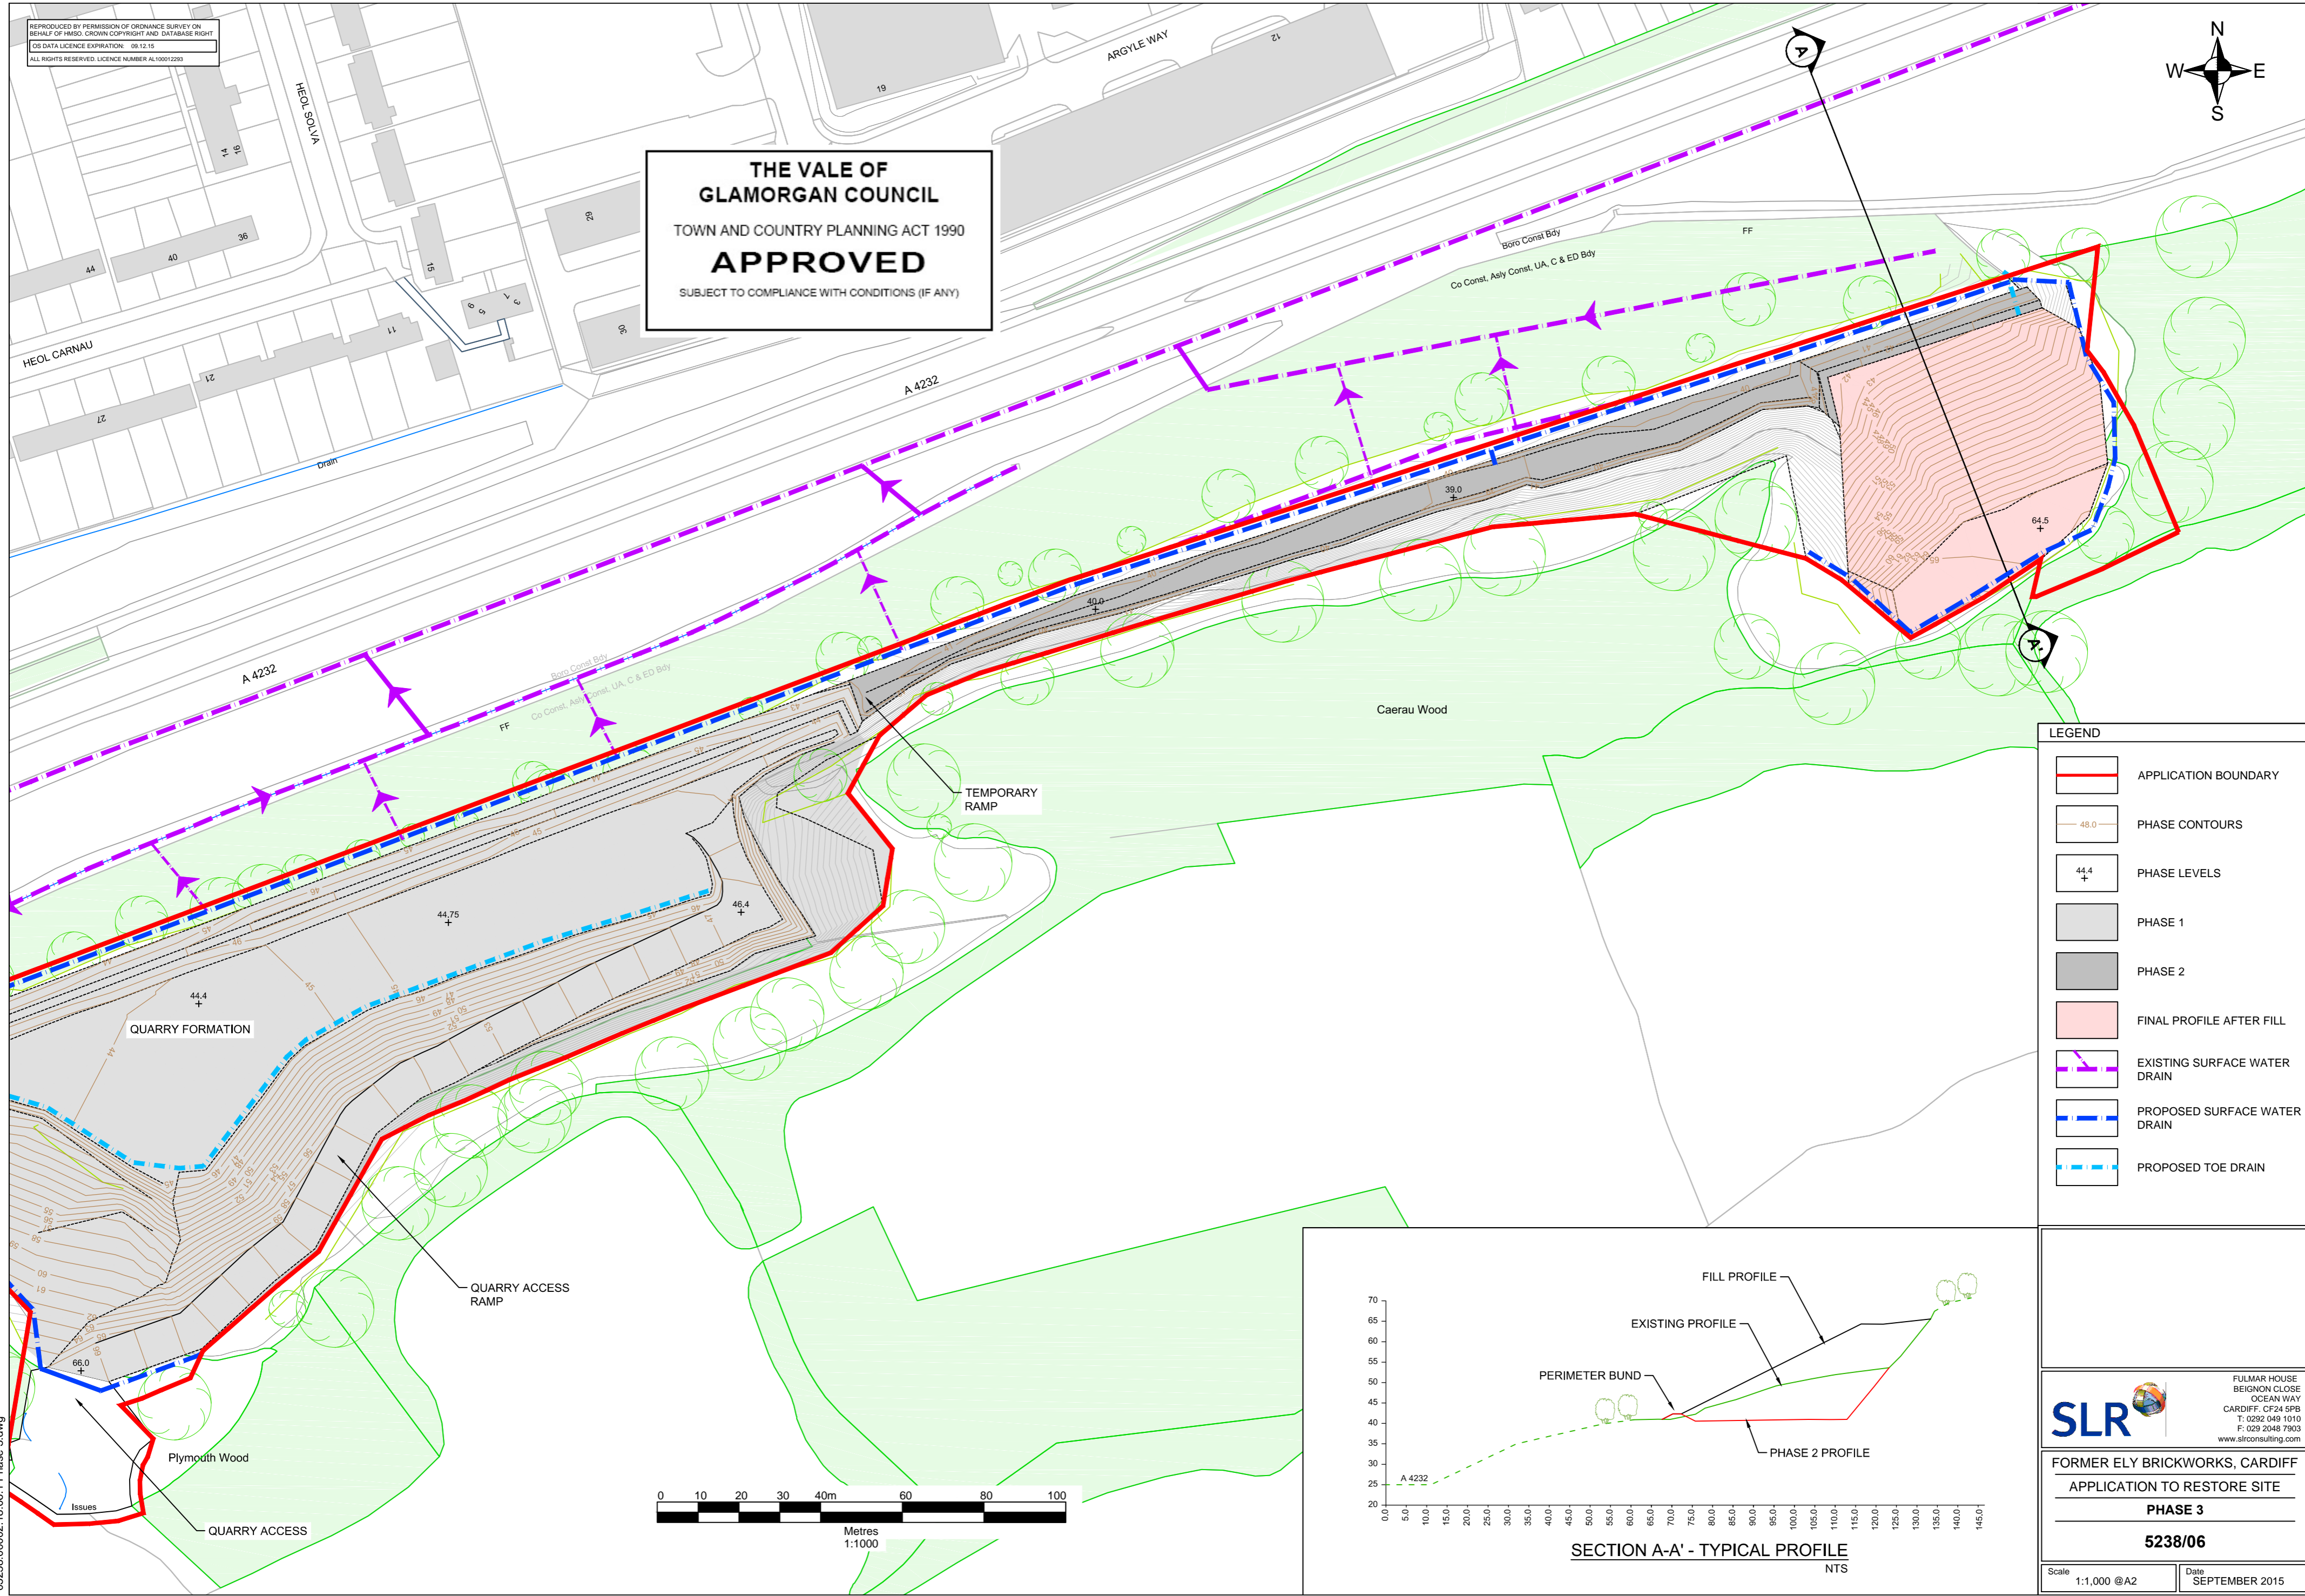


REPRODUCED BY PERMISSION OF ORDNANCE SURVEY ON BEHALF OF HMISO. CROWN COPYRIGHT AND DATABASE RIGHT. OS DATA LICENCE EXPIRATION: 09.12.15. ALL RIGHTS RESERVED. LICENCE NUMBER AL10012293

THE VALE OF GLAMORGAN COUNCIL
 TOWN AND COUNTRY PLANNING ACT 1990
APPROVED
 SUBJECT TO COMPLIANCE WITH CONDITIONS (IF ANY)

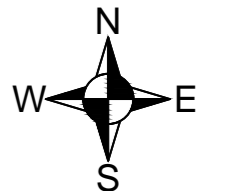

LEGEND	
	APPLICATION BOUNDARY
	PHASE CONTOURS
	PHASE LEVELS
	PHASE 1
	PHASE 2
	FINAL PROFILE AFTER FILL
	EXISTING SURFACE WATER DRAIN
	PROPOSED SURFACE WATER DRAIN
	PROPOSED TOE DRAIN

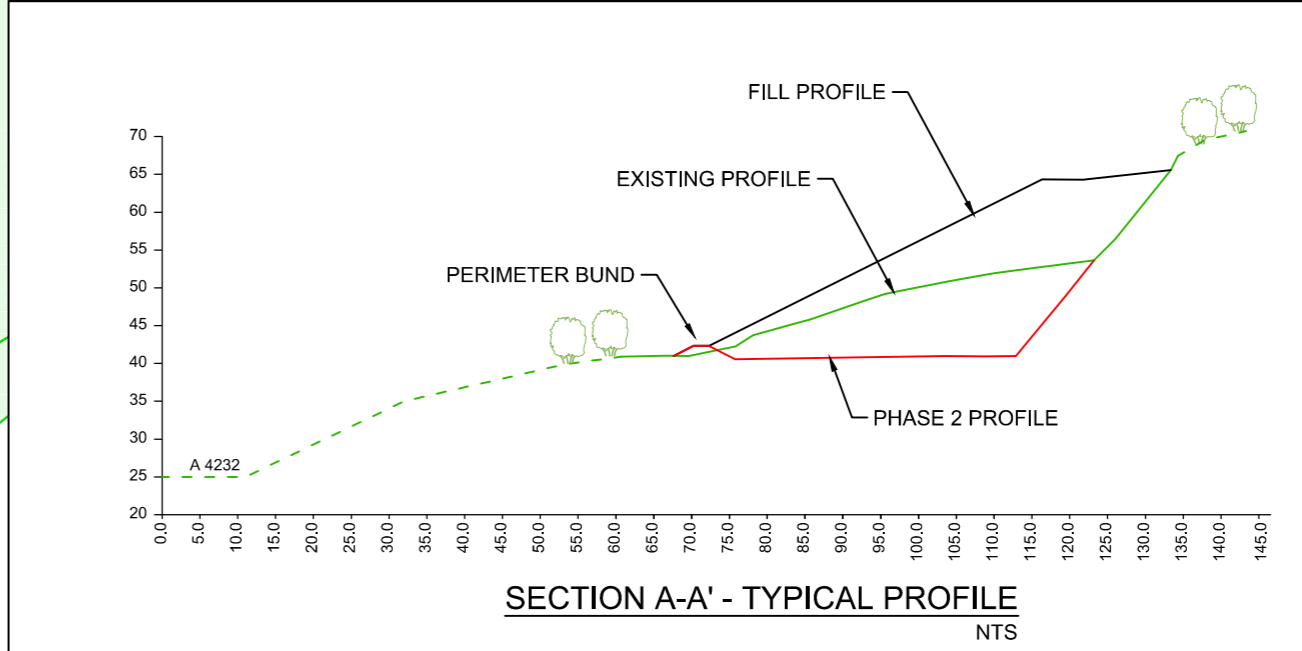

SLR
 FULMAR HOUSE
 BEIGNON CLOSE
 OCEAN WAY
 CARDIFF, CF24 5PB
 T: 0292 049 1010
 F: 029 2048 7903
 www.slrconsulting.com

FORMER ELY BRICKWORKS, CARDIFF
APPLICATION TO RESTORE SITE
PHASE 3
5238/06

Scale: 1:1,000 @A2 Date: SEPTEMBER 2015

05238.00002.18.06.1 Phase 3.dwg