


NOTES

- GENERAL**
1. ALL DIMENSIONS ARE IN MILLIMETRES UNLESS NOTED OTHERWISE.
 2. ALL LEVELS ARE IN METRES UNLESS NOTED OTHERWISE.
 3. ALL LEVELS RELATE TO ORDNANCE DATUM UNLESS NOTED OTHERWISE.
 4. DO NOT SCALE FROM THIS DRAWING. USE FIGURED DIMENSIONS ONLY.
 5. ANY DISCREPANCIES TO BE REPORTED IMMEDIATELY TO THE ENGINEER.
 6. THIS DRAWING IS TO BE READ IN CONJUNCTION WITH ALL RELEVANT ARCHITECTS, SUBCONTRACTORS AND SPECIALISTS DRAWINGS AND SPECIFICATIONS.
 7. THIS DRAWING IS COPYRIGHT © PROPERTY OF SHEAR DESIGN LIMITED.

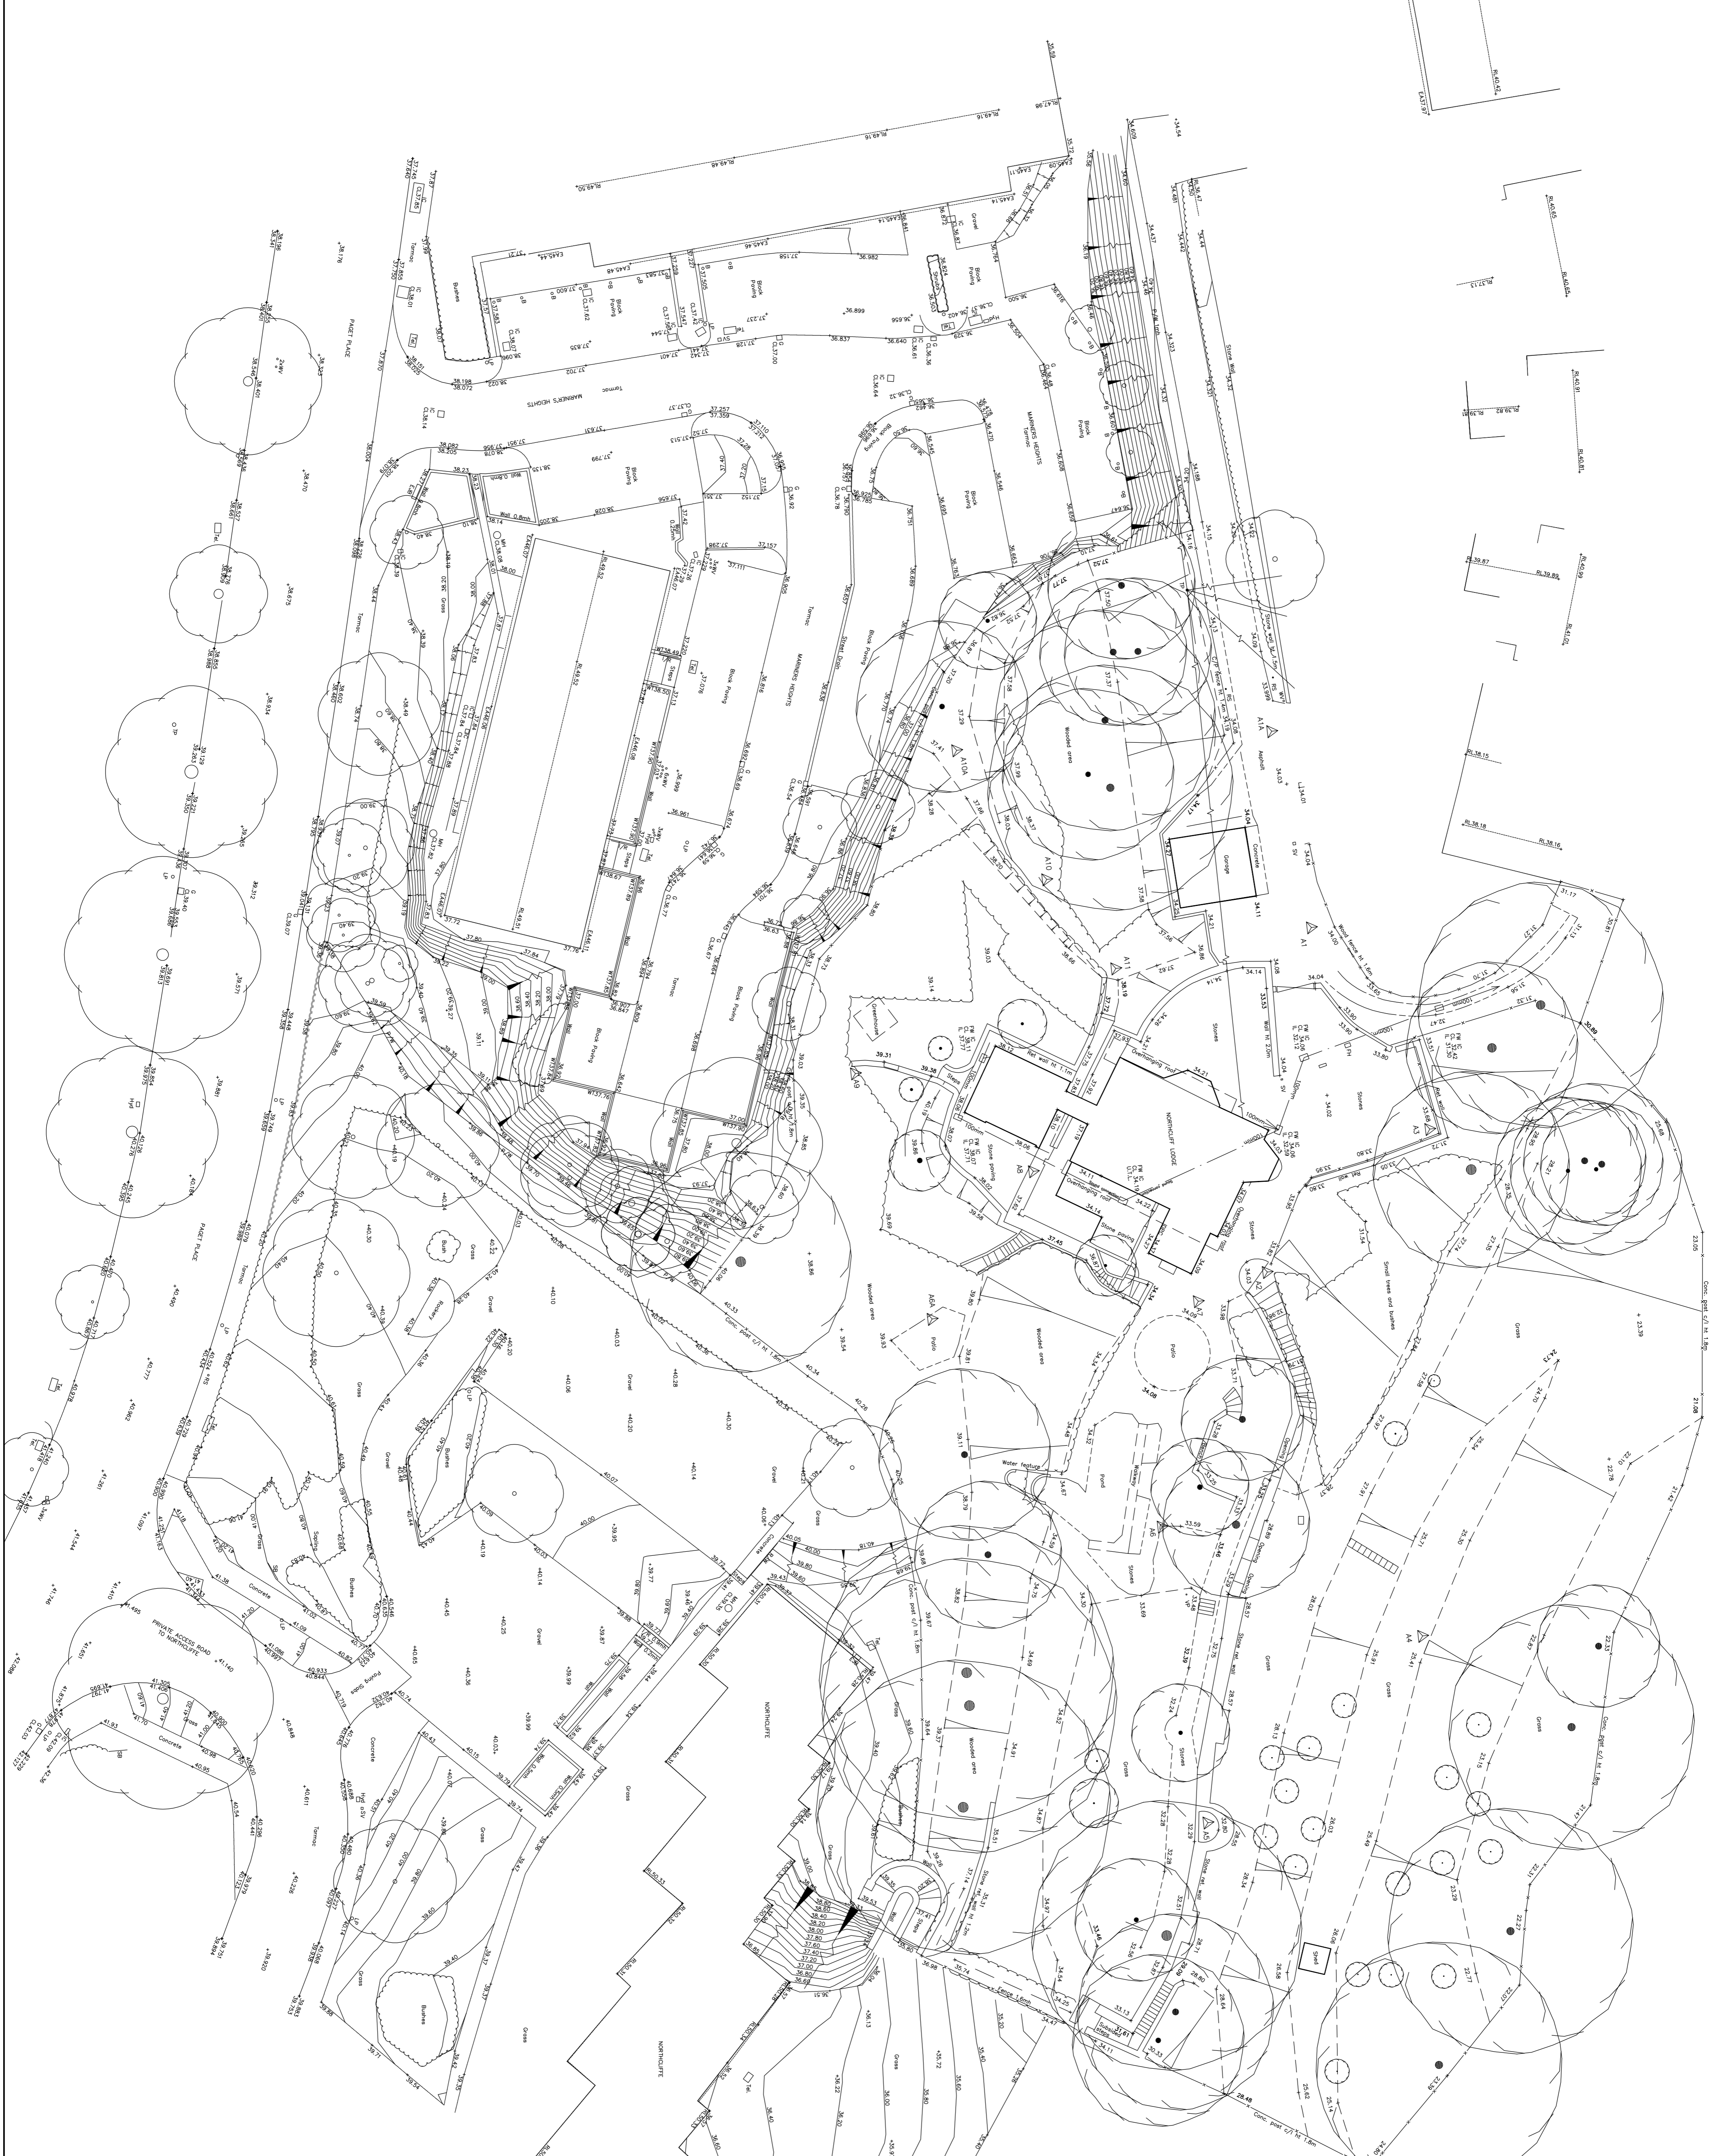

<p>SHEAR design Consulting Civil and Structural Engineers 7 Ashtree Court - Woodley Chase - Cardiff Gate Business Park - Cardiff - CF23 8RW Tel: 029 2054 7000 - Fax: 029 2054 7001 - www.shear-design.com - enquiries@shear-design.com</p>		<p>PROPOSED TOPOGRAPHICAL SURVEY</p>	
<p>CLIENT SCIMITAR DEVELOPMENTS LTD</p>		<p>TITLE PROPOSED TOPOGRAPHICAL SURVEY</p>	
<p>PROJECT NORTHCLIFFE LODGE, PAGET ROAD PENARTH</p>		<p>DATE NOV 15</p>	
<p>SCALE 1:250 @ A1</p>		<p>STATUS CONSTRUCTION</p>	
<p>15025-100</p>		<p>A</p>	