


BLOCK B

BLOCK C

26700

EXISTING HARBOUR VIEW COTTAGES

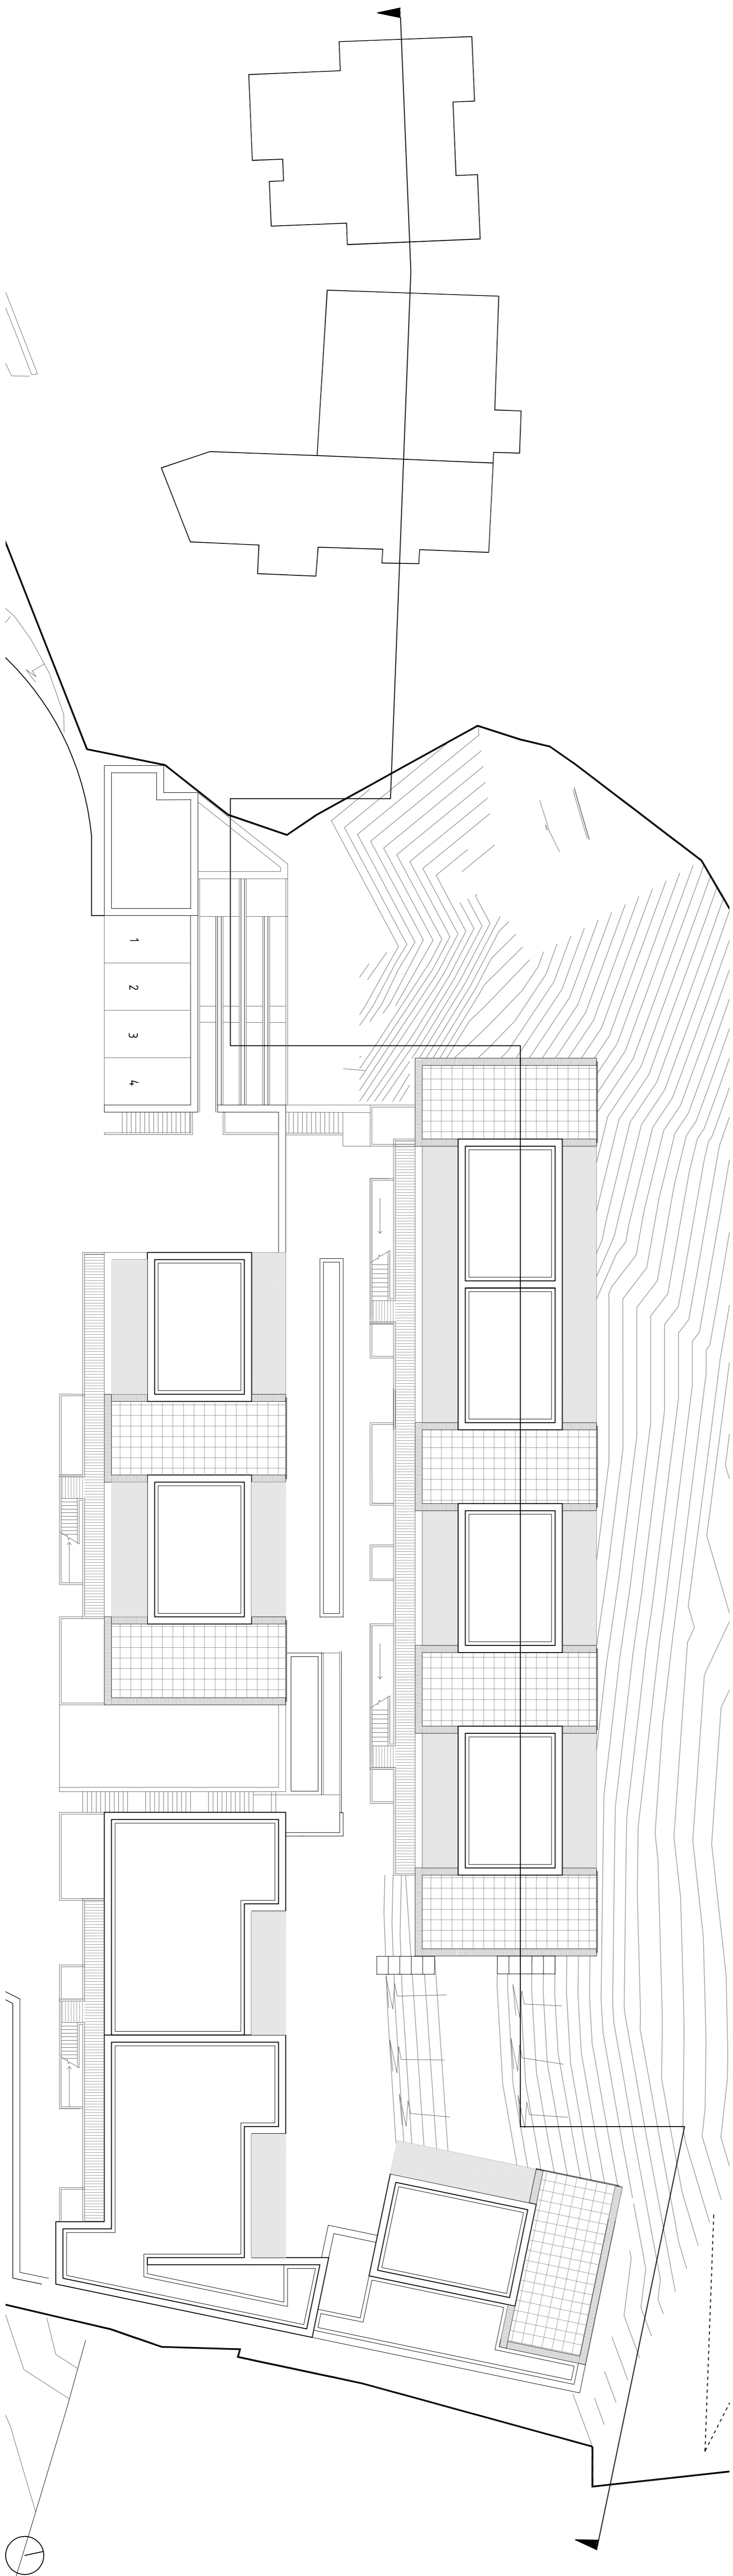

PROJECT
LAND AT NORTHCLIFF LODGE

INDICATIVE SECTION CC
(TREES REMOVED FOR CLARITY)

SCALE
1:200 @ A1
DATE
APRIL 16
DRAWN
HHL/RT321/S302A

DRAWING STATUS
PRELIMINARY ☐ INFORMATION ☐ APPROVAL ☐ PLANNING ☒
TENDER ☐ B REFS ☐ CONTRACT ☐ CONSTRUCTION ☐

REVISIONS:
RAMP WALKWAY AMENDED

LOYN & CO ARCHITECTS

21 VICTORIA ROAD, SYDNEY, NSW 1570
T: +61 (0)2 9211 1122 F: +61 (0)2 9211 1124 E: info@loyn.co.uk
COPYRIGHT LOYN & CO ARCHITECTS. NO PART OF THIS DRAWING IS TO BE REPRODUCED WITHOUT PERMISSION.