
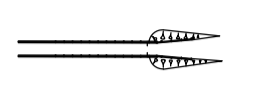
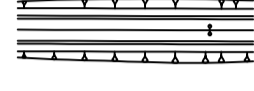







FUTURE
CYCLEWAY/FOOTPATH LINK

NOTES

1. THIS IS A C.A.D. DRAWING AND SHOULD NOT BE AMENDED BY HAND.
2. ALL DIMENSIONS IN METRES UNLESS OTHERWISE STATED.

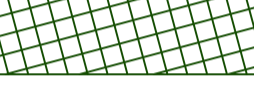KEY

-  RED LINE BOUNDARY
-  PROPOSED ACCOMMODATION BRIDGE
-  PROPOSED HIGHWAY ALIGNMENT
-  PROPOSED CYCLEWAY/FOOTPATH
-  PROPOSED BRIDLEWAY (EQUESTRIAN ROUTE)
-  GRADE 3a AGRICULTURAL LAND
-  SITE COMPOUNDS/ MATERIAL STORAGE
-  FUTURE CYCLEWAY/ FOOTPATH LINK

Rev	Date	Description	By	Chk	App
2	26.02.16	RED LINE BOUNDARY UPDATED	IM	SC	JE
1	22.05.15	AMENDMENTS TO DRAWING, KEY AND TITLE CHANGED	IM	JE	JE

FOR INFORMATION



1 Capital Quarter,
Tyndall Street,
Cardiff, CF10 4BZ
Tel: 44-(0)2920 769200




Site/Project:
**FIVE MILE LANE
IMPROVEMENT SCHEME**

Title:
**SYCAMORE CROSS
PROPOSED WORKS
AND RED LINE
BOUNDARY**

Drawn: IM	Checked: JE
Designed: IM	Approved: JE
Date: 26/02/2016	Scale: 1:1250 A1 Sheet: 1 OF 4
Project Number:	Drawing Number: Revision:

3512646D-HHC Figure 3.1A 2

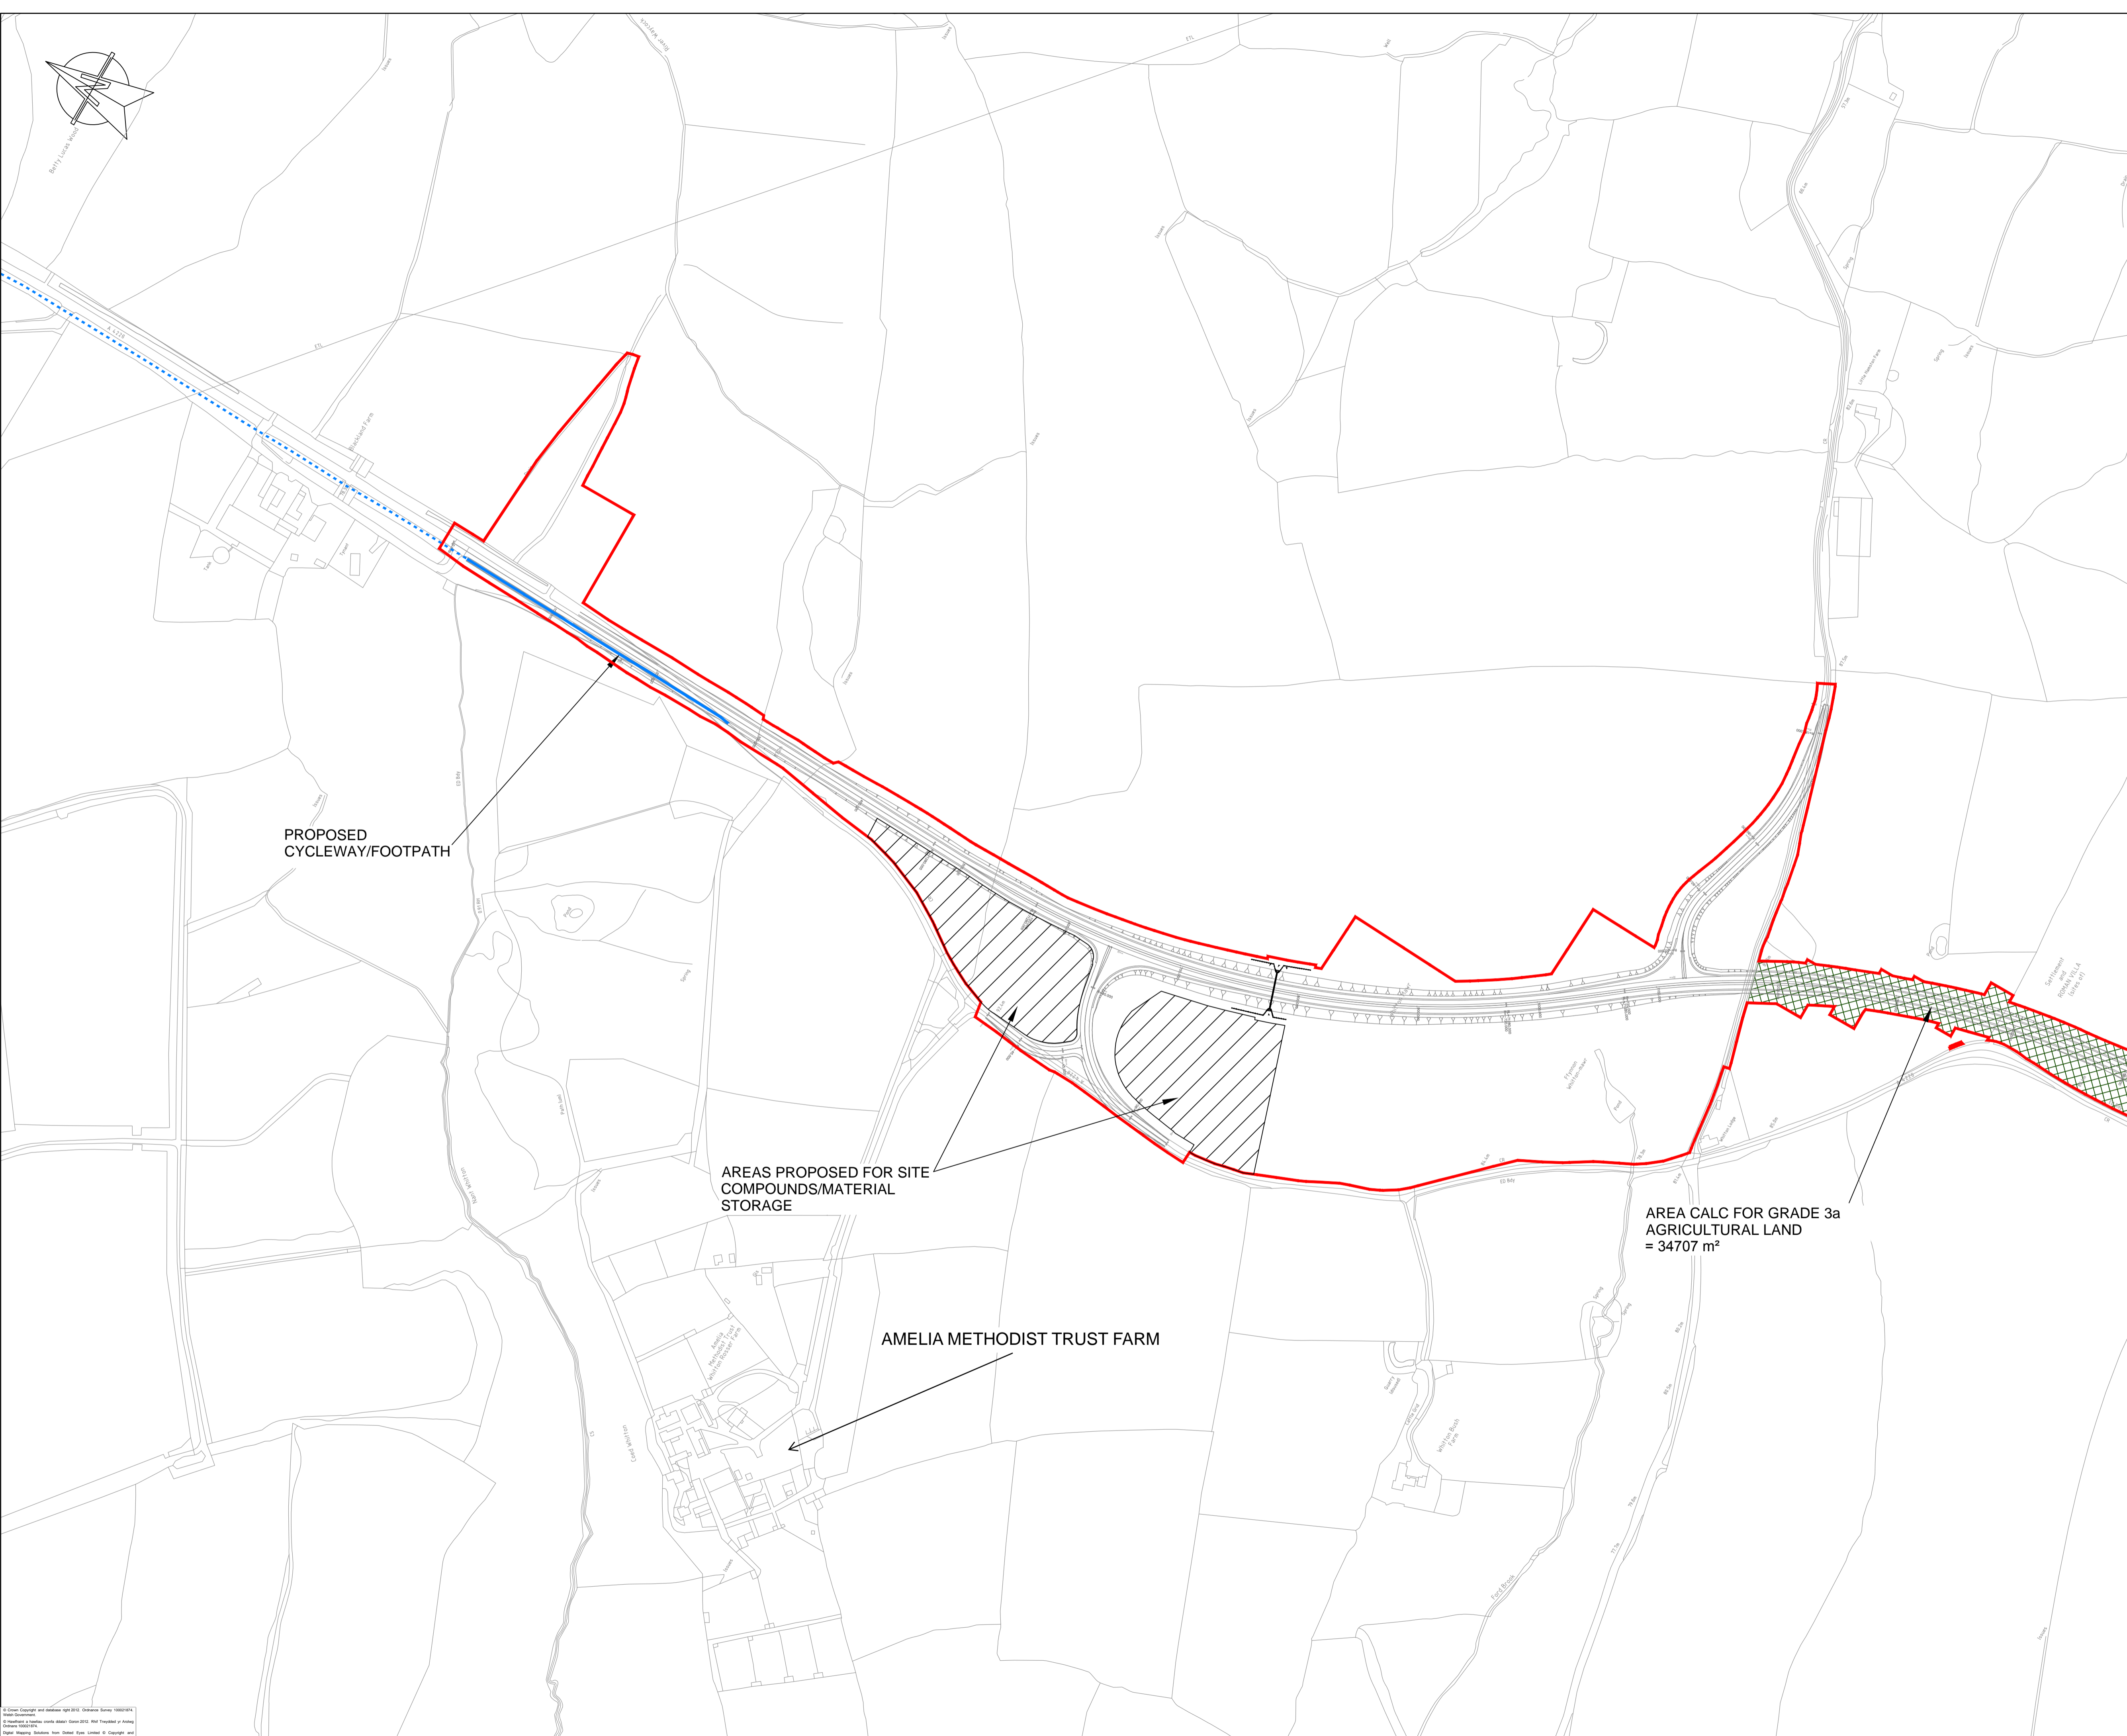

NOTES

- THIS IS A C.A.D. DRAWING AND SHOULD NOT BE AMENDED BY HAND.
- ALL DIMENSIONS IN METRES UNLESS OTHERWISE STATED.

KEY

- RED LINE BOUNDARY
- PROPOSED ACCOMMODATION BRIDGE
- PROPOSED HIGHWAY ALIGNMENT
- PROPOSED CYCLEWAY/FOOTPATH
- PROPOSED BRIDLEWAY (EQUESTRIAN ROUTE)
- GRADE 3a AGRICULTURAL LAND
- SITE COMPOUNDS/MATERIAL STORAGE
- FUTURE CYCLEWAY/FOOTPATH LINK

Rev	Date	Description	By	Chk	App
2	26.02.16	RED LINE BOUNDARY UPDATED	IM	SEC	JE
1	22.05.15	AMENDMENTS TO DRAWING, KEY AND TITLE CHANGED	IM	JE	JE

FOR INFORMATION

WSP | PARSONS BRINCKERHOFF

1 Capital Quarter,
Tyndall Street,
Cardiff, CF10 4BZ
Tel: 44-(0)2920 769200



Client: **VALE OF GLAMORGAN**
IBO MORGANNWLG

Site/Project: **FIVE MILE LANE IMPROVEMENT SCHEME**

Title: **HIGHWAY ALIGNMENT AND RED LINE BOUNDARY**

Drawn: IM	Checked: JE
Designed: IM	Approved: JE
Date: 26/02/2016	Scale: 1:2500 A1 Sheet: 2 OF 4
Project Number: 3512646D-HHC	Drawing Number: Figure 3.1B 2

© Copyright Parsons Brinckerhoff

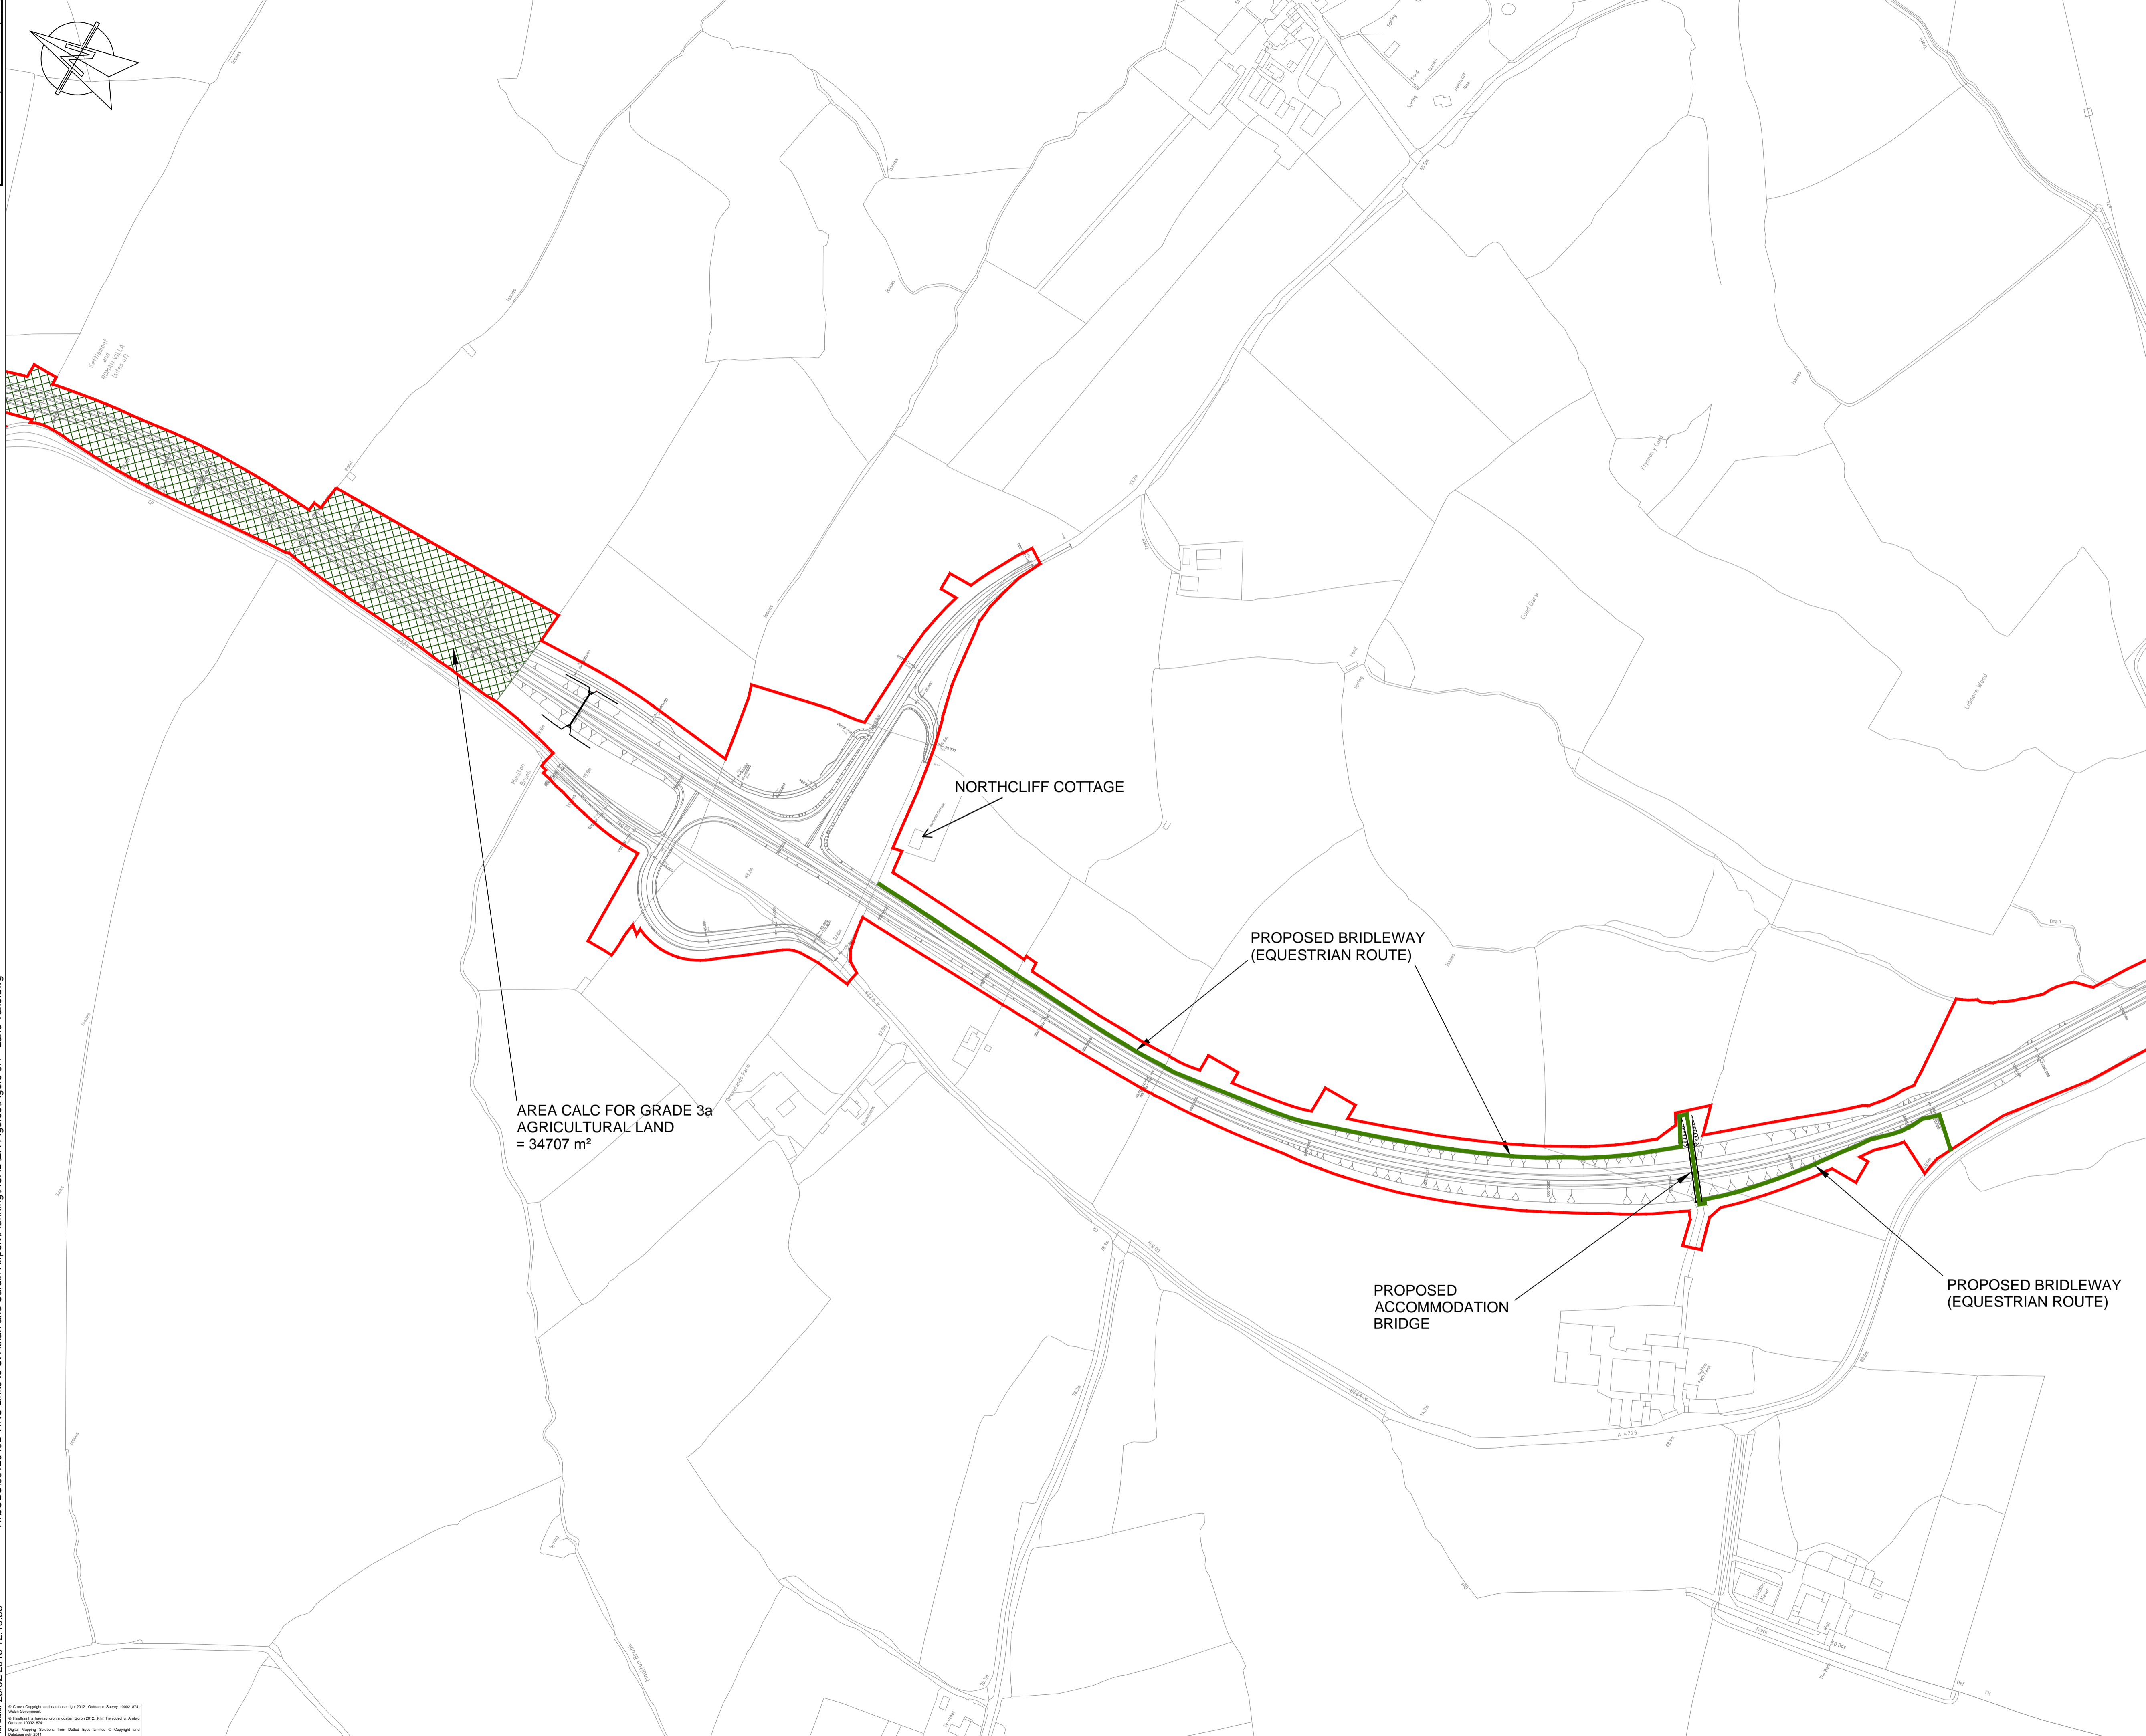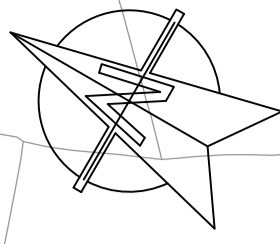

NOTES

1. THIS IS A C.A.D. DRAWING AND SHOULD NOT BE AMENDED BY HAND.
2. ALL DIMENSIONS IN METRES UNLESS OTHERWISE STATED.

KEY

- RED LINE BOUNDARY
- PROPOSED ACCOMMODATION BRIDGE
- PROPOSED HIGHWAY ALIGNMENT
- PROPOSED CYCLEWAY/FOOTPATH
- PROPOSED BRIDLEWAY (EQUESTRIAN ROUTE)
- GRADE 3a AGRICULTURAL LAND
- SITE COMPOUNDS/MATERIAL STORAGE
- FUTURE CYCLEWAY/FOOTPATH LINK

Rev	Date	Description	By	CHK	App
2	26.02.16	RED LINE BOUNDARY UPDATED	IM	SEC	JE
1	22.05.15	AMENDMENTS TO DRAWING, KEY AND TITLE CHANGED	IM	JE	JE

FOR INFORMATION





1 Capital Quarter,
Tyndall Street,
Cardiff, CF10 4BZ
Tel: 44-(0)2920 769200



FIVE MILE LANE IMPROVEMENT SCHEME

HIGHWAY ALIGNMENT AND RED LINE BOUNDARY


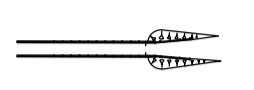
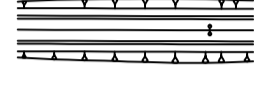


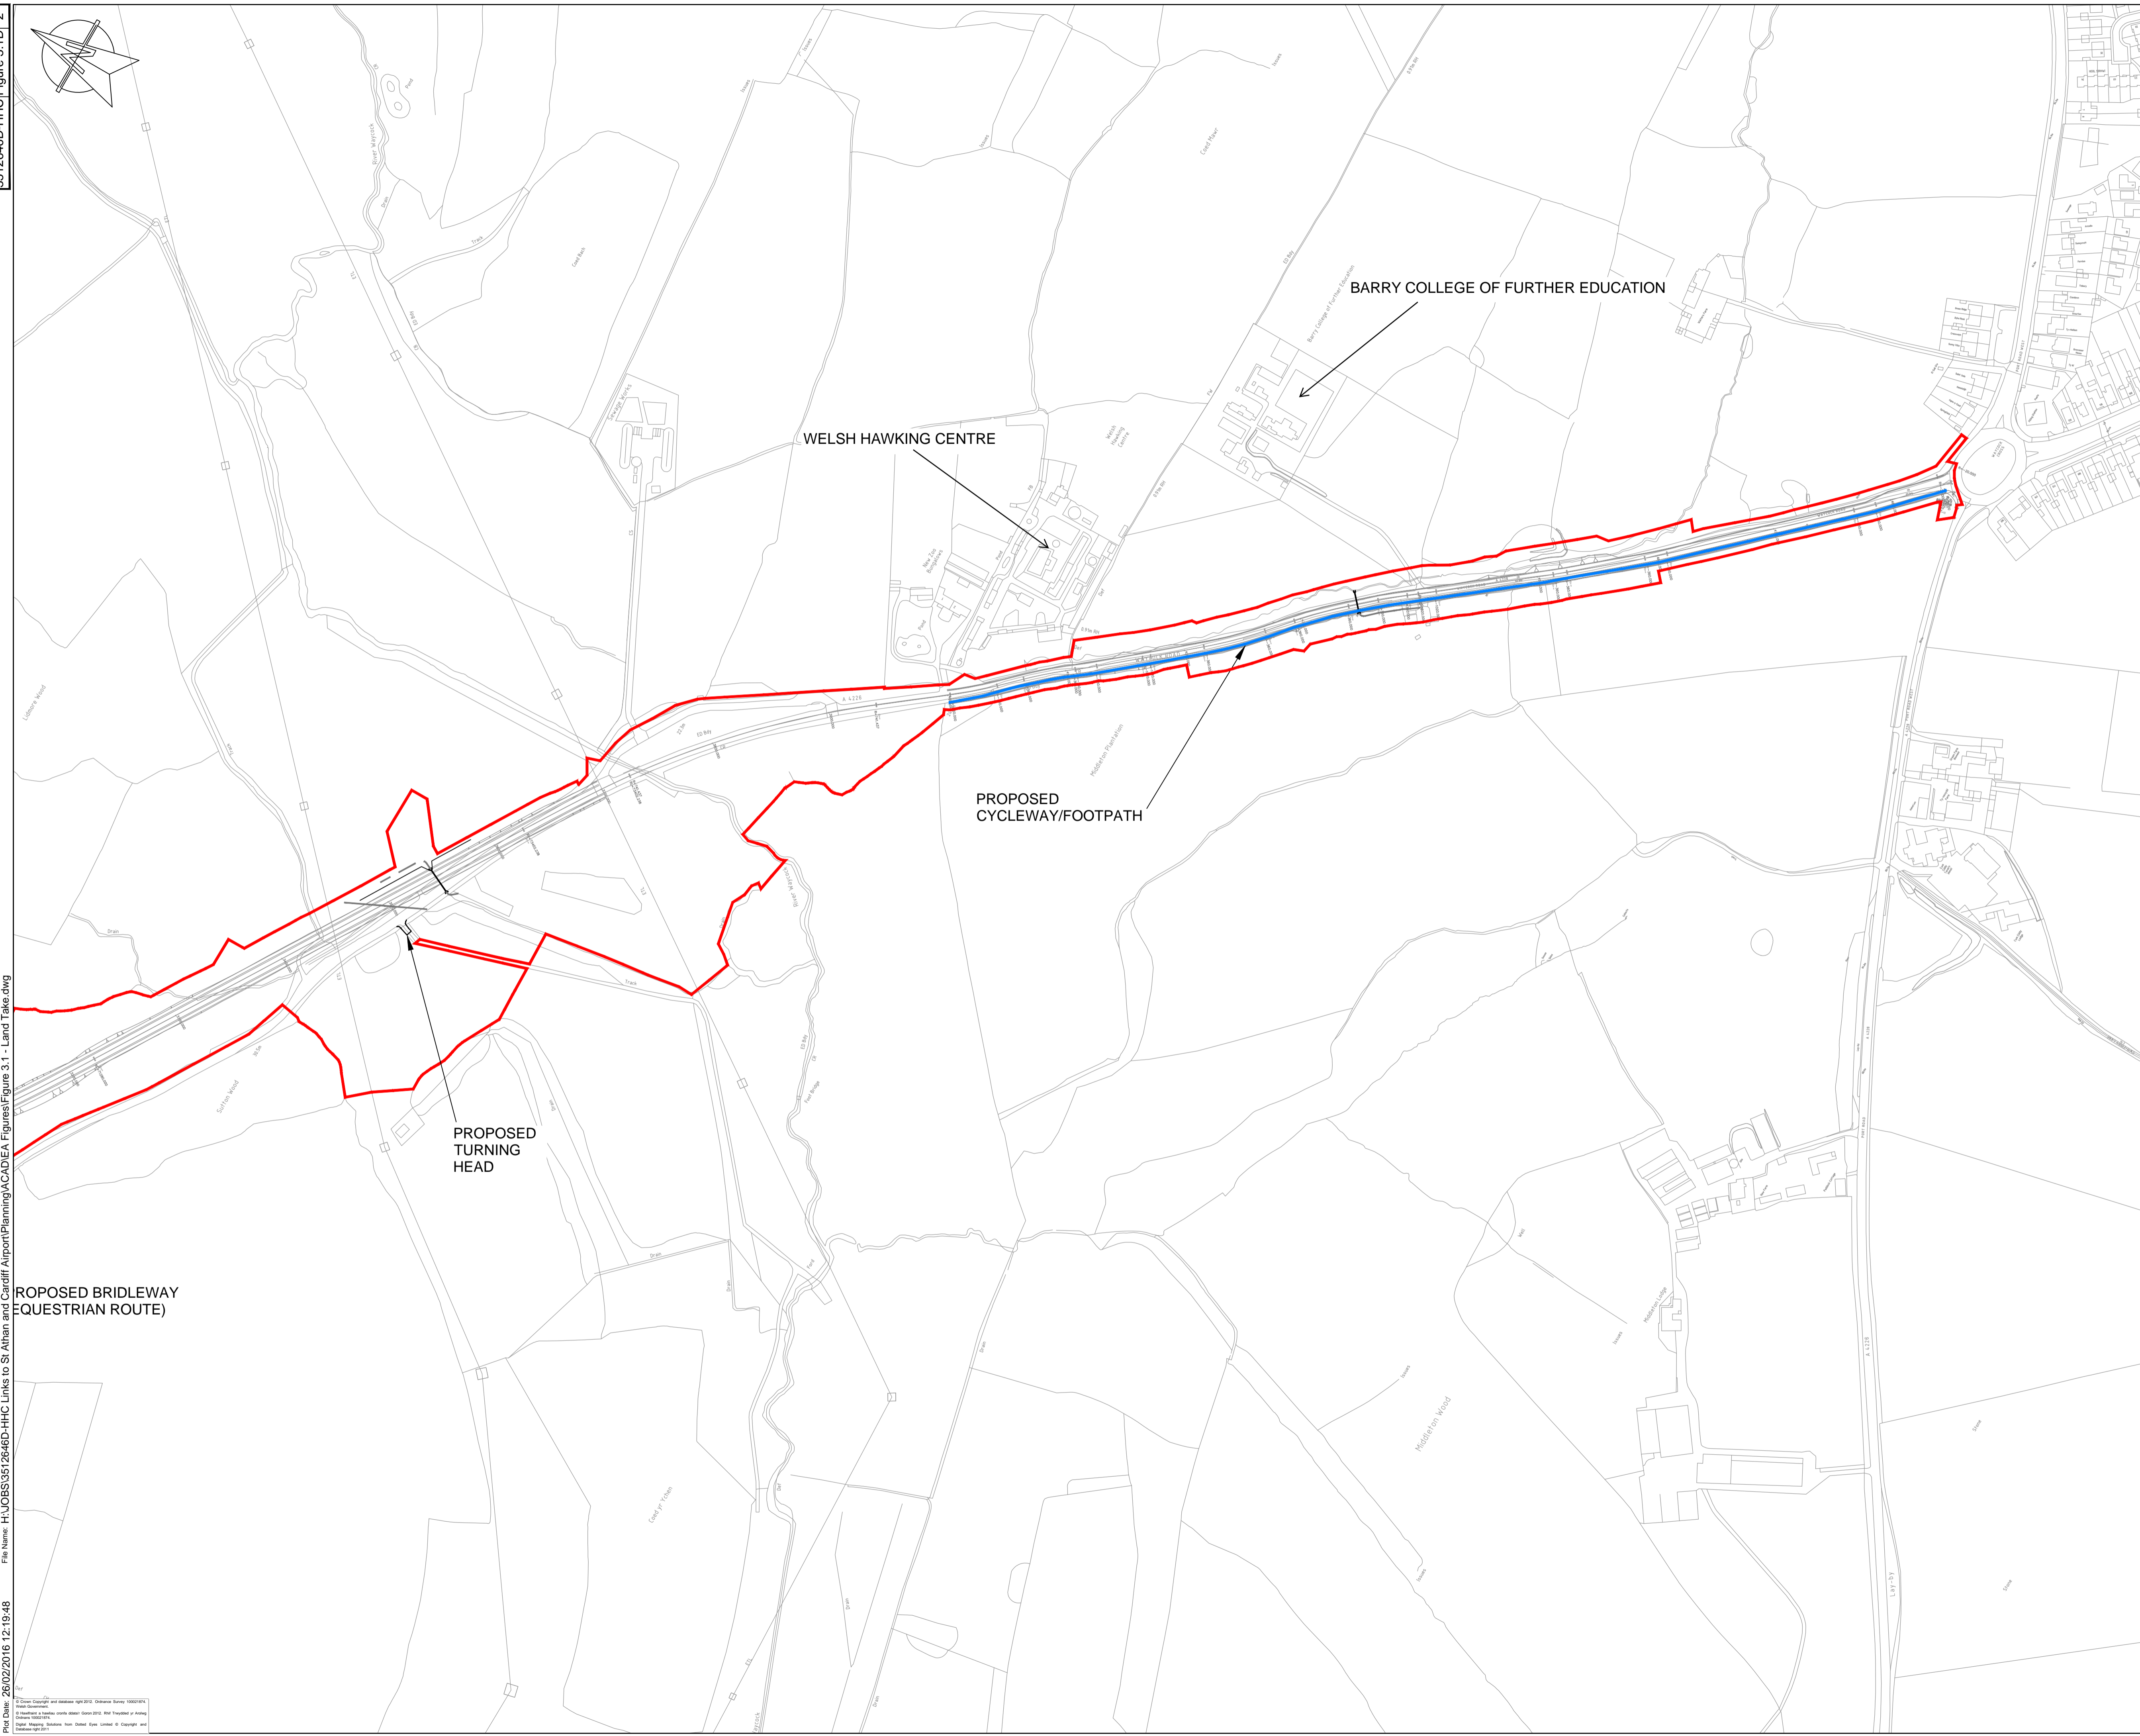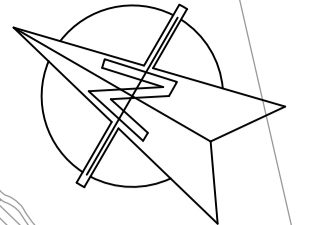


Drawn: IM	Checked: JE
Designed: IM	Approved: JE
Date: 26/02/2016	Scale: 1:2500 A1 Sheet: 3 OF 4
Project Number: 3512646D-HHC	Drawing Number: Figure 3.1C 2



NOTES

1. THIS IS A C.A.D. DRAWING AND SHOULD NOT BE AMENDED BY HAND.
2. ALL DIMENSIONS IN METRES UNLESS OTHERWISE STATED.

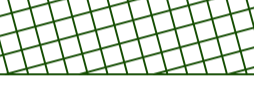KEY

-  RED LINE BOUNDARY
-  PROPOSED ACCOMMODATION BRIDGE
-  PROPOSED HIGHWAY ALIGNMENT
-  PROPOSED CYCLEWAY/FOOTPATH
-  PROPOSED BRIDLEWAY (EQUESTRIAN ROUTE)
-  GRADE 3a AGRICULTURAL LAND
-  SITE COMPOUNDS/MATERIAL STORAGE
-  FUTURE CYCLEWAY/FOOTPATH LINK

Rev	Date	Description	By	CHK	App
2	26.02.16	RED LINE BOUNDARY UPDATED	IM	SEC	JE
1	22.05.15	AMENDMENTS TO DRAWING, KEY AND TITLE CHANGED	IM	JE	JE

FOR INFORMATION



1 Capital Quarter,
 Tyndal Street,
 Cardiff, CF10 4BZ
 Tel: 44-(0)2920 769200



FIVE MILE LANE IMPROVEMENT SCHEME

HIGHWAY ALIGNMENT AND RED LINE BOUNDARY

Drawn: IM	Checked: JE
Designed: IM	Approved: JE
Date: 26/02/2016	Scale: 1:2500 A1 Sheet: 4 OF 4
Project Number: 3512646D-HHC	Figure 3.1D 2



NOTES

- THIS IS A C.A.D. DRAWING AND SHOULD NOT BE AMENDED BY HAND.
- ALL DIMENSIONS IN METRES UNLESS OTHERWISE STATED.

KEY

- RED LINE BOUNDARY
- PROPOSED ACCOMMODATION BRIDGE
- PROPOSED HIGHWAY ALIGNMENT
- PROPOSED CYCLEWAY/FOOTPATH
- PROPOSED BRIDLEWAY (EQUESTRIAN ROUTE)
- GRADE 3a AGRICULTURAL LAND
- SITE COMPOUNDS/ MATERIAL STORAGE
- FUTURE CYCLEWAY/ FOOTPATH LINK

Rev	Date	Description	By	Chk	App
2	26.02.16	RED LINE BOUNDARY UPDATED	IM	SC	JE
1	22.05.15	AMENDMENTS TO DRAWING, KEY AND TITLE CHANGED	IM	JE	JE

FOR INFORMATION

WSP | PARSONS BRINCKERHOFF

1 Capital Quarter,
Tyndall Street,
Cardiff, CF10 4BZ
Tel: 44-(0)2920 769200

Client: **VALE OF GLAMORGAN COUNCIL**

FIVE MILE LANE IMPROVEMENT SCHEME

SYCAMORE CROSS PROPOSED WORKS AND RED LINE BOUNDARY

Drawn: IM	Checked: JE
Designed: IM	Approved: JE
Date: 26/02/2016	Scale: NTS A1 Sheet:
Project Number: 3512646D-HHC	Drawing Number: Figure 3.1E 2

© Copyright Parsons Brinckerhoff