


SCALE OF PLAN 1:5,000

- NOTES**
- THIS DRAWING WAS PRODUCED IN AUTOCAD AND SHOULD NOT BE AMENDED BY HAND.
 - DO NOT SCALE FROM THIS DRAWING. USE FIGURED DIMENSIONS ONLY.
 - ALL MEASUREMENTS ARE METRES UNLESS OTHERWISE STATED.
- KEY**
- EXISTING
- PROPOSED

© Crown Copyright and database right 2012. Ordnance Survey 100021874. Welsh Government.
 © Hawffraint a hawliau cronfa ddata'r Goron 2012. Rhif Trwydded yr Arolwg Ordnans 100021874.
 Digital Mapping Solutions from Dotted Eyes Limited © Copyright and Database right 2011.

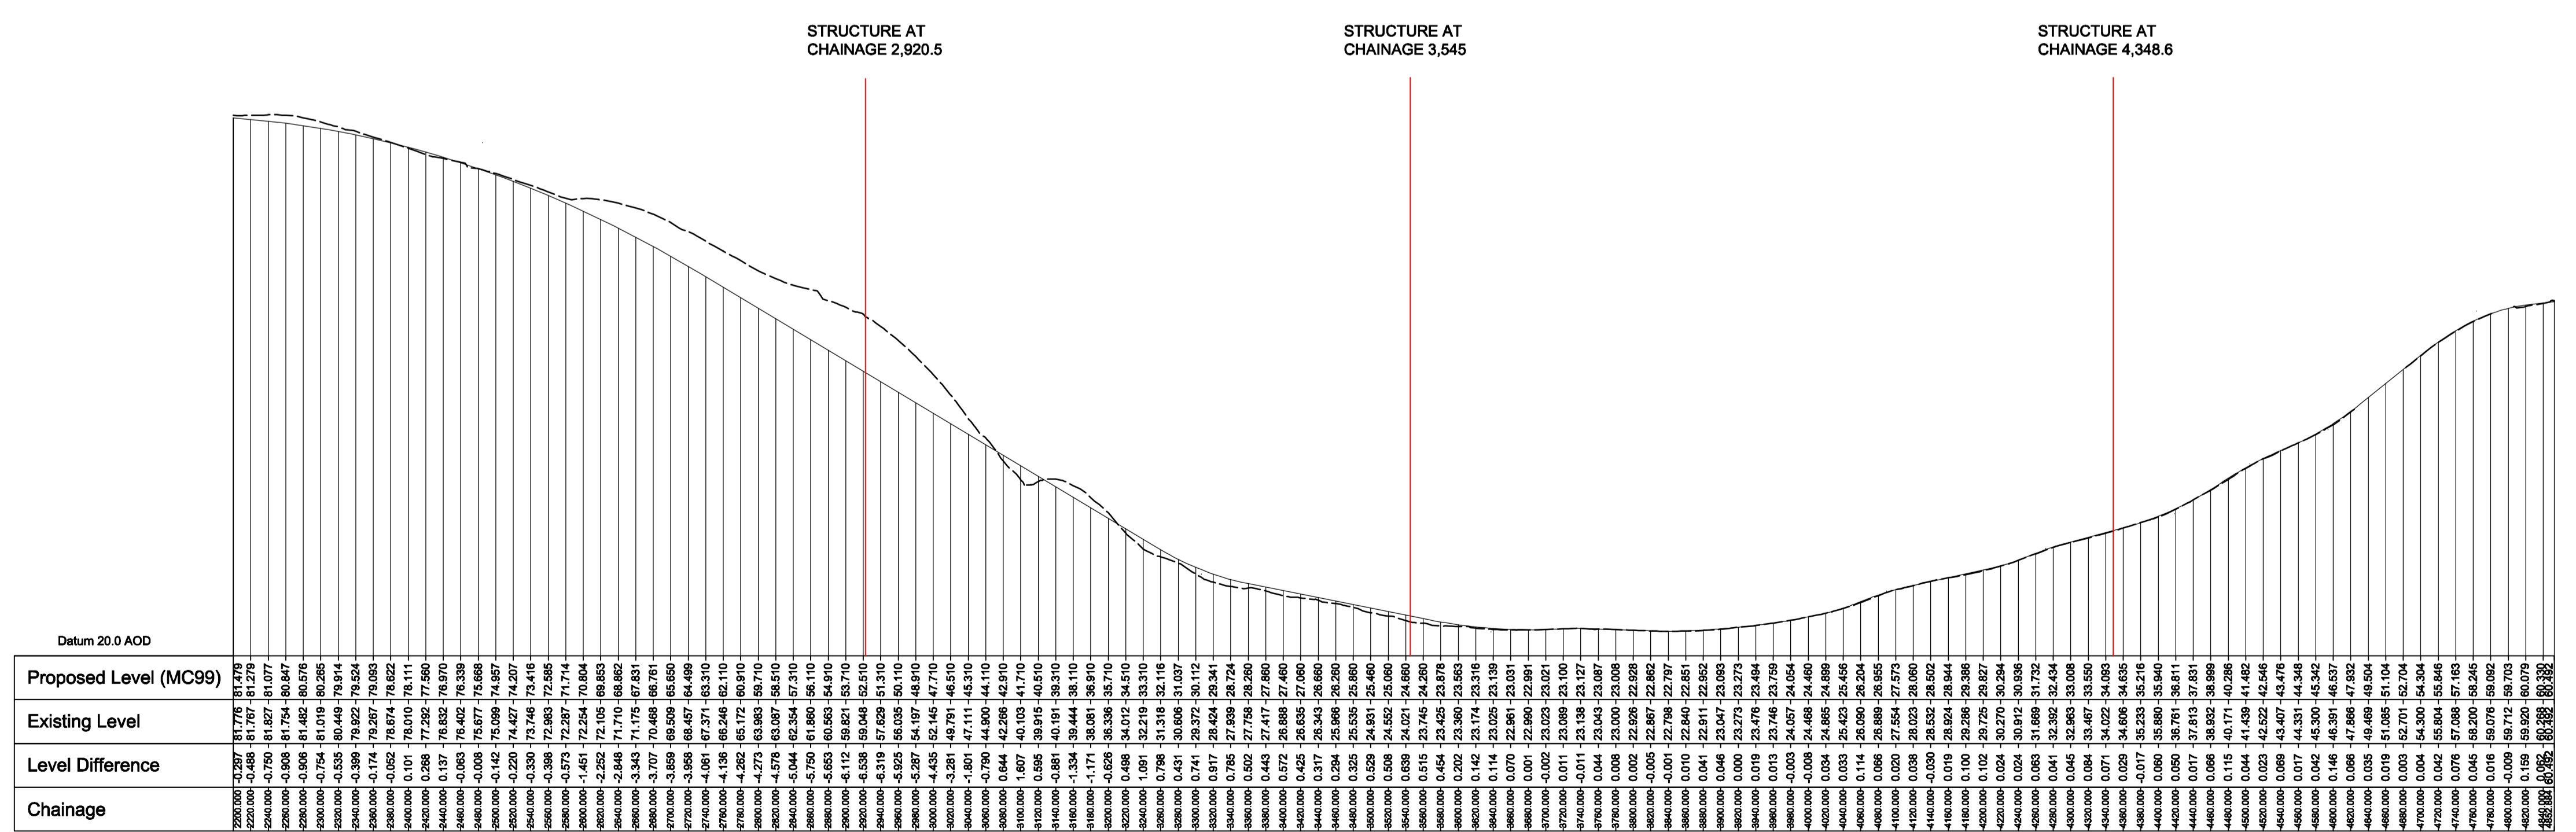

SCALE H 1:5,000 V 1:500

Rev	Date	Description	By	Chk	App
1	09.02.16	LONG SECTION LEVELS UPDATED		IM	CN

FOR INFORMATION



1 Capital Quarter, Tyndal Street, Cardiff, CF10 4BZ
 Tel: 44-(0)2920 769200



Site/Project: **FIVE MILE LANE IMPROVEMENTS**

Title: **ROUTE PLAN AND LONGITUDINAL SECTION**

Drawn: IM	Checked: JMD
Designed: IM	Approved: JMD
Date: 09/02/2016	Scale: AS SHOWN @ A1
Project Number: 3512646D-HHC	Sheet: 2 of 2
Drawing Number: FIGURE 1.2b	Revision: 1