


War Memorial
Shelter

34.7m

EXISTING LAYOUT
15m COACH

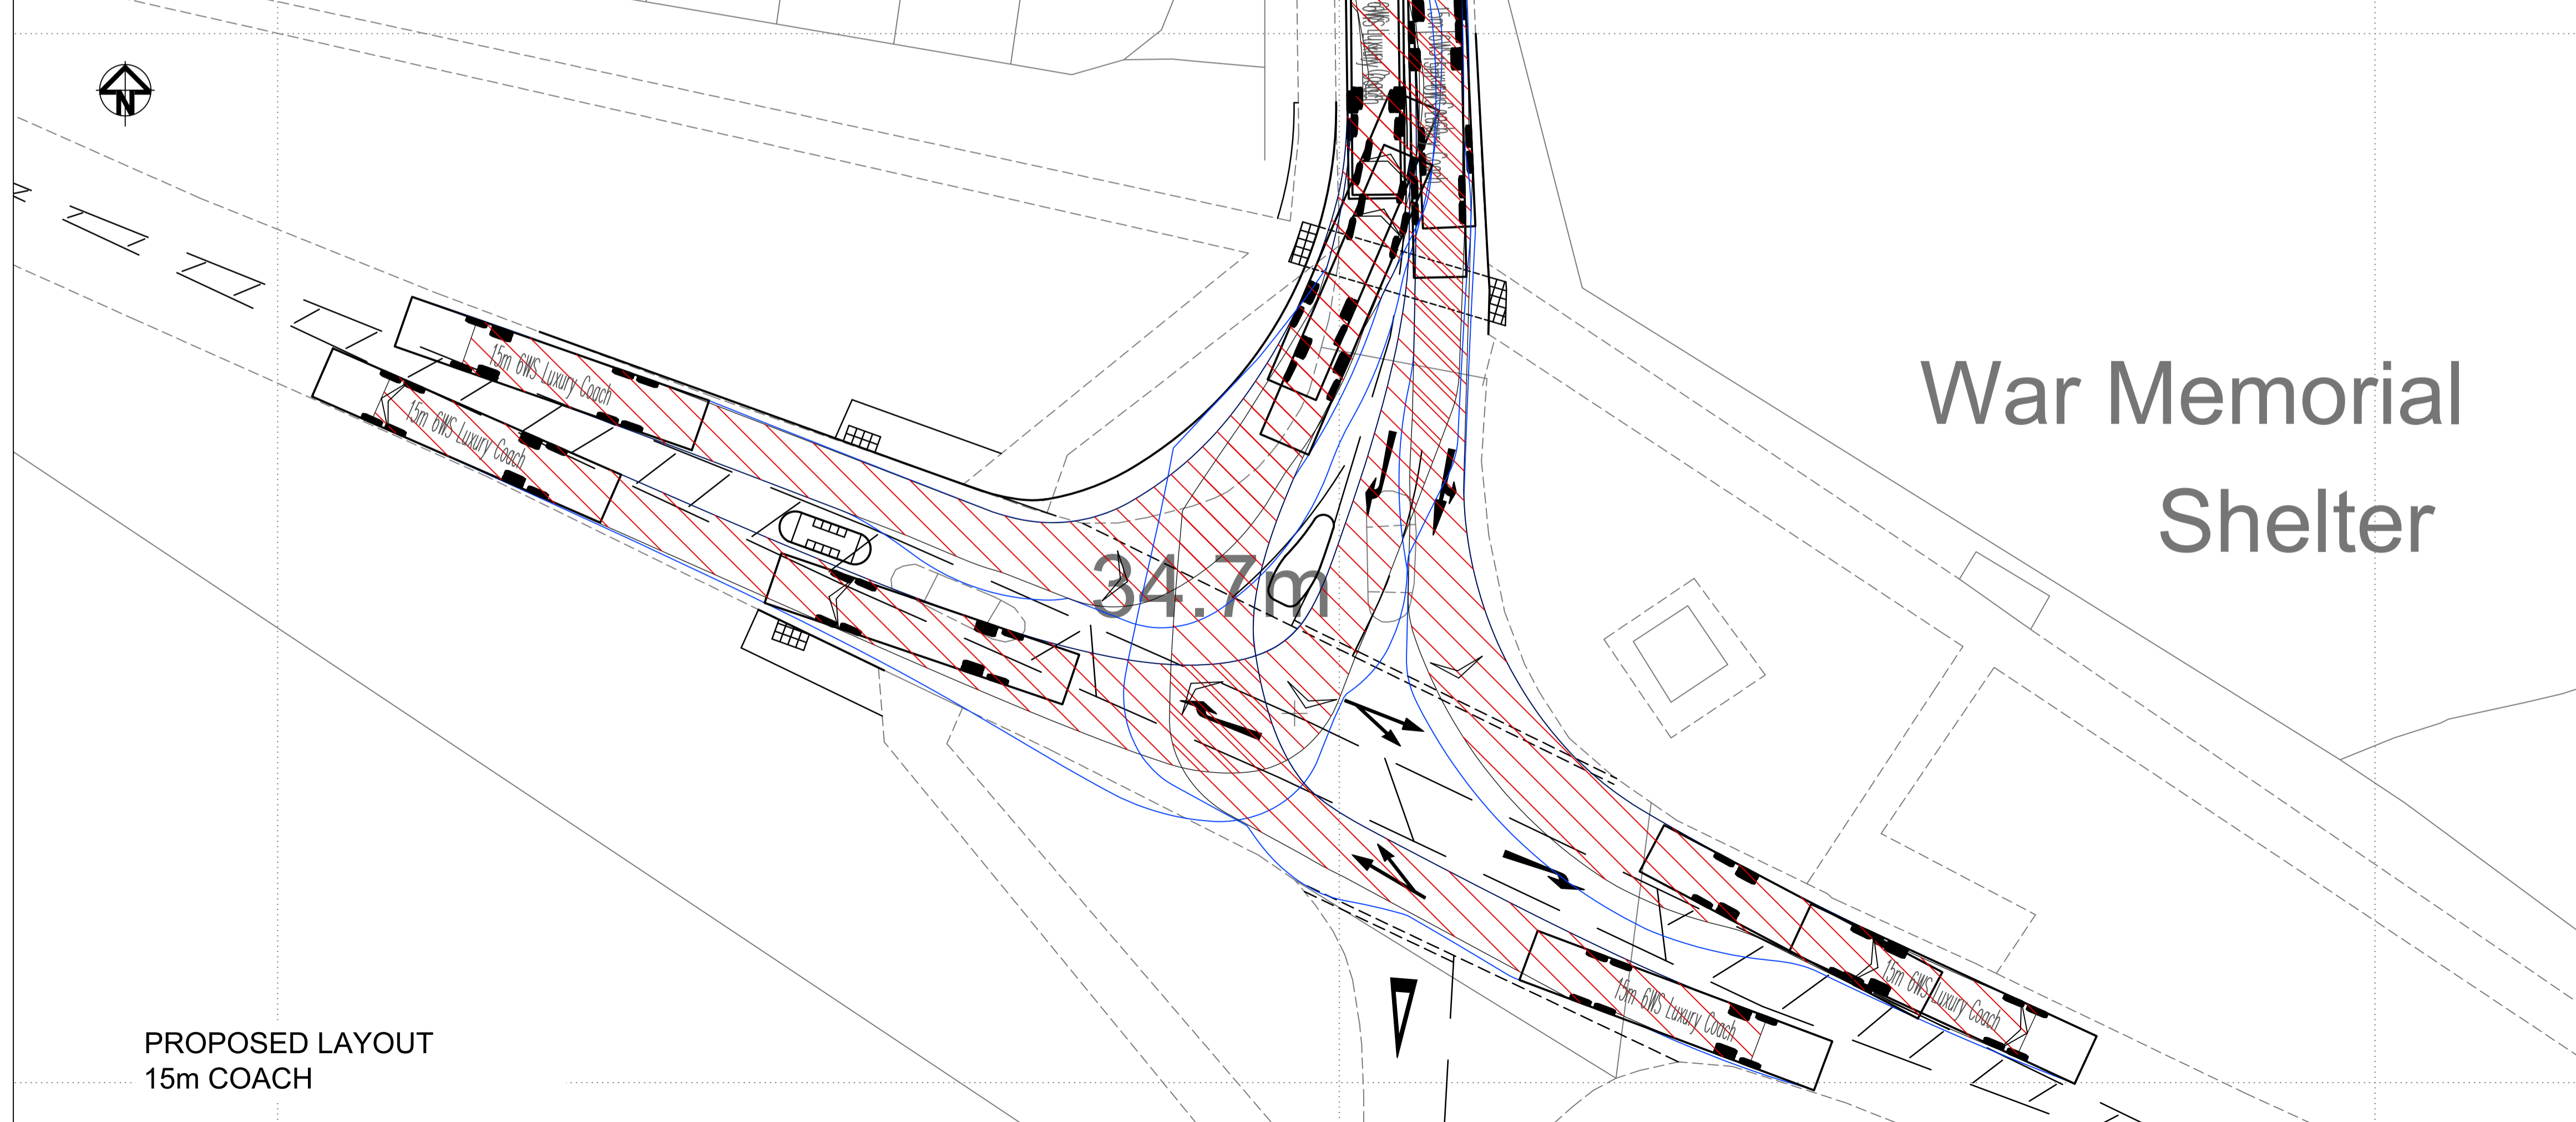

War Memorial
Shelter

34.7m

PROPOSED LAYOUT
15m COACH

A	First Issue	24-05-18
 Prifffyrdd a Thrafnidiaeth Highways & Transportation Ty Penbryn, Salem, Llandello, SA19 7LT E-mail: mail@acstro.com www.acstro.com Tel: 01558 824021		
COWBRIDGE ROAD, ST ATHAN		
GILESTONE ROAD JUNCTION SWEEP PATH ANALYSIS 15m COACH		
0991	025	A
	1:200	@ A1