


NOTES

- GENERAL**
1. ALL DIMENSIONS ARE IN MILLIMETRES UNLESS NOTED OTHERWISE.
 2. ALL LEVELS ARE IN METRES UNLESS NOTED OTHERWISE.
 3. DO NOT SCALE FROM THIS DRAWING. USE FIGURED DIMENSIONS ONLY.
 4. ANY DISCREPANCIES TO BE REPORTED IMMEDIATELY TO THE ENGINEER.
 5. THIS DRAWING IS TO BE READ IN CONJUNCTION WITH ALL RELEVANT ARCHITECTS, SUBCONTRACTORS AND SPECIALISTS DRAWINGS AND SPECIFICATIONS.
 6. THIS DRAWING IS COPYRIGHT © PROPERTY OF SHEAR DESIGN LIMITED.

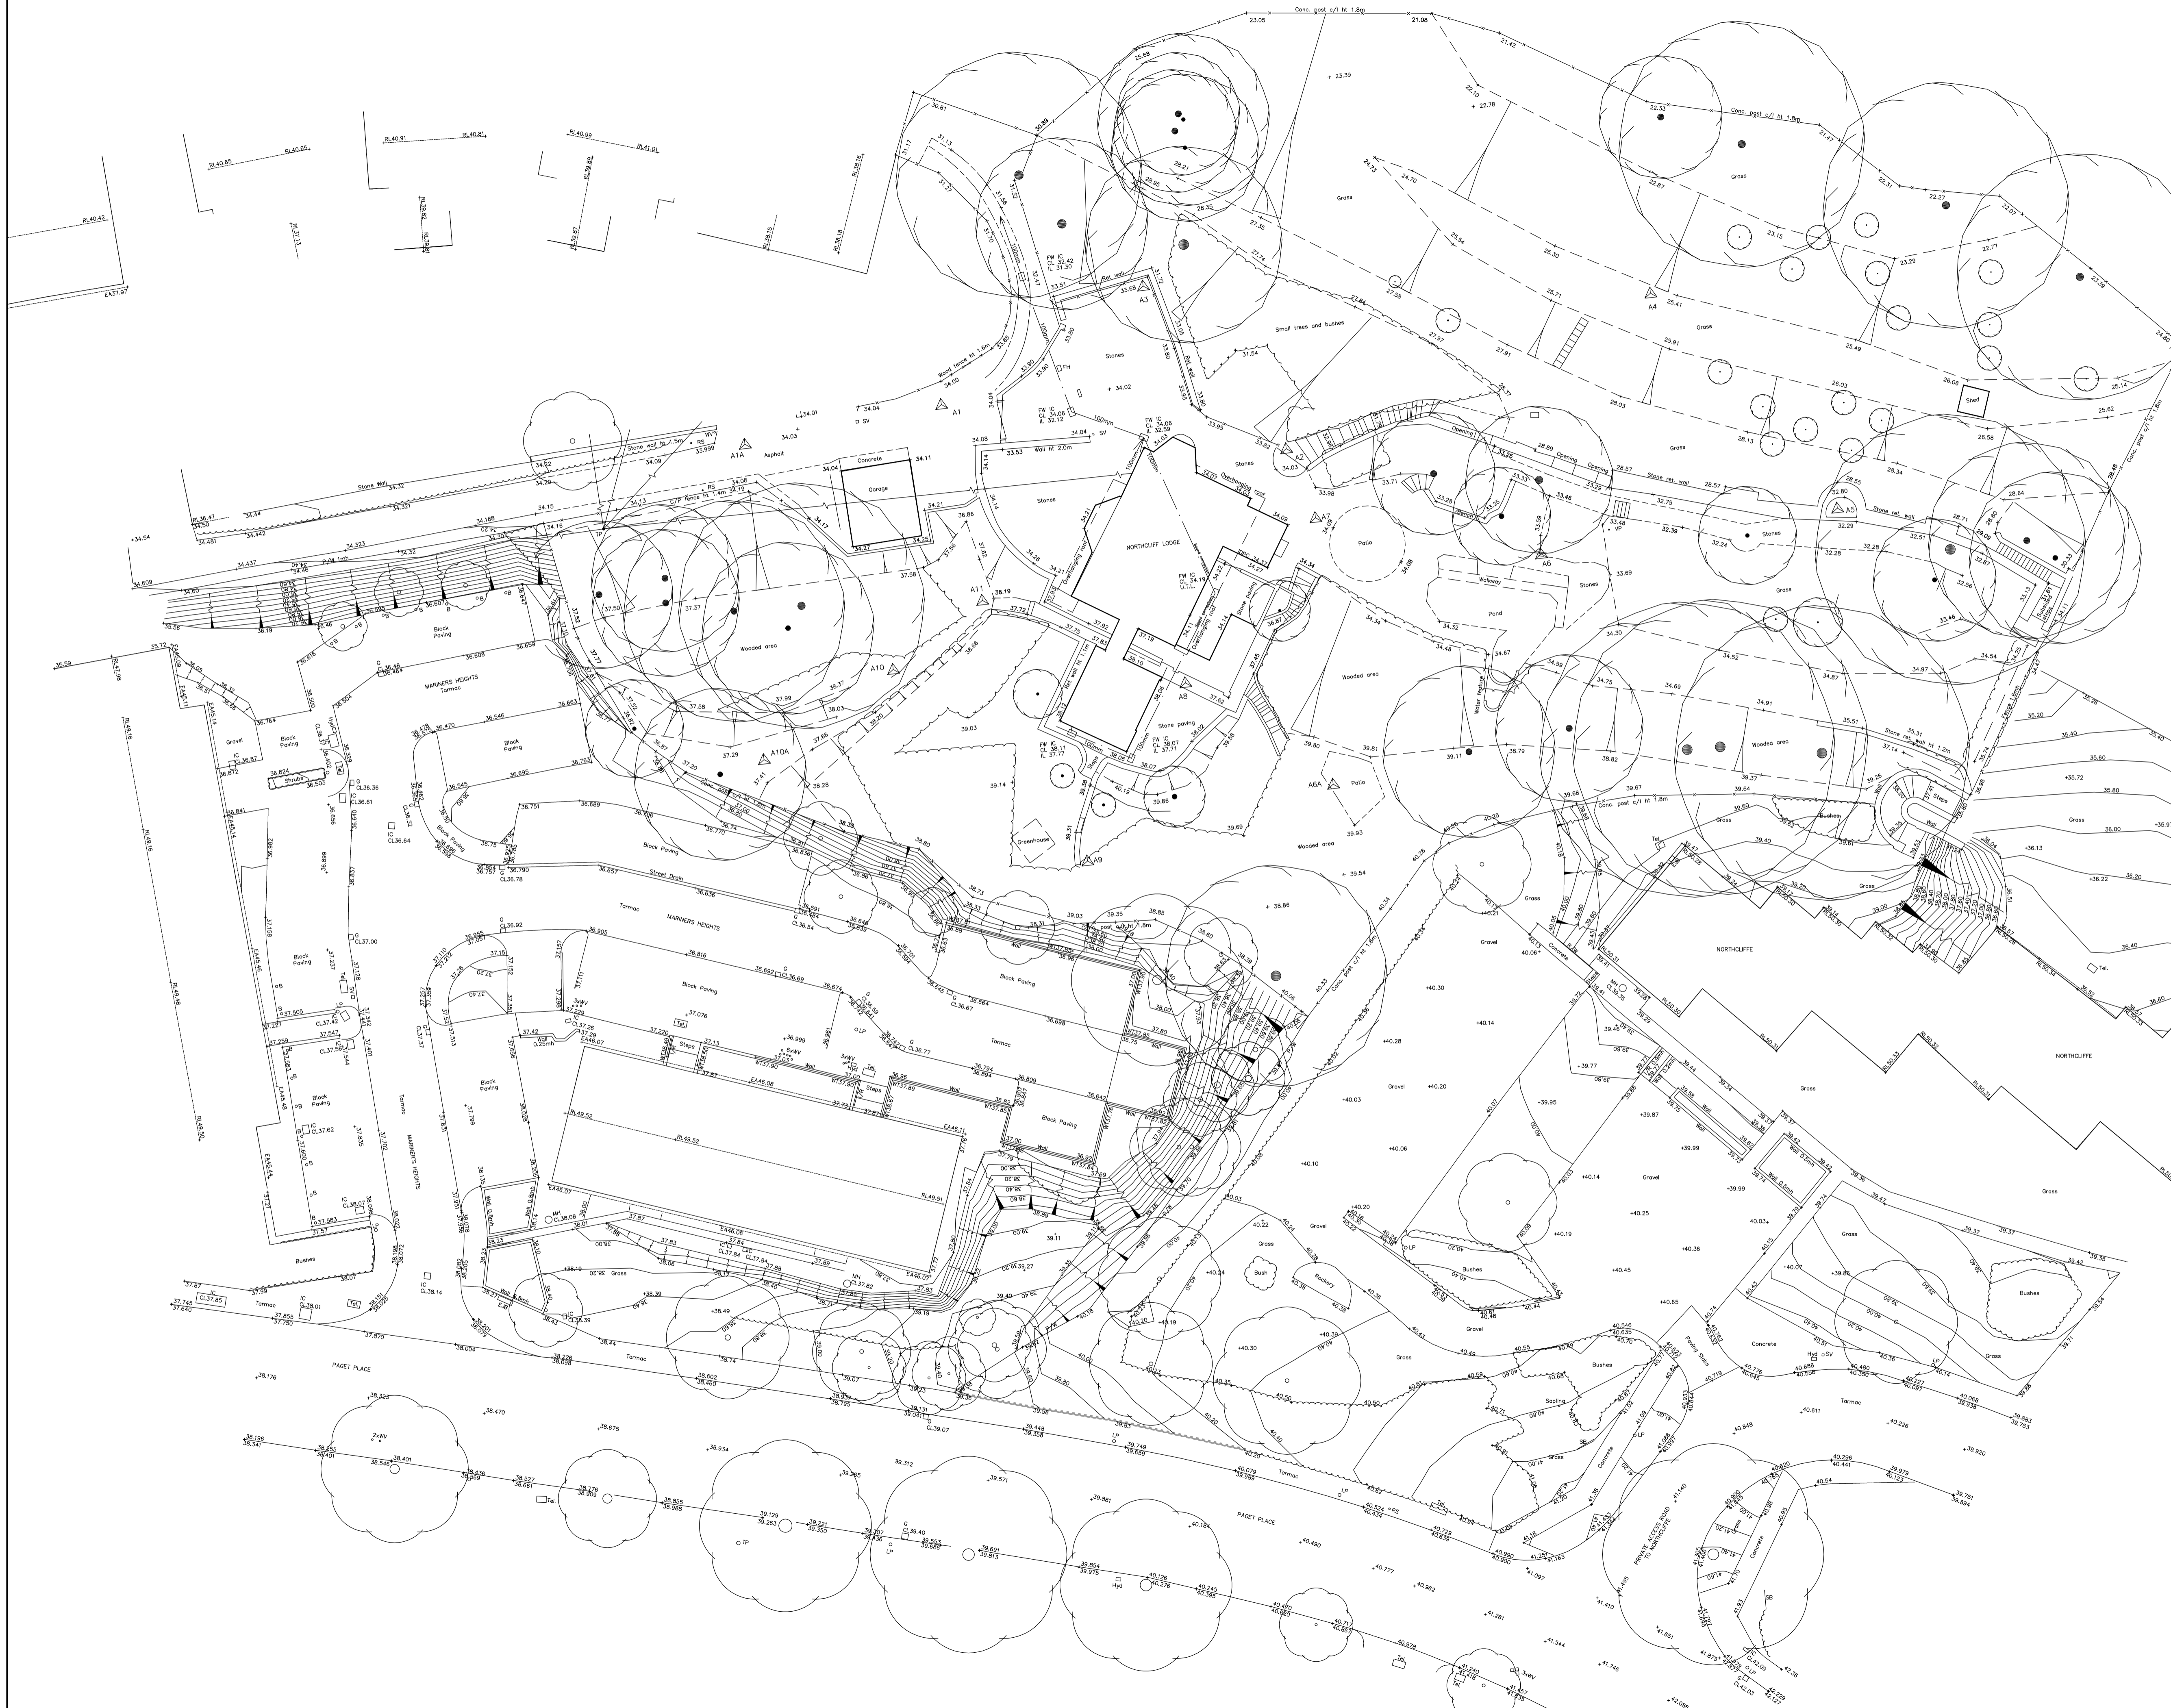

REV	DATE	DESCRIPTION	BY	CHK
AMENDMENTS				
CLIENT: SCIMITAR DEVELOPMENTS LTD				
PROJECT: NORTHCLIFFE LODGE, PAGET ROAD PENARTH				
TITLE: PROPOSED TOPOGRAPHICAL SURVEY				

SHEAR design
 Consulting Civil and Structural Engineers

7 Ashtree Court - Woody Close - Cardiff Gate Business Park - Cardiff - CF23 8RW
 Tel: 029 2054 7000 - Fax: 029 2054 7001 - www.shear-design.com - enquiries@shear-design.com

DRAWN: BH	CHECKED: SM	DATE: NOV 15	SCALE: 1:250 @ A1
STATUS KEY: I = INFORMATION P = PRELIMINARY A = APPROVAL CO = CONTRACT		T = TENDER C = CONSTRUCTION AB = AS-BUILT	
STATUS: A	DRAWING NUMBER: 15025-100	REVISION: -	