



NOTES

- GENERAL**
1. ALL DIMENSIONS ARE IN MILLIMETRES UNLESS NOTED OTHERWISE.
 2. ALL LEVELS RELATE TO ORDNANCE DATUM UNLESS NOTED OTHERWISE.
 3. DO NOT SCALE FROM THIS DRAWING. USE FIGURED DIMENSIONS ONLY.
 4. ANY DISCREPANCIES TO BE REPORTED IMMEDIATELY TO THE ENGINEER.
 5. THIS DRAWING TO BE READ IN CONJUNCTION WITH ALL RELEVANT ARCHITECTS, SUBCONTRACTORS AND SPECIALISTS DRAWINGS AND SPECIFICATIONS.
 6. THIS DRAWING IS COPYRIGHT © PROPERTY OF SHEAR DESIGN LIMITED.

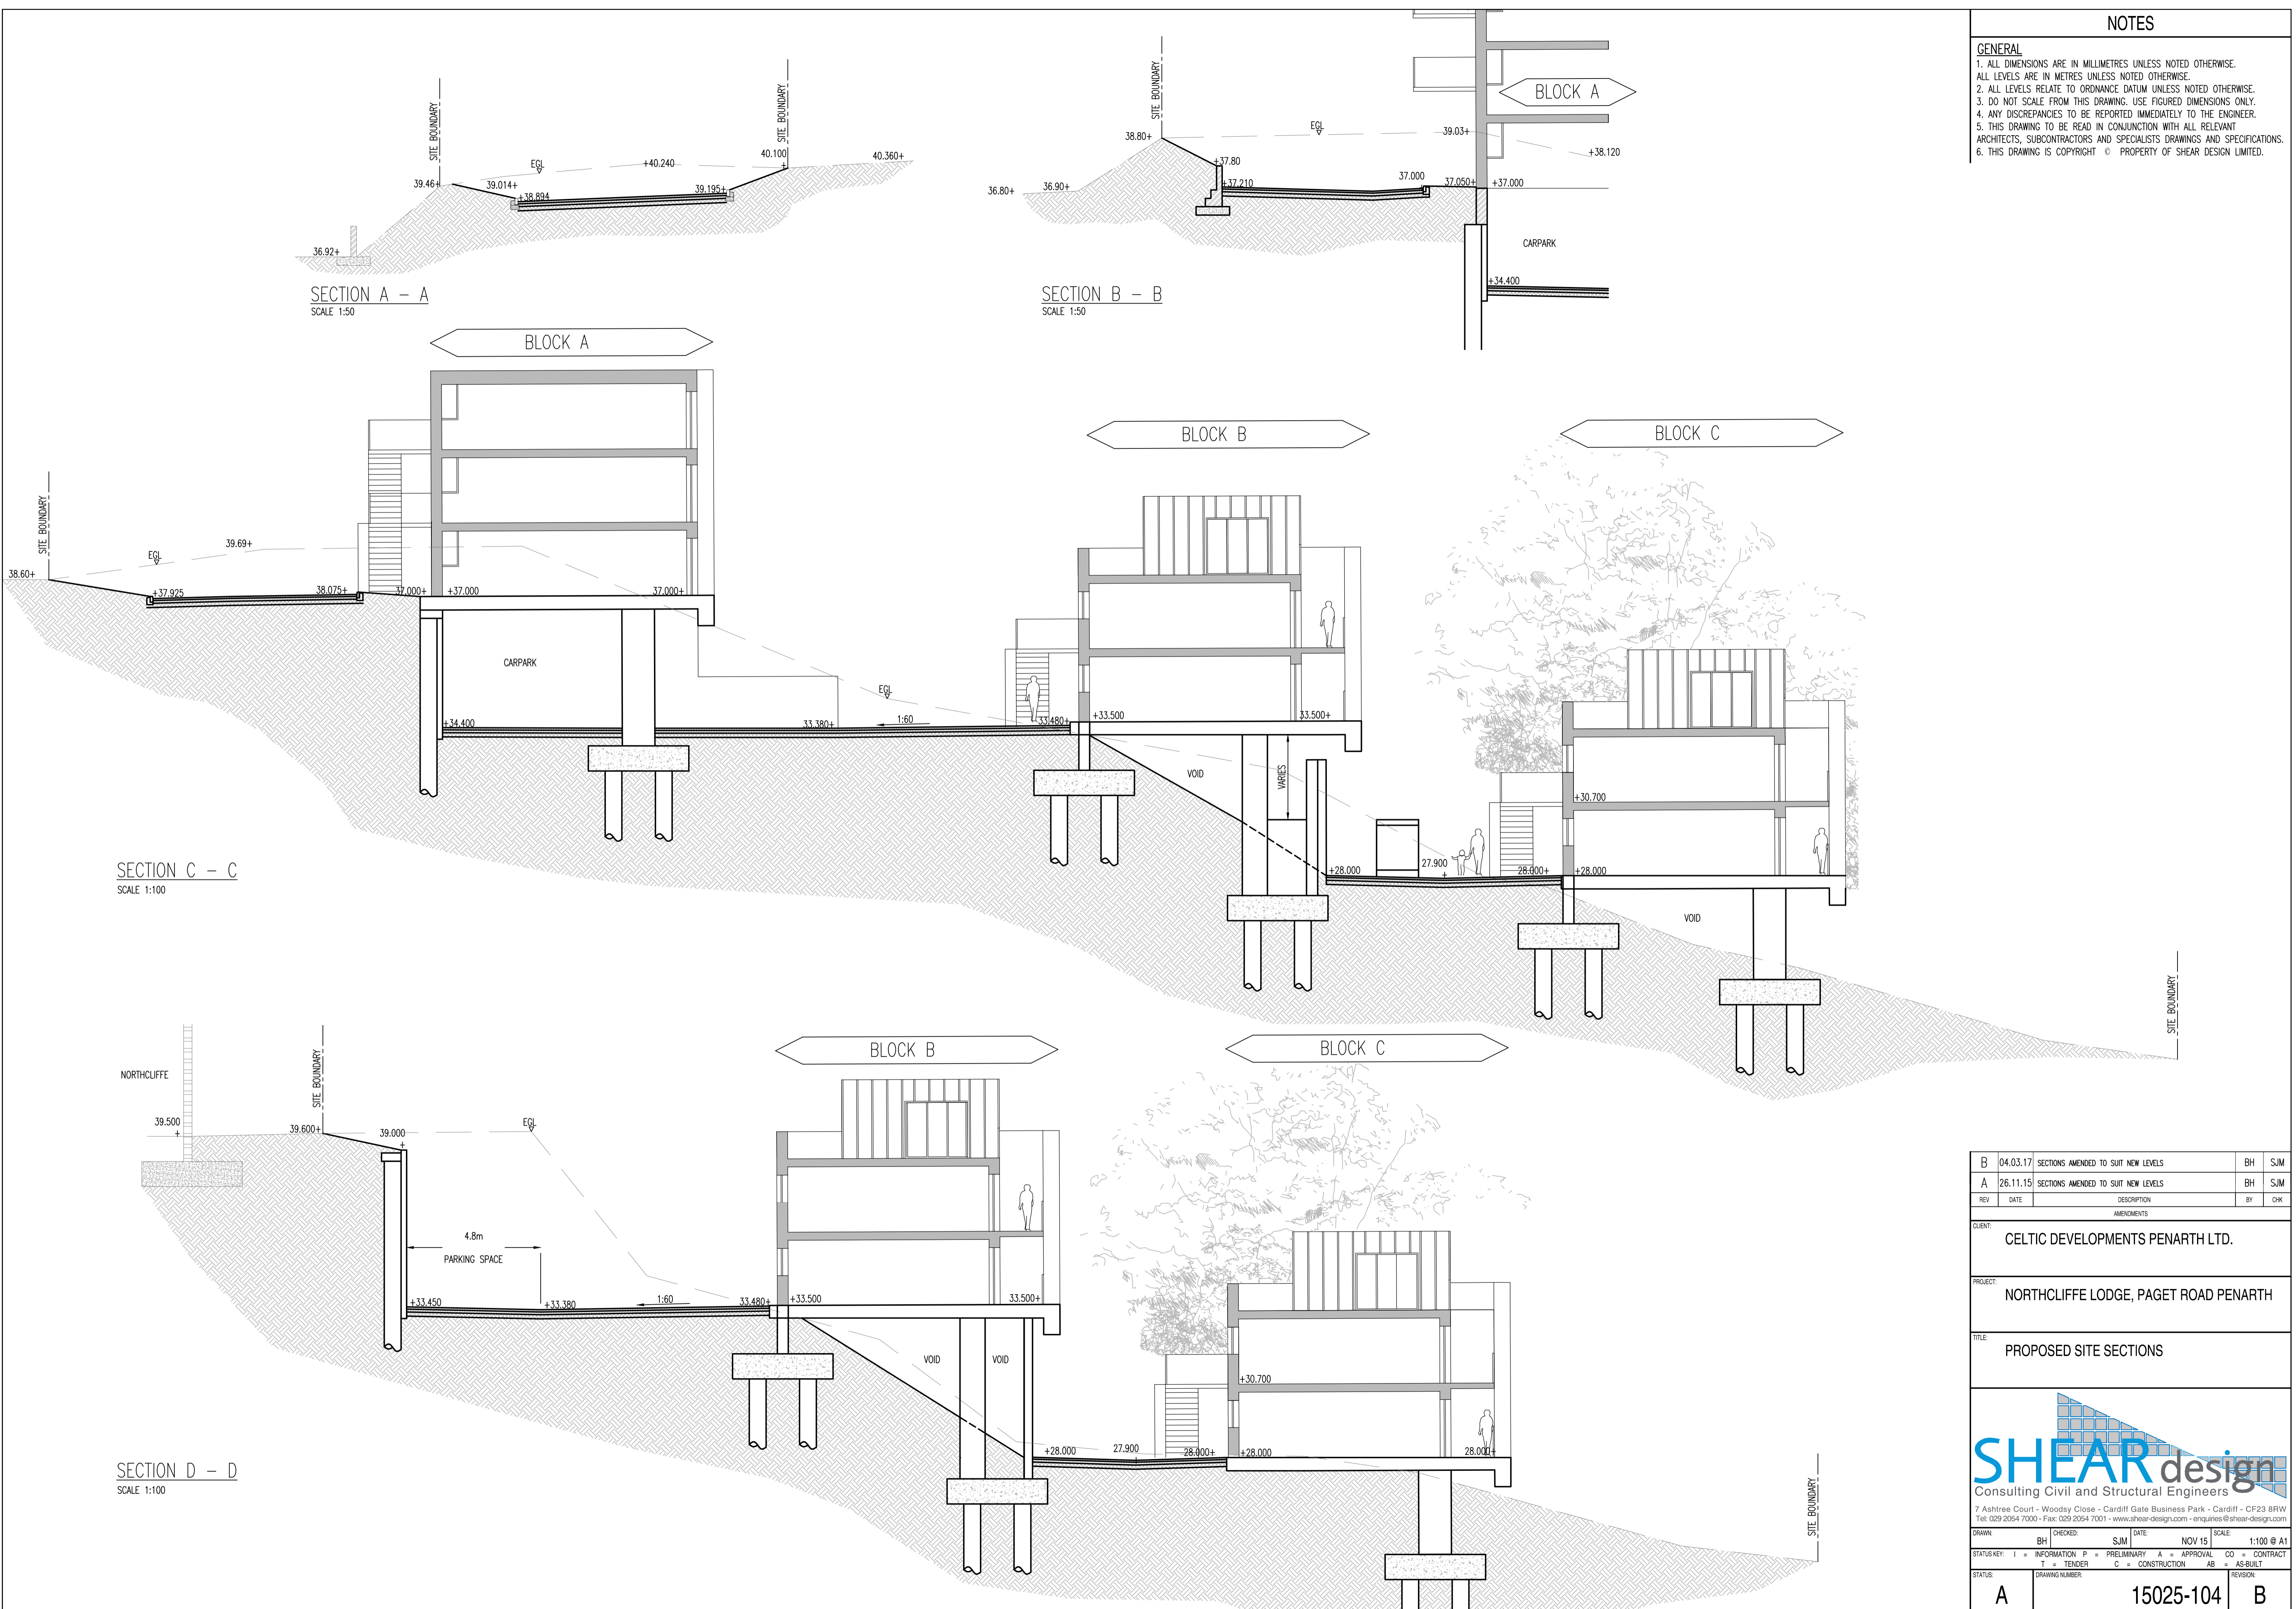

REV	DATE	DESCRIPTION	BY	CHK
B	04.03.17	SECTIONS AMENDED TO SUIT NEW LEVELS	BH	SJM
A	26.11.15	SECTIONS AMENDED TO SUIT NEW LEVELS	BH	SJM
AMENDMENTS				
CLIENT: CELTIC DEVELOPMENTS PENARTH LTD.				
PROJECT: NORTHCLIFFE LODGE, PAGET ROAD PENARTH				
TITLE: PROPOSED SITE SECTIONS				
 Consulting Civil and Structural Engineers				
7 Ashtree Court - Woody Close - Cardiff Gate Business Park - Cardiff - CF23 8RW Tel: 029 2054 7000 - Fax: 029 2054 7001 - www.shear-design.com - enquiries@shear-design.com				
DRAWN	BH	CHECKED	SJM	DATE
				NOV 15
SCALE	1:100 @ A1			
STATUS KEY: I = INFORMATION P = PRELIMINARY A = APPROVAL CO = CONTRACT				
T = TENDER C = CONSTRUCTION AB = AS-BUILT				
DRAWING NUMBER	REVISION			
A	15025-104			B