



**SAFETY, HEALTH AND ENVIRONMENTAL
INFORMATION**

In addition to the hazards/risks normally associated with the types of work detailed on this drawing, note the following specific residual risks (Reference shall also be made to the design Hazard log).

Consideration


For Hazards Refer to Document: Safety in Design - Designers Residual Hazard Register

NOTES

1. ALL DIMENSIONS SHOWN ARE IN METRES UNLESS OTHERWISE SPECIFIED
2. ONLY THE MOST ONEROUS VEHICLES IS SHOWN IN THE SWEEPED PATH ANALYSIS
3. SWEEPED PATHS AROUND THE ROUNDABOUT CIRCULATORY HAVE BEEN OMITTED FOR CLARITY.
4. TRACKING AT JUNCTIONS HAS BEEN UNDERTAKEN AT 5 Km/h
5. VISIBILITY SPLAYS HAVE BEEN PRODUCED BASED ON THE REQUIREMENTS OF THE DMRB TD 42/95, TD 50/04 AND TD 16/07.


KEY

- PLANNING BOUNDARY
- VISIBILITY ENVELOPE
- PROPOSED KERB LINE
- ROAD SIGN
- PROPOSED BLISTER TACTILES 400mm x 400mm
- VEHICLE OUTLINE
- VEHICLE OVERHANG

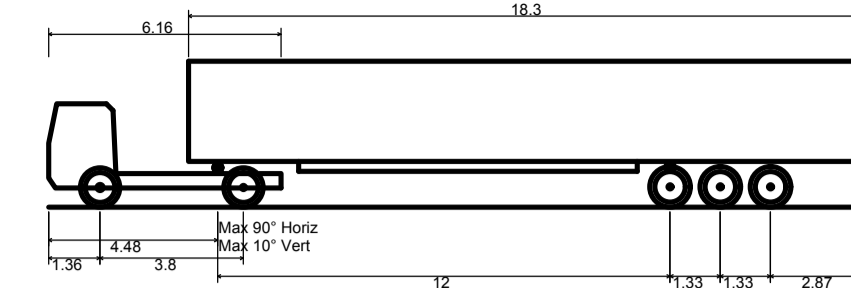


Static Caravan Transporter

Overall Length	22.010m
Overall Width	3.800m
Overall Body Height	3.870m
Min Body Ground Clearance	0.515m
Max Track Width	2.470m
Lock-to-lock time	3.00s
Curb to Curb Turning Radius	6.550m

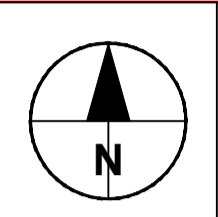

MILLANDS CARAVAN PARK

NORTHERN ACCESS ROAD

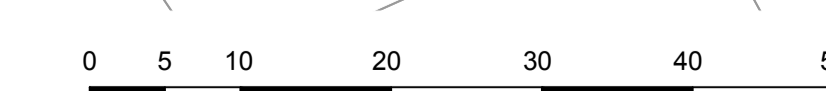

SCALE 1:500 @ A1; 1:1000 @ A3


STATUS

PLANNING SUBMISSION ISSUE

ISSUE/REVISION

IR	DATE	DESCRIPTION
A	27-03-2017	PLANNING SUBMISSION ISSUE

KEY PLAN

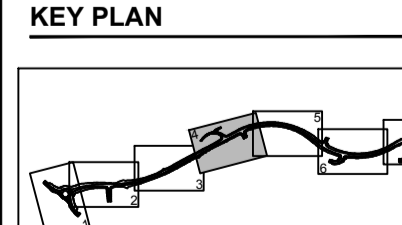

PROJECT NUMBER

60509148

SHEET TITLE

ST.ATHAN
MILLANDS CARAVAN PARK
SWEEPED PATH ANALYSIS

SHEET NUMBER

60509148-SHT-30-0000-CT-0158

ISO A1 594mm x 841mm
Project Management File: Designer: FMM Checked: RM
Filename: F:\PROJECTS\HIGHWAYS - ST.ATHAN\B\EXECUTING DOCUMENTS\306 CAD\01 WORKING DRAWINGS\H50 - VISIBILITY SPLAYS\60509148-SHT-30-0000-CT-0158.DWG
Last saved by: OURANTE
Last saved: 2017-03-24
Last Plotter: 2017-03-24
Printed on: Recycled Content Paper

This drawing has been prepared for the use of AECOM's client. It may not be used, modified, reproduced or relied upon by third parties, except as agreed by AECOM or as required by law. AECOM accepts no responsibility, and denies any liability whatsoever, to any party that uses or relies on this drawing without AECOM's express written consent. Do not scale this document. All measurements must be obtained from the stated dimensions.