

NOTES

1. THIS DRAWING IS TO BE READ IN CONJUNCTION WITH ALL OTHER RELEVANT DRAWINGS AND SPECIFICATIONS, ANY OTHER DISCREPANCIES, ERRORS OR OMISSIONS TO BE BROUGHT TO THE ATTENTION OF THE ENGINEER.
2. ALL DIMENSIONS TO BE CHECKED BEFORE COMMENCEMENT OF WORK ON SITE.
3. ALL DIMENSIONS IN METERS, UNLESS OTHERWISE STATED.
4. ALL WORKS TO BE IN ACCORDANCE WITH THE SPECIFICATION AND THE RELEVANT STANDARD DETAILS.

KEY

PLANNING APPLICATION BOUNDARY



PROJECT

ST. ATHAN NORTHERN ACCESS ROAD

CLIENT

WELSH GOVERNMENT



Llywodraeth Cymru
Welsh Government

CONSULTANT



AECOM
1 CALLAGHAN SQUARE
CARDIFF
CF 10 5BT
TEL: (029) 20674600
FAX: (029) 20674699

SAFETY, HEALTH AND ENVIRONMENTAL INFORMATION

In addition to the hazards/risks normally associated with the types of work detailed on this drawing, note the following specific residual risks (Reference shall also be made to the design Hazard log).


Consideration

For Hazards Refer to Document: Safety in Design - Designers Residual Hazard Register

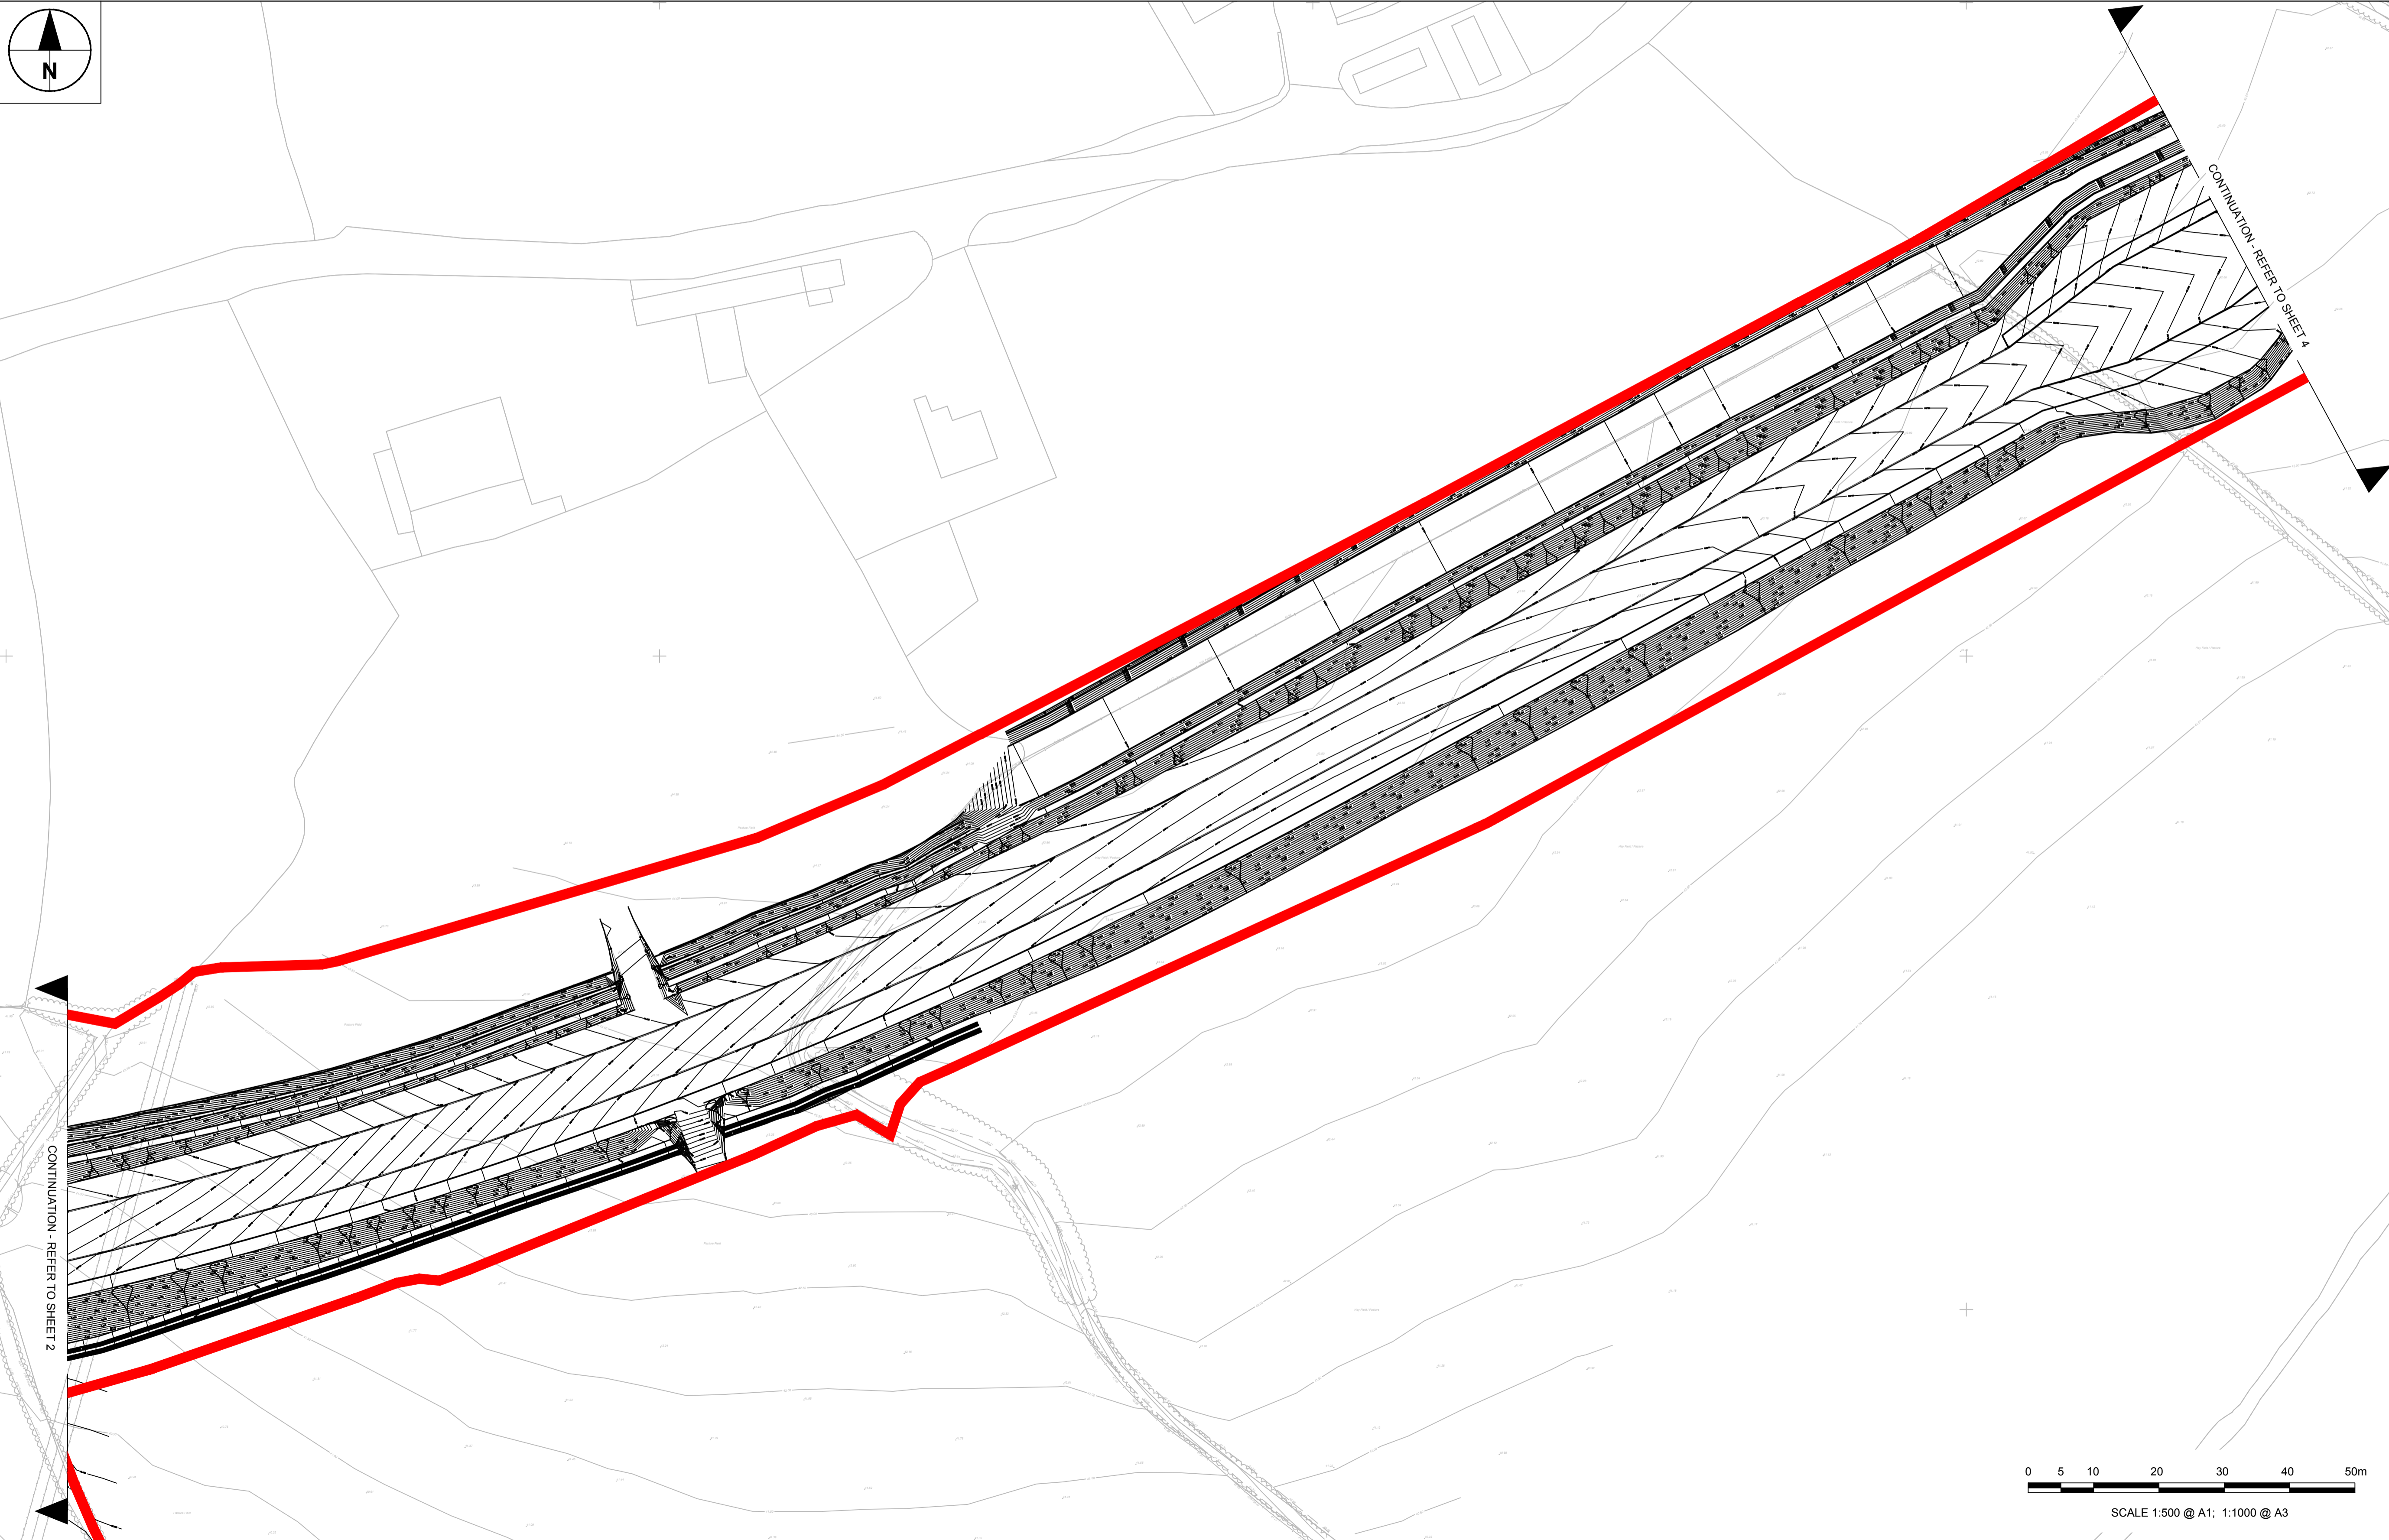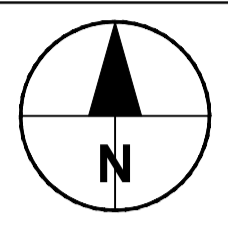

CONTINUATION - REFER TO SHEET 2

CONTINUATION - REFER TO SHEET 4

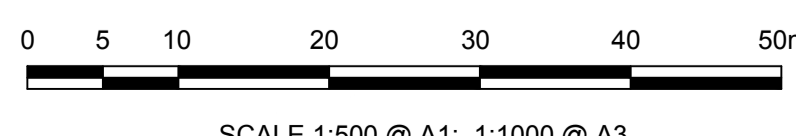

SCALE 1:500 @ A1; 1:1000 @ A3


STATUS

PLANNING SUBMISSION ISSUE

ISSUE/REVISION

IR	DATE	DESCRIPTION
B	25-05-2017	CONTOURS UPDATED
A	27-03-2017	PLANNING SUBMISSION ISSUE

KEY PLAN

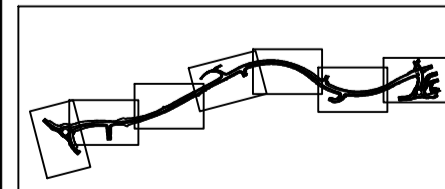

PROJECT NUMBER

60509148

SHEET TITLE

ST.ATHAN
CONTOUR PLANS
SHEET 3 OF 7

SHEET NUMBER

60509148-SHT-30-0000-CT-0613

ISO A1 594mm x 841mm
Approved: RM
Checked: RM
Designer: M4
Project Management File: M4
Filename: P:\UKCDF\1\PROJECTS\HIGHWAYS - ST.ATHAN\3 EXECUTION\3 DOCUMENTS\CAD\01 WORKING\DRAWINGS\6050 - EARTHWORKS\6050\48-SHT-30-0000-CT-0613_0617.DWG
Last saved by: SHORTEE
Last Printed: 2017-05-25

This drawing has been prepared for the use of AECOM's client. It may not be used, modified, reproduced or relied upon by third parties, except as agreed by AECOM or as required by law. AECOM accepts no responsibility, and denies any liability, whatsoever, to any party that uses or relies on this drawing without AECOM's express written consent. Do not scale this document. All measurements must be obtained from the stated dimensions.