

NOTES

1. THIS DRAWING IS TO BE READ IN CONJUNCTION WITH ALL OTHER RELEVANT DRAWINGS AND SPECIFICATIONS, ANY OTHER DISCREPANCIES, ERRORS OR OMISSIONS TO BE BROUGHT TO THE ATTENTION OF THE ENGINEER.
2. ALL DIMENSIONS TO BE CHECKED BEFORE COMMENCEMENT OF WORK ON SITE.
3. ALL DIMENSIONS IN METERS, UNLESS OTHERWISE STATED.
4. ALL WORKS TO BE IN ACCORDANCE WITH THE SPECIFICATION AND THE RELEVANT STANDARD DETAILS.

KEY

PLANNING APPLICATION BOUNDARY



PROJECT

ST. ATHAN NORTHERN ACCESS ROAD

CLIENT

WELSH GOVERNMENT



Llywodraeth Cymru Welsh Government

CONSULTANT

AECOM 1 CALLAGHAN SQUARE CARDIFF CF10 5BT TEL: (029) 20674600 FAX: (029) 20674699

SAFETY, HEALTH AND ENVIRONMENTAL INFORMATION

In addition to the hazards/risks normally associated with the types of work detailed on this drawing, note the following specific residual risks (Reference shall also be made to the design hazard log).

Consideration For Hazards Refer to Document: Safety in Design - Designers Residual Hazard Register


STATUS

PLANNING SUBMISSION ISSUE

ISSUE/REVISION

IR	DATE	DESCRIPTION
B	25-05-2017	CONTOURS UPDATED
A	27-03-2017	PLANNING SUBMISSION ISSUE

KEY PLAN

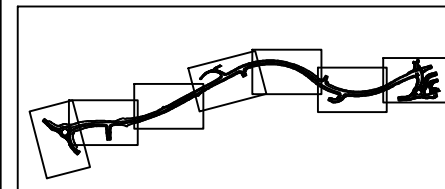

PROJECT NUMBER


60509148

SHEET TITLE

ST. ATHAN CONTOUR PLANS SHEET 6 OF 7

SHEET NUMBER

60509148-SHT-30-0000-CT-0616

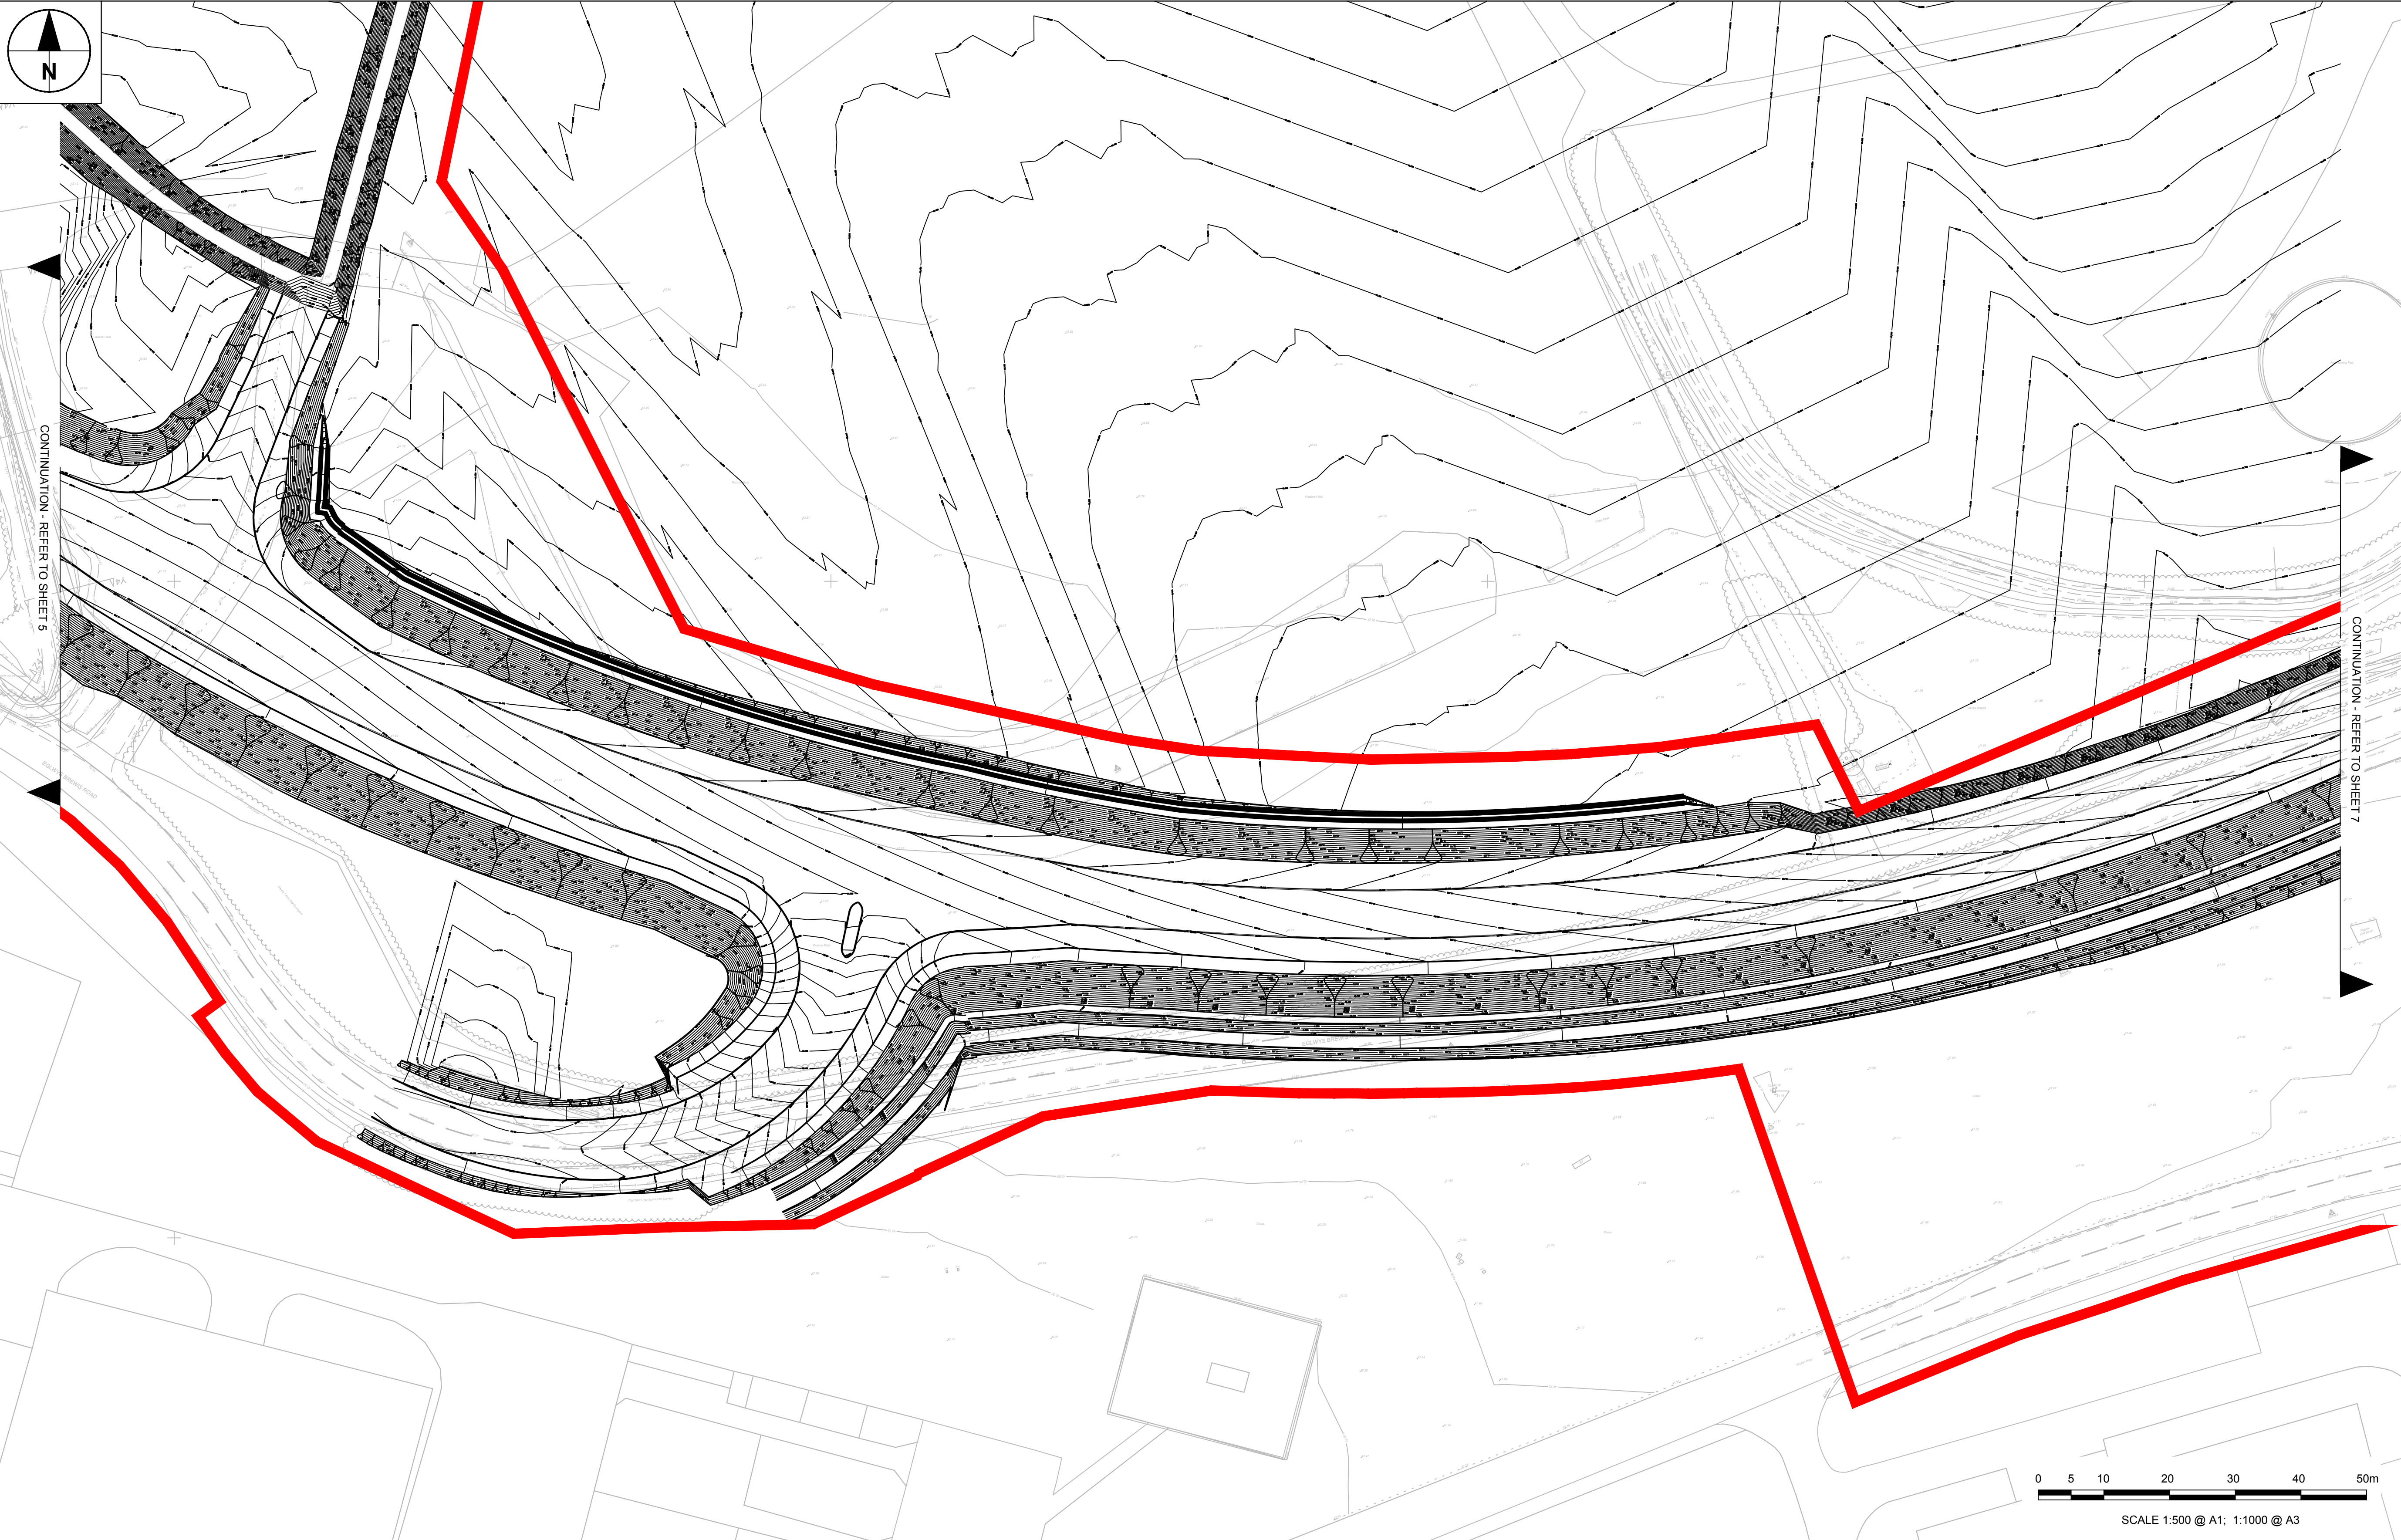

SCALE 1:500 @ A1; 1:1000 @ A3

ISO A1 594mm x 841mm Approved: RM Checked: RM Designer: RH Project Management Initials: Project Management Initials: Last saved by: SHORTE Last Printed: 2017-05-25 File Name: P:\UKCDF\1\PROJECTS\HIGHWAYS - ST.ATHAN\3 EXECUTION\3 DOCUMENTS\60509148-SHT-30-0000-CT-0616\_0617.DWG

This drawing has been prepared for the use of AECOM's client. It may not be used, modified, reproduced or relied upon by third parties, except as agreed by AECOM or as required by law. AECOM accepts no responsibility, and denies any liability, whatsoever, to any party that uses or relies on this drawing without AECOM's express written consent. Do not scale this document. All measurements must be obtained from the stated dimensions.