

Project Title:

**ST. ATHAN
NORTHERN ACCESS
ROAD**


Client:



Llywodraeth Cymru
Welsh Government

LEGEND

- Scheme
- 600m quantitative study area
- LA10,18h dB (free-field) at 4m**
- ≤35
- >35 to ≤ 40
- >40 to ≤ 45
- >45 to ≤ 50
- >50 to ≤ 55
- >55 to ≤ 60
- >60 to ≤ 65
- >65 to ≤ 70
- >70 to ≤ 75
- >75

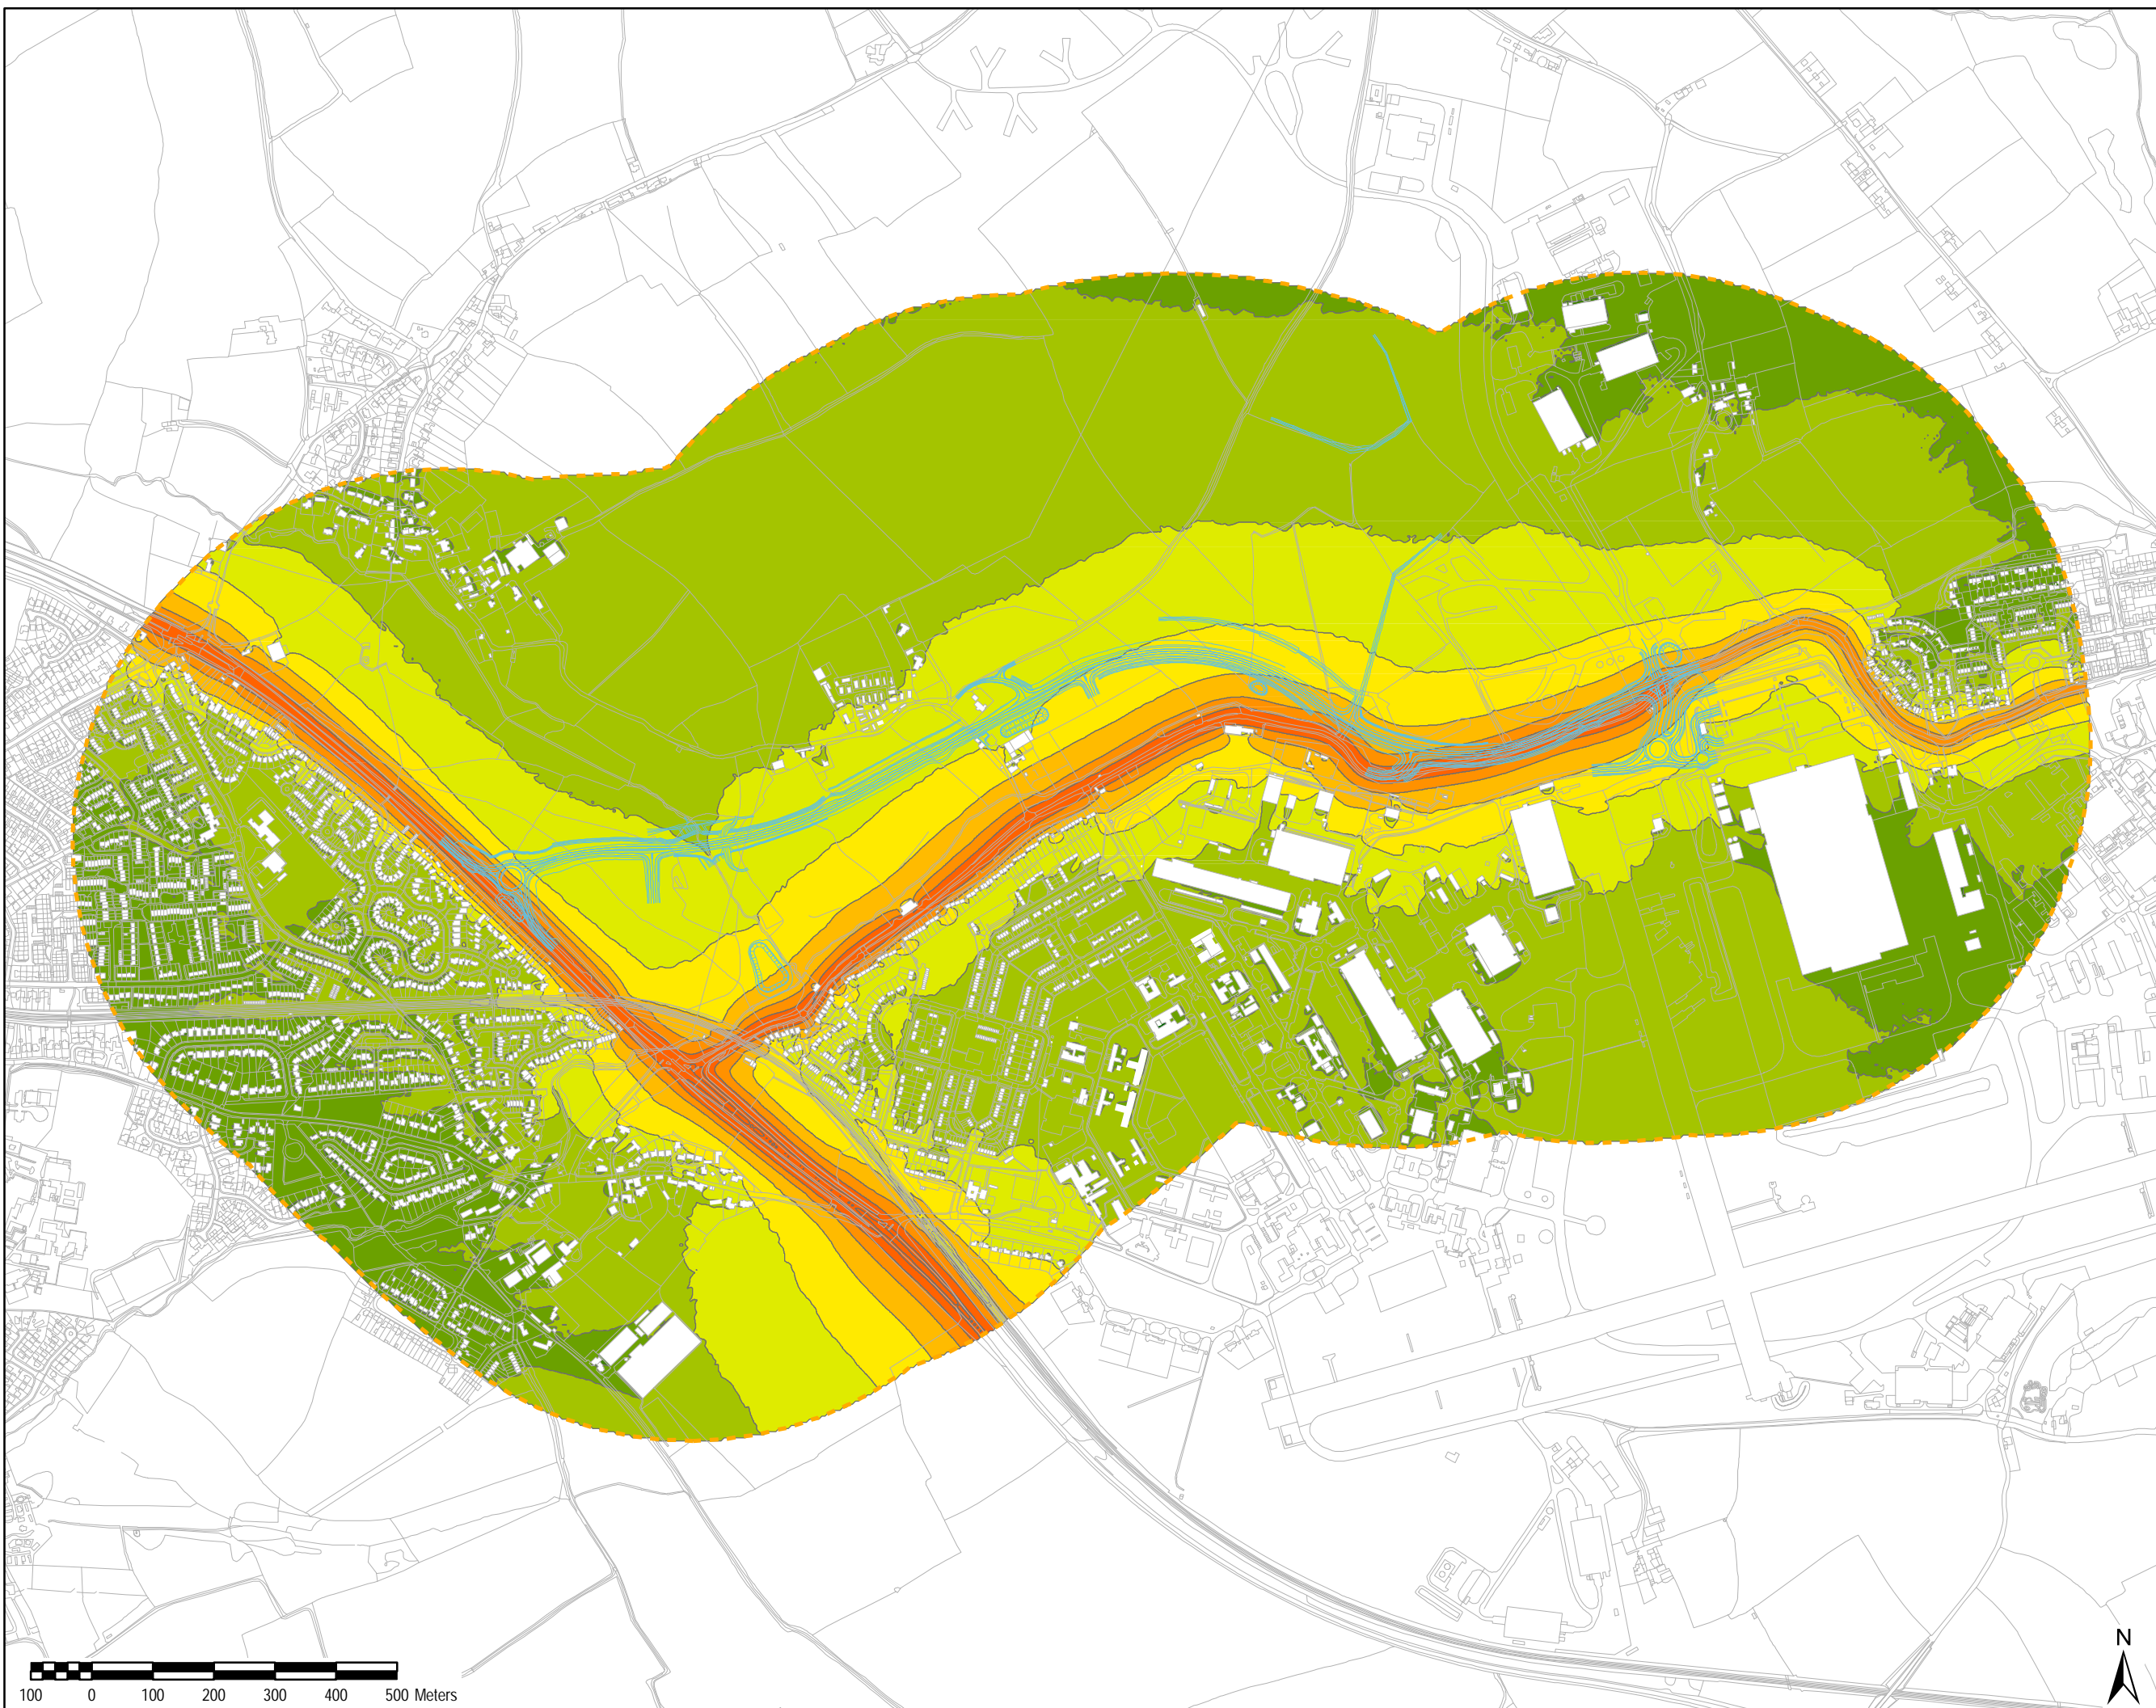

Copyright:

Contains Ordnance Survey data
© Crown Copyright supplied by Welsh
Assembly Government (2017).

AECOM Internal Project No:

60509148

Drawing Title:

**TRAFFIC NOISE LEVELS
2034 DO MINIMUM**

Scale at A3: 1:10,000

Drawing No: FIGURE 5 **Rev:** 001

Drawn: GM **Chk'd:** SS **App'd:** RM **Date:** 13/03/17

This drawing has been prepared for the use of AECOM's client. It may not be used, modified, reproduced or relied upon by third parties, except as agreed by AECOM or as required by law. AECOM accepts no responsibility, and denies any liability whatsoever, to any party that uses or relies on this drawing without AECOM's express written consent. Do not scale this document. All measurements must be obtained from the stated dimensions.