

Project Title:

**ST. ATHAN
NORTHERN ACCESS
ROAD**

Client:



Llywodraeth Cymru
Welsh Government

LEGEND

- Noise Barrier
- Scheme
- 600m quantitative study area

LA10,18h dB (free-field) at 4m

- ≤ -5.0
- 3.0 to -4.9
- 1.0 to -2.9
- <math>< 0</math> to -0.9
- 0 to +0.9
- +1.0 to +2.9
- +3.0 to +4.9
- $\geq +5.0$

Copyright:

Contains Ordnance Survey data
© Crown Copyright supplied by Welsh
Assembly Government (201).

AECOM Internal Project No:

60509148

Drawing Title:

SHORT TERM CHANGE IN
TRAFFIC NOISE LEVELS 2019 DO
MINIMUM TO 2019 DO
SOMETHING (WITH MITIGATION)



Scale at A3: 1:10,000

Drawing No: **Rev:**

FIGURE 12 001

Drawn: **Chk'd:** **App'd:** **Date:**

GM SS RM 16/03/17

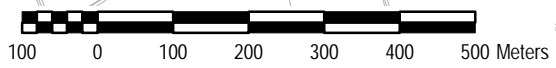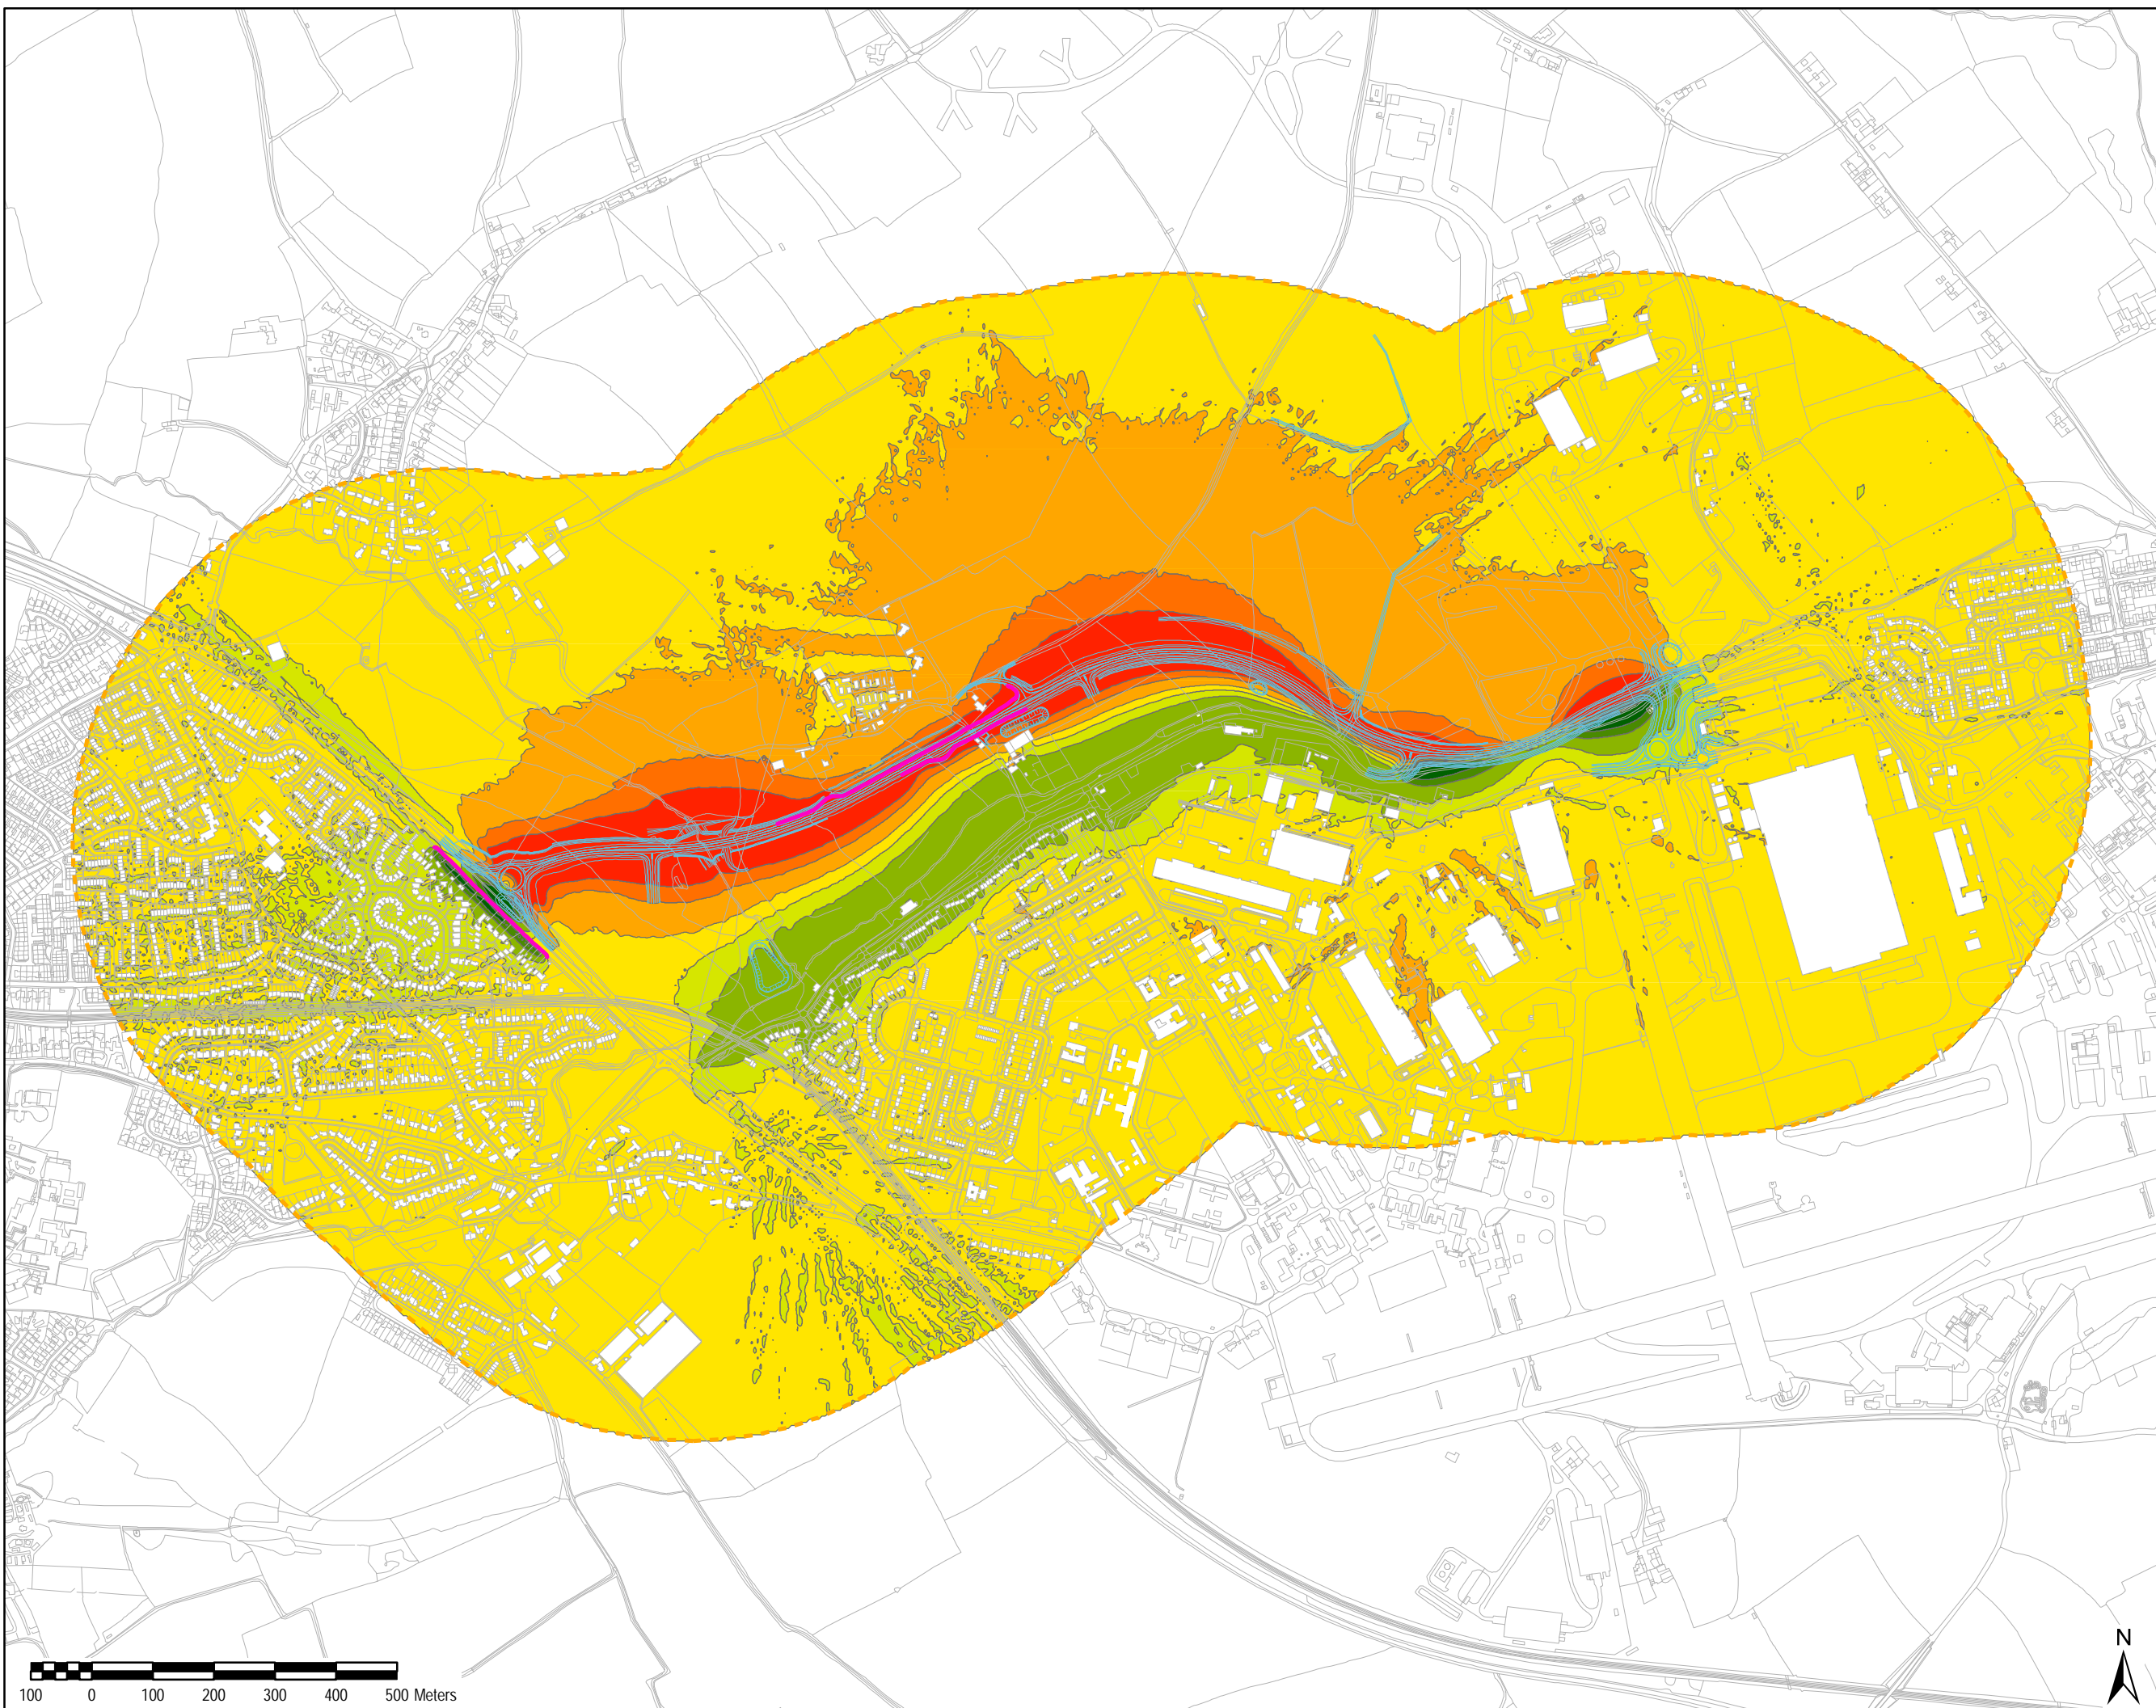

This drawing has been prepared for the use of AECOM's client. It may not be used, modified, reproduced or related, upon by third parties, except as agreed by AECOM or as required by law. AECOM accepts no responsibility, and denies any liability whatsoever, to any party that uses or relies on this drawing without AECOM's express written consent. All measurements must be obtained from the stated dimensions.