

Dewisiadau Amgen Alternative Options

Pan ddatblygwyd cynigion ar gyfer y Coleg Technegol Amddiffyn a'r Parc Busnes Awyrofod yn gyntaf, cynhaliwyd astudiaeth i benderfynu ar y dull mwyaf priodol o ddarparu mynediad at y safle. Amlygodd yr astudiaeth hon nifer o opsiynau, ond daeth i'r casgliad mai'r opsiwn dewisol oedd adeiladu'r Ffordd Fynediad Ogleddol. Ailarchwiliwyd canfyddiadau'r astudiaeth wreiddiol yng ngoleuni'r uwchgynllun diwygiedig, o ystyried nad yw'r Coleg Technegol Amddiffyn yn cael ei gynniig mwyach.

Ystyrir bod dau opsiwn ymarferol posibl ar gael o hyd:

- Adeiladu'r Ffordd Fynediad Ogleddol; neu
- Uwchraddio ffordd bresennol Heol Eglwys Brewis.


Cynhaliwyd asesiad manwl i archwilio dichonolrwydd uwchraddio ffordd bresennol Heol Eglwys Brewis.

When proposals for the Defence Technical College and Aerospace Business Park were first developed, a study was undertaken to determine the most appropriate means of providing access to the site. This study identified a number of options but concluded that the preferred option was to construct the Northern Access Road. The findings of the original study have been re-examined in light of the revised masterplan given that the Defence Technical College is no longer proposed.

Two potentially viable options have been considered:

- Construct the Northern Access Road; or
- Upgrade the existing Eglwys Brewis Road.

A detailed assessment has been undertaken to examine the feasibility of upgrading the existing Eglwys Brewis Road, as shown below.

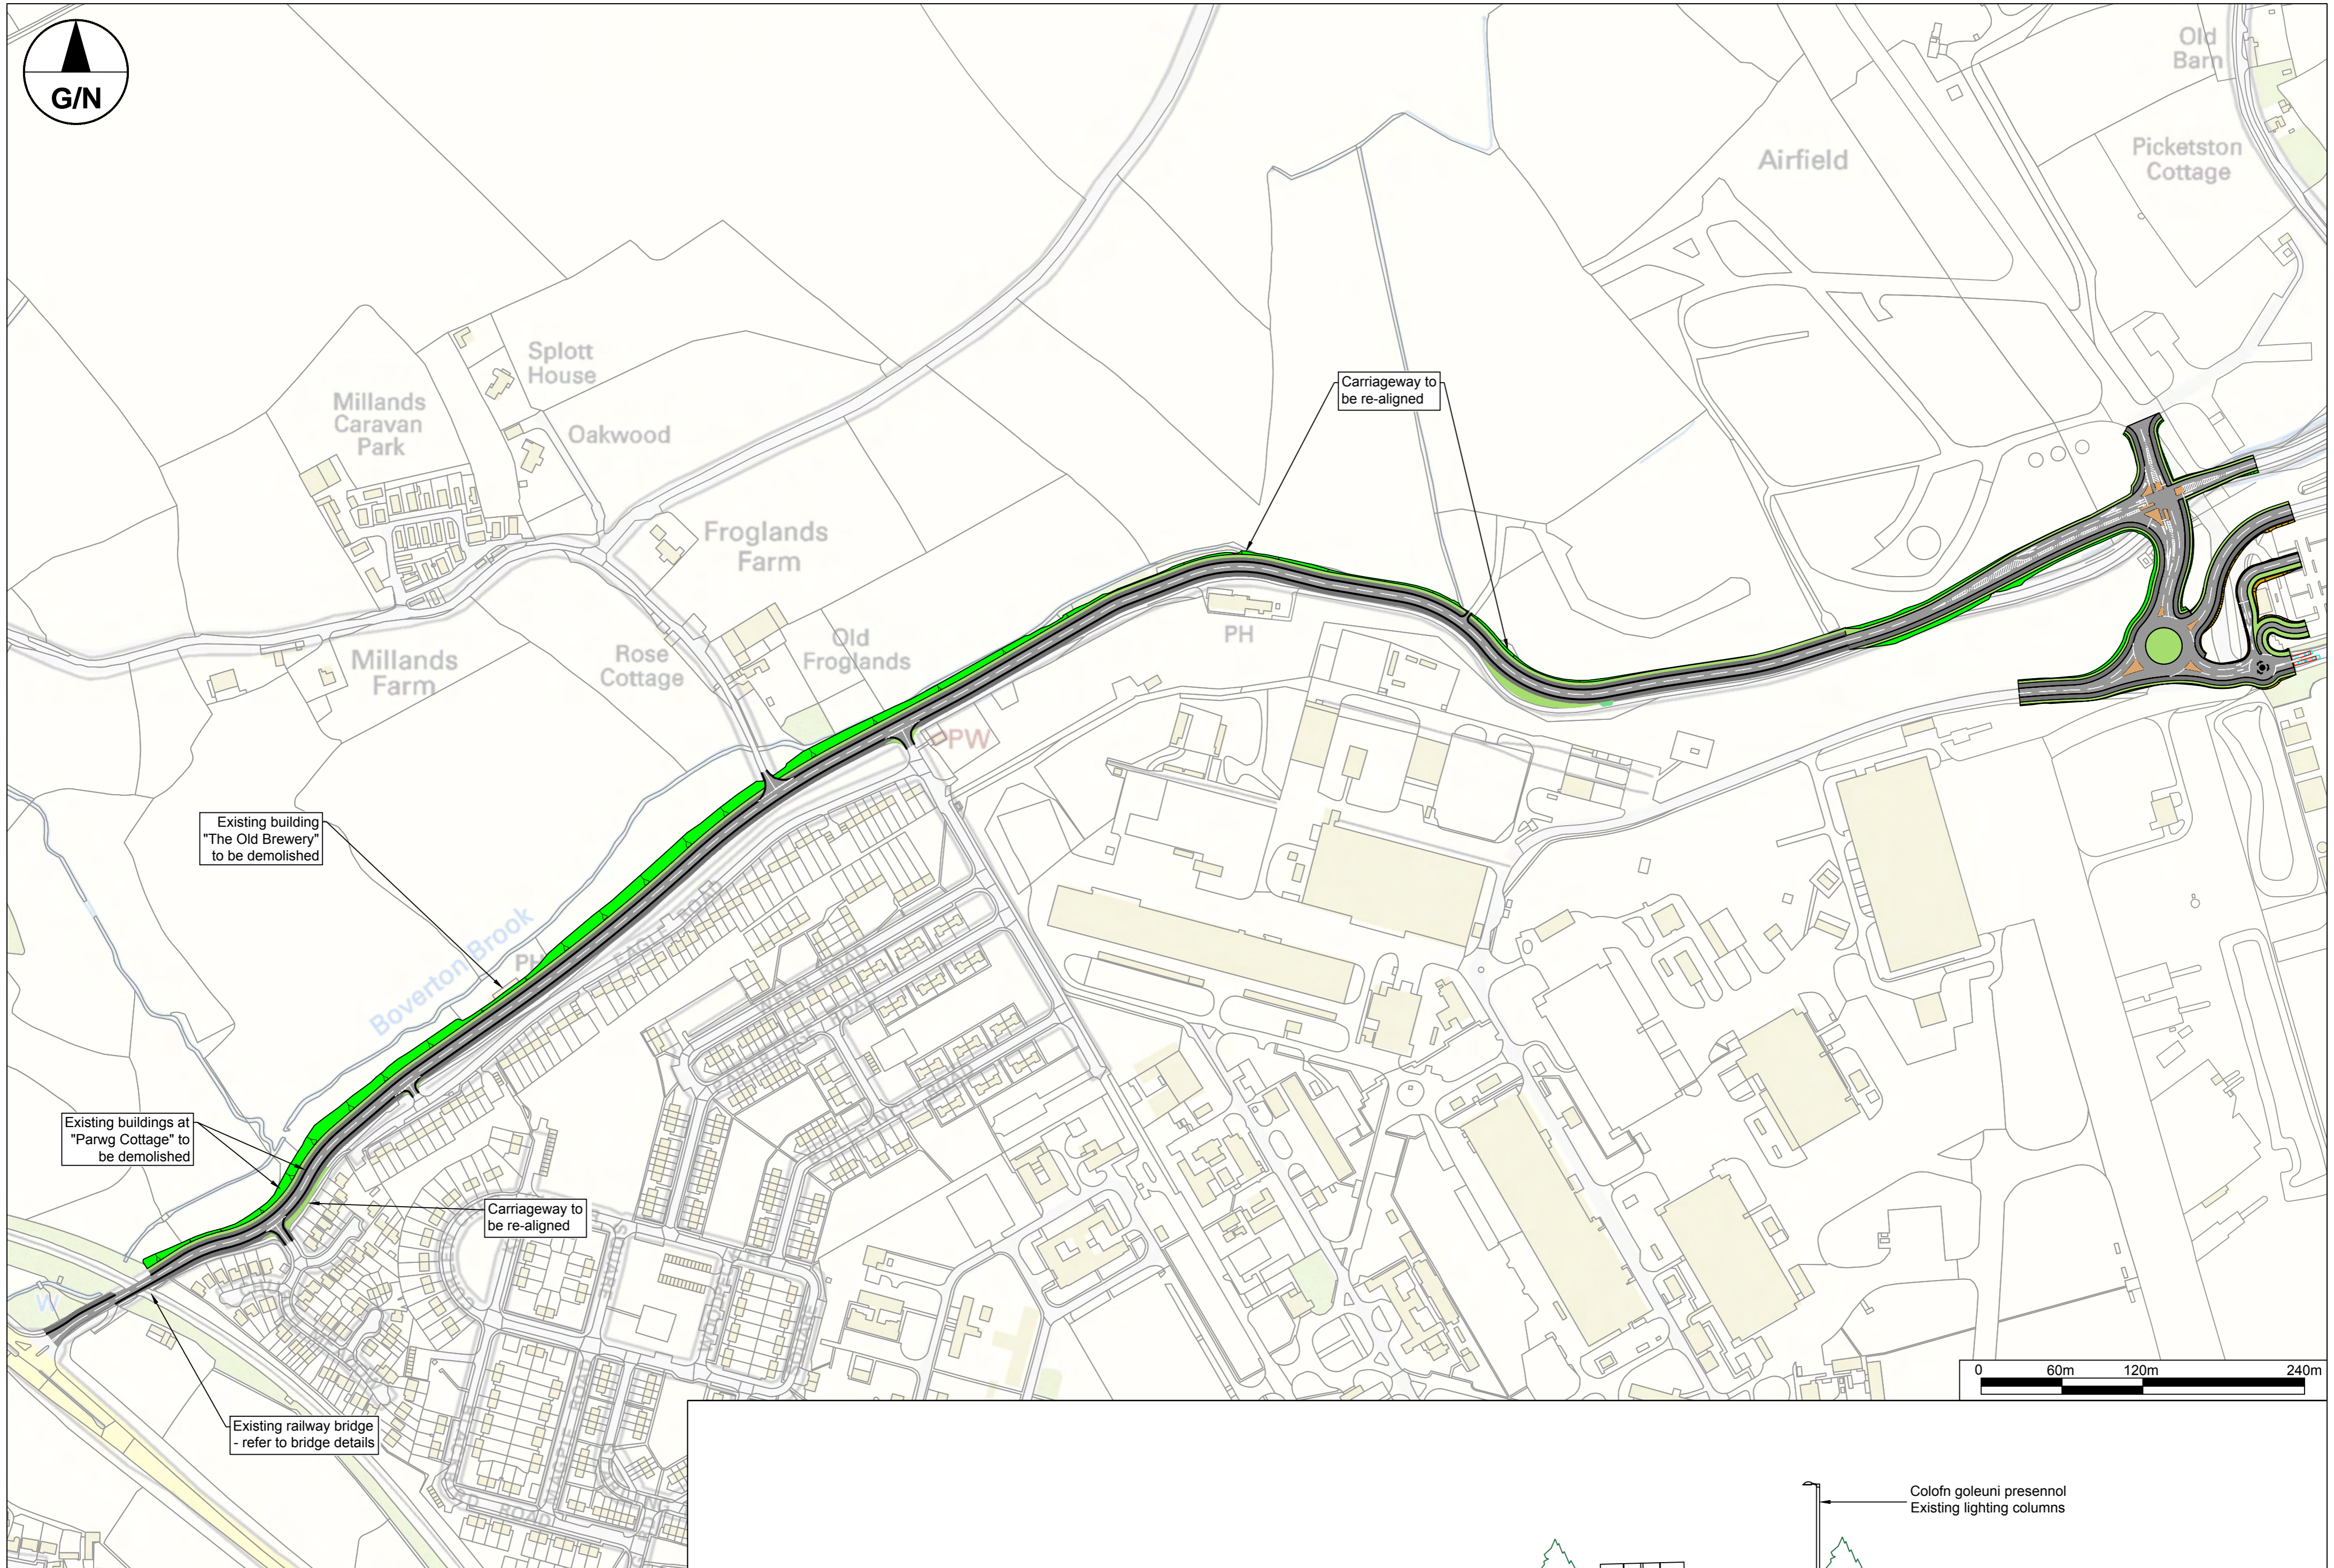

Uwchraddio Heol Eglwys Brewis


Er mwyn cael ei hystyried yn ddewis arall dichonadwy i'r Ffordd Fynediad Ogleddol, byddai angen rhoi ystod o fesurau ar waith ar Heol Eglwys Brewis, fel a ganlyn:

- Lledu'r lôn gerbydau i ddarparu lled lleiaf o 7.3m;
- Adeiladu llwybr troed/llwybr beicio ar y cyd;
- Ailffurfweddu'r bont reilffordd bresennol i ddarparu uchdwr digonol.


Upgrading Eglwys Brewis Road

In order to be considered a viable alternative to the Northern Access Road a range of measures would need to be implemented on Eglwys Brewis Road, as follows:

- Carriageway widening to provide a minimum width of 7.3m;
- Construction of shared footway/cycleways;
- Reconfiguration of the existing railway bridge to provide sufficient headroom.

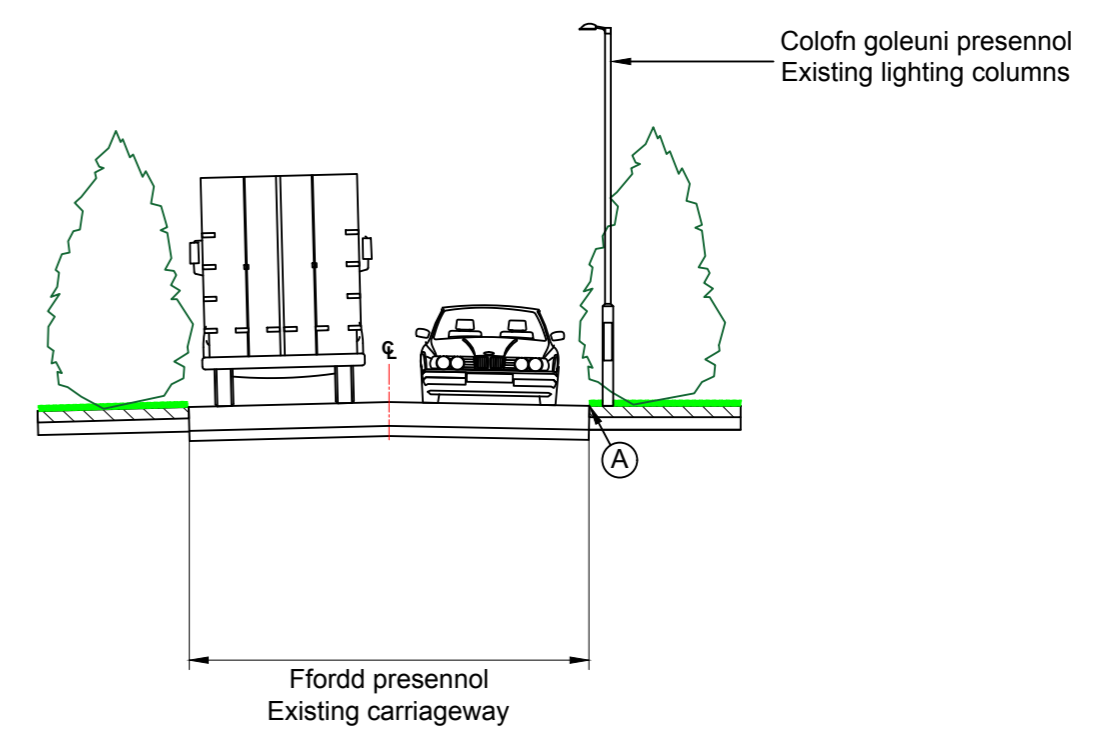

Rhan nodweddiadol ffordd presennol Eglwys-Brewis
Typical existing Eglwys-Brewis Road cross section
Scale 1:100

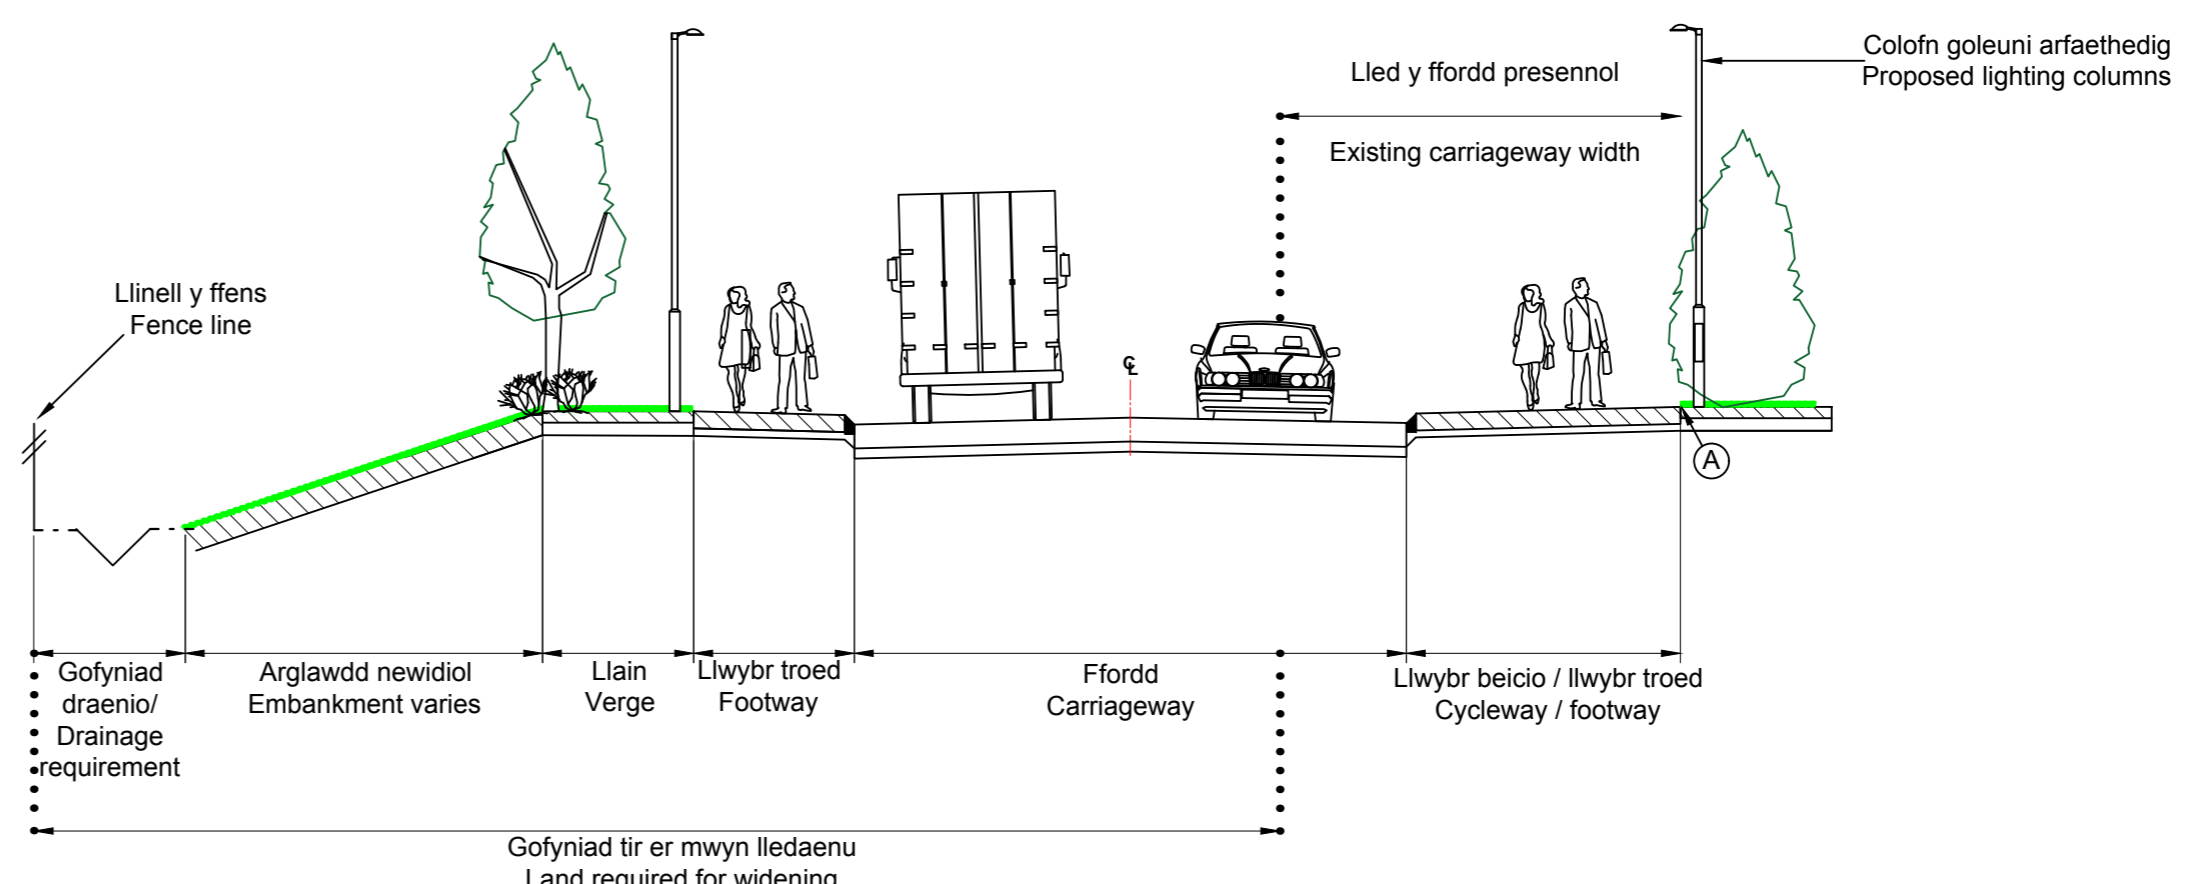

Rhan nodweddiadol ffordd arfaethedig Eglwys-Brewis
Typical proposed Eglwys-Brewis Road cross section
Scale 1:100