


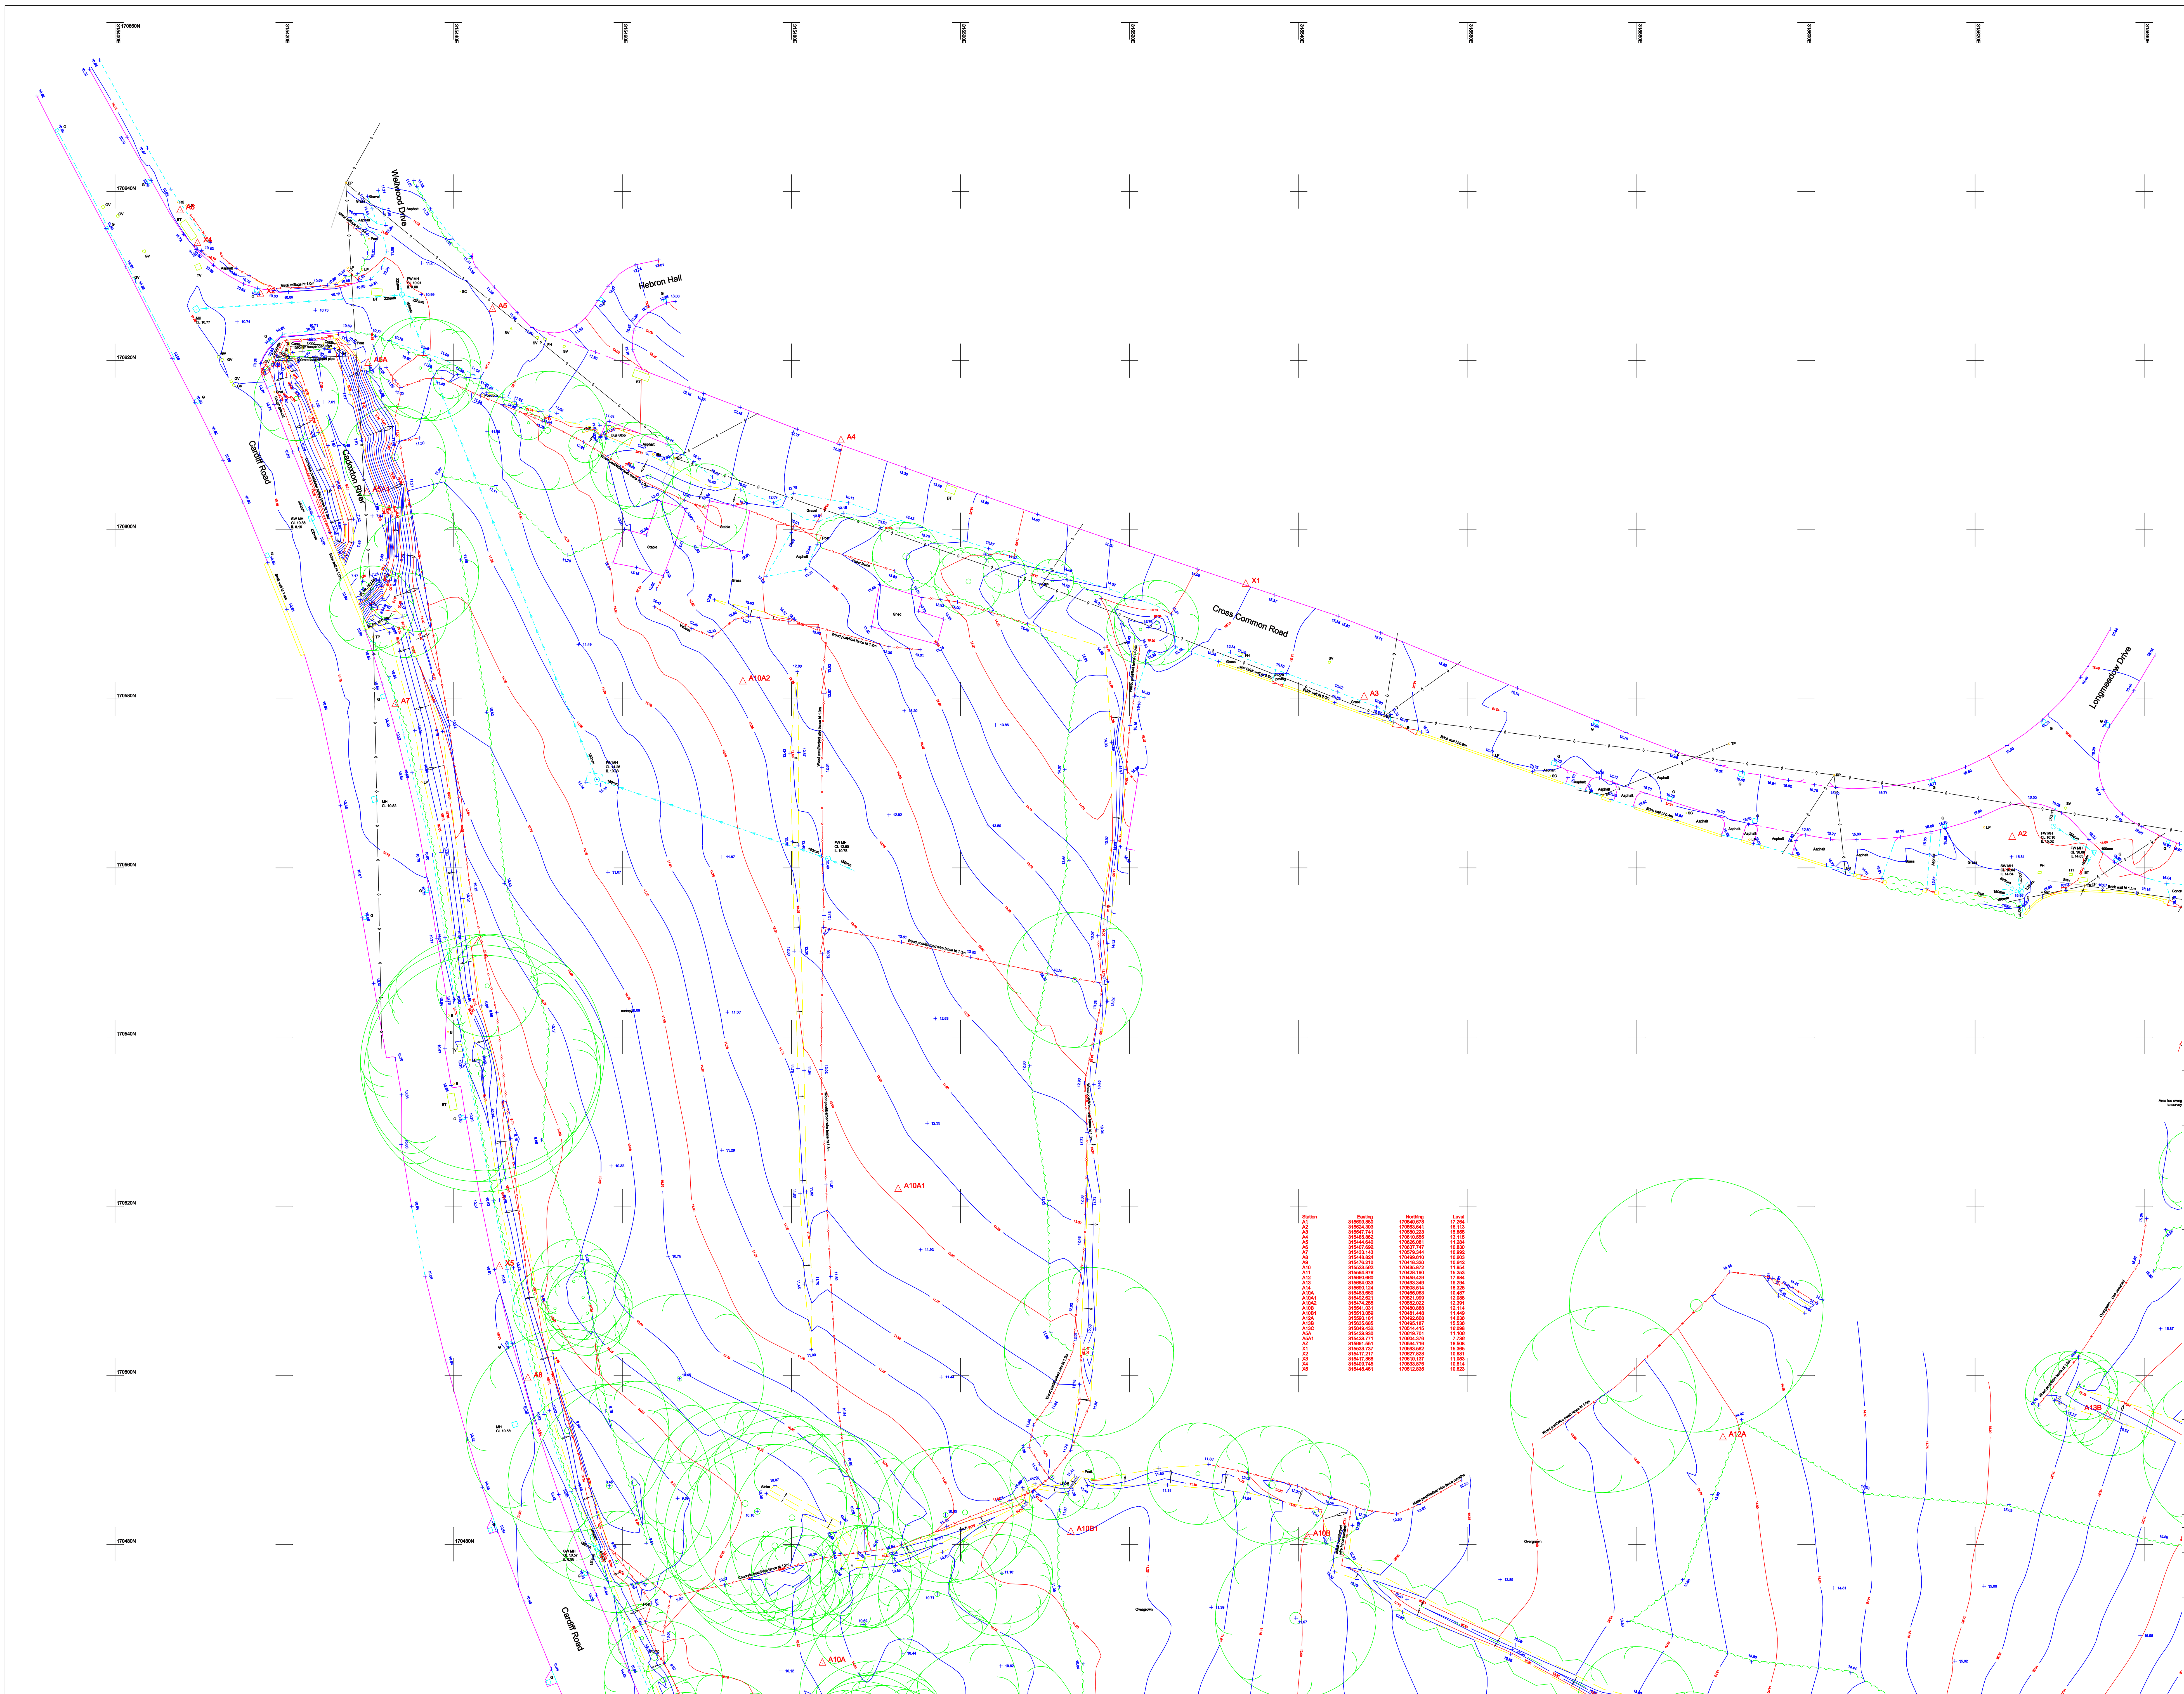

Key to Abbreviations

Asp	Asphalt
B	Bolted
BB	Ballistic Resistant
BH	Buath
BL	Block wall
BR	Brick wall
BT	British Telecom Cover
BWN	Barbed Wire Net
CB	Telephone Control Cabinet
CB	Cable Banded
CCTV	Closed Circuit Television
CDP	Cable Data Port
CCP	Compacted Inert
CL	Cover Layer
CL	Chain Link
CP	Chained Fencing
Conc	Concrete
Elec	Electricity Inspection Cover
EP	Electricity Pole
ES	Earth Stop
EW	Electricity Wall
FL	Earth Run
FL	Fire Flysheet
FW	Four Water
FW	Gully
GA	Gas Valve
GV	Gas Vent
IC	Inspection Chamber
IL	Inert Level
IR	Iron Railings
LB	LBer Bin
LA	Landscape
LP	Lamp Post
MP	Manhole
MR	Manicure
PR	Post and Rail
RE	Rodding Eye
RS	Road Sign
RWP	Rain Water Pipe
SW	Sump Level
SL	Stone Wall
SV	Stop Valve
SW	Surface Water
TL	Traffic Light
TW	Top of Wall
UL	Underground
TV	Cable Television Cover
UTL	Utility Tunnel
VP	Vent Pipe
WL	Water Level
WM	Water Main

LINE TYPES

	Building
	Edge of surfaces
	Obstructions and ditches
	Fences
	Overhead cables
	Vegetation
	Walls, Kerbs etc.

Hedges

Kerb levels are channel levels unless otherwise stated.

Notes

Sheet Layout

North Point

All levels related to:-
Ordnance Survey Datum derived by GPS.

Title
CROSS COMMON ROAD,
DINAS POWYS.

Client
LEE ESTATES

Scale:- 1:250	Date:- December 2013	Rev.
Surveyed by:- C Best	Checked by:- A H Davies	
Drawing Number:- 2504-1		

DAVIES
SURVEYS LIMITED
2 Ynys Bridge Court, CARDIFF, CF15 9SS
Tel: 029 20 811 000
Email: info@daviesurveys.co.uk
Web: www.daviesurveys.co.uk