


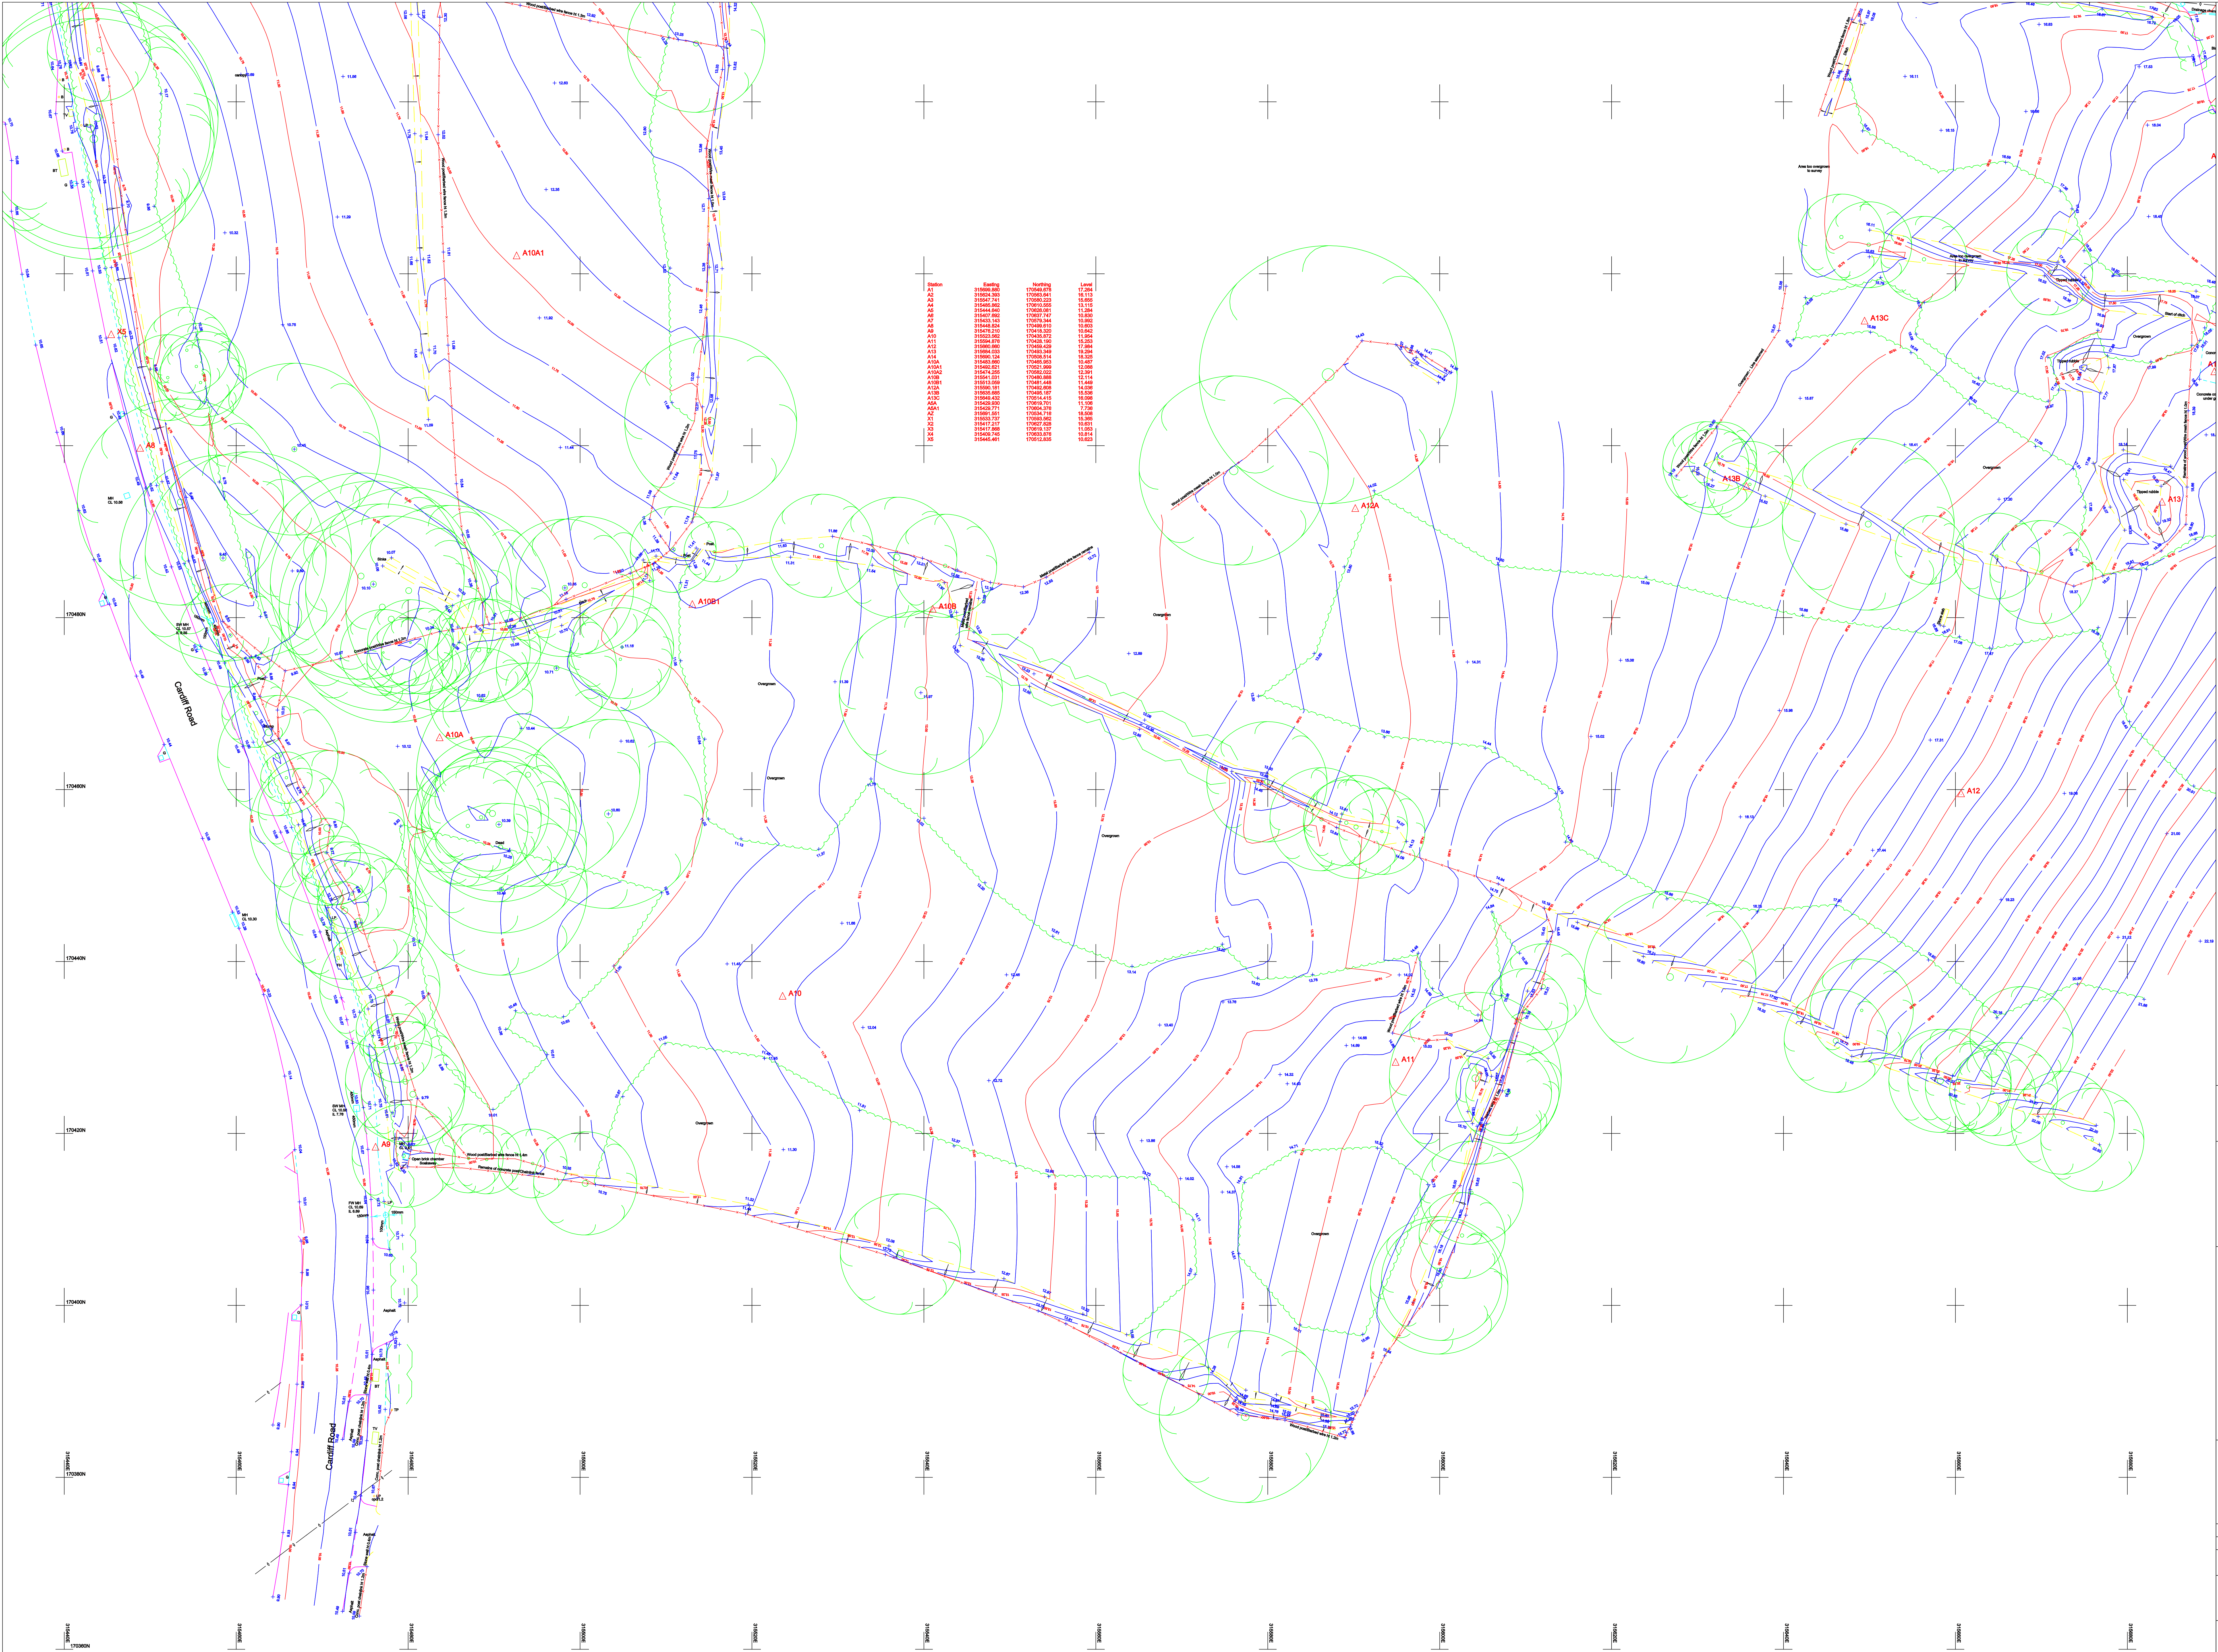

Key to Abbreviations

Asp.

B

BB

BH

Bl.

Br.

BT

BW

CB

CCTV

CAP

CH

CL

CL

C/L

C/P

Conc.

Elec.

El Sub Stn

EP

ER

FH

FW

G

Gab.

GV

IC

IL

IR

LB

L/L

LP

MH

M

P/R

RE

R/S

RWP

SL

SV

SW

TL

TOW

TP

TV

UTL

VP

WL

WM

Asphalt

Bollard

Bellina Beacon

Blush

Block wall

Brick wall

British Telecom Cover

Barbed Wire

Telephone Control Cabinet

Cable Box

Closed Circuit Television

Cable Draw Pit

Corrugated Iron

Cover Level

Chain Line

Chestnut Paving

Concrete

Electricity Inspection Cover

Electricity Sub Station

Electricity Pole

Earth Rod

Fire Hydrant

Foul Water

Gully

Gabion Wall

Gas Valve

Inspection Chamber

Invert Level

Iron Railings

Litter Bin

Lamp Post

Manhole

Marker

Post and Rail

Rodding Eye

Road Sign

Rain Water Pipe

Stamp Level

Stone Wall

Stop Valve

Surface Water

Traffic Light

Top of Wall

Telegraph Pole

Cable Television Cover

Unstable to Lift

Vent Pipe

Water Level

Water Meter

LINE TYPES

Building

Canopy

Edge of Surfaces

Embankments and ditches

Fences

Overhead cables

Vegetation

Walls, Kerbs etc.

Hedges

Kerb levels are channel levels unless otherwise stated.

Notes

Sheet Layout

North Point

All levels related to:-
Ordnance Survey Datum derived by GPS.

Title

CROSS COMMON ROAD,
DINAS POWYS.

Client

LEE ESTATES

Scale:- 1:250

Date:- December 2013

Surveyed by:- C Best

Checked by:- A H Davies

Drawing Number:-

2504-3

Rev.

DAVIES

SURVEYS LIMITED

2 Ynys Bridge Court, CARDIFF, CF15 9SS

Tel: 029 20 81 1000

Email: info@daviesurveys.co.uk

Web: www.daviesurveys.co.uk