


NOTES


- ANY DISCREPANCIES SHOULD BE REPORTED TO G.H.A. Ltd

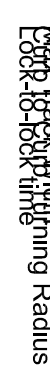

Lock-to-Lock Line Curb to Curb Turning Radius

ANNA GENIE NI I BC.

Rev	Date	Description	By	Chk	App
-----	------	-------------	----	-----	-----

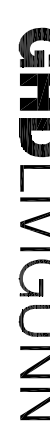


info@ghdivigun.com




BARRY - BIOMASS UK No 2 LIMITED

SHEET 3

DRAWING NO. **BARRY 19 DWG 01 40025** REV. **A**

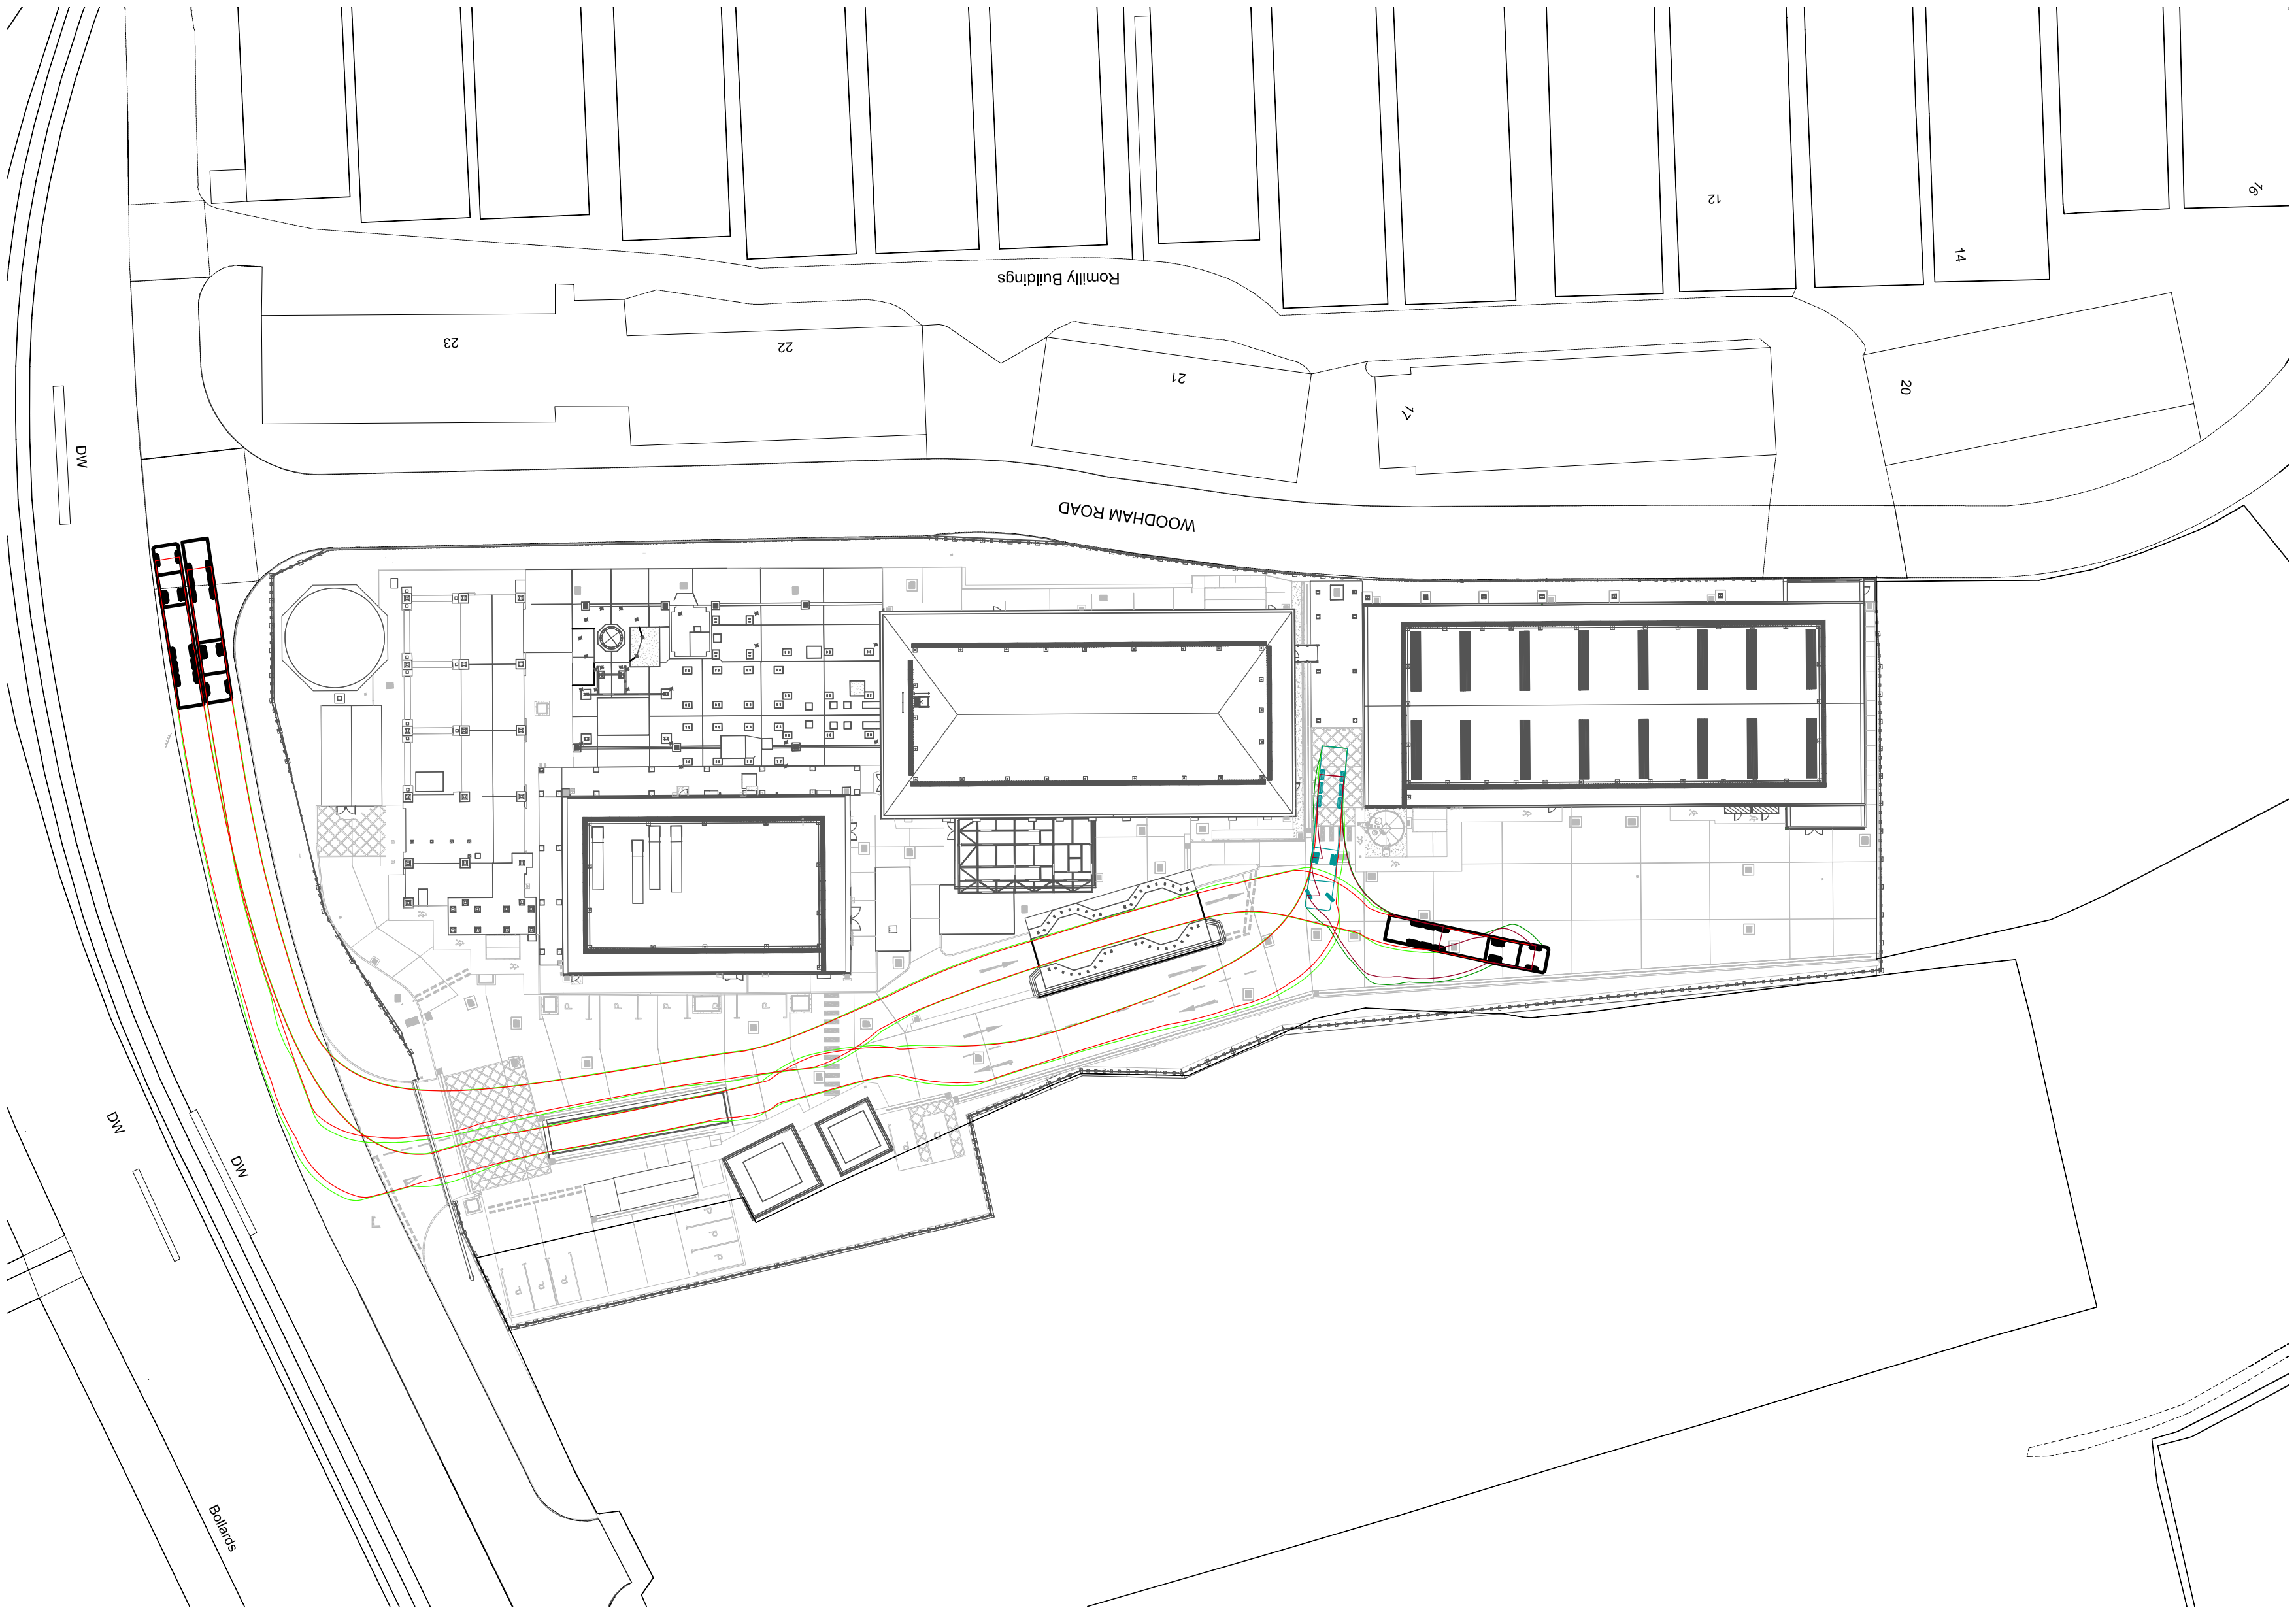

ASH COLLECTION ROUTE

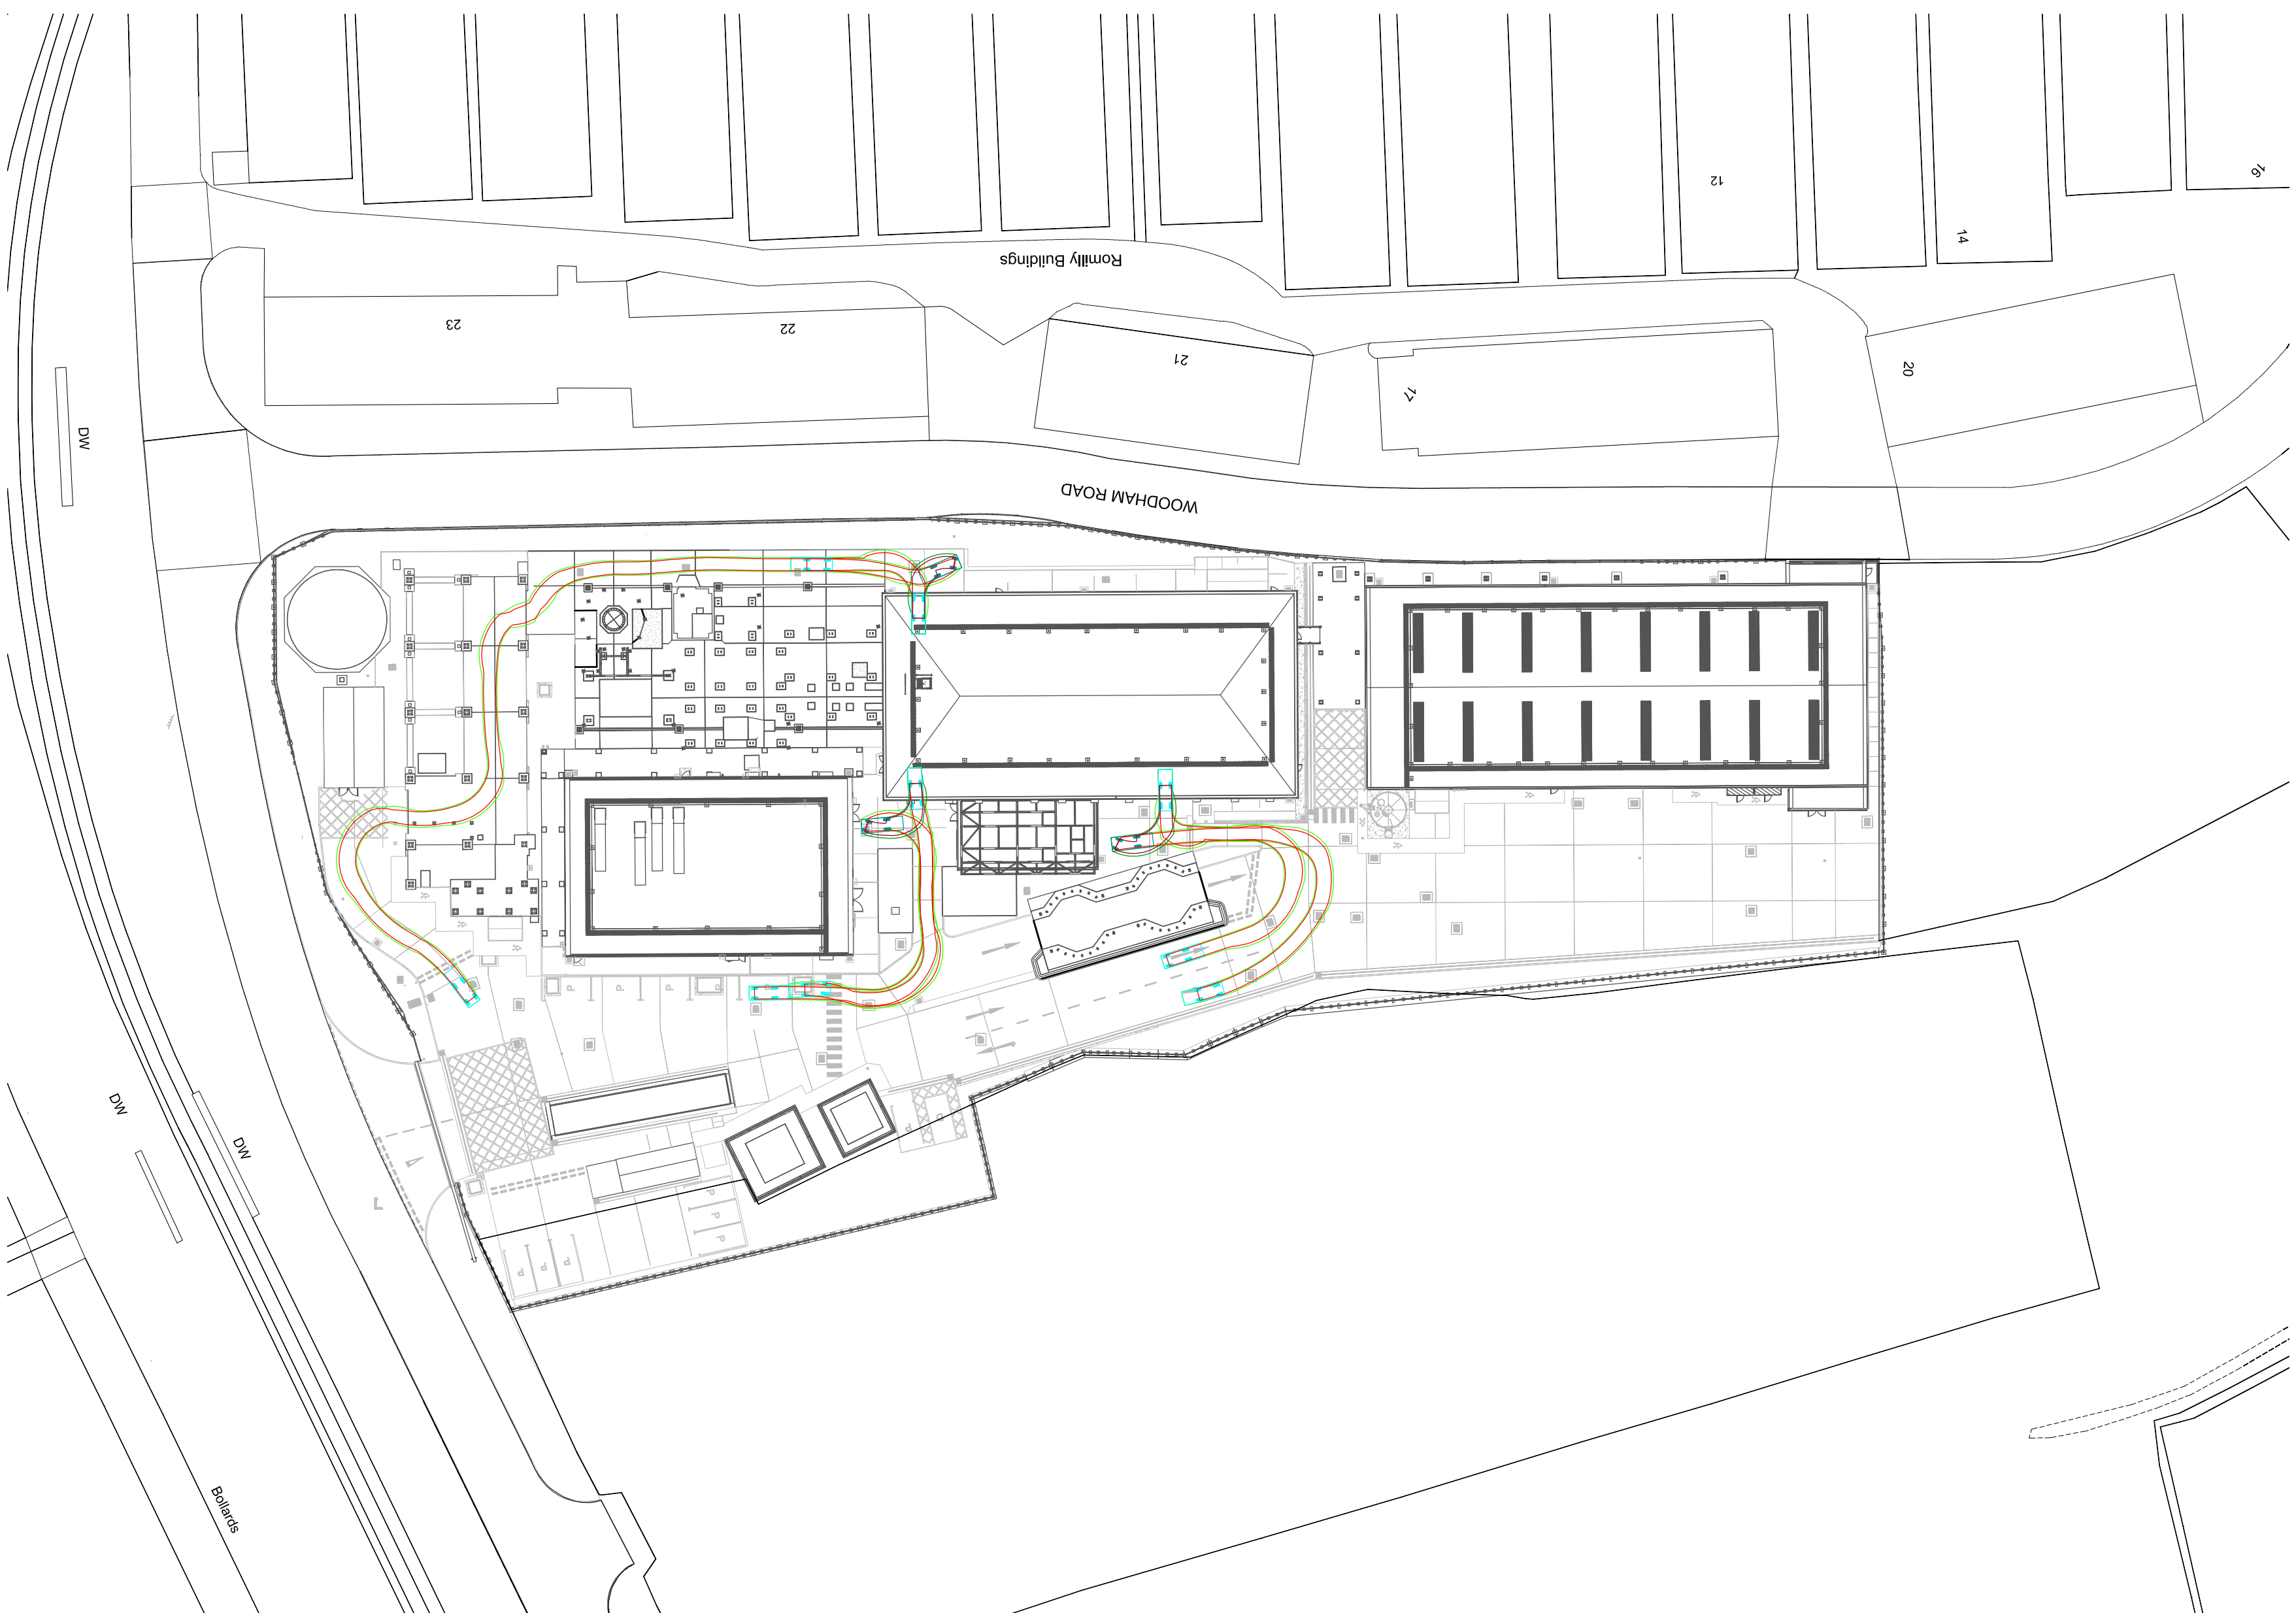


MAIN PROCESS BUILDING ACCESS ROUTE

SAFETY, HEALTH & ENVIRONMENTAL (SHE) INFORMATION	IN ADDITION TO THE HAZARDS/RISKS NORMALLY ASSOCIATED WITH THE TYPES OF WORK DETAILED ON THIS DRAWING, NOTE THE FOLLOWING:
CONSTRUCTION	NONE
MAINTENANCE /CLEANING	1. TRAFFIC MANAGEMENT SYSTEM TO BE CONSIDERED BY END USER
DECOMMISSIONING / DEMOLITION	NONE

NOTES


- ANY DISCREPANCIES SHOULD BE REPORTED TO G.H.A. Ltd

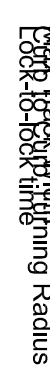

Lock-to-Lock Line Curb to Curb Turning Radius

ANNA GENGLIN, IBC.

Rev	Date	Description	By	Chk	App
-----	------	-------------	----	-----	-----

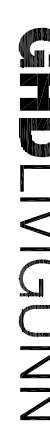

info@ghdivigun.com



BARRY - BIOMASS UK No 2 LIMITED

SHEET 3

DRAWING NO. **BARRY 19 DWG 01 40025** REV. **A**