


DO NOT SCALE - IF IN DOUBT ASK


NOTES

- 1. DO NOT SCALE FROM THIS DRAWING.
- 2. ALL DIMENSIONS ARE IN MILLIMETRES (mm) & ALL LEVELS ARE IN METRES (m) AOD, UNLESS STATED OTHERWISE.
- 3. ALL DIMENSIONS & LEVELS TO BE CHECKED ON SITE AND ANY DISCREPANCIES SHOULD BE REPORTED TO G.H.A. LTD.

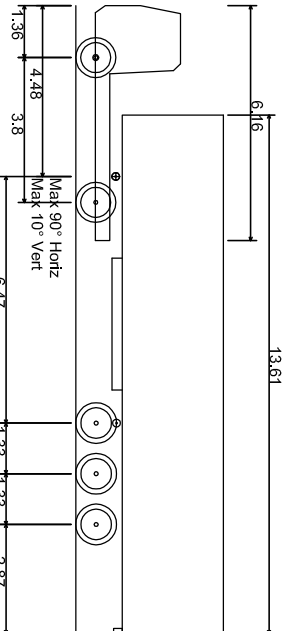

FTA Design Articulated Vehicle (1998)

| | |
|-----------------------------|---------|
| Overall Length | 16.480m |
| Overall Body Height | 3.550m |
| Max Body Ground Clearance | 0.515m |
| Max Track Width | 2.270m |
| Max Wheelbase | 3.650m |
| Curb to Curb Turning Radius | 6.550m |

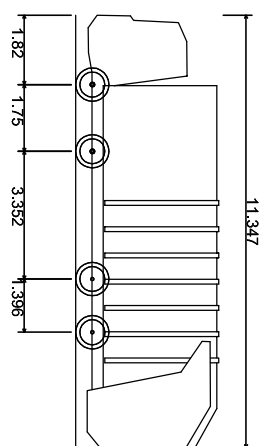

Large Refuse Vehicle (4 axle)

| | |
|-----------------------------|---------|
| Overall Length | 11.342m |
| Overall Width | 2.500m |
| Overall Body Height | 3.751m |
| Max Body Ground Clearance | 0.515m |
| Max Track Width | 2.270m |
| Lock-to-lock line | 6.008m |
| Wall to Wall Turning Radius | 11.330m |

HOLD
SITE ENTRANCE / GATEWAY
ARRANGEMENT TBC.

| Rev | Date | Issued For Planning | By | Chk | App |
|-----|----------|---------------------|----|-----|-----|
| A | 22.03.18 | | AS | N/S | GB |



GHD LIVING

The Studio
51 Brockfield Road
Orehead
SK9 1ES

0161 491 4800
info@ghdliving.com




GallifordTry

PROJECT
BARRY - BIOMASS UK No 2 LIMITED


TITLE
AUTOTRACK PLANNING LAYOUT
SHEET 2

| SCALE | DRAWING SIZE | DRAWN |
|-------|--------------|-------|
| 1:500 | A1 | AS |

| DRAWING No | REV. |
|-----------------------|------|
| BARRY_19_DWG_01_40024 | A |

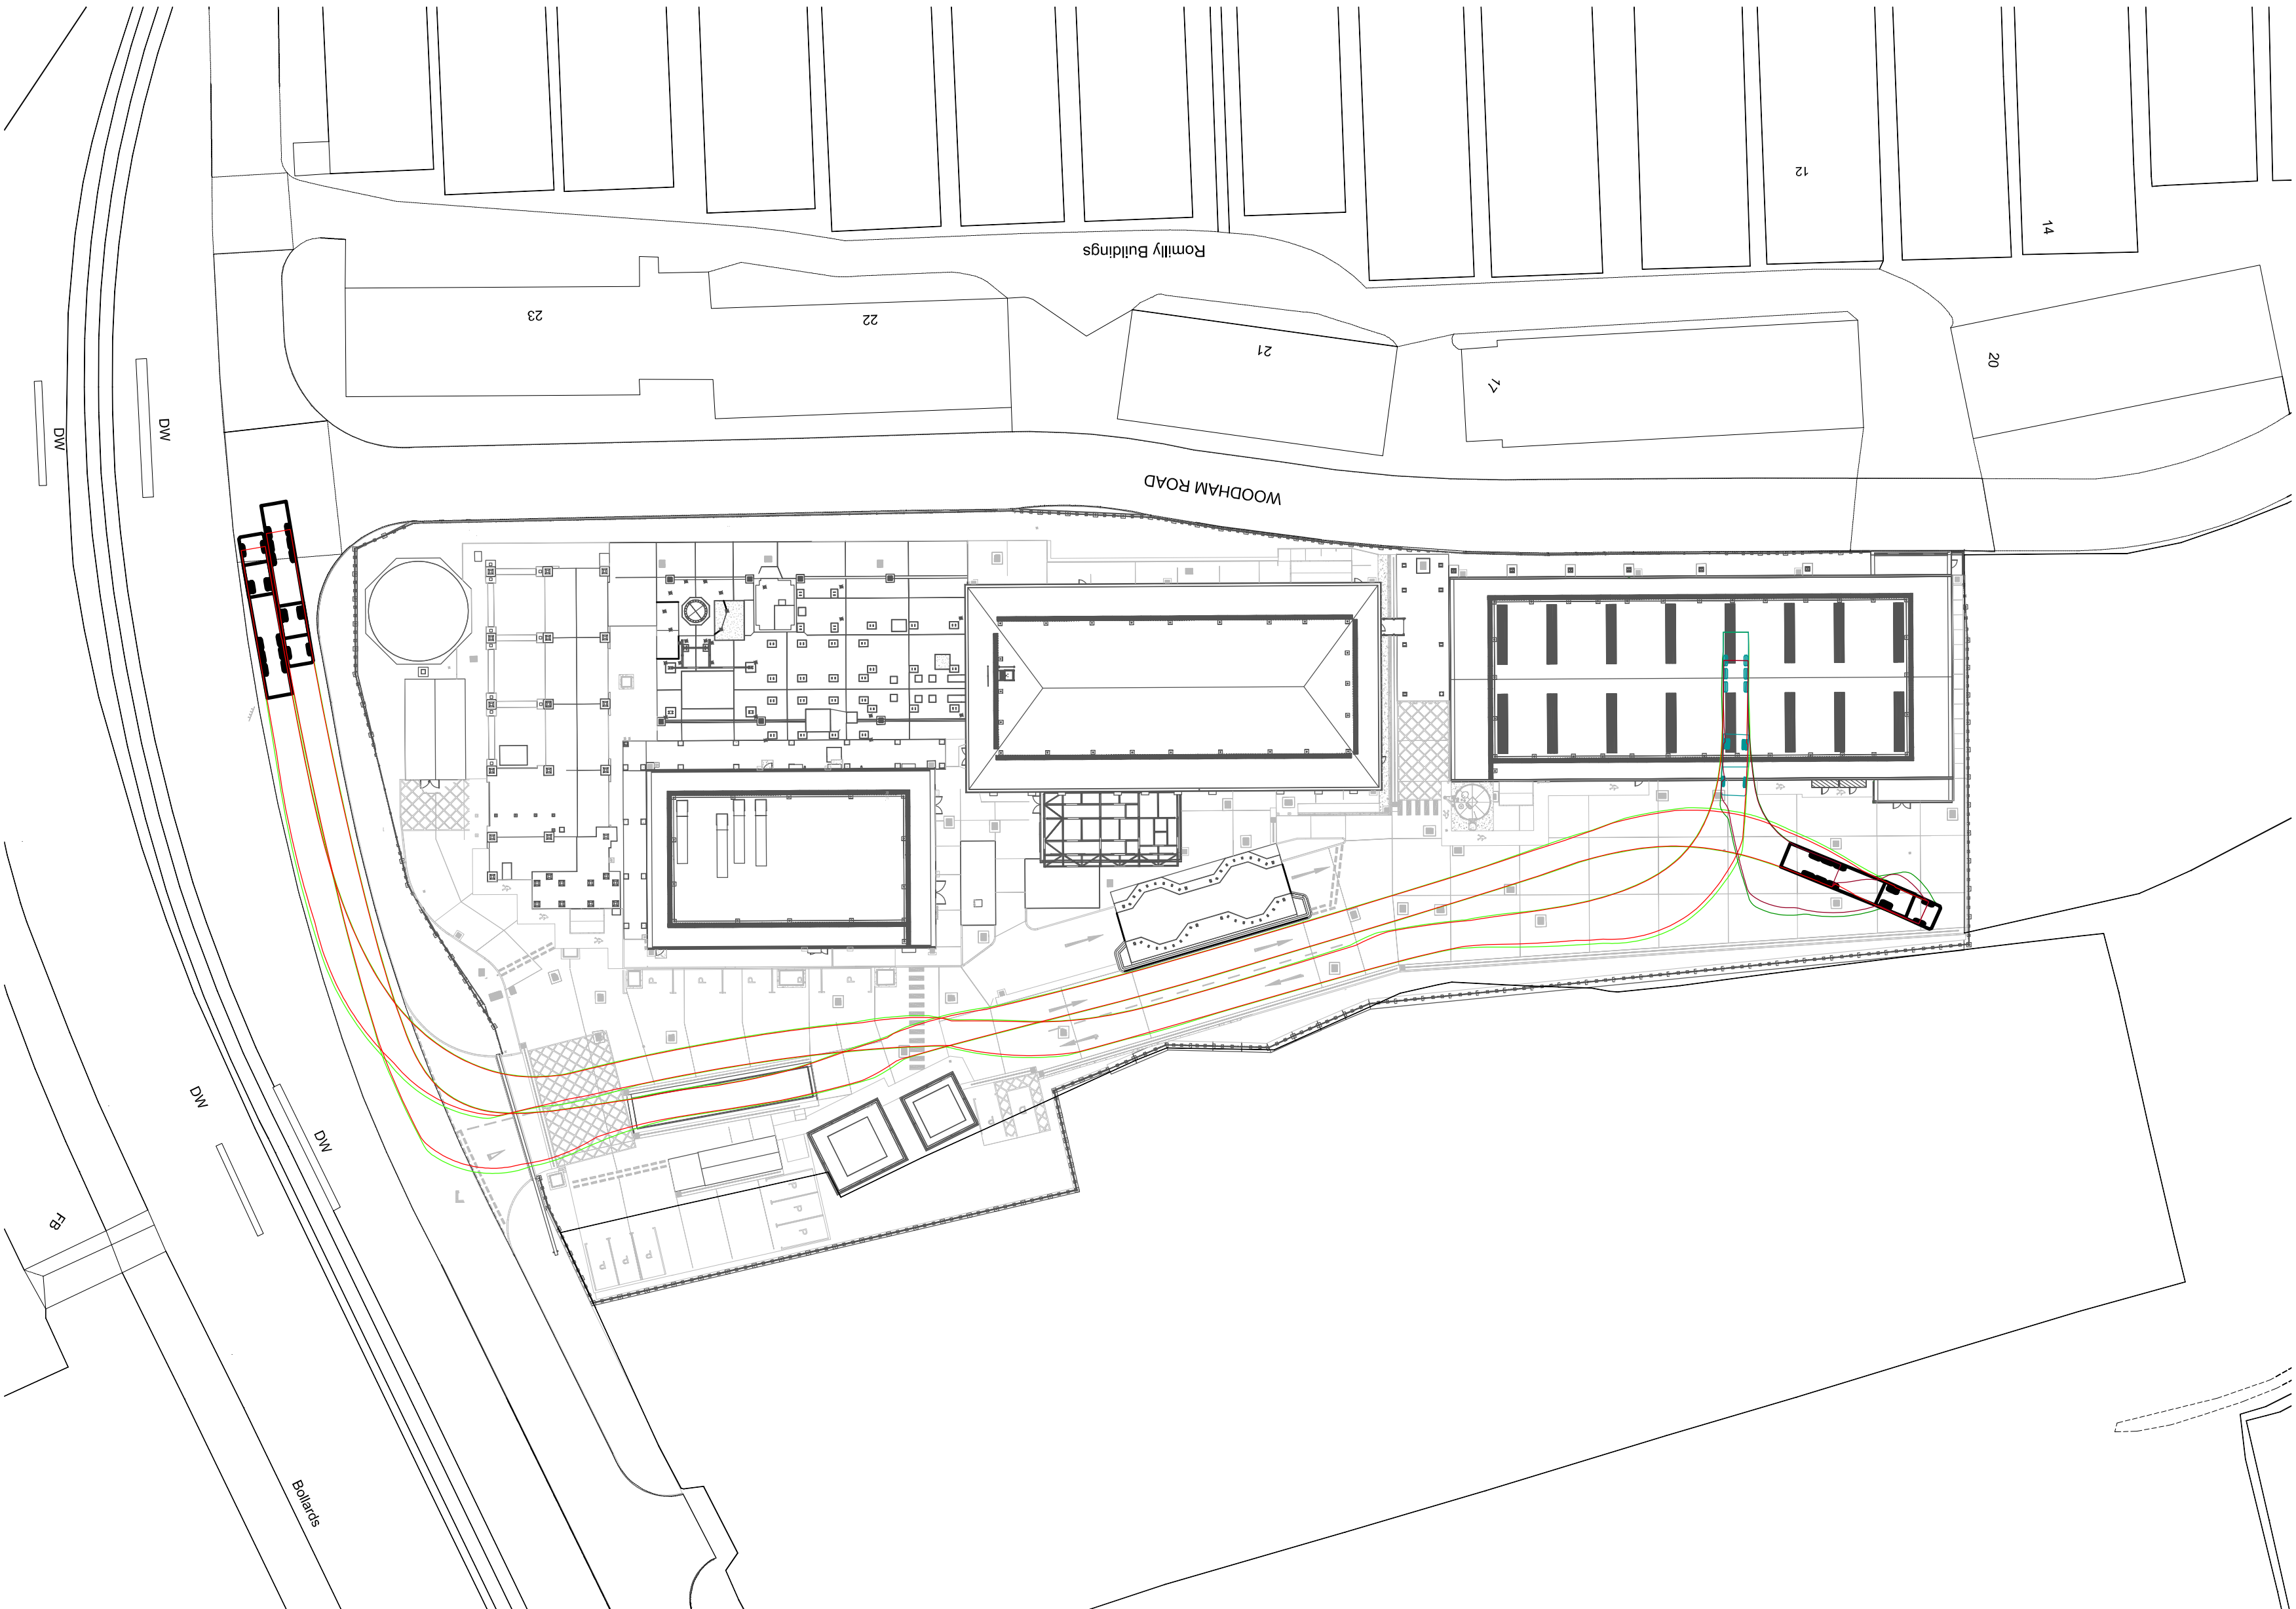

SITE ACCESS AND DELIVERY ROUTE
ARTICULATED VEHICLE

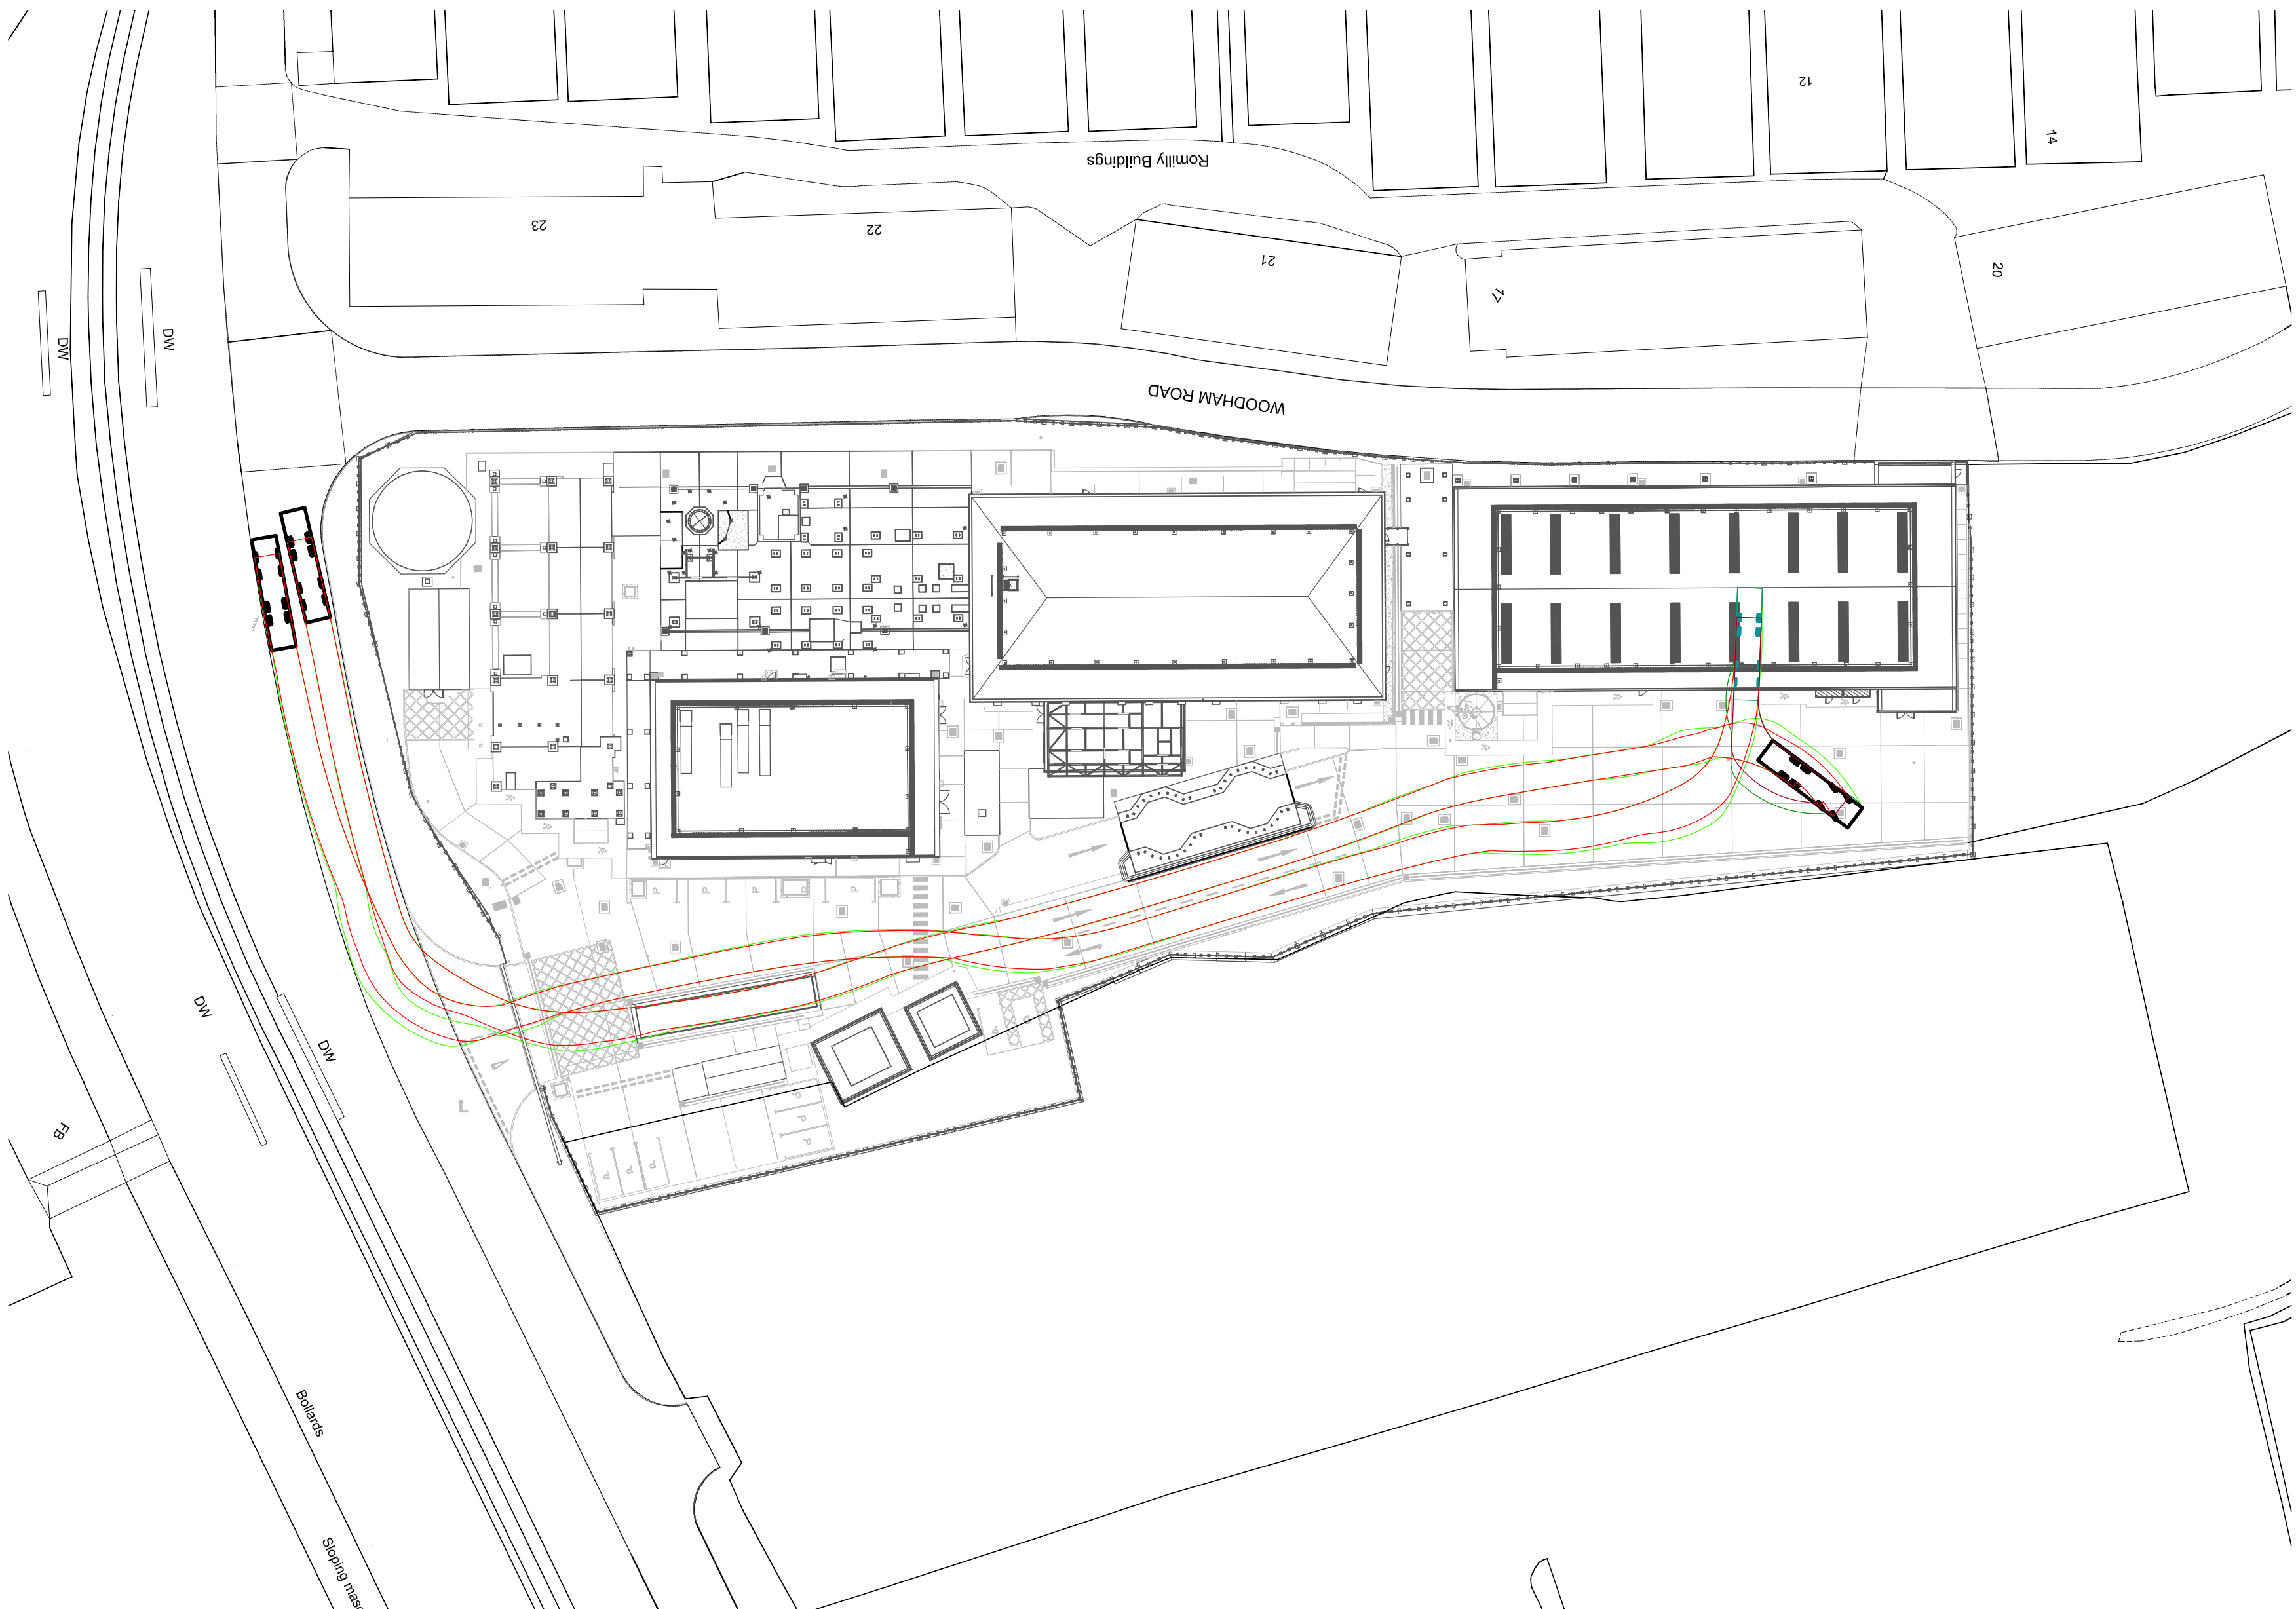

SITE ACCESS AND DELIVERY ROUTE
4 AXLE TIPPER VEHICLE

| SAFETY, HEALTH & ENVIRONMENTAL (SHE) INFORMATION |
|---|
| IN ADDITION TO THE HAZARDS/RISKS NORMALLY ASSOCIATED WITH THE TYPES OF WORK DETAILED ON THIS DRAWING, NOTE THE FOLLOWING: |
| CONSTRUCTION |
| NONE |
| MAINTENANCE / CLEANING |
| 1. TRAFFIC MANAGEMENT SYSTEM TO BE CONSIDERED BY END USER |
| DECOMMISSIONING / DEMOLITION |
| NONE |