





- NOTES:**
1. ALL DIMENSIONS ARE IN MILLIMETERS UNLESS OTHERWISE STATED.
  2. ALL LEVELS ARE IN METERS ABOVE GROUND LEVEL.
  3. DO NOT SCALE FROM THIS DRAWING.

- LEGEND:**
- PLANNING APPLICATION BOUNDARY
  - EXISTING
  - PROPOSED
  - TEMPORARY CONTRACTORS COMPOUND
  - PROPOSED SECURITY FENCE TO TIE INTO EXISTING FENCE LINE

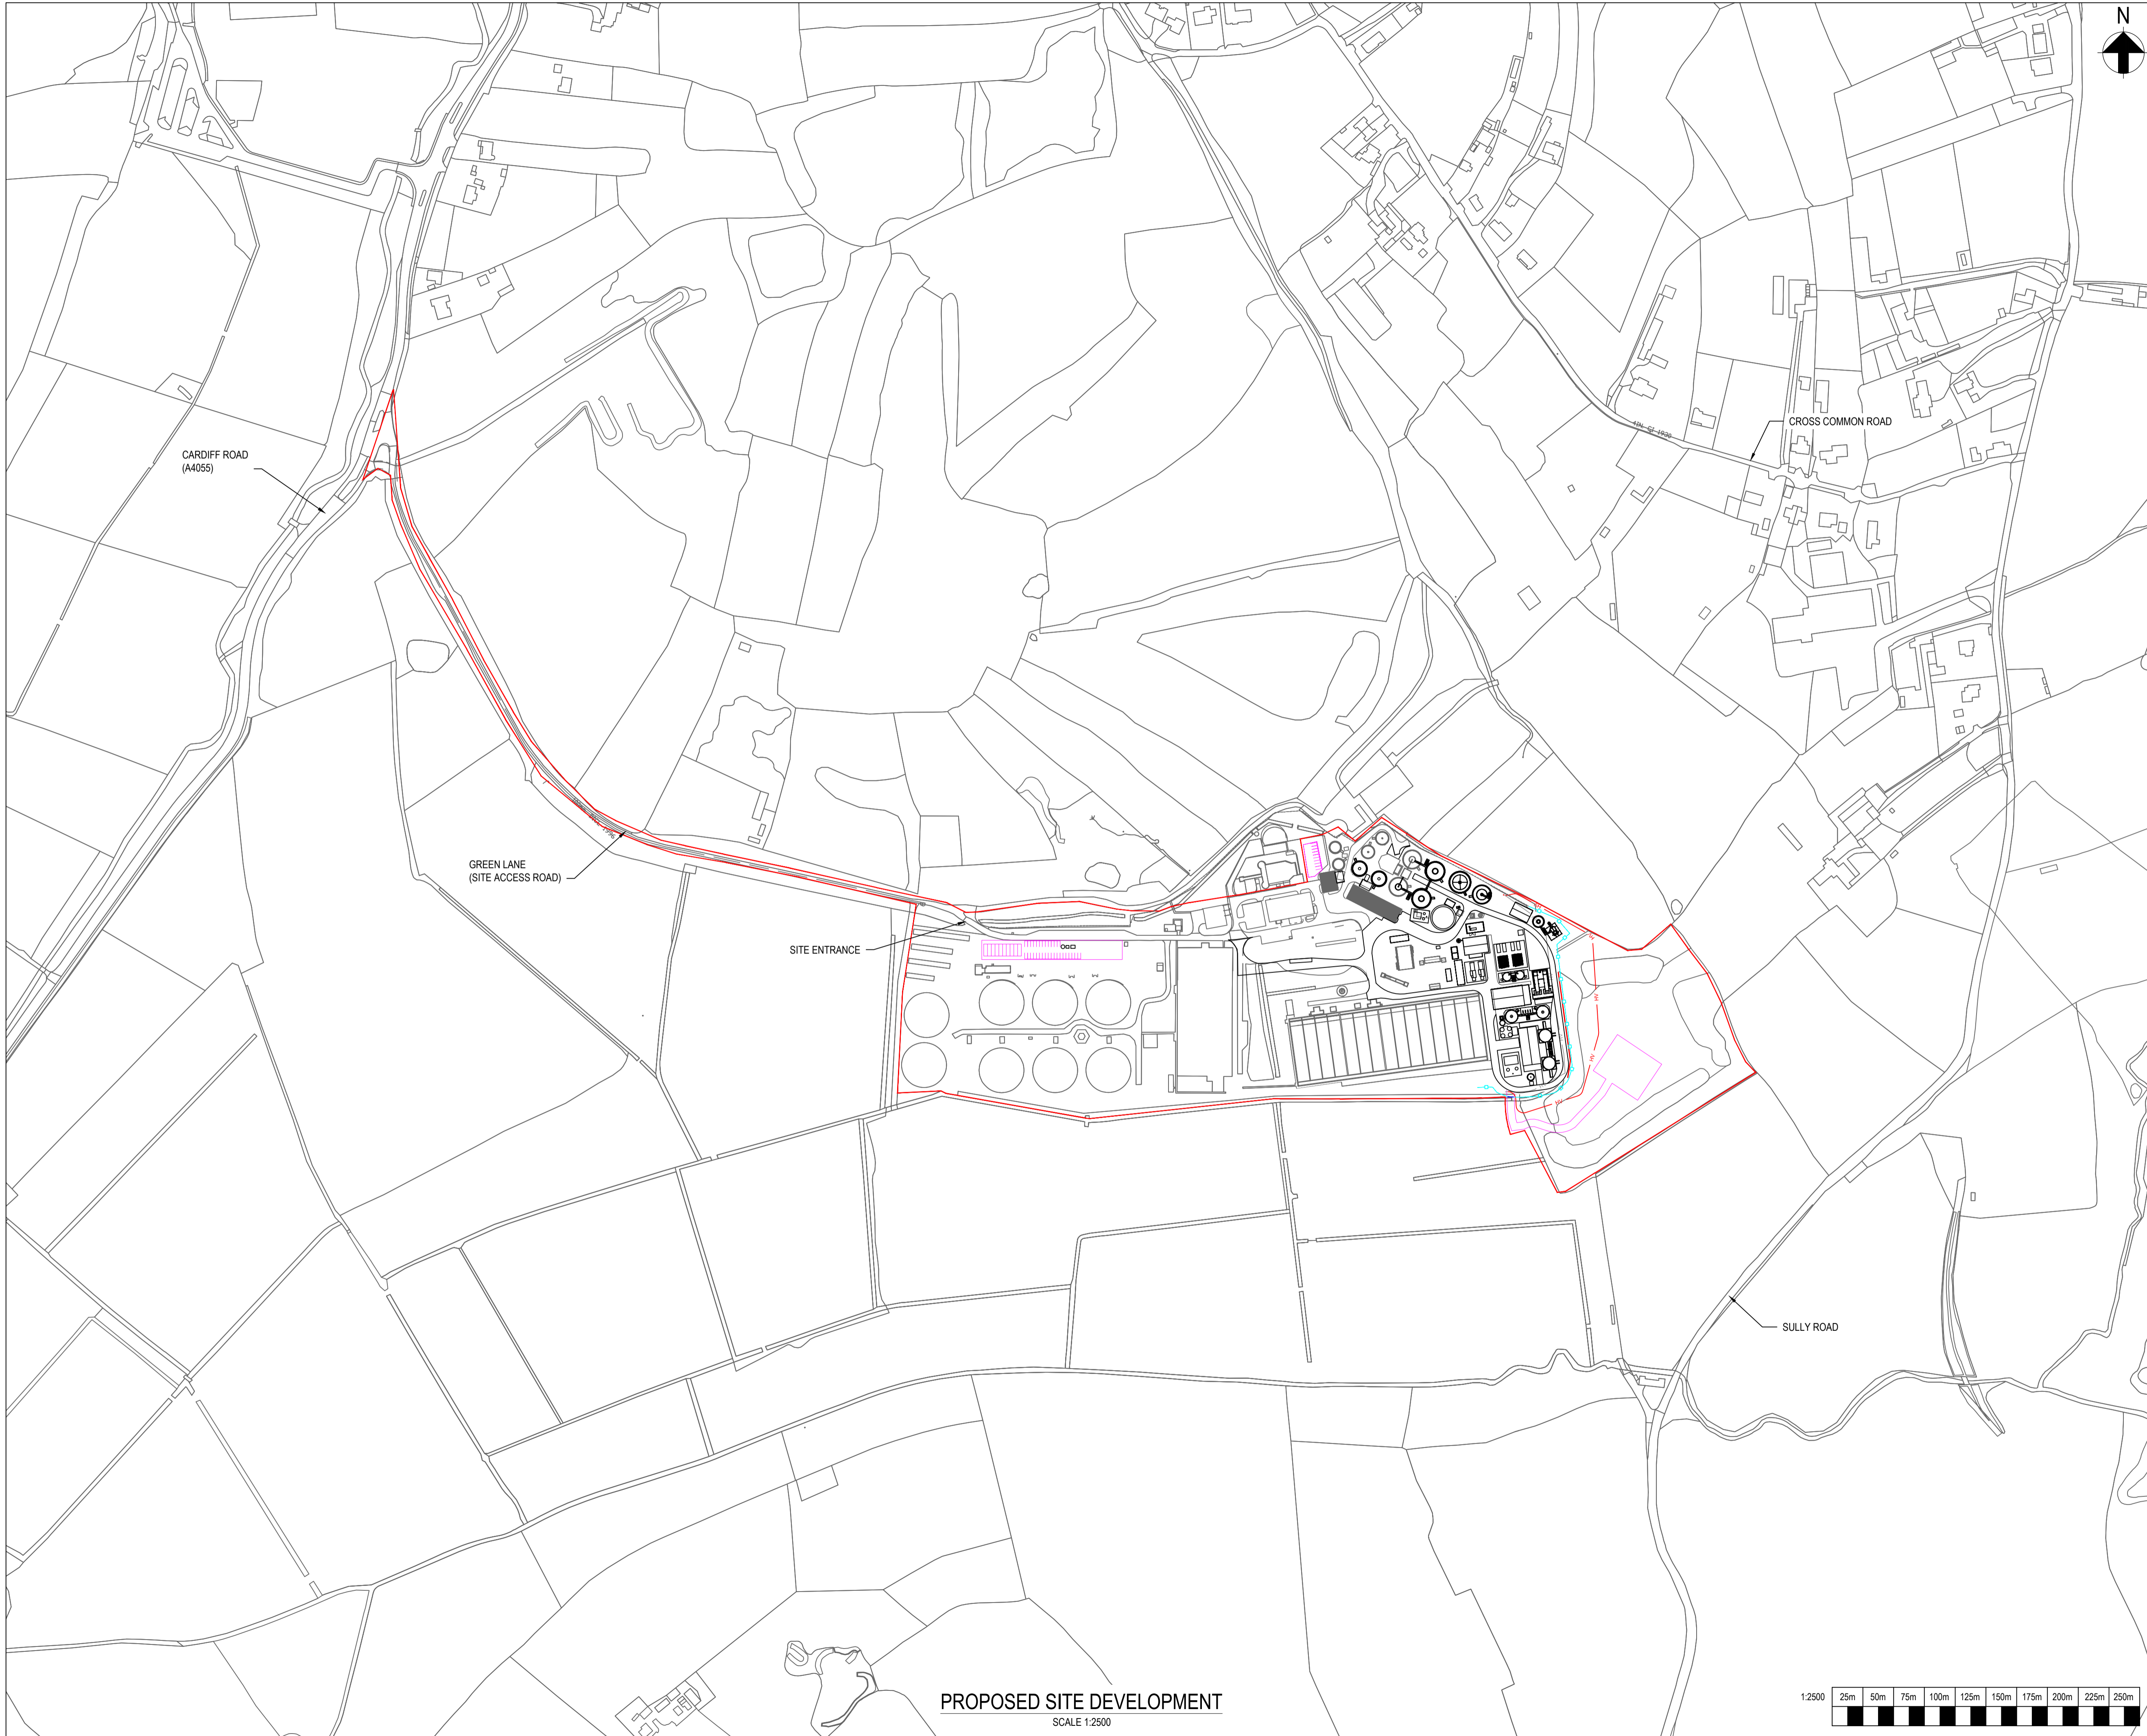

**PROPOSED SITE DEVELOPMENT**  
SCALE 1:2500

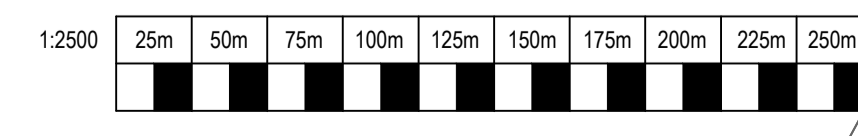

P02	17/10/17	DP	FOR INFORMATION	YF	MN	17/10/17
P01	21/08/17	DP	FOR INFORMATION	YF	MN	21/08/17
Rev.	Date	Drawn	Description	Chkd	Appd	Date



Ty Awen, Spooner Close, Coad Kernew, Newport, NP108FZ

Project Name: **COG MOORS WwTW AAD**

Drawing Title: **PROPOSED SITE DEVELOPMENT**

Suitability: **ISSUED FOR INFORMATION** Suitability Code: **S2**

Originator: **DP** Designer: **RN** Date: **17/10/17**

Internal Project Number: **UA007902** Scale: **1:2500** Rev: **P02**

Drawing Number: **4798-S-202-HYD-XX-XX-DR-XX-06120**