


- NOTES:**
1. ALL DIMENSIONS ARE IN MILLIMETERS UNLESS OTHERWISE STATED.
 2. ALL LEVELS ARE IN METERS ABOVE GROUND LEVEL.
 3. DO NOT SCALE FROM THIS DRAWING.
 4. FOR SECTIONS THROUGH STACK REFER TO DRAWINGS 4798-S-202-HYD-XX-XX-DR-06140 - 06143

- LEGEND:**
- PLANNING APPLICATION BOUNDARY
 - EXISTING
 - - - PROPOSED
 - TEMPORARY CONTRACTORS COMPOUND
 - PROPOSED SECURITY FENCE TO TIE INTO EXISTING FENCE LINE

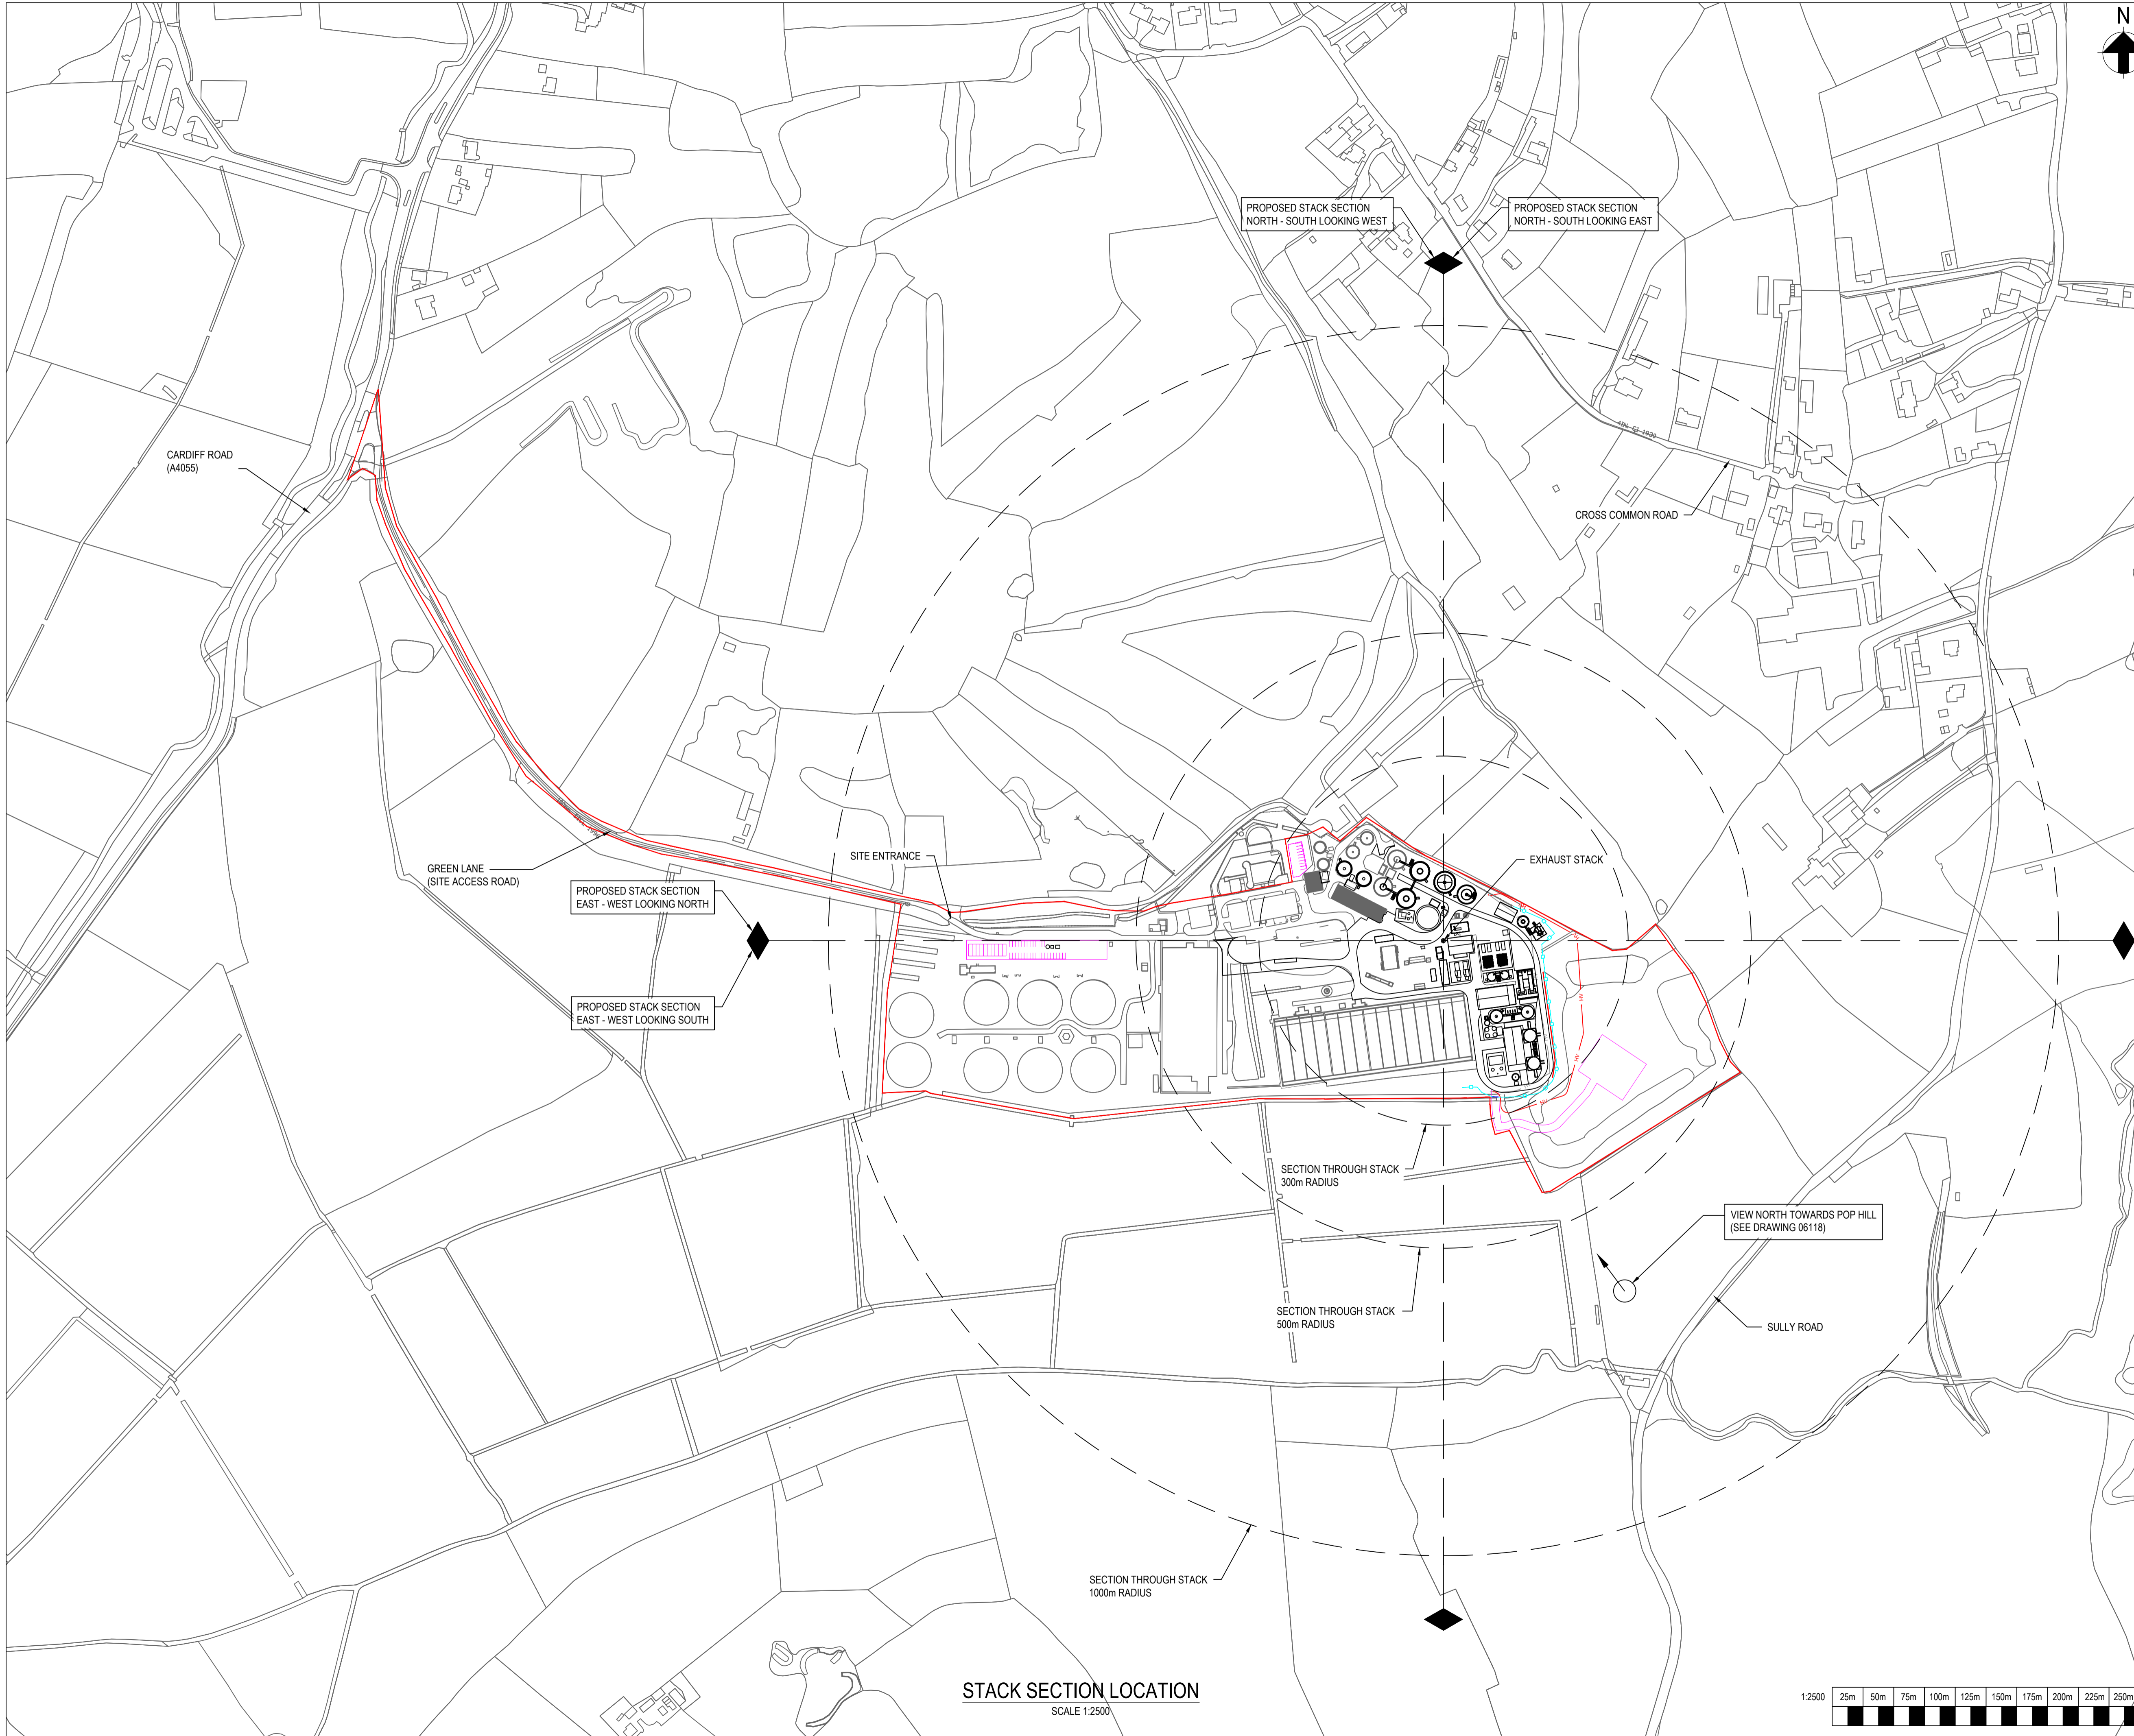

P02	17/10/17	DP	FOR INFORMATION	YF	MN	17/10/17
P01	21/08/17	DP	FOR INFORMATION	YF	MN	21/08/17
Rev.	Date	Drawn	Description	Chkd	Appd	Date

Capital Delivery Alliance
Cynghair Cyflawni Cyfalaf
 Ty Awen, Spooner Close, Coed Kernew, Newport, NP108FZ

Project Name: **COG MOORS WwTW AAD**

Drawing Title: **EXHAUST STACK SECTION LOCATION**

Suitability: **ISSUED FOR INFORMATION** Suitability Code: **S2**

Originator: **VS** Designer: **RN** Date: **17/10/17**

Internal Project Number: **UA007902** Scale: **1:2500** Rev: **P02**

Drawing Number: **4798-S-202-HYD-XX-XX-DR-06144**

STACK SECTION LOCATION
SCALE 1:2500

