



NOTES:
 This drawing is copyright. It is sent to you in confidence and must not be reproduced or disclosed to third parties without our prior permission.
 Do not scale from this drawing.
 This drawing is to be read in conjunction with all relevant consultants, specialist manufacturers drawings and specifications.
 Any discrepancies in dimensions or details on or between these drawings should be drawn to our attention.
 All dimensions are in millimetres unless noted otherwise.
 Any surveyed information incorporated within this drawing cannot be guaranteed as accurate unless confirmed by fixed dimension.

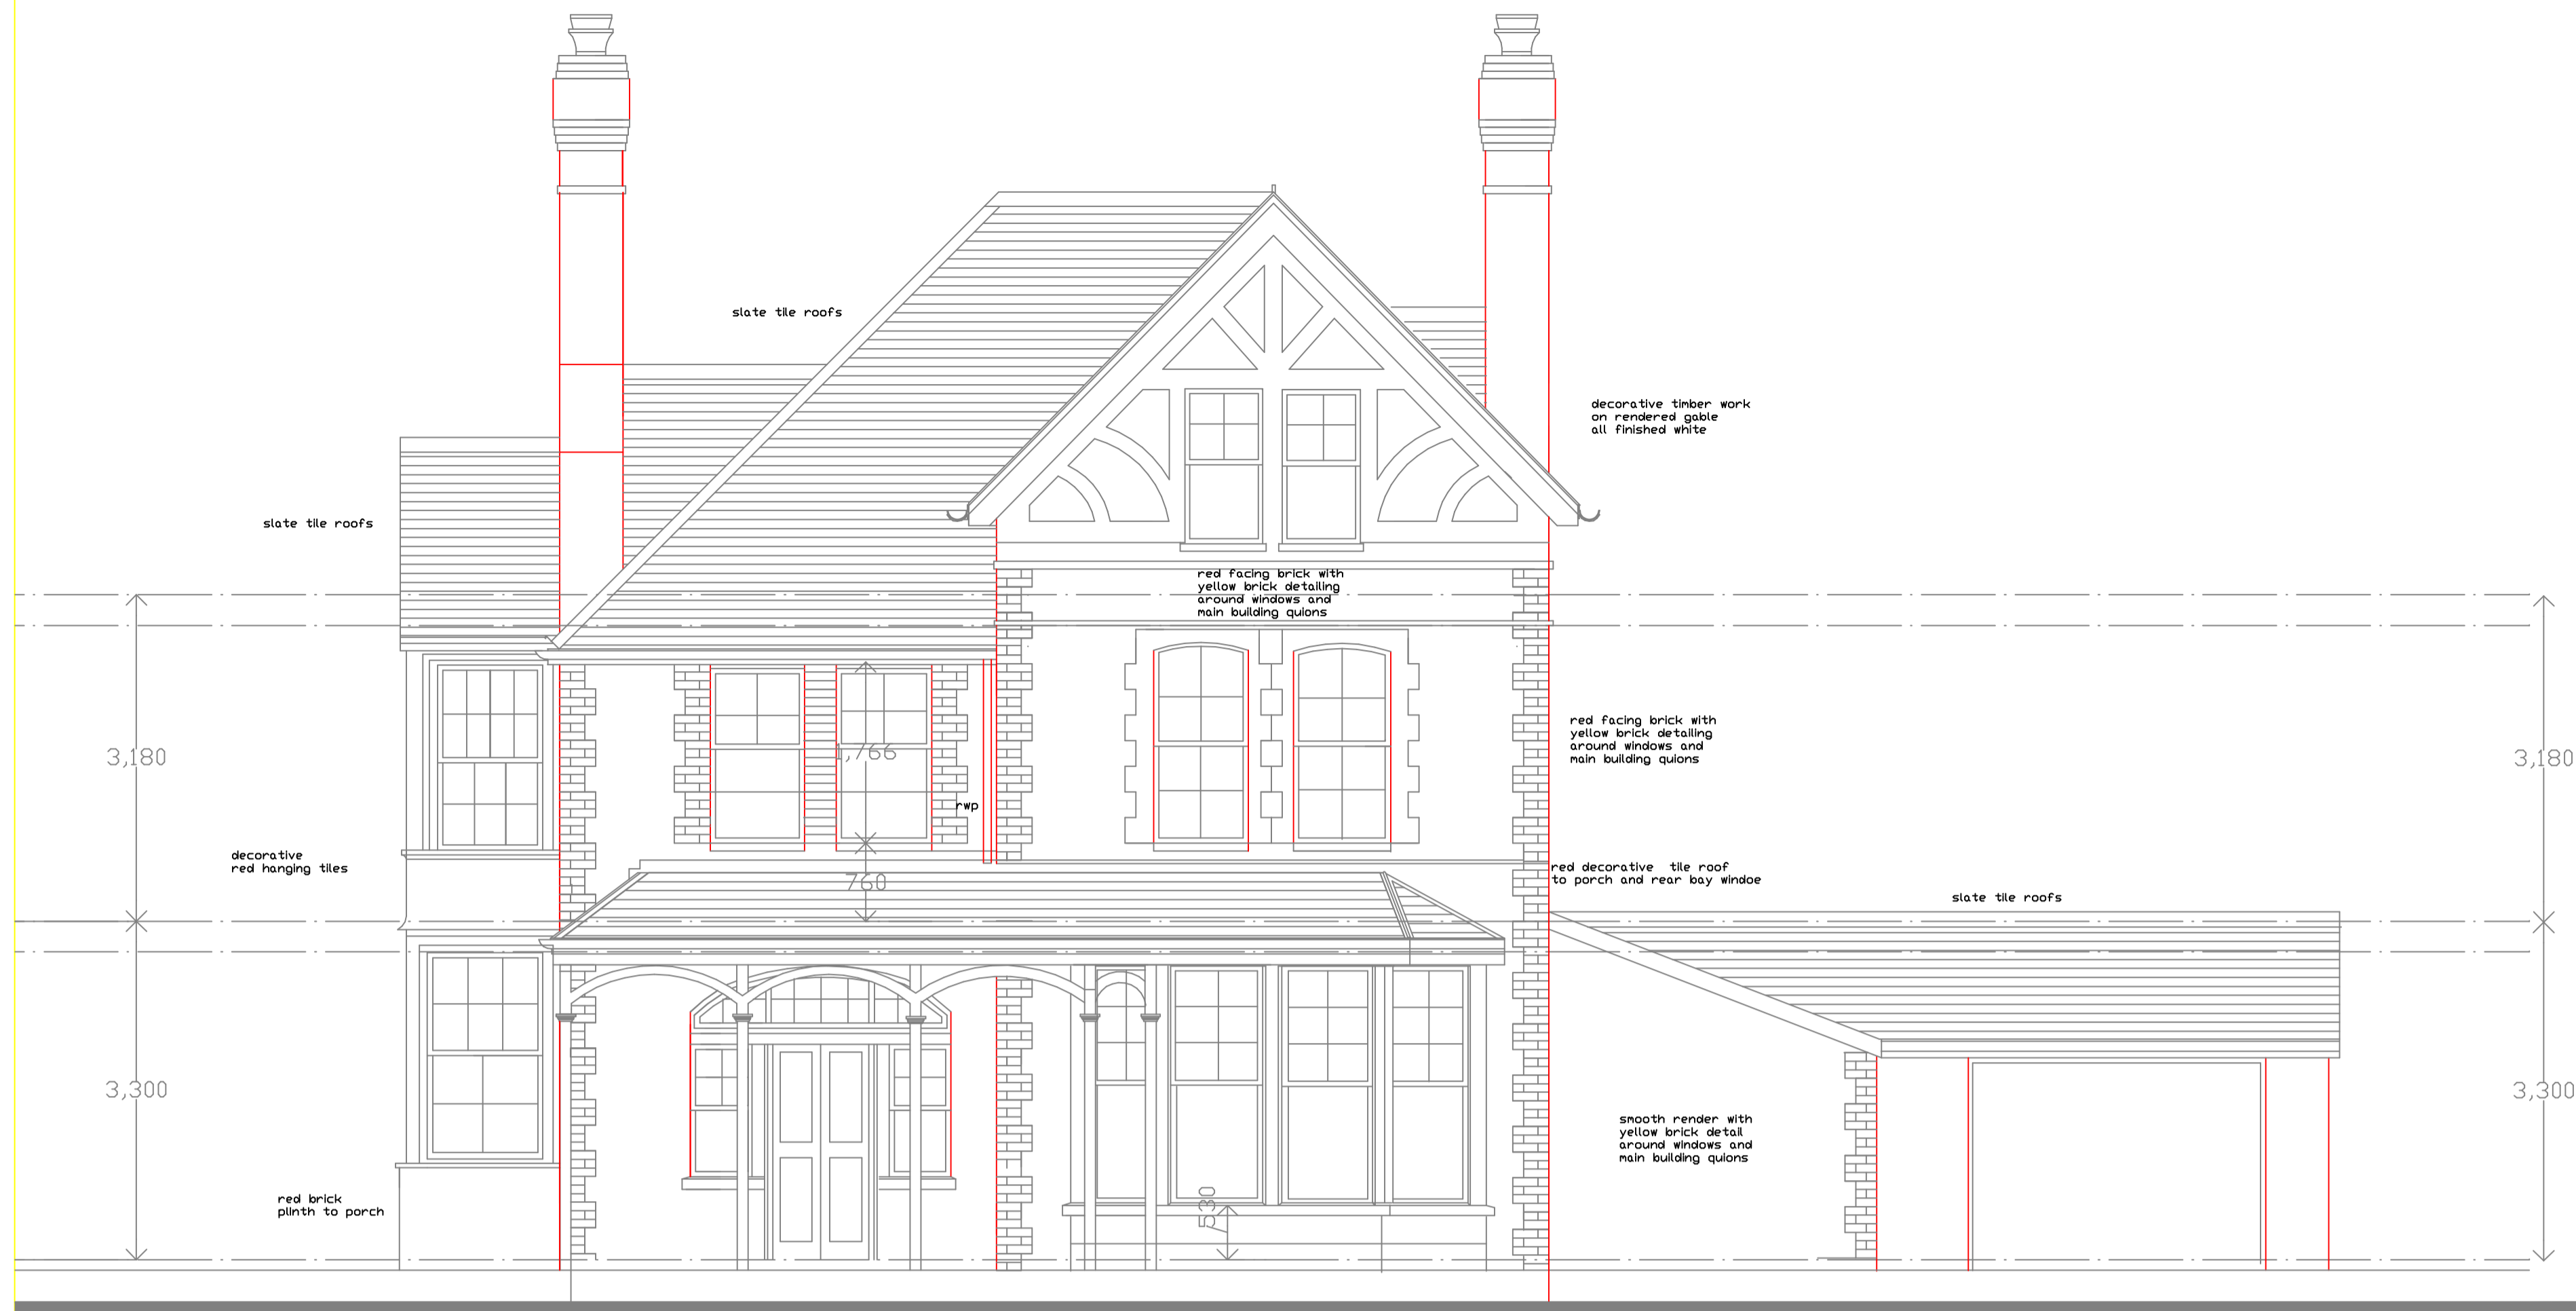

Existing Elevation to Garden

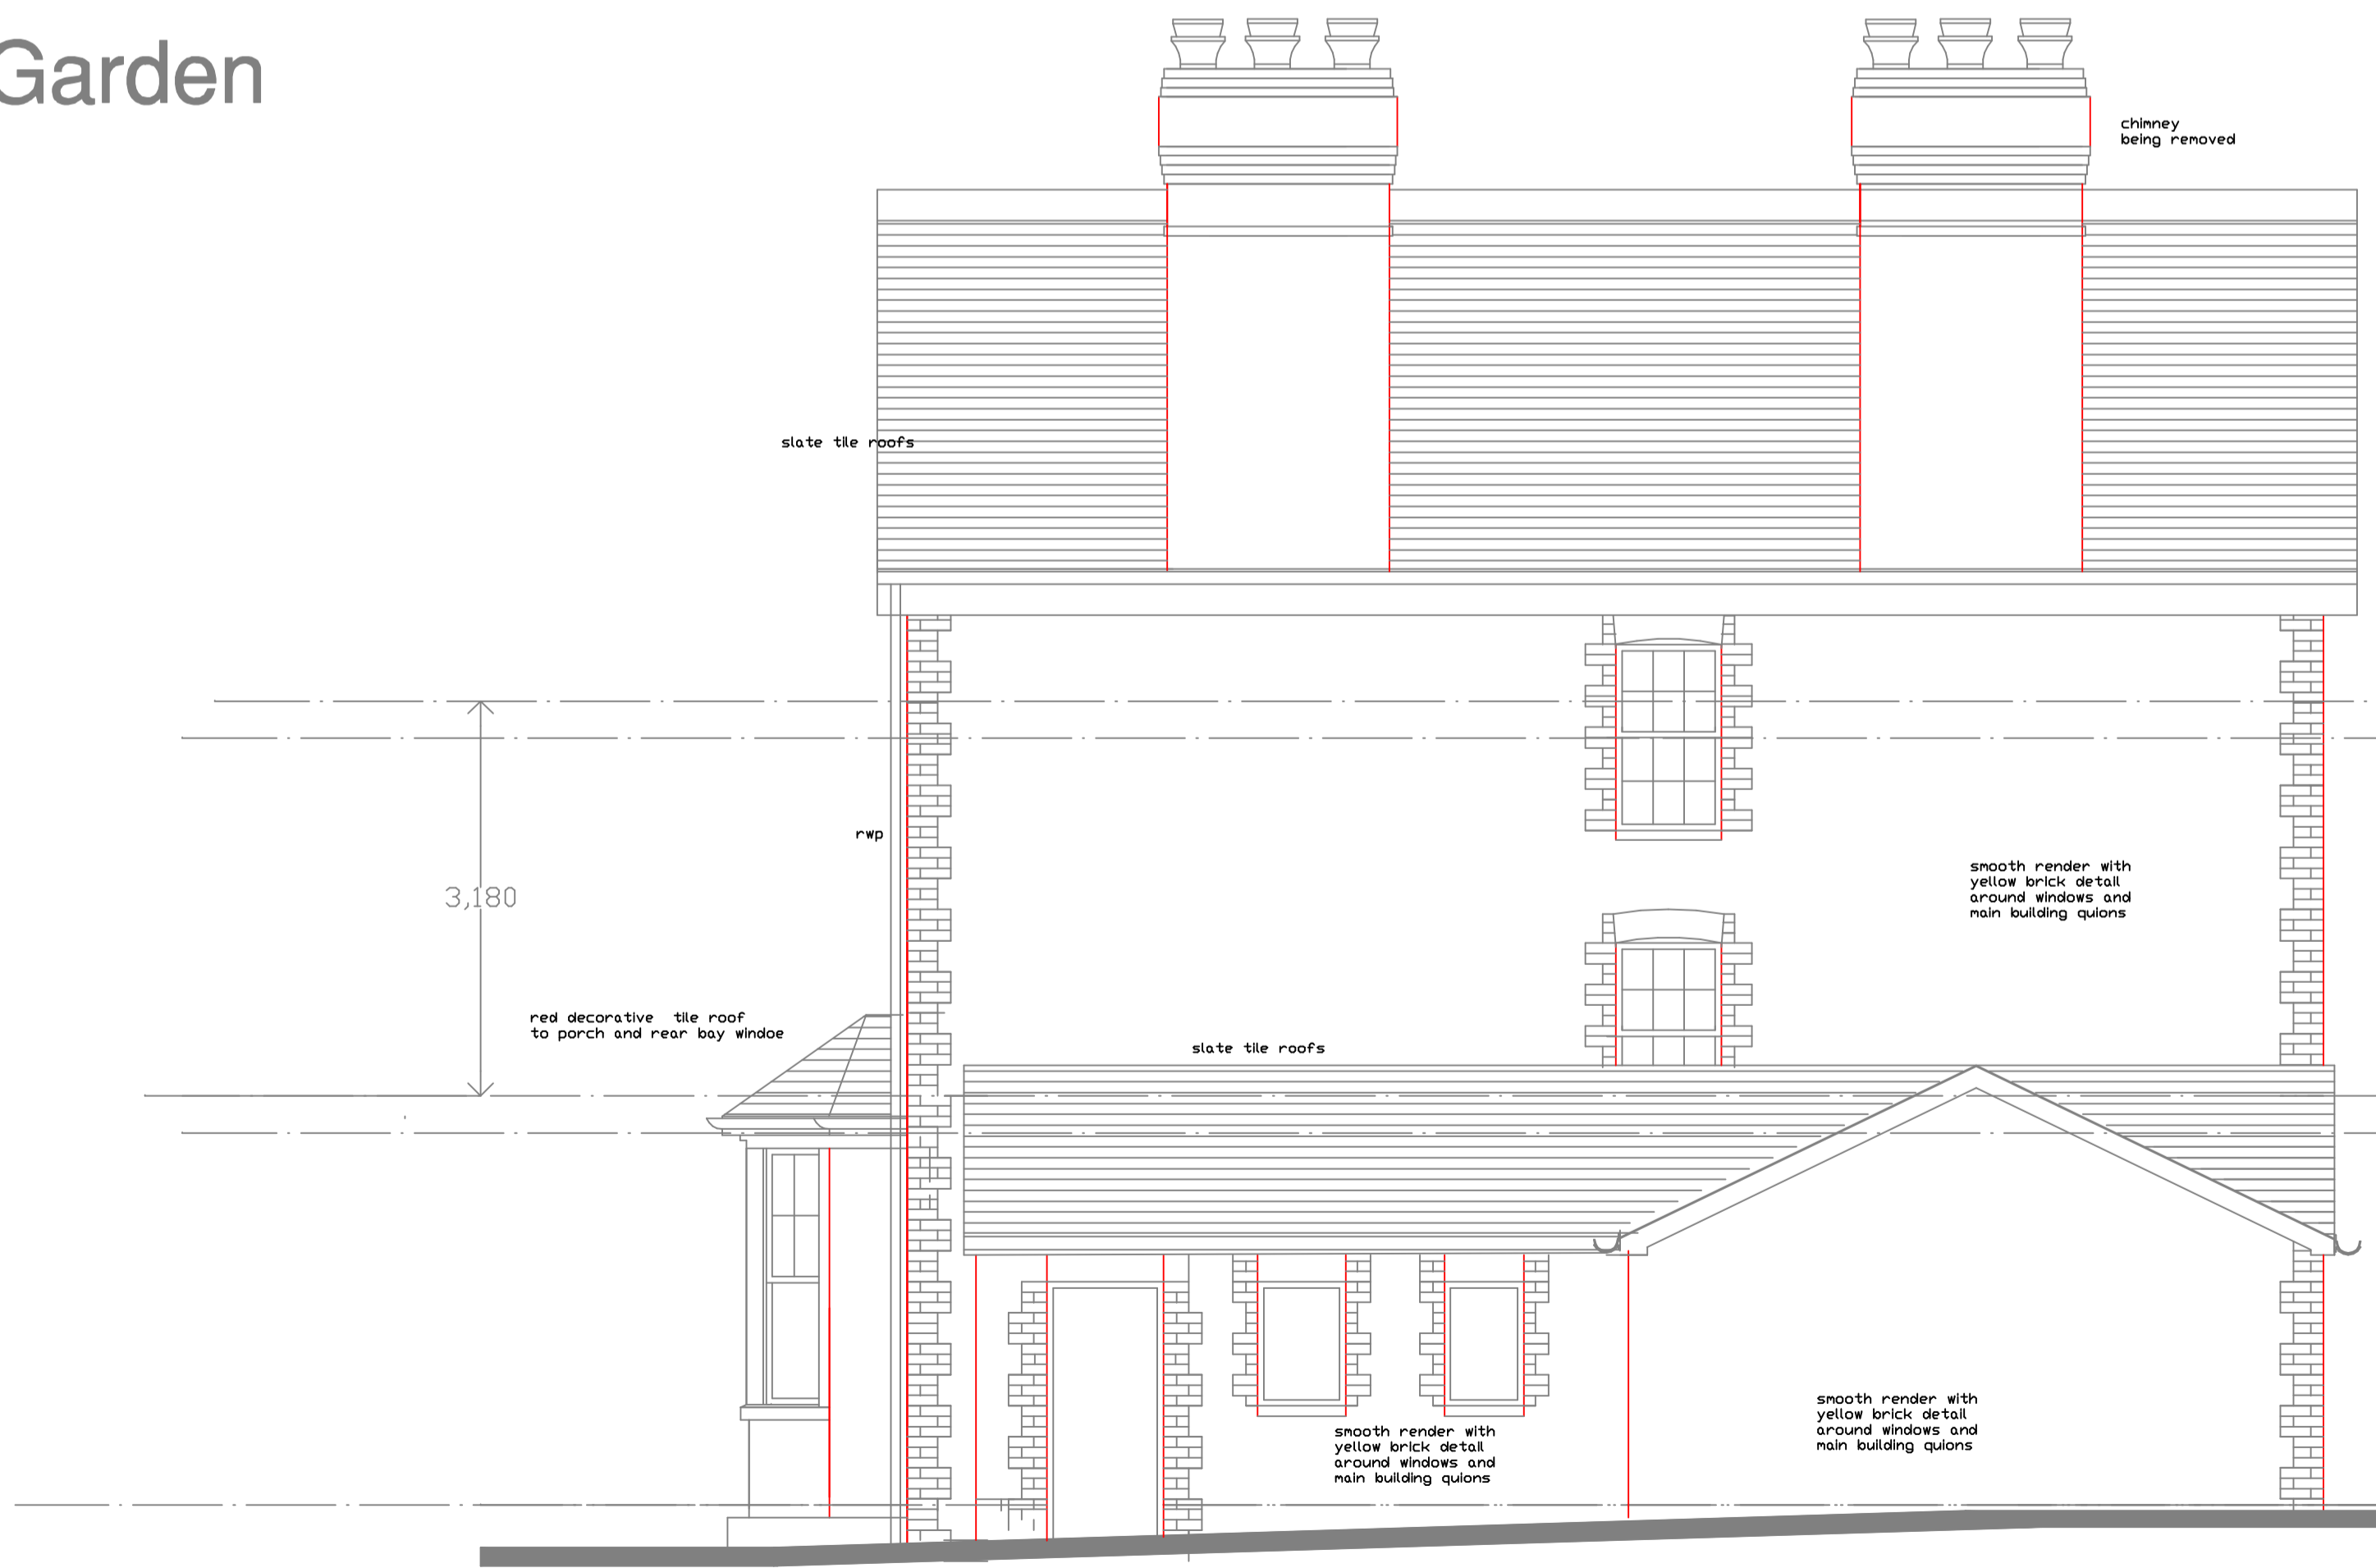

Existing Elevation to Road

| REV | DATE | DESCRIPTION | INITIAL | CHECKED |
|-----|------|-------------|---------|---------|
| | | | | |

ROSSER ASSOCIATES
 20, DUFFRYN RD.,
 CYNCOED, CARDIFF.
 Tel: 029 20754296

CLIENT: Mr. & Mrs. Nigel Hopkins
 PROJECT: Wernglas, St Andrews Major Road Dinas Powis.
 TITLE: Survey - Elevation Sheet 2

DATE: 28.09.17 PROJECT NO. 673
 DRAWN: SR. CHECKED: SR.
 SCALE: 1:50

P03