

NOTES

This drawing is copyright. It is sent to you in confidence and must not be reproduced or disclosed to third parties without our prior permission.



Do not scale from this drawing.

This drawing is to be read in conjunction with all relevant consultants, specialist manufacturers drawings and specifications.

Any discrepancies in dimensions or details on or between these drawings should be drawn to our attention.

All dimensions are in millimetres unless noted otherwise.

Any surveyed information incorporated within this drawing cannot be guaranteed as accurate unless confirmed by fixed dimension.

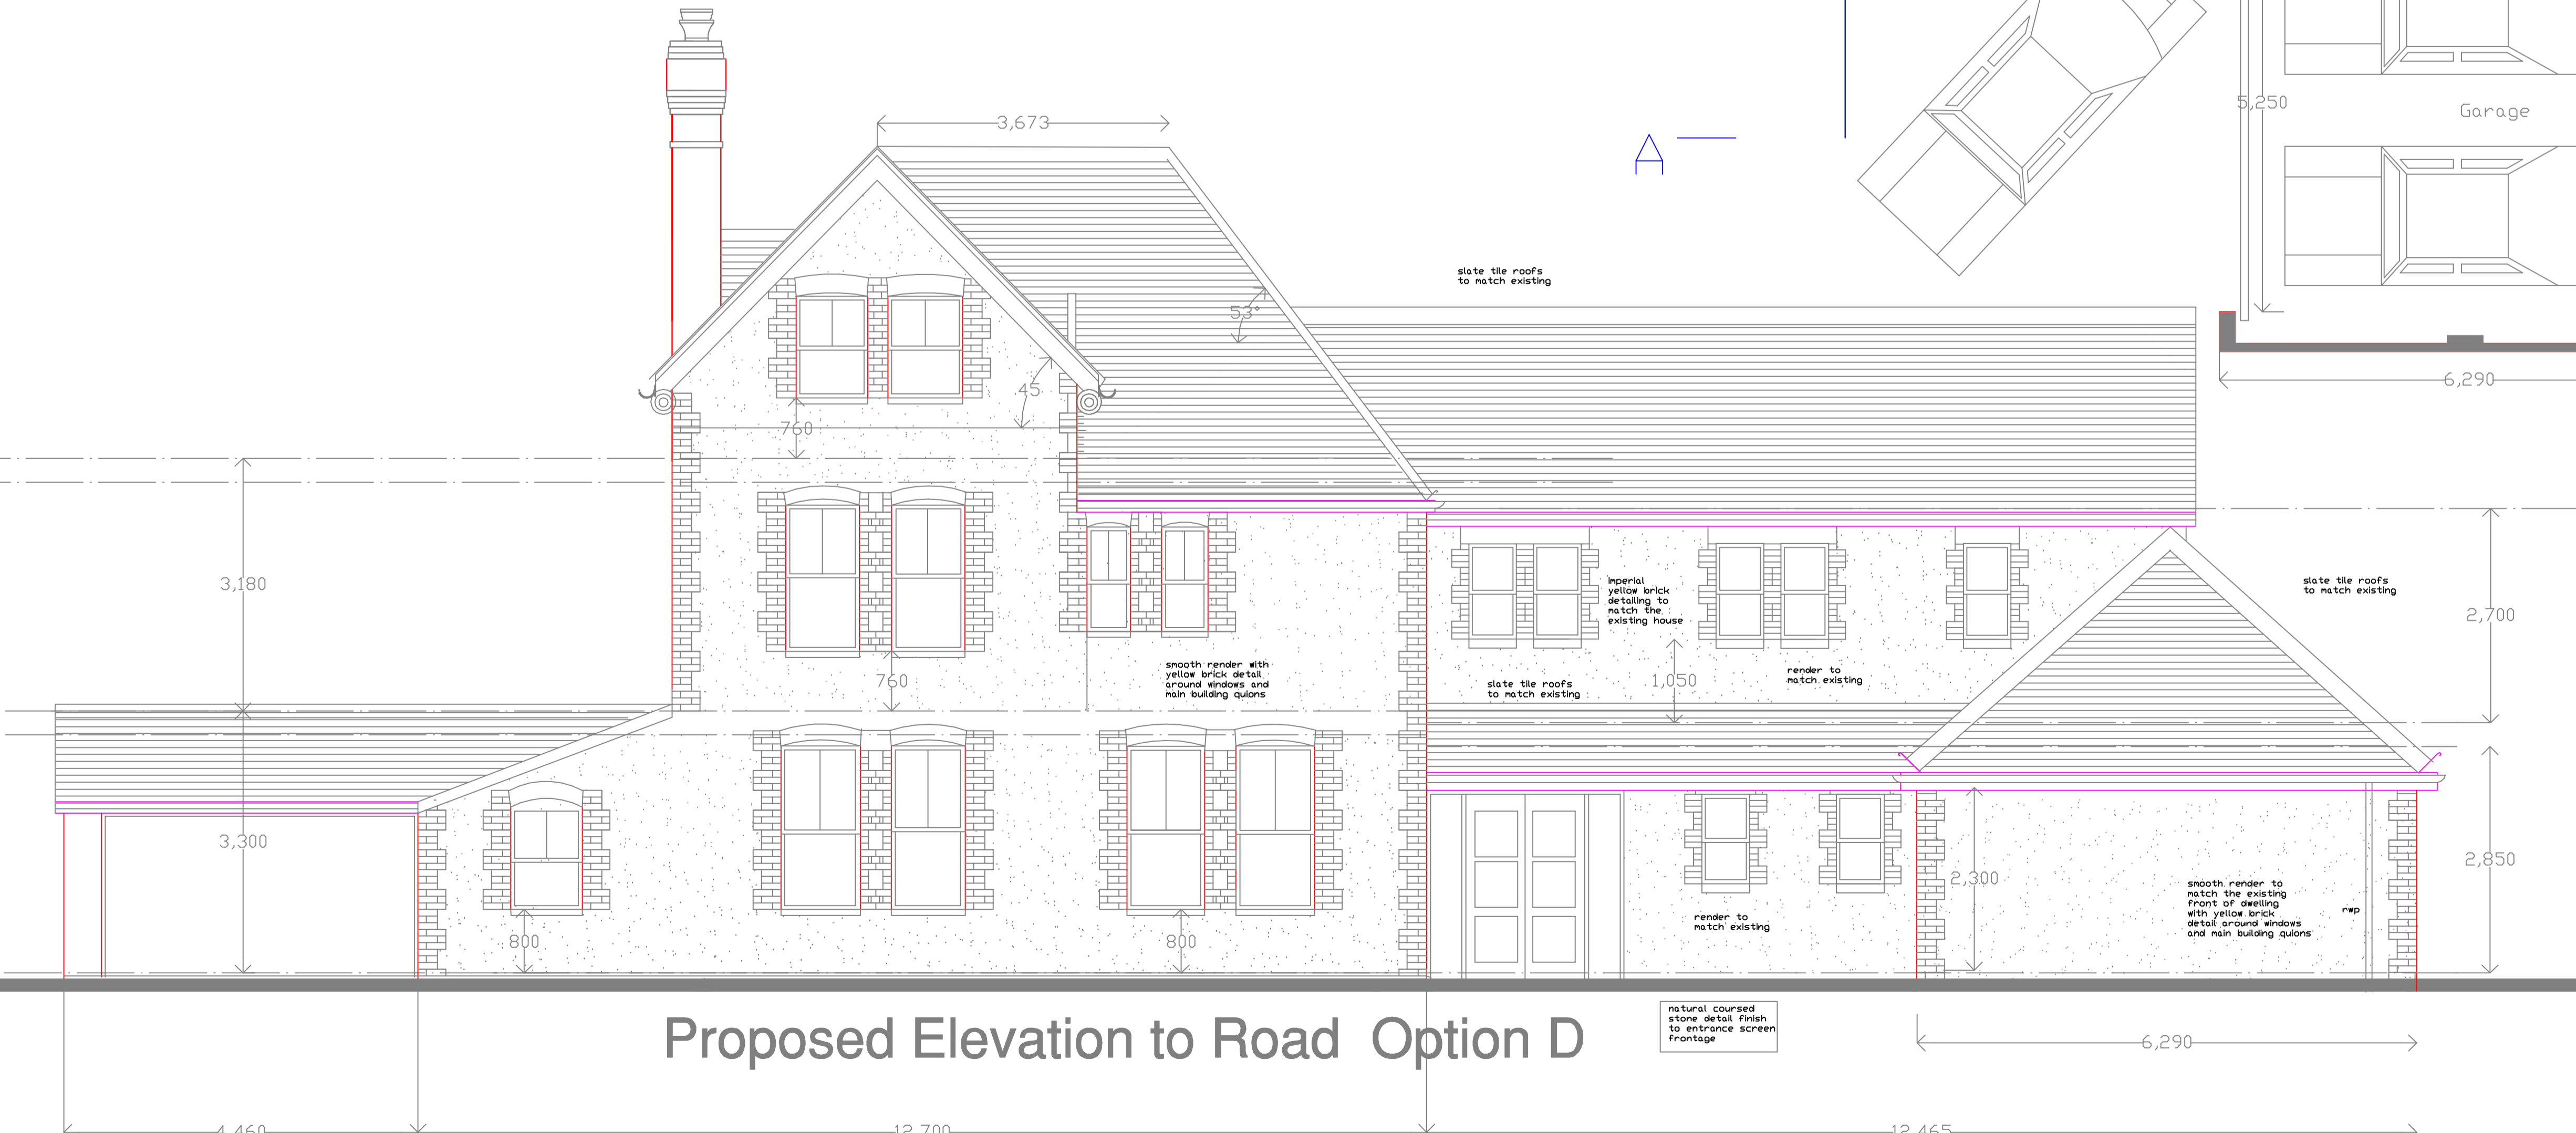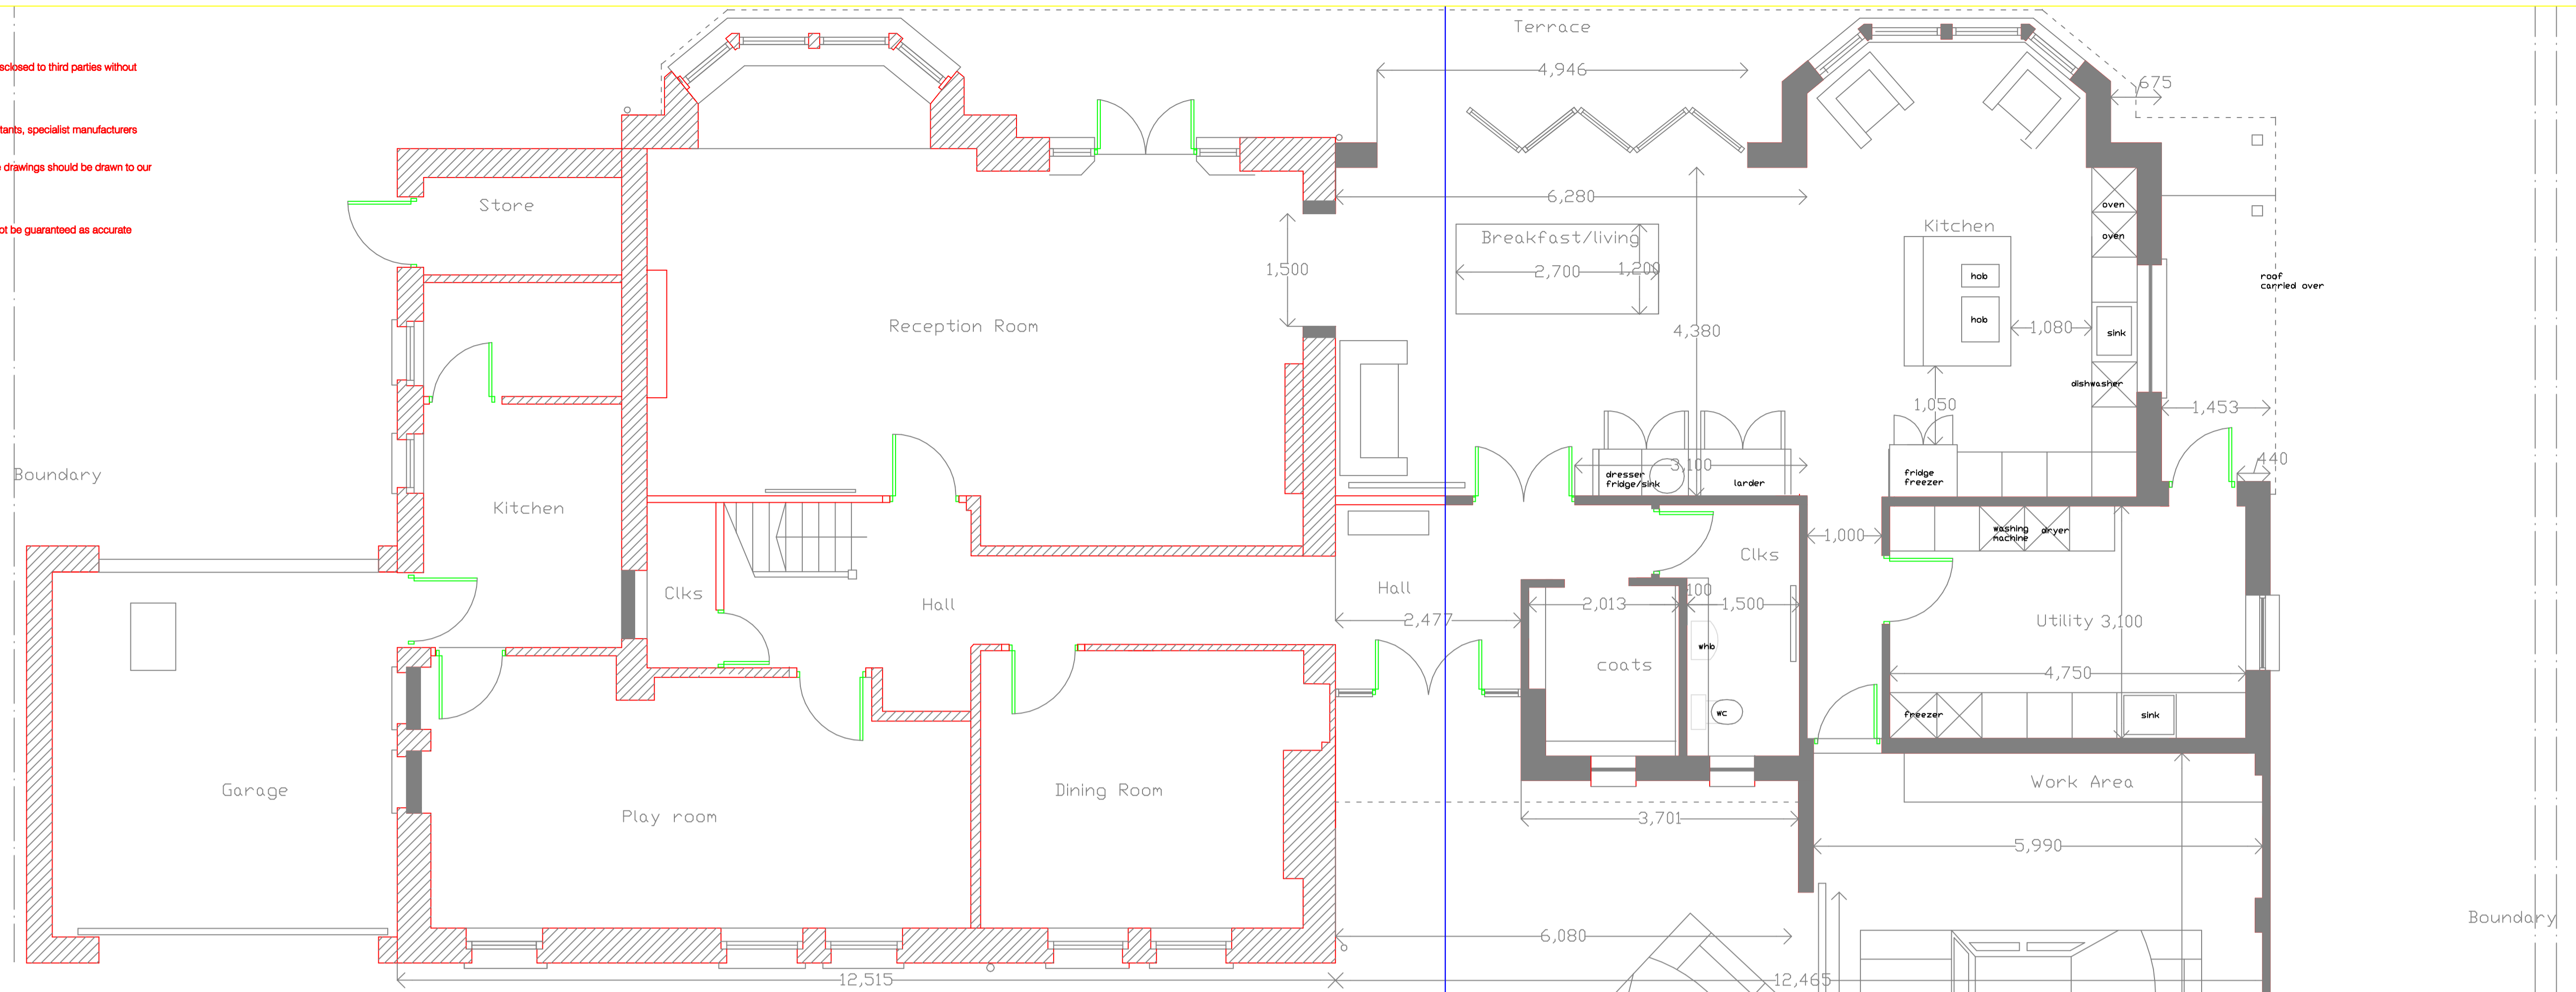

Proposed Elevation to Road Option D

B 22318	alterations to elevations for L.A.	SR
A 0318	roof amended	SR
REV	DATE	DESCRIPTION
		INITIAL
		CHECKED

ROSSER ASSOCIATES
 20, DUFFRYN RD.,
 CYNCOED, CARDIFF.
 Tel: 029 20754296

CLIENT	Mr. & Mrs. Nigel Hopkins	
PROJECT	Wernglas, St Andrews Major Road Dinas Powis.	
TITLE	Proposed Ground Floor Plan & Elevation to Road	
DATE	20.01.18	PROJECT NO. 673
DRAWN	SR	P04 B
CHECKED	SR	
SCALE	1:50	