


- GENERAL**
1. ALL DIMENSIONS ARE IN MILLIMETRES UNLESS NOTED OTHERWISE.
 2. ALL LEVELS ARE IN METRES UNLESS NOTED OTHERWISE.
 3. ALL LEVELS RELATE TO FINISHED GRADE UNLESS NOTED OTHERWISE.
 4. ALL SCALE FROM THIS DRAWING USE FINISHED DIMENSIONS ONLY.
 5. THIS DRAWING TO BE READ IN CONJUNCTION WITH ALL RELATED PROFILES, SCHEDULES AND SPECIALS DRAWINGS AND SPECIFICATIONS.
 6. THIS DRAWING IS COPYRIGHT © PROPERTY OF SHEAR DESIGN LIMITED.

- NOTES**

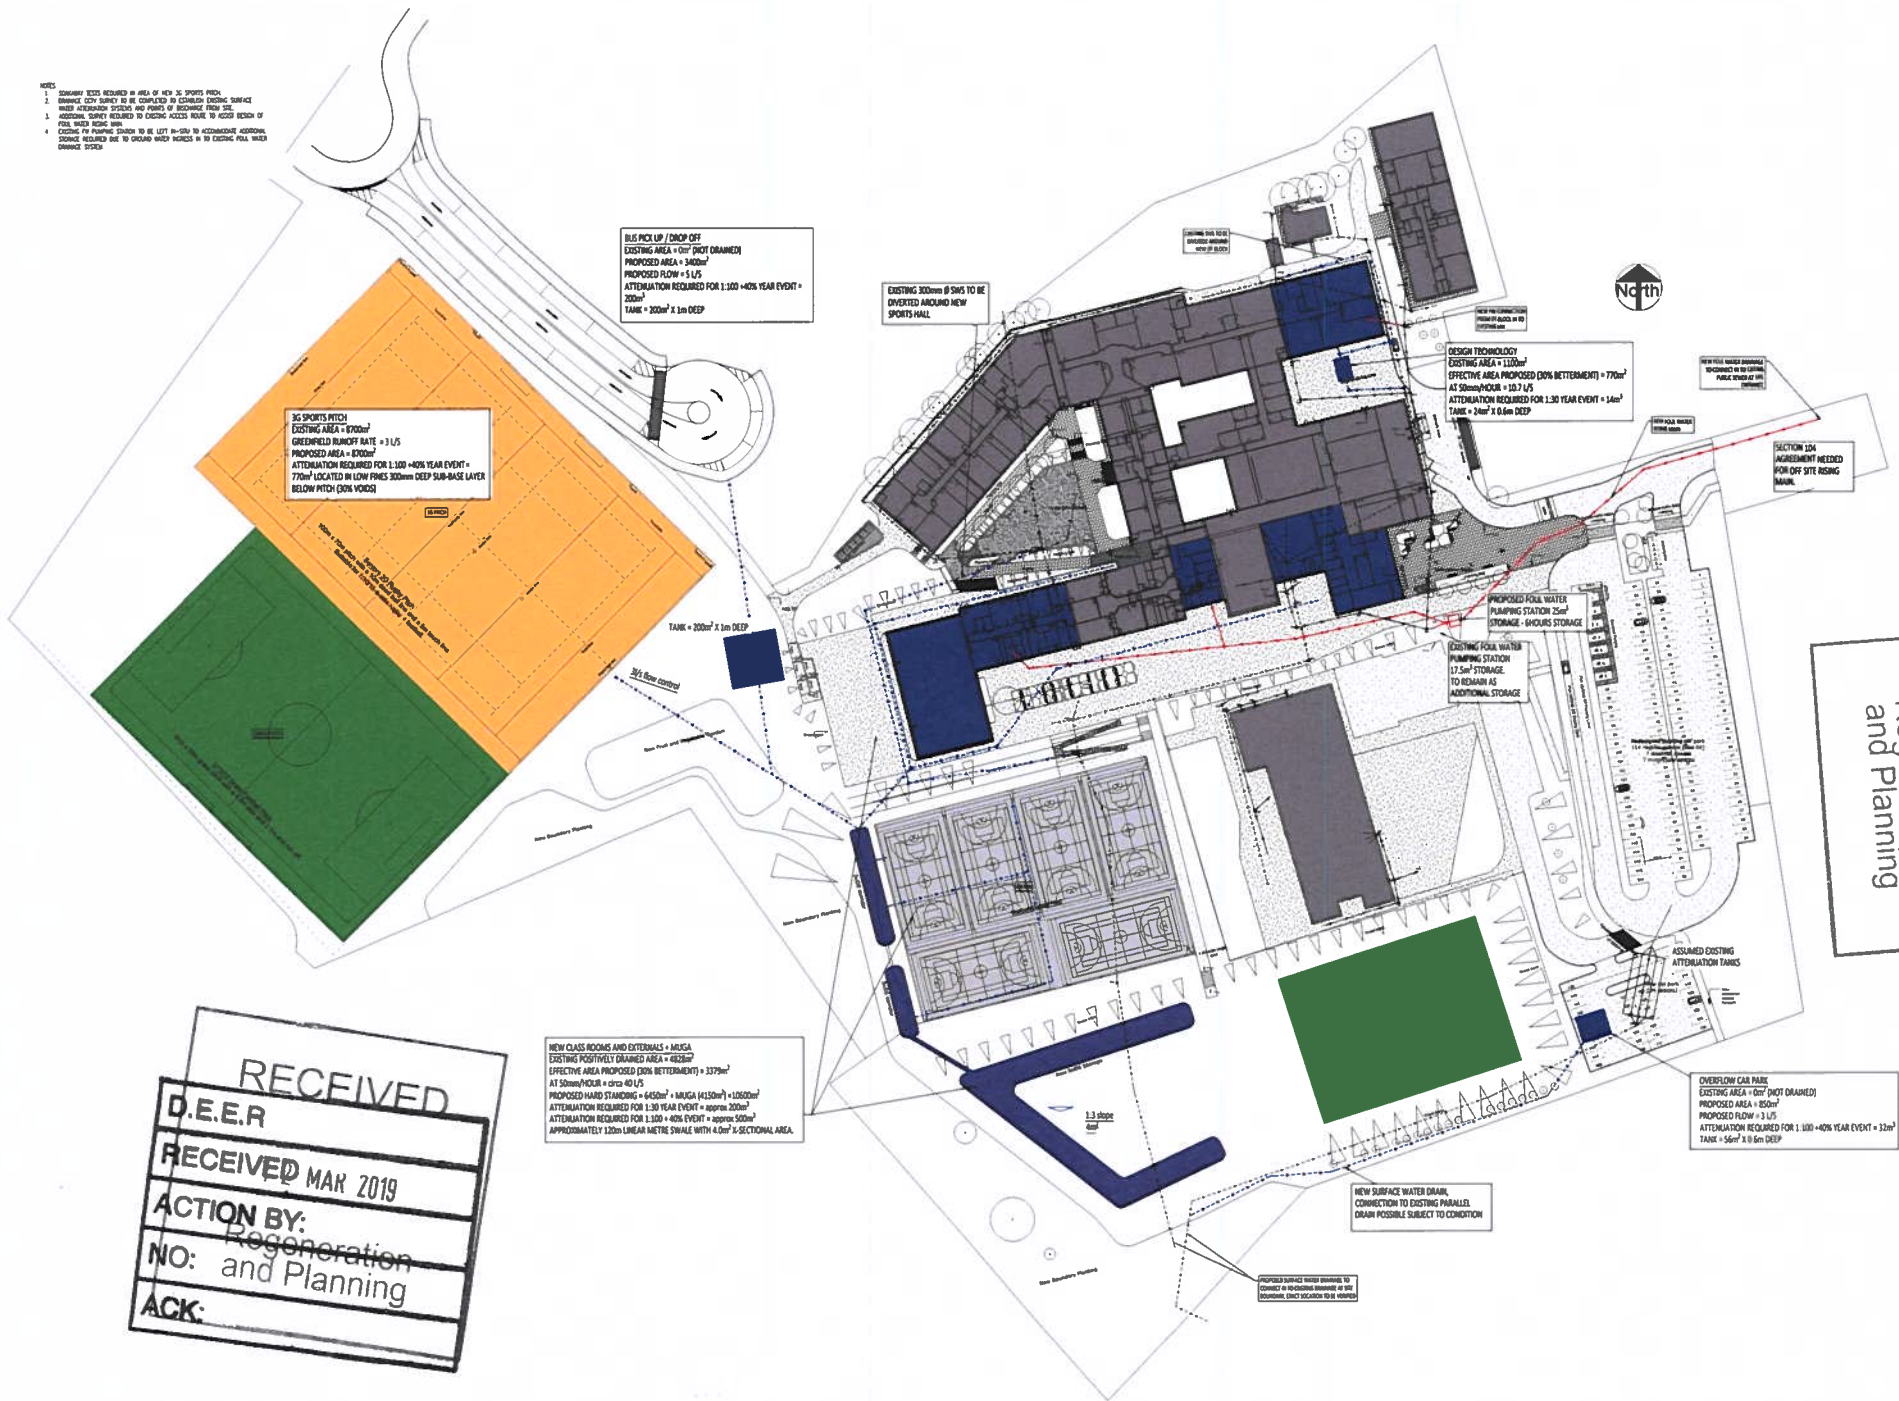

RECEIVED
 12 MAR 2019
 Regeneration
 and Planning

RECEIVED
 D.E.E.R
 RECEIVED MAR 2019
 ACTION BY:
 Regeneration
 and Planning
 NO:
 ACK:

P1	18138-SDL-00-XX-DR-C-SK200	02x	A1
DATE	18/03/2019	SCALE	AS SHOWN
BY	ESG PLC	PROJECT	YSOOL GYM/PAIS BRO MORGANWYS
NO		DESCRIPTION	PROPOSED DRAINAGE PRINCIPLES
 Consulting Civil and Structural Engineers			
