

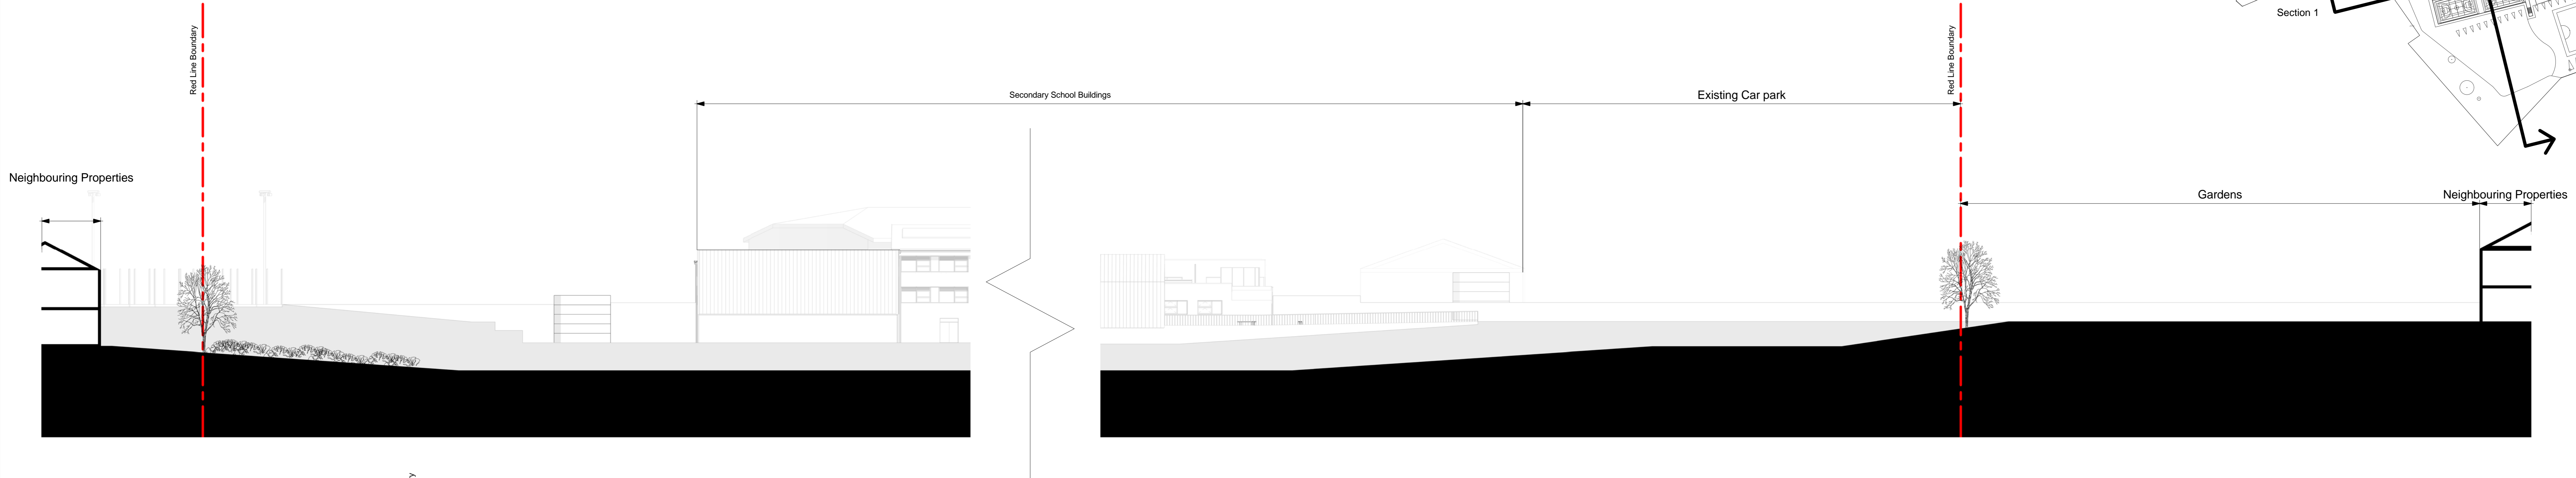



0m 5m 10m 15m 20m

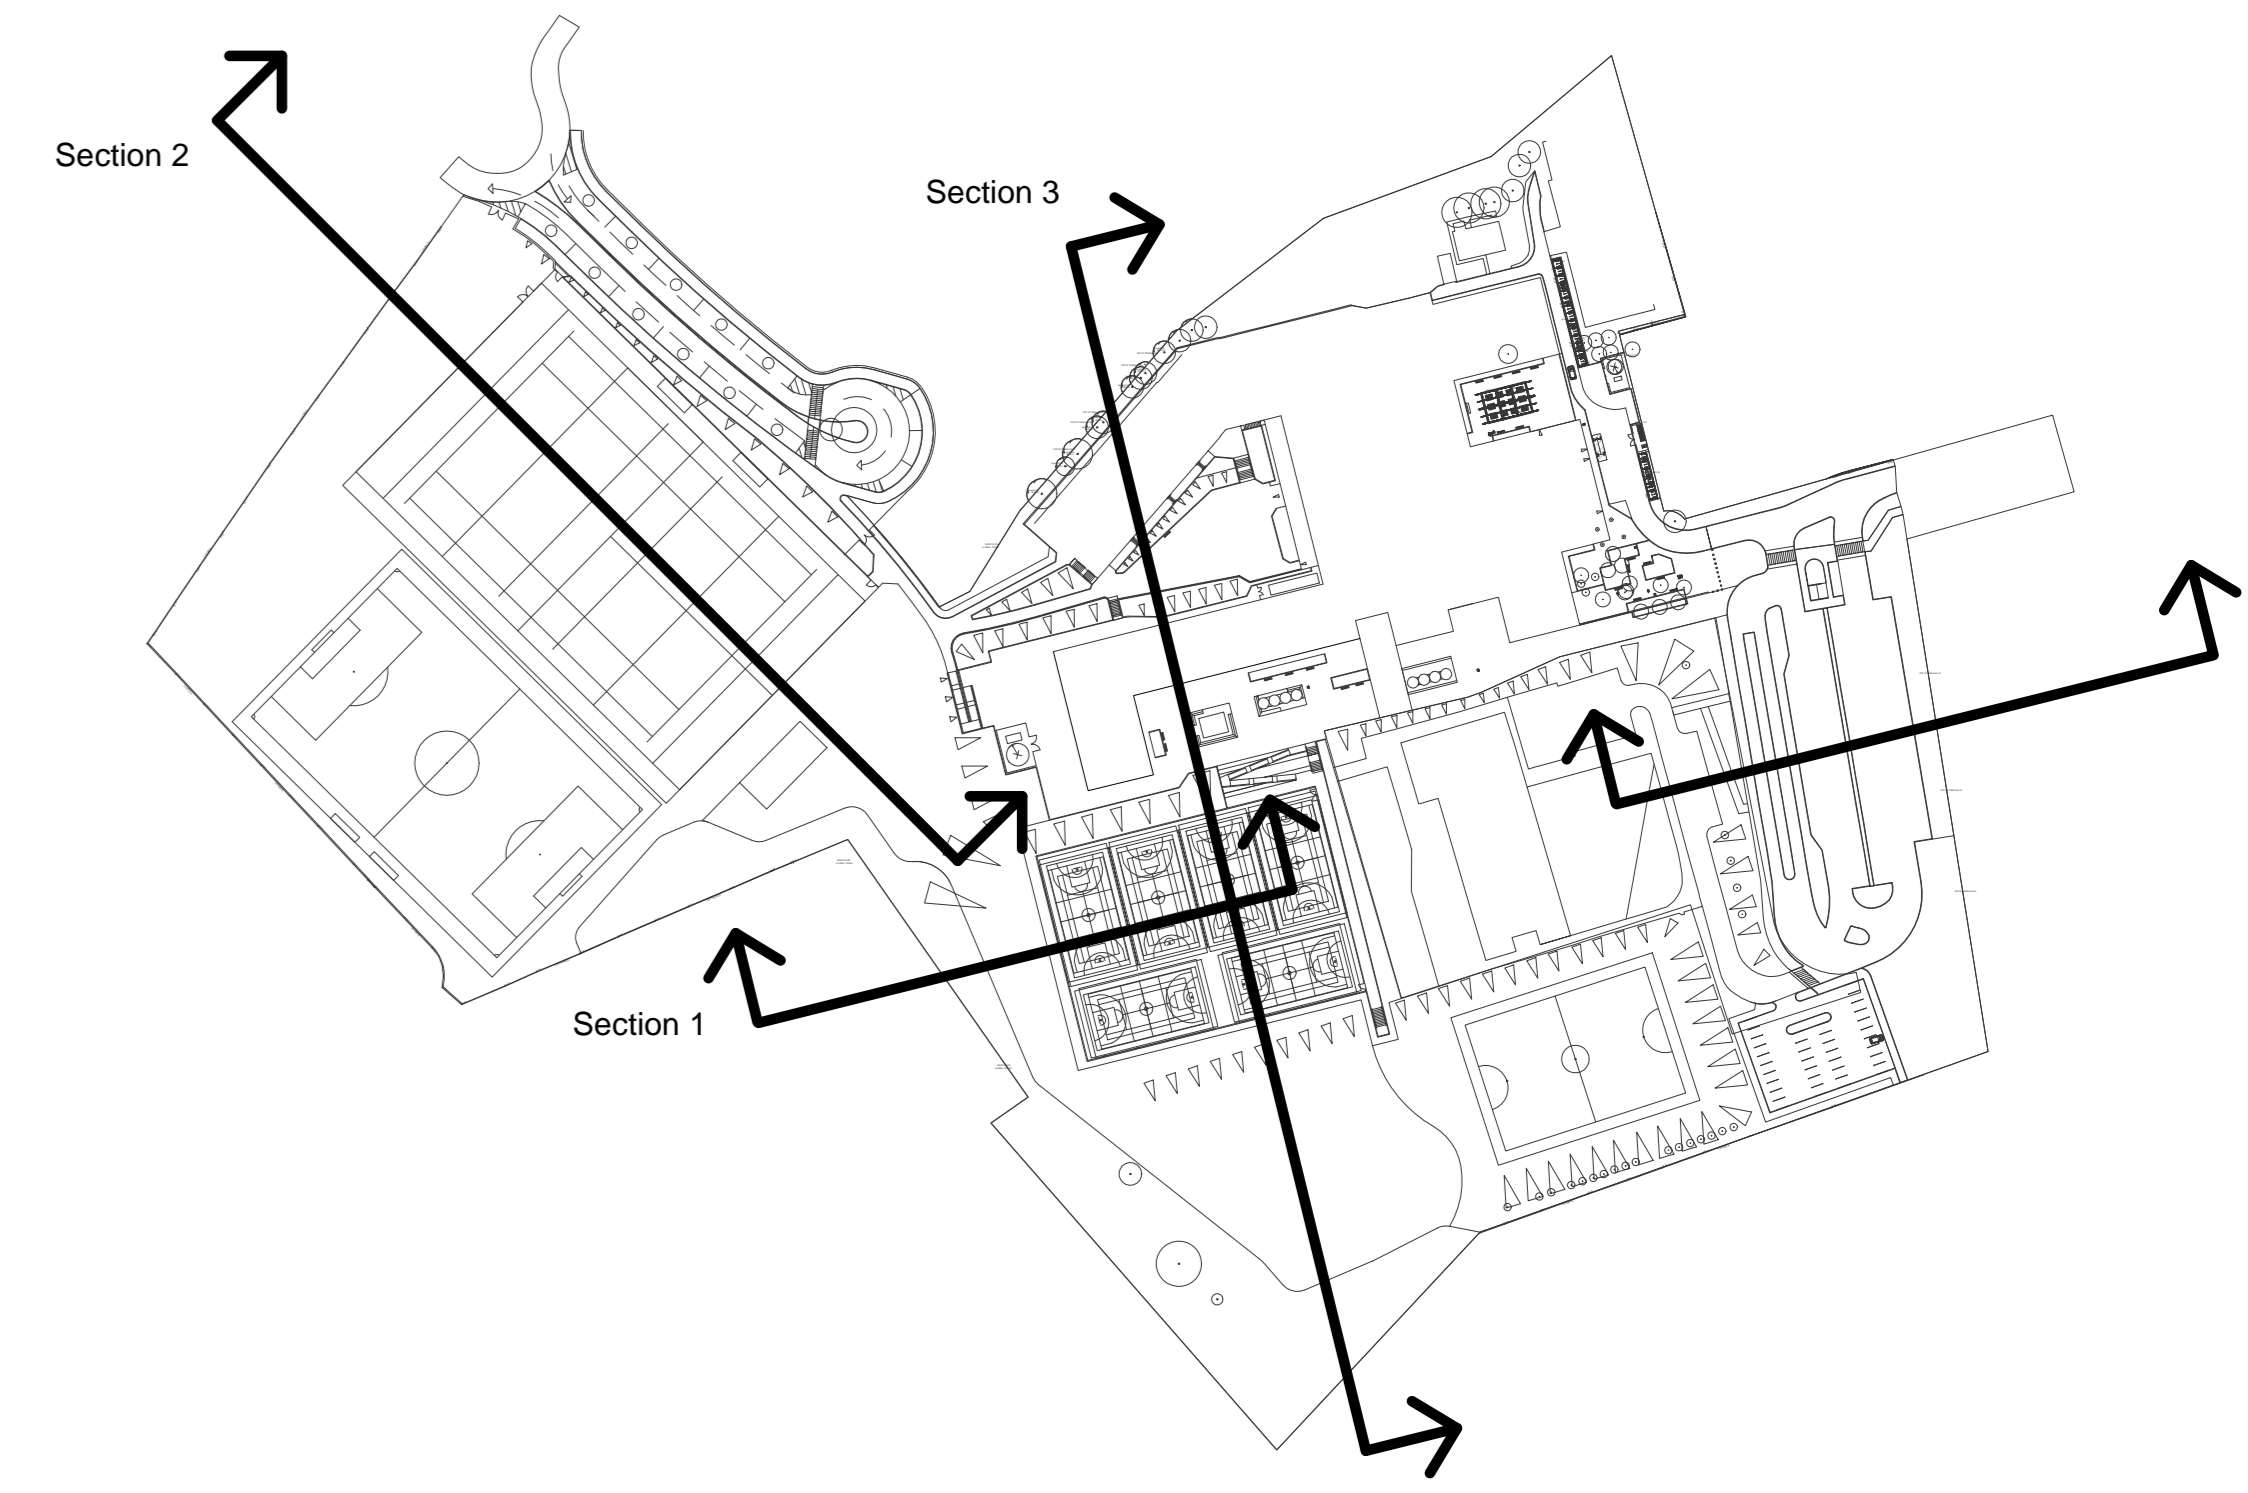

1 Section 1
1:250

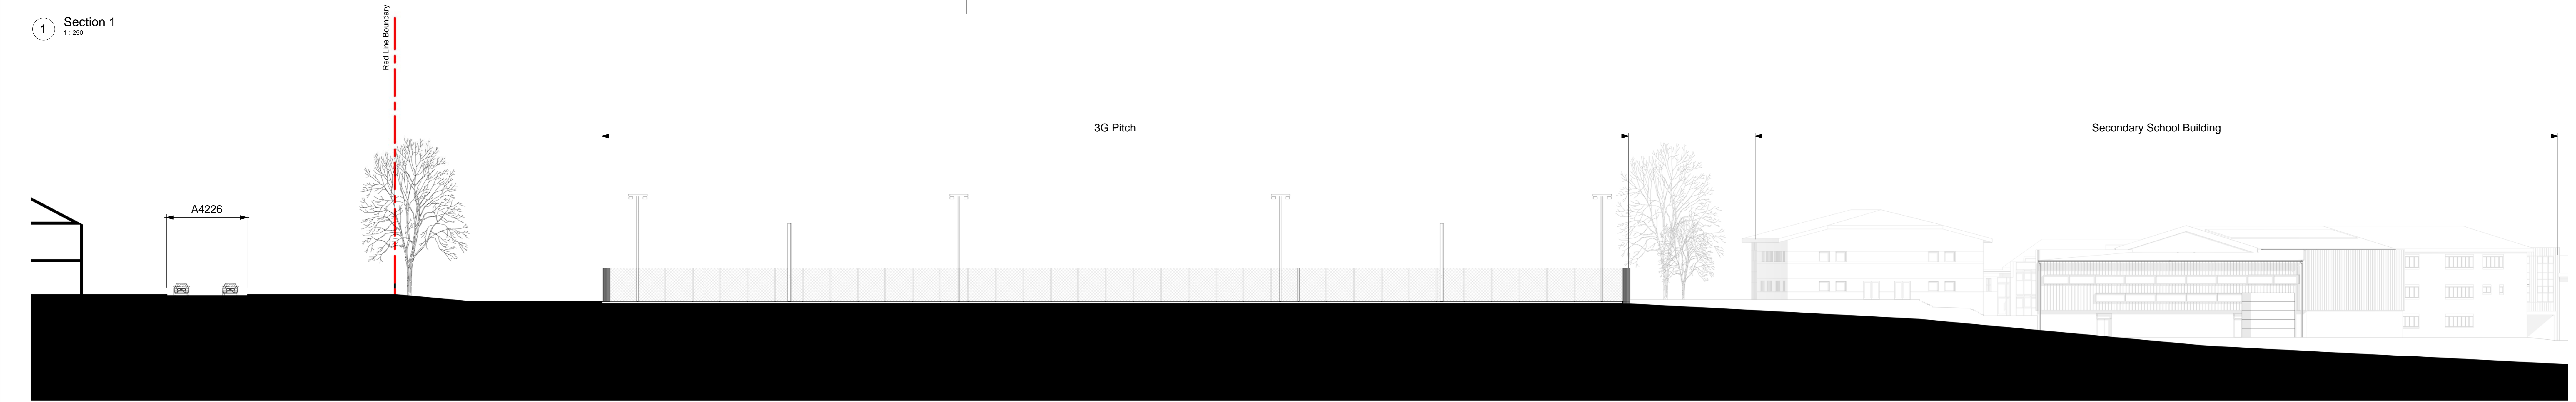

2 Section 2
1:250

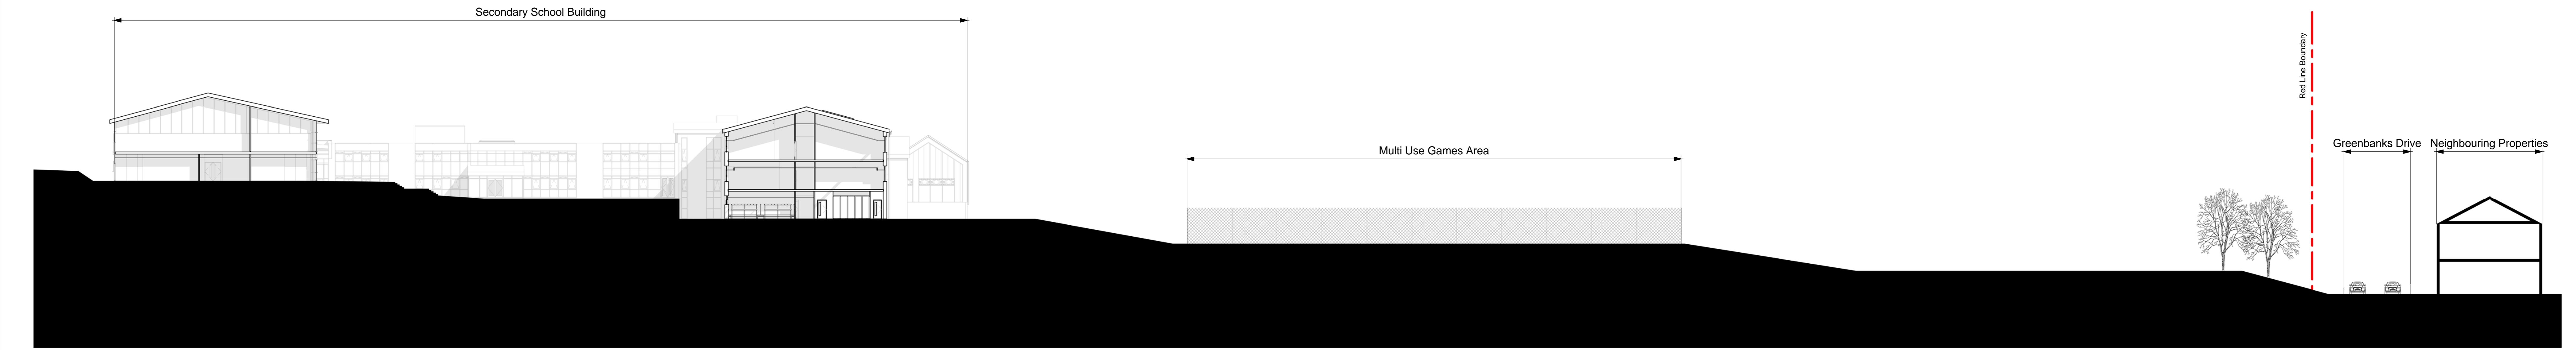

3 Proposed Site Section - 01
1:250

No.	Description	Drawn	Checked	Date Issued
1	Issue for comment			2021/11

DO NOT SCALE. Use figure dimensions only.
 This drawing is prepared as a guide for information only. The work is not to be used for construction without the approval of Austin-Smith:Lord.
 This drawing may only be used for the purposes for which it was prepared and for no other purpose.
 No liability is accepted for any loss or damage arising from the use of this drawing for any purpose other than that for which it was prepared.
 Drawn: MW
 Date: JAN 2018
 Scale: @ A0
 Status: S4

Austin-Smith:Lord LLP
 Architects, Designers, Planners
 Landscape Architects
 20th Century Drive
 Cardiff
 CF11 5SN
 T +44 (0)2920 225 208
 © cardiff@austin-smithlord.com
 Drawing No: 318252
 Austin-Smith:Lord LLP is an Equal Opportunity Employer

Austin-Smith:Lord
 Project: Tsgd Bra Morgannwg
 Description: Proposed Site Sections
 Job No: 318252
 Drawing No: Y88-ASL-00-22-DR-A-0925
 Revision: P1