

Common Agrimony (Agrimonia eupotare) 1.0% Dark Mullein (Verbascum Nigrum) 0.1%

Ox Eye Daisy (Leucanthemum Vulgare) 0.4%

Herb Bennet (Geum Urbanum) 0.5%

Sweet Cicely (Myrrhis odorata) 0.5%

Red Campion (Silene Dioica) 2.0%

Self heal (Prunella vugaris) 2.0%

Typical Plant Schedule

Proposed Tree Planting

Species	Girth cm	Height cm	Root condition
Acer palmatum 'Katsura'	-	200-250	RB or C
Acer pensylvanicum	12-14	400-450	RB
Araucaria araucana	-	125-150	RB or C
Cercidiphyllum japonicum	12-14	400-450	RB
Corylus colurna 'Granat'	12-14	400-450	RB
Gleditsia triacanthos 'Sunburst'	12-14	400-450	RB
Liriodendron tulipifera 'Fastigiatum'	12-14	400-450	RB
Magnolia kobus	12-14	400-450	RB
Quercus palustris	12-14	400-450	RB

Bare root and root balled trees to be planted in square tree pits 200 mm wider than root spread or edge of rootball and 200 mm deeper than rootball. Backfilled with approved 50/50 topsoil/tree compost mix. Bare root trees to be short single staked. Stake to be located in lee of general wind direction. Tree ties to be biodegradable hessian and wrapped to approval of Landscape Architect to create cushion between stake and tree. Rootballed trees to be short triple staked. Stakes to be located equidistant around pit. Tree ties to be biodegradable hessian and wrapped to approval of Landscape Architect to remove slack and create cushions between stakes and tree.

NB. Grass area will require re-seeding after regrading operations are complete

Proposed Seed Mixes

Amenity Grass Seed Mix Phoenix Amenity Ref: Universal Grass Seed Mix or equal

45% Perennial Rye Grass 35% Creeping Red Fescue 20% Chewings Fescue

Sowing rate 40gms/m2

*Amenity grass area to be seeded on 150mm approved cultivated topsoil

Wildflower Seed Mix MeadowMania Ref: MEAD11 - Wildflower Meadow Grass & Wild Flower Seed mixture for Hedgerows Bluebell seed (Hyancith non Scripta) 0.5% Common vetch (Vicia Sativa) 0.5% Hedge Bedstraw (Galium Mollugo) 2.0% Meadow Buttercup (Ranunculus Acris) 2.0% Ragged Robin (Lychnis Flos Cuculi) 0.1% Ribwort Plantain (Plantago Lanceolata) 2.0% Sorrel (Rumex Acetosa) 0.5% Upright Hedge Parsley (Upright hedge-parsley) 0.5% White Campion (Silene Alba) 1.6% Wild Garlic (Alliaria Pe Yellow Rattle (Rhinar Crested Dogstail 5% Chewings Fescue 25% Yellow Oat Grass 1.0%

	Sweet oldery (myrrins odorata) 0.570
Upright Hedge Parsley (Upright hedge-parsley) 0.5%	Wild angelica (Angelica Sylvestris) 0.1%
White Campion (Silene Alba) 1.6%	Wild Foxglove (Digitalis Purpurea) 0.5%
Wild Garlic (Alliaria Petiolata) 1.2%	Yarrow (Achillea Millefolium) 1.0%
Yellow Rattle (Rhinanthus Minor) 1.0%	Browntop Bent 5%
Crested Dogstail 5%	Sheeps Fescue 23%
Chewings Fescue 25%	Slender Creeping Red Fescue 20%
Yellow Oat Grass 1.0%	Sweet Vernal Grass 1.0%
Sowing rate 4gms/m2	
*Wildflower grass areas to be seeded on 100mm approved	cultivated low fertility soil

Bulbs in ornamental planting beds

Species	Planting
Allium atropurpureum	In drifts @ 100 bulbs / m2
Anemone blanda	In drifts @ 100 bulbs / m2
Camassia leichtlinii semi-plena	In drifts @ 100 bulbs / m2
Galanthus nivalis - Snowdrop	In drifts @ 100 bulbs / m2
Narcissus - Welsh native	In drifts @ 100 bulbs / m2
Scilla siberica	In drifts @ 100 bulbs / m2

Bulbs to be planted in drifts of same species. Positions TBC


1 0900 - External Works General Arrangement - Whole Site

Rev	Description	Drawn	Checked	Date Issued
P1	initial issue	MPM		06/12/18
P2	General WIP design development	MPM		11/01/19
P3	Requested changes made to layout	MPM		16/01/19
P4	General site design development and requested changes.	MPM		18/01/19
P5	General site design development and requested changes.	MPM		22/01/19
P6	General site design development and requested changes.	MPM		24/01/19
P7	PAC Issue	MW		25/01/19
P8	Planting information added	MPM		13/02/19
P9	Changes to extent of hard surfacing areas and corresponding levels changes to tie in with vehicle circulation requirements.	MPM		22/02/19
P10	Section references added	MPM		28/02/19
P11	Access ramp changed; elevations added; entrance paving updated; swales altered	MPM		04/03/19
		ĺ		

Typical Ornamental Mixed Planting (actual spec	ies mix to
Species	Height/ Spread (cm
Ajuga reptans 'Braunherz'	-

Ajuga reptans 'Braunherz'	-
Anemanthele lessoniana	-
Asarum europaeum (0m ² x 0/m ²)	-
Athyrium filix-femina 'Lady in Red' (0m ² x 0/m ²)	-
Bergenia purpurascens var. delavayi (0m² x 0/m²)	-
Brunnera macrophylla 'Jack Frost'(0m ² x 0/m ²)	-
Ceanothus thyrsiflorus var. repens	60-80D
Chaenomeles × superba 'Crimson and Gold'	40-60
Cortaderia selloana 'Pumila'	-
Cotoneaster × suecicus 'Coral Beauty' (25.5m ² x 0/m ²)	60-80D
Epimedium perralderianum (15m ² x 11/m ²)	-
Genista hispanica(12.5m ² x 0/m ²)	30-40
Geranium Rozanne = 'Gerwat' (0m² x 0/m²)	-
Hakonechloa macra 'Aureola' (0m² x 0/m²)	-
Hamamelis x intermedia 'Pallida'	60-80
Helianthemum 'Rhodanthe Carneum' (6m ² x 0/m ²)	30-40
Hydrangea quercifolia 'Snowflake'	40-60
Hydrangea anomala subsp. petiolaris	60-80
Hylotelephium 'Herbstfreude' (syn Sedum Autumn Joy)	-
Juniperus squamata 'Blue Carpet' (6.5m ² x 0/m ²)	40-60D
Luzula nivea (0m² x 0/m²)	-
Mahonia aquifolium 'Apollo' (0m² x 0/m²)	30-40
Miscanthus sinensis 'Morning Light'	-
Parthenocissus henryana(0m ² x 0/m ²)	60-80
Pennisetum alopecuroides 'Hameln' (0m² x 0/m²)	-
Potentilla fruticosa 'Manchu' (6m² x 0/m²)	30-40
Rhus typhina	60-80
Rudbeckia fulgida var. sullivantii 'Goldsturm'(0m² x 0/m²)	-
Salvia nemorosa 'Ostfriesland' (4m ² x 0/m ²)	-
Sarcococca hookeriana (0m ² x 0/m ²)	20-30
Stachys byzantina 'Silver Carpet' (5.5m ² x 0/m ²)	-
Tiarella 'Spring Symphony' (0m ² x 0/m ²)	-
Viburnum davidii (0m ² x 0/m ²)	30-40

Ornamental plant beds to have 400mm deep approved topsoil with 75mm deep bark mulch Shrub beds to be planted in drifts of same species, final layout TBC

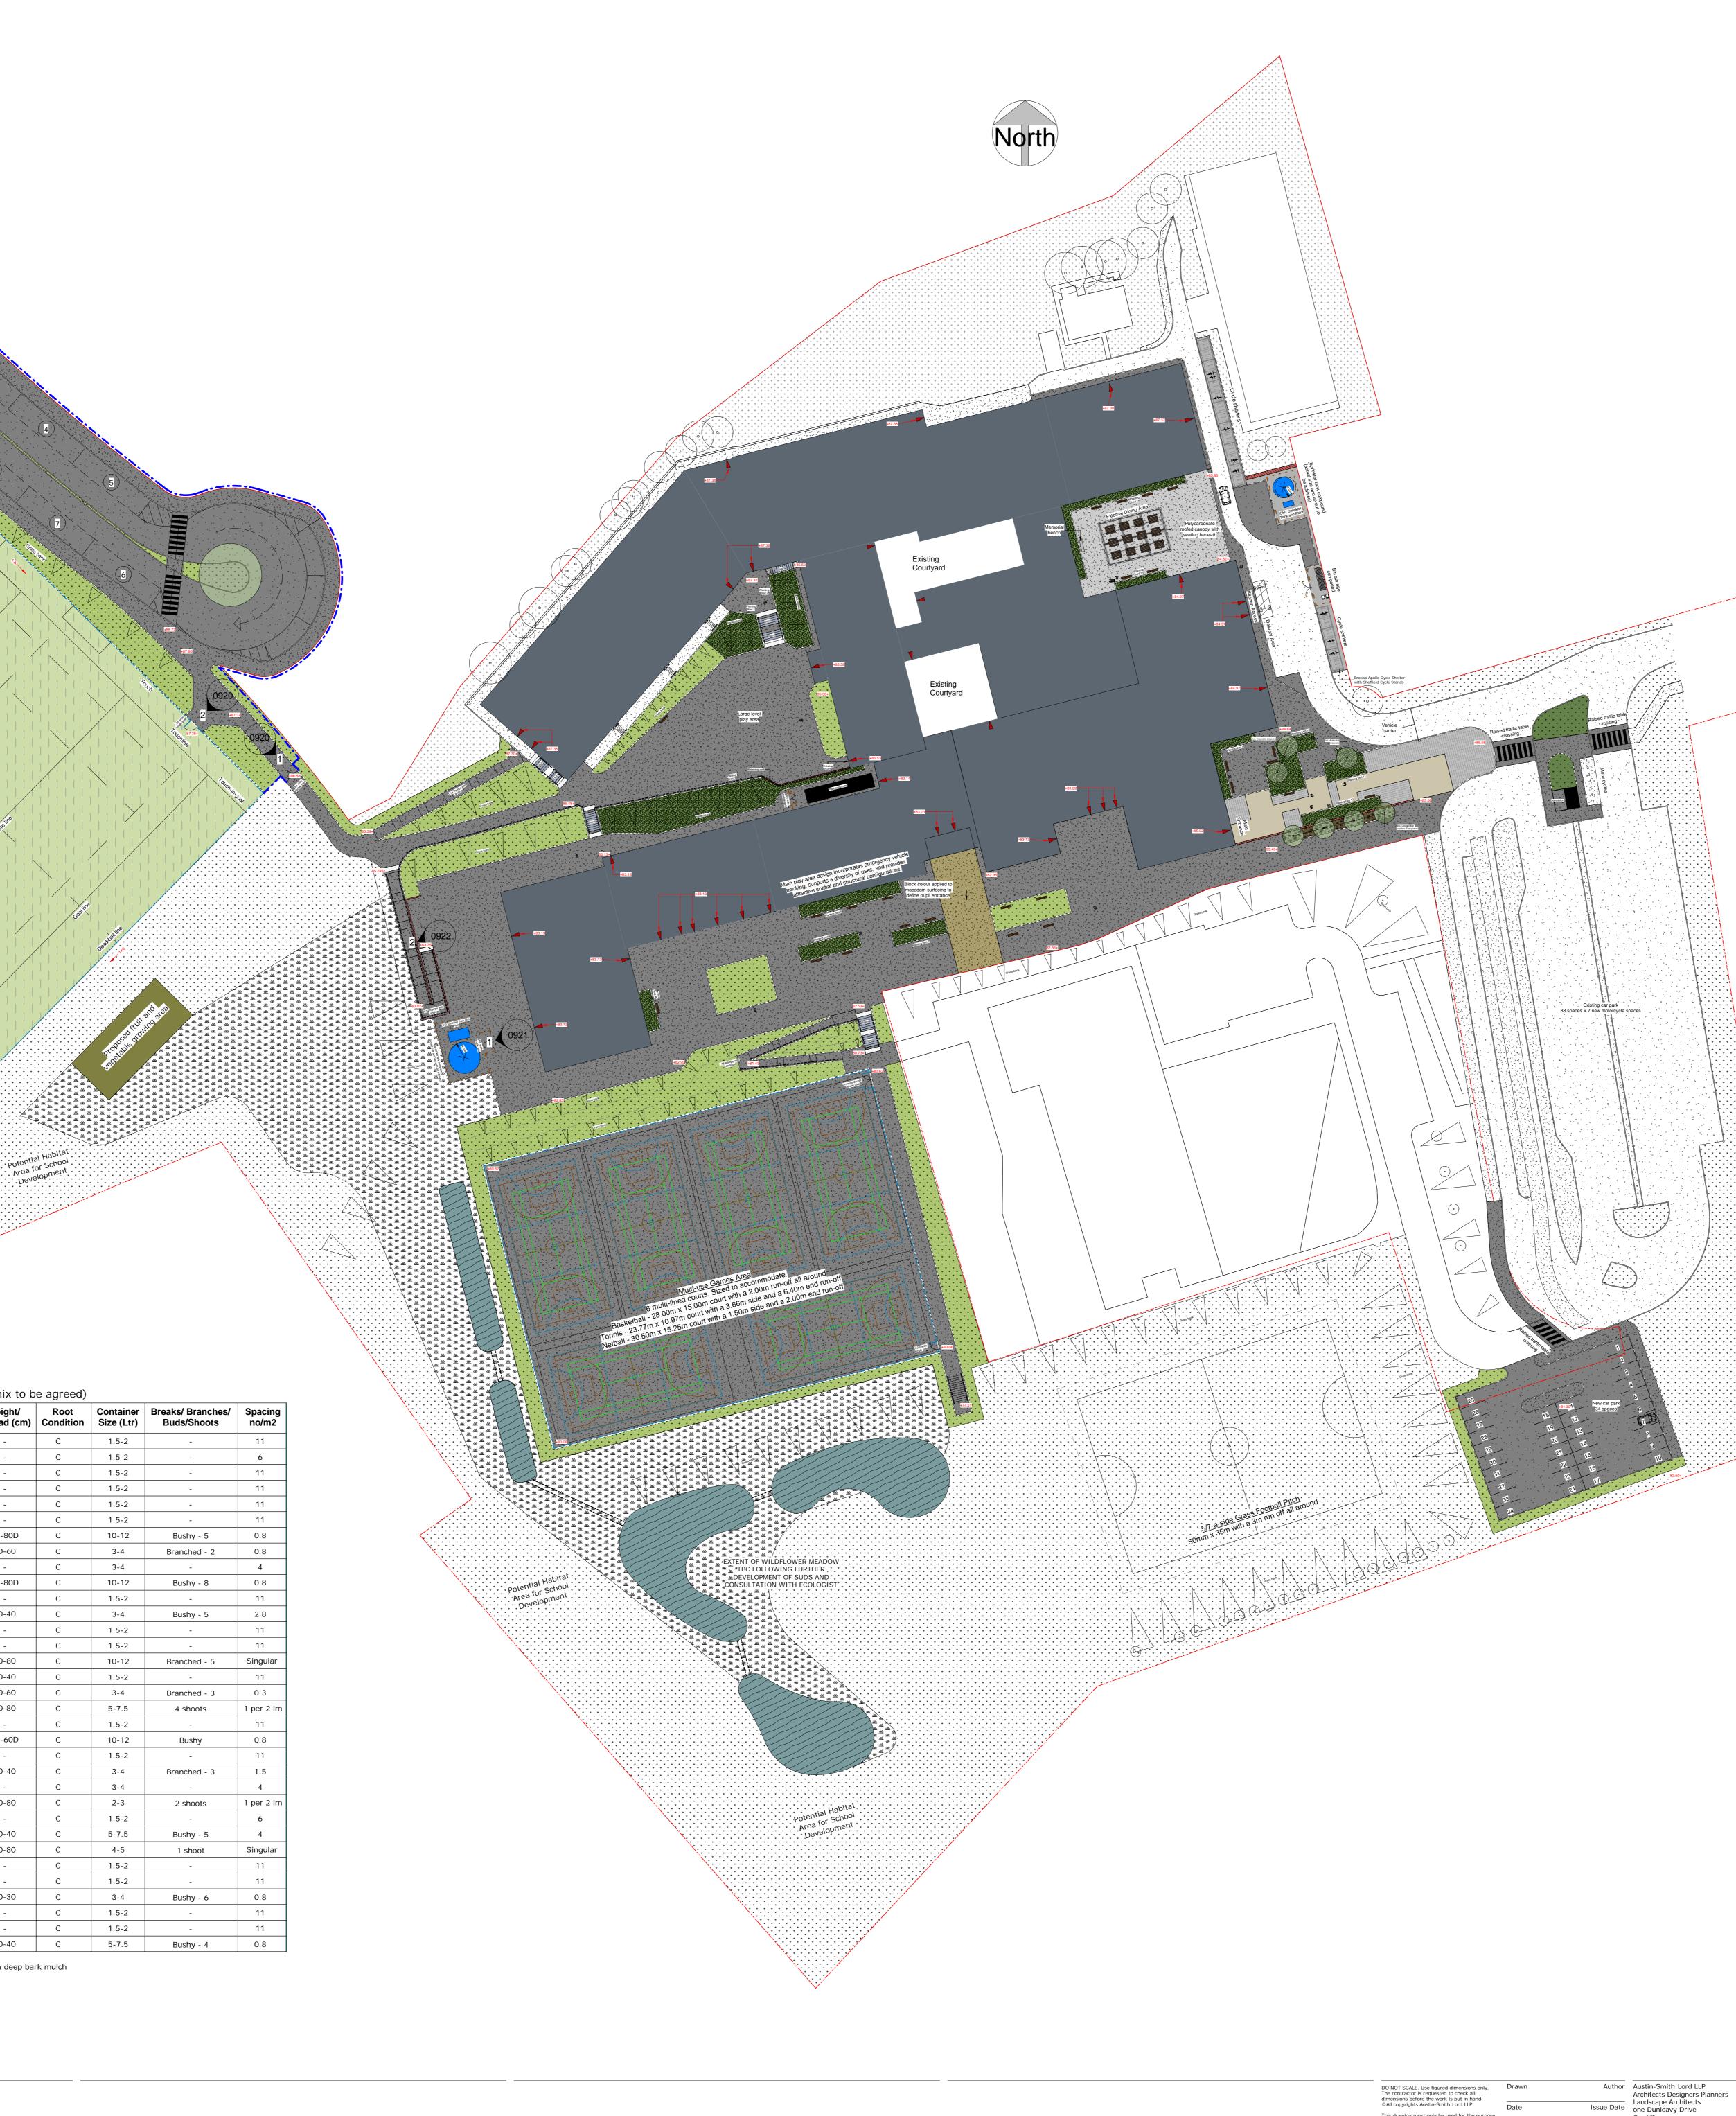

	Chelmer Valley Clay Brick Paving - Abbey Dark Multi
	Tobermore Chieftain Pcc Flags
	Concrete in-situ paving
	Macadam footway to engineers specification
	Macadam carriageway - new
	Macadam footway - existing
	Macadam carriageway - existing
	3G artificial sports surfacing
dgings	
	Pcc Bull Nose kerbs - Tobermore Country
	Pcc flat top edging - Tobermore Country
Boundarie	es
	Steel weldmesh sports court fencing - 3m high
	Steel weldmesh perimeter fencing - 1.8m high
	Timber palisade fencing - 2m high
	Steel handrails - 1.1m high
+ + + + + + + + + + + + + + + + + + +	Ownership boundary line
Structure	S
	Building footprints with access points indicated
	Proposed new external stairs and tactile flags
V. J.	Proposed new walls to engineers specification
M	Potential bench locations
H	Potential litter bin locations
Soft Land	lscape
	Proposed new trees
	Existing trees to be retained
$\begin{array}{c} + & + & + & + \\ + & + & + & + & + \\ + & + &$	Existing trees to be removed
	Mulched planting beds
	Amenity/outfield grass - new
また また。 また。 また。 また。 また。 また。 また。 ま	Wildflower meadow
+ + + + + + + + + + + + + + + + + + +	Amenity/outfield grass - existing
+ + + + + + + + + + + + + + + + + + + +	Steep banks
Ysg 1 : 500	ol Bro Morgannwg Landscape Key
	Oundarie Ounda

Austin-Smith:Lord Project Ysgol Bro Morgannwg

S2 e cardiff@austinsmithlord.com Drawings and models powered by – Austin-Smith:Lord LLP BIM using AutoDesk Revit

Description External Works General Arrangement - Whole Site Job No. Revision P11 _____ __ __ __ __ __ __ __ Drawing No.