




1 Section 1 Existing
1:200

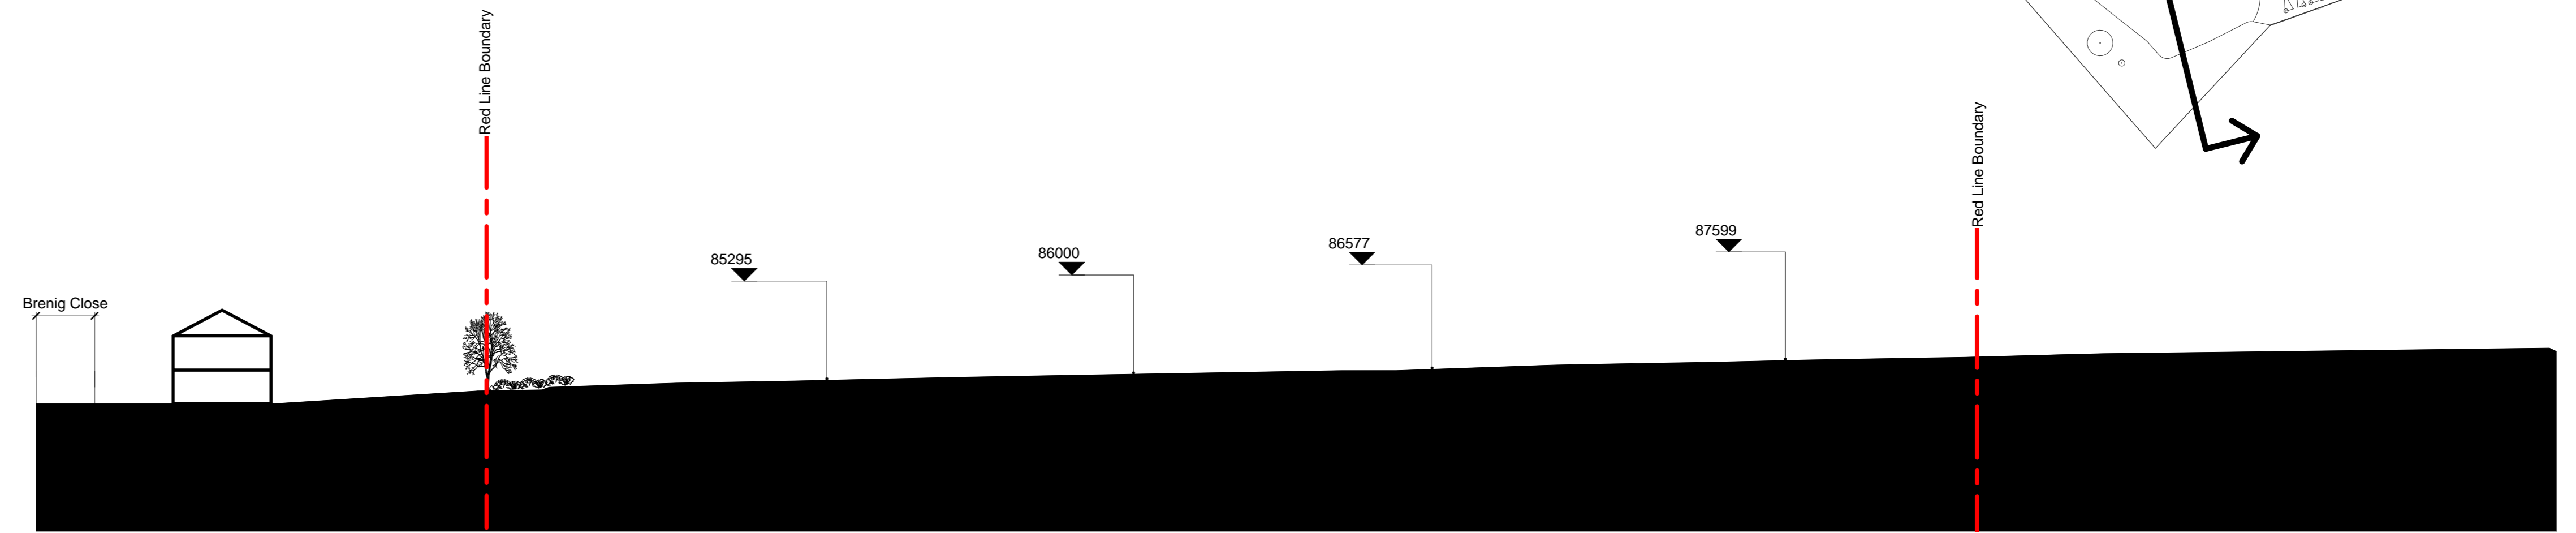


3 Section 2 Existing
1:500

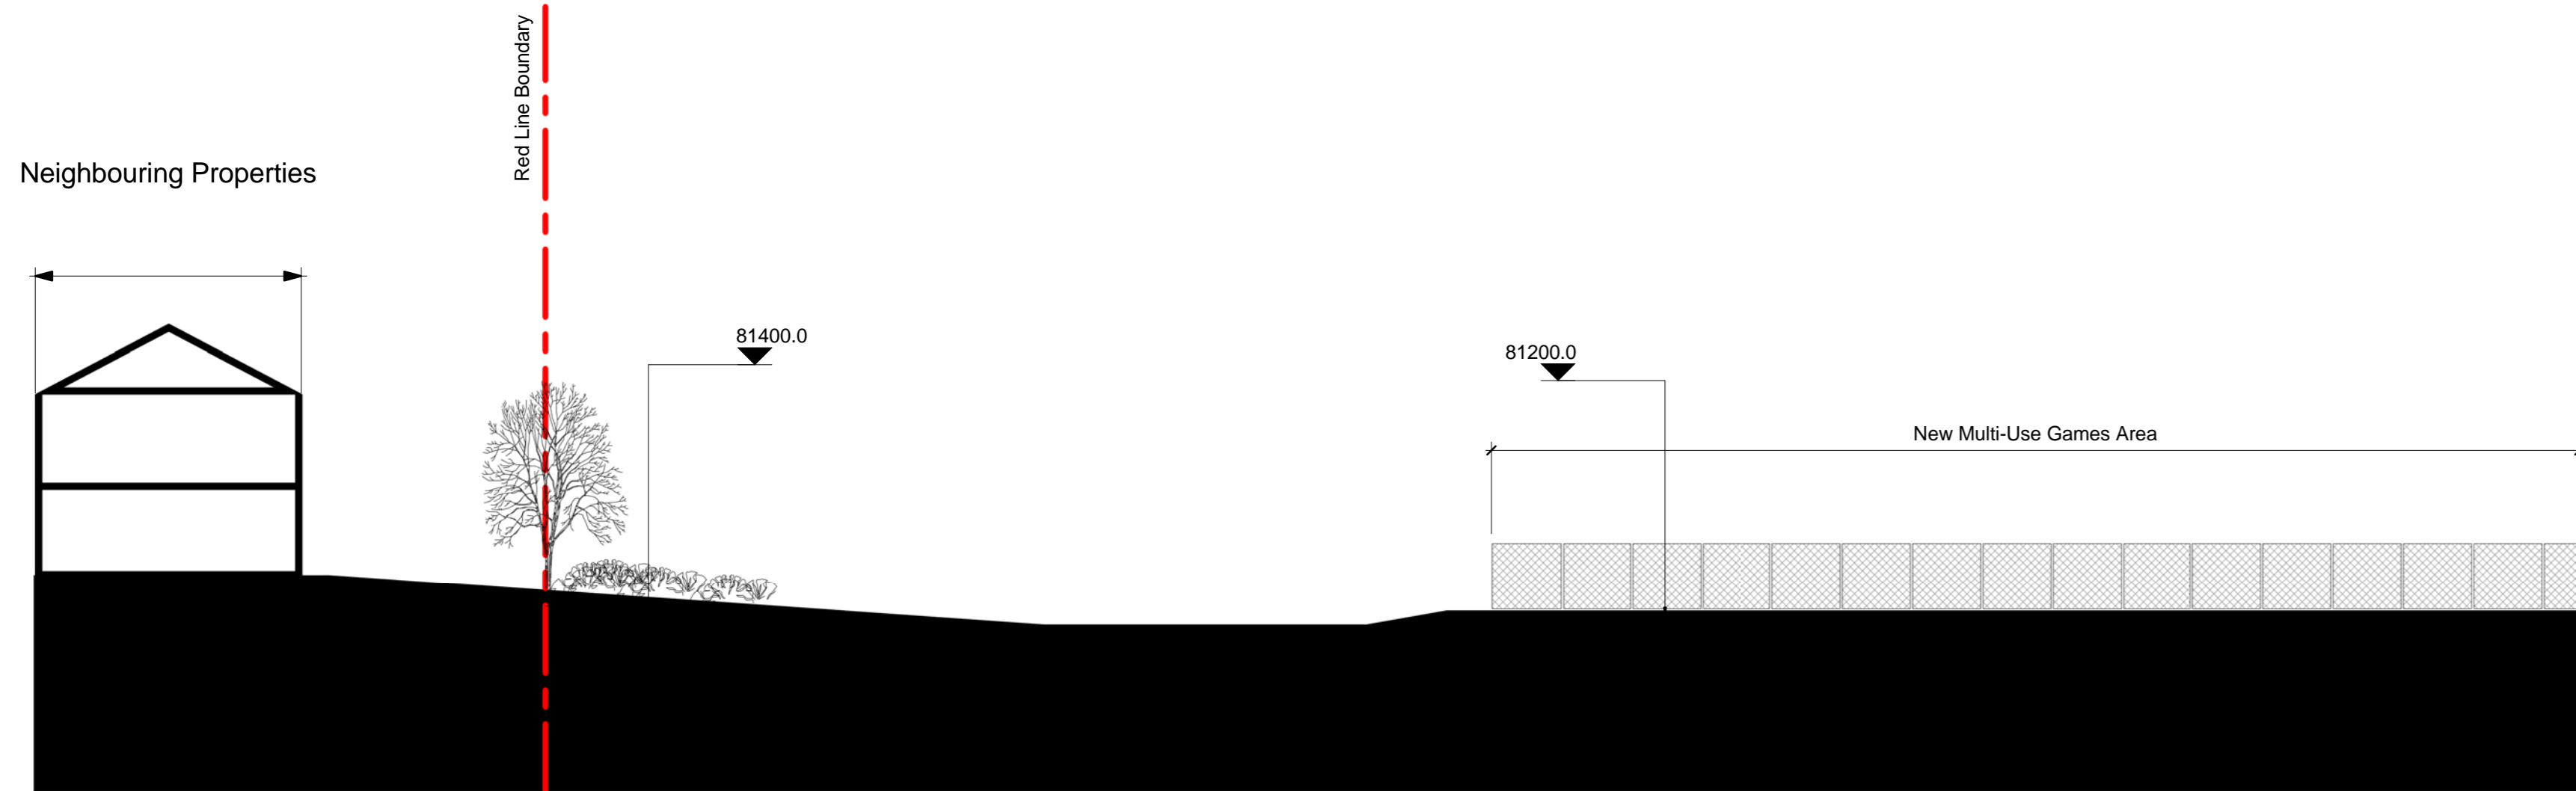


2 Section 1 Proposed
1:200

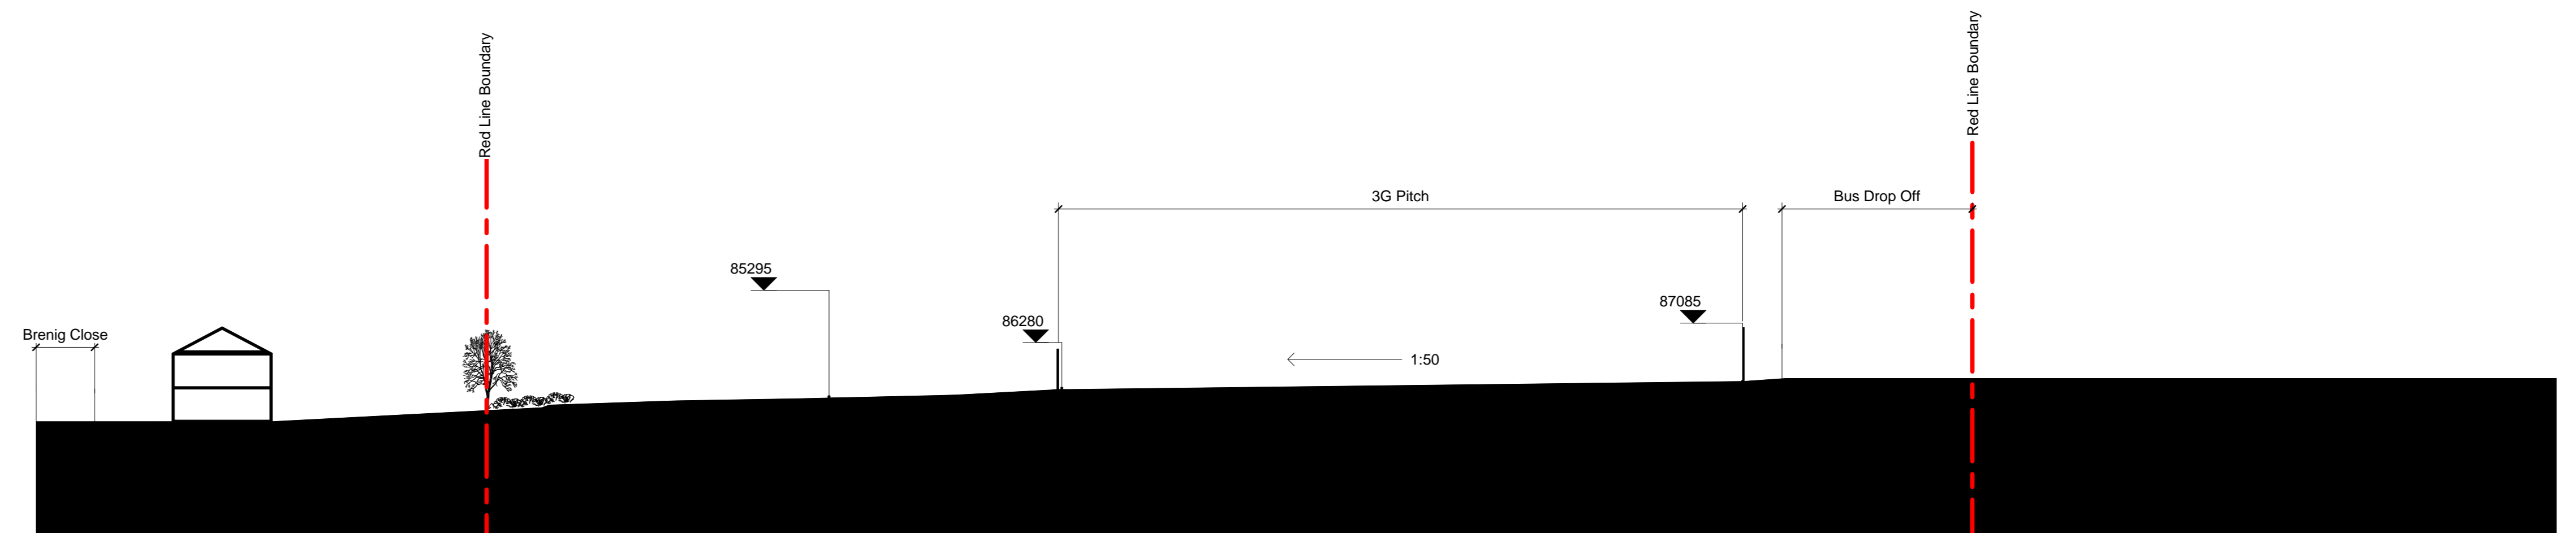

4 Section 2 Proposed
1:500

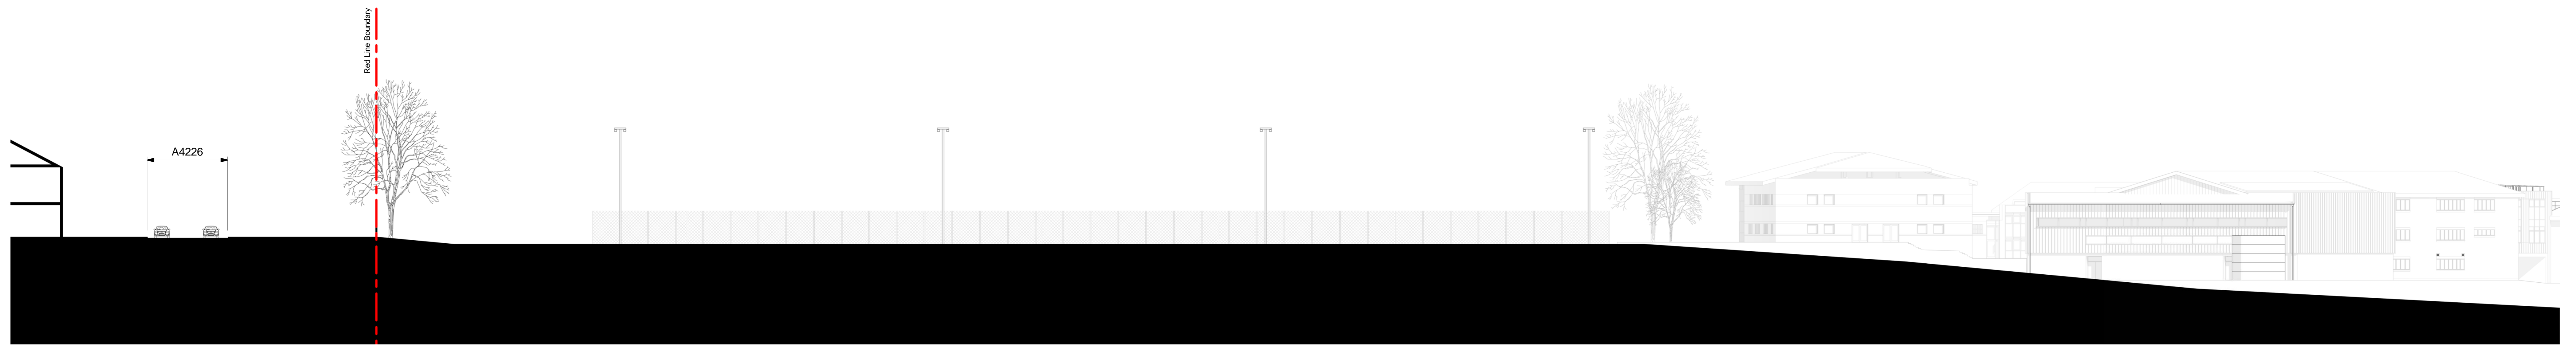

5 Section 3 Proposed

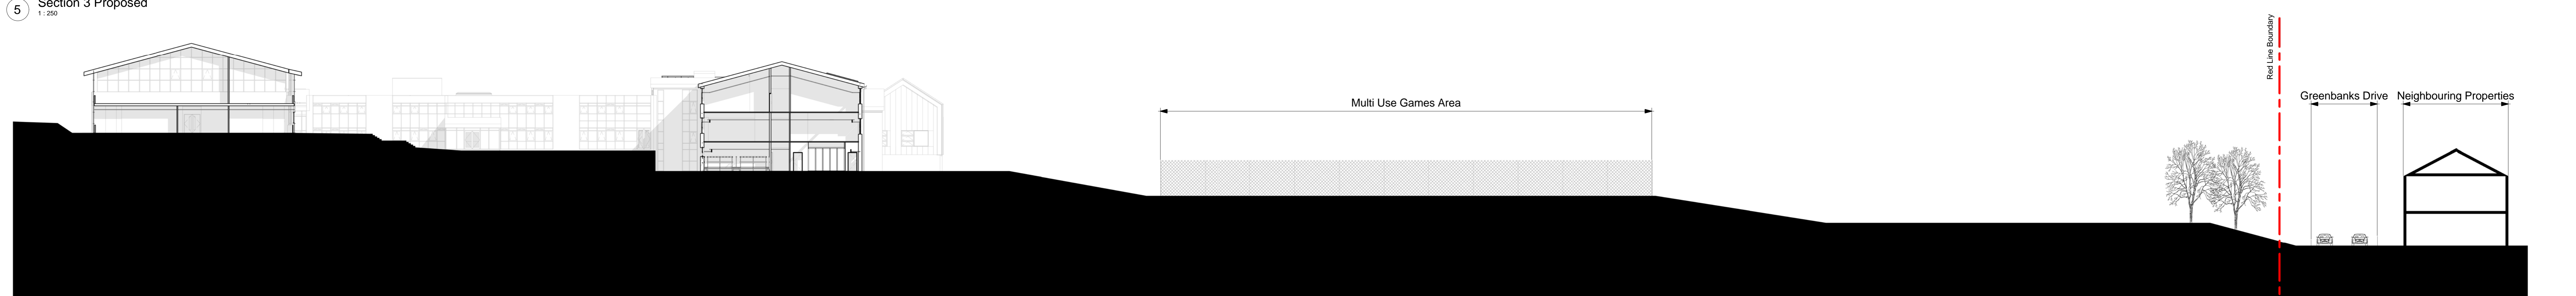

6 Section 4 Proposed
1:200

Rev	Description	Drawn	Checked	Date Issued
1	Issue			20/01/18
2	Revisions Section 1, Section 2, Section 3, Section 4			02/02/18

DO NOT SCALE. Use figure dimensions only.
 This document is prepared for the use of
 the client only. It is not to be used for
 any other purpose without the written
 consent of the client.
 All dimensions are in millimetres unless
 otherwise stated.
 All dimensions are to the centre of lines
 unless otherwise stated.

Drawn: MW
 Date: APRIL 2018
 Scale: 1/40
 Status: S4

Austin-Smith Lord LLP
 Architects, Designers, Planners
 Landscape Architects
 20th Floor, 100
 1 + 44 (0)2920 225 208
 © cardiff@austinsmithlord.com
 Drawing No: 318252
 Austin-Smith Lord LLP 2018 using AutoCAD 2018

Austin-Smith:Lord
 Description: Proposed Site Sections
 Job No: 318252
 Revision: P2