

© 2019 RPS Group  
Notes  
1. This drawing has been prepared in accordance with the scope of RPS's appointment with its client and is subject to the terms and conditions of that appointment. RPS accepts no liability for any use of this document other than by its client and only for the purposes for which it was prepared and provided.  
2. If received electronically it is the recipients responsibility to print to correct scale. Only written dimensions should be used.

Site Boundary

Land Use

B1 Office

B1/B8

B2/B8

B8

Rev	Description	Date	Initial	Checked
-----	-------------	------	---------	---------

MAKING  
COMPLEX  
EASY

Park House, Greyfriars Road, Cardiff, CF10 3AF  
T: +44(0) 2920 668 662 E: rpsca@rpsgroup.com

Client

Legal and General  
(Strategic Land) Ltd

Project

Parc Busnes Porth Cymru

Title

Parameter Plan:  
Land Use & Storey Heights

Status

DRAFT

Drawn By

PO

PM/Checked by

HD/RL

Job Ref

JCD0064

Scale @ A2

1:5000

Date Created

MAY 2019

Drawing Number

JCD0064-004


Rev

E

rpsgroup.com

Plot	Min/Max Length	Min/Max Width	Min/Max Building Height	Storey Height
1	150m/171m	22m/26m	12m/16m	4
2	112m/116m	22m/26m	12m/16m	5
3	67.5m/193m	26m/51m	8m/10m	1
4	60m/73m	60m/64.5m	12m/14m	1
5	90m/110m	60m/64.5m	12m/14m	1
6a	75m/85m	45m/55m	12m/14m	1
6b	60m/65m	50m/56m	12m/14m	1
7	140m/160m	80m/90m	12m/16m	1
8	190m/200m	85m/95m	12m/16m	1
9	200m/220m	70m/80m	12m/16m	1
10	35m/65m	29m/37m	8m/10m	2
11	37m/43m	29m/37m	8m/10m	2
12	97m/140m	25m/38.5m	8m/10m	2



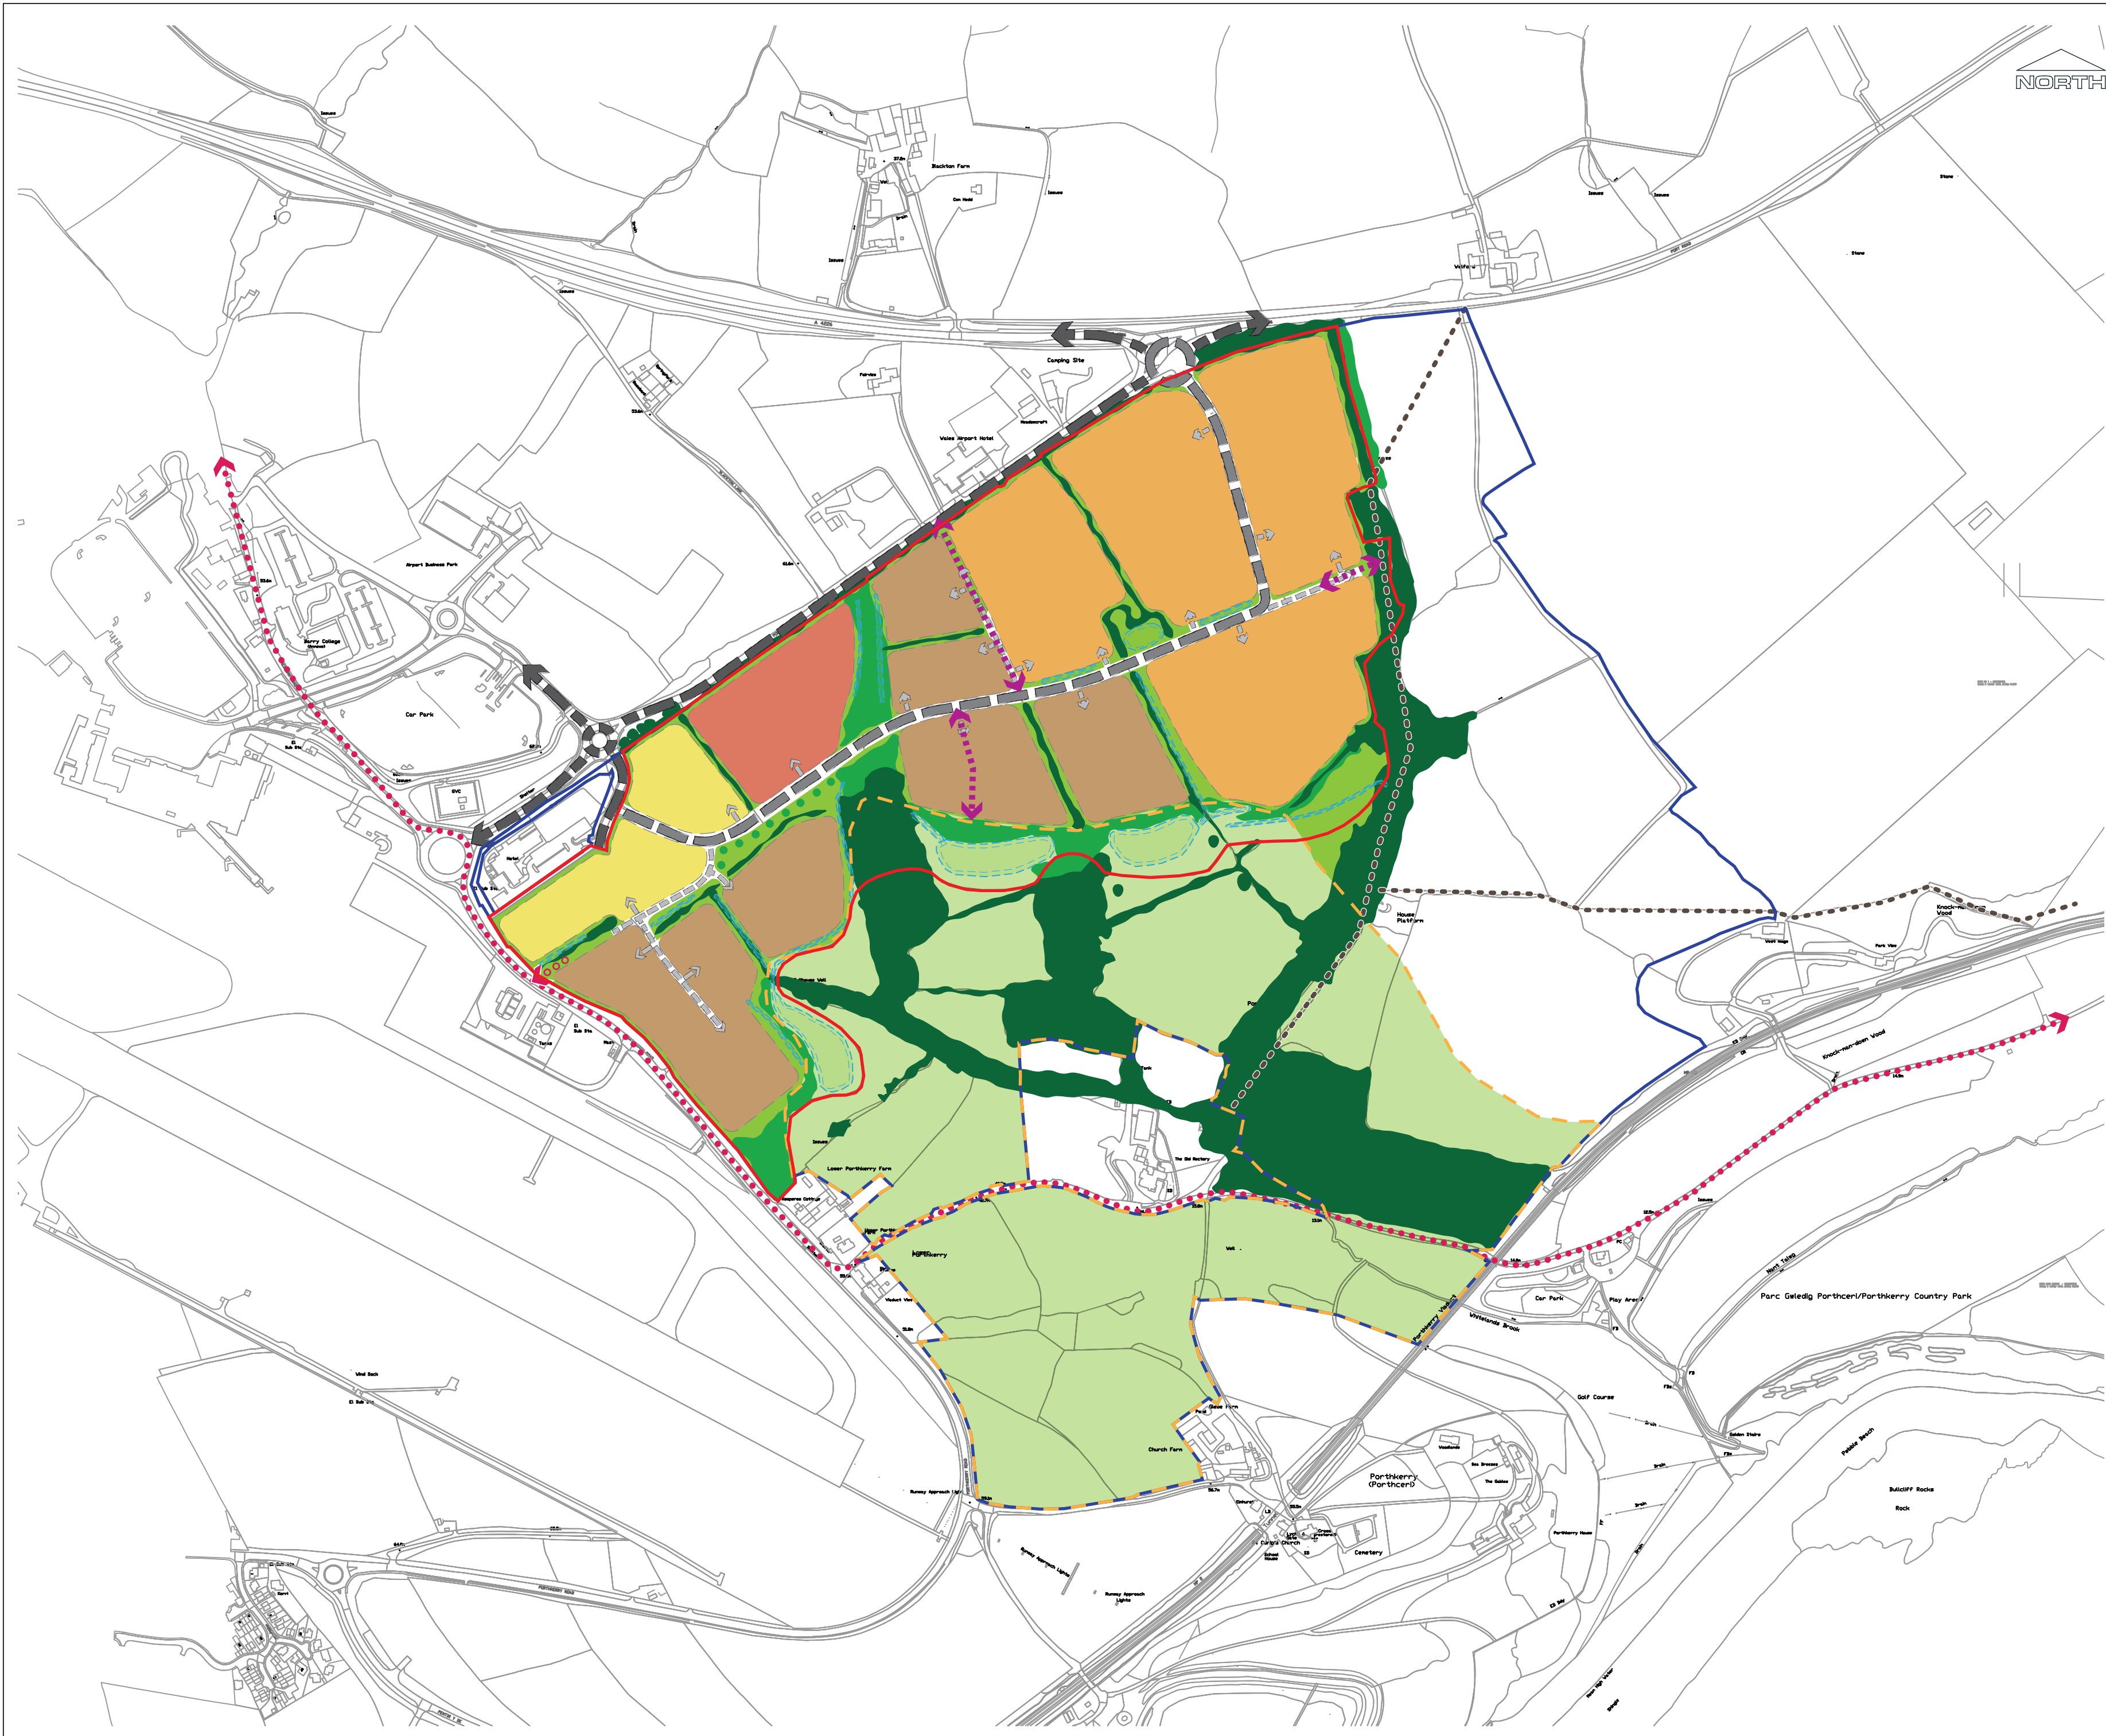

© 2019 RPS Group

Notes

1. This drawing has been prepared in accordance with the scope of RPS's appointment with its client and is subject to the terms and conditions of that appointment. RPS accepts no liability for any use of this document other than by its client and only for the purposes for which it was prepared and provided.

2. If received electronically it is the recipients responsibility to print to correct scale. Only written dimensions should be used.

Land In Ownership of L&G

Site Boundary

Allocated Porthkerry Park Extension Boundary

B1 (Office)

B1/B8

B2/B8

B8

Existing Road Network

Proposed Spine Road Corridor  
(setting of spine road shown in a corridor to allow flexibility for final alignment)

Access Roads

Existing PROW

Existing Cycle Route

Proposed Link to Cycle Route

Proposed Pedestrian Link

Proposed Native Woodland Planting

Existing Tree Belts / Existing hedgerows

Landscape Buffer/Open Space

Combined Ecology and Drainage Corridors

SUDS Attenuation Areas/Swales

Rev	Description	Date	Initial	Checked

MAKING  
COMPLEX  
EASY

Park House, Greyfriars Road, Cardiff, CF10 3AF  
T: +44(0) 2920 668 662 E: [rpsca@rpsgroup.com](mailto:rpsca@rpsgroup.com)

Client

Legal and General  
(Strategic Land) Ltd

Project

Parc Busnes Porth Cymru

Title

Indicative Concept Masterplan

Status

DRAFT

Drawn By

AW/PO

PM/Checked by

HD/DP

Job Ref

JCD0064

Scale @ A2

1:5000

Date Created

MAY 2018

Drawing Number

JCD0064-003

Rev

N

[rpsgroup.com](http://rpsgroup.com)

File path: 04 JOBS\01 OPEN JOBS\JCD0064\JCD006414 Drawings\1\_RPS Drawings\AI