




- © 2019 RPS Group
- NOTES
1. This drawing has been prepared in accordance with the scope of RPS's appointment with its client and is subject to the terms and conditions of that appointment. RPS accepts no liability for any use of this document other than by its client and only for the purposes for which it was prepared and provided.
 2. If received electronically it is the recipients responsibility to print to correct scale. Only written dimensions should be used.
 3. This drawing is to be read in conjunction with all relevant scheme drawings.
 4. Drawing based on topographical survey undertaken by RPS drawing number JKK9669-03-06.
 5. Unit boundaries taken from RPS masterplan drawing number JCD0064-L&G-001.

- KEY
- Proposed Carriageway
 - Proposed Footway
 - Proposed Retaining Structure
 - Proposed Boundary and Level

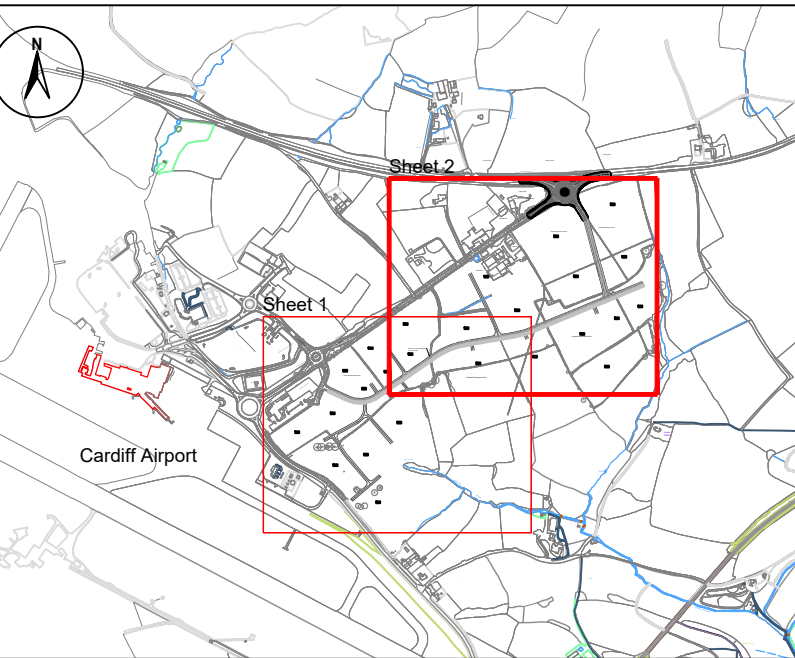

B	Retaining structures and slopes added	CA	SJ	10.05.19
A	Proposed plot boundaries updated	DH	SJ	25.04.19
Rev	Description	By	CB	Date



20 Milton Park, Abingdon, Oxfordshire, OX14 4SH
T: +44(0)1235 432 190 E: transport@rpsgroup.com

Client Legal & General (Strategic Land) Ltd

Project Model Farm, Rhoose

Title Preliminary Site Levels (Sheet 2 of 2)


Status INFORMATION Drawn By DH PM/Checked by MB

Project Number JNY9969 Scale @ A1 1:1000 Date Created 01/04/2019

RPS Drawing/Figure Number JNY9969-RPS-0100-006 Rev B

rpsgroup.com

Appendix I – Preliminary Drainage Strategy Layout

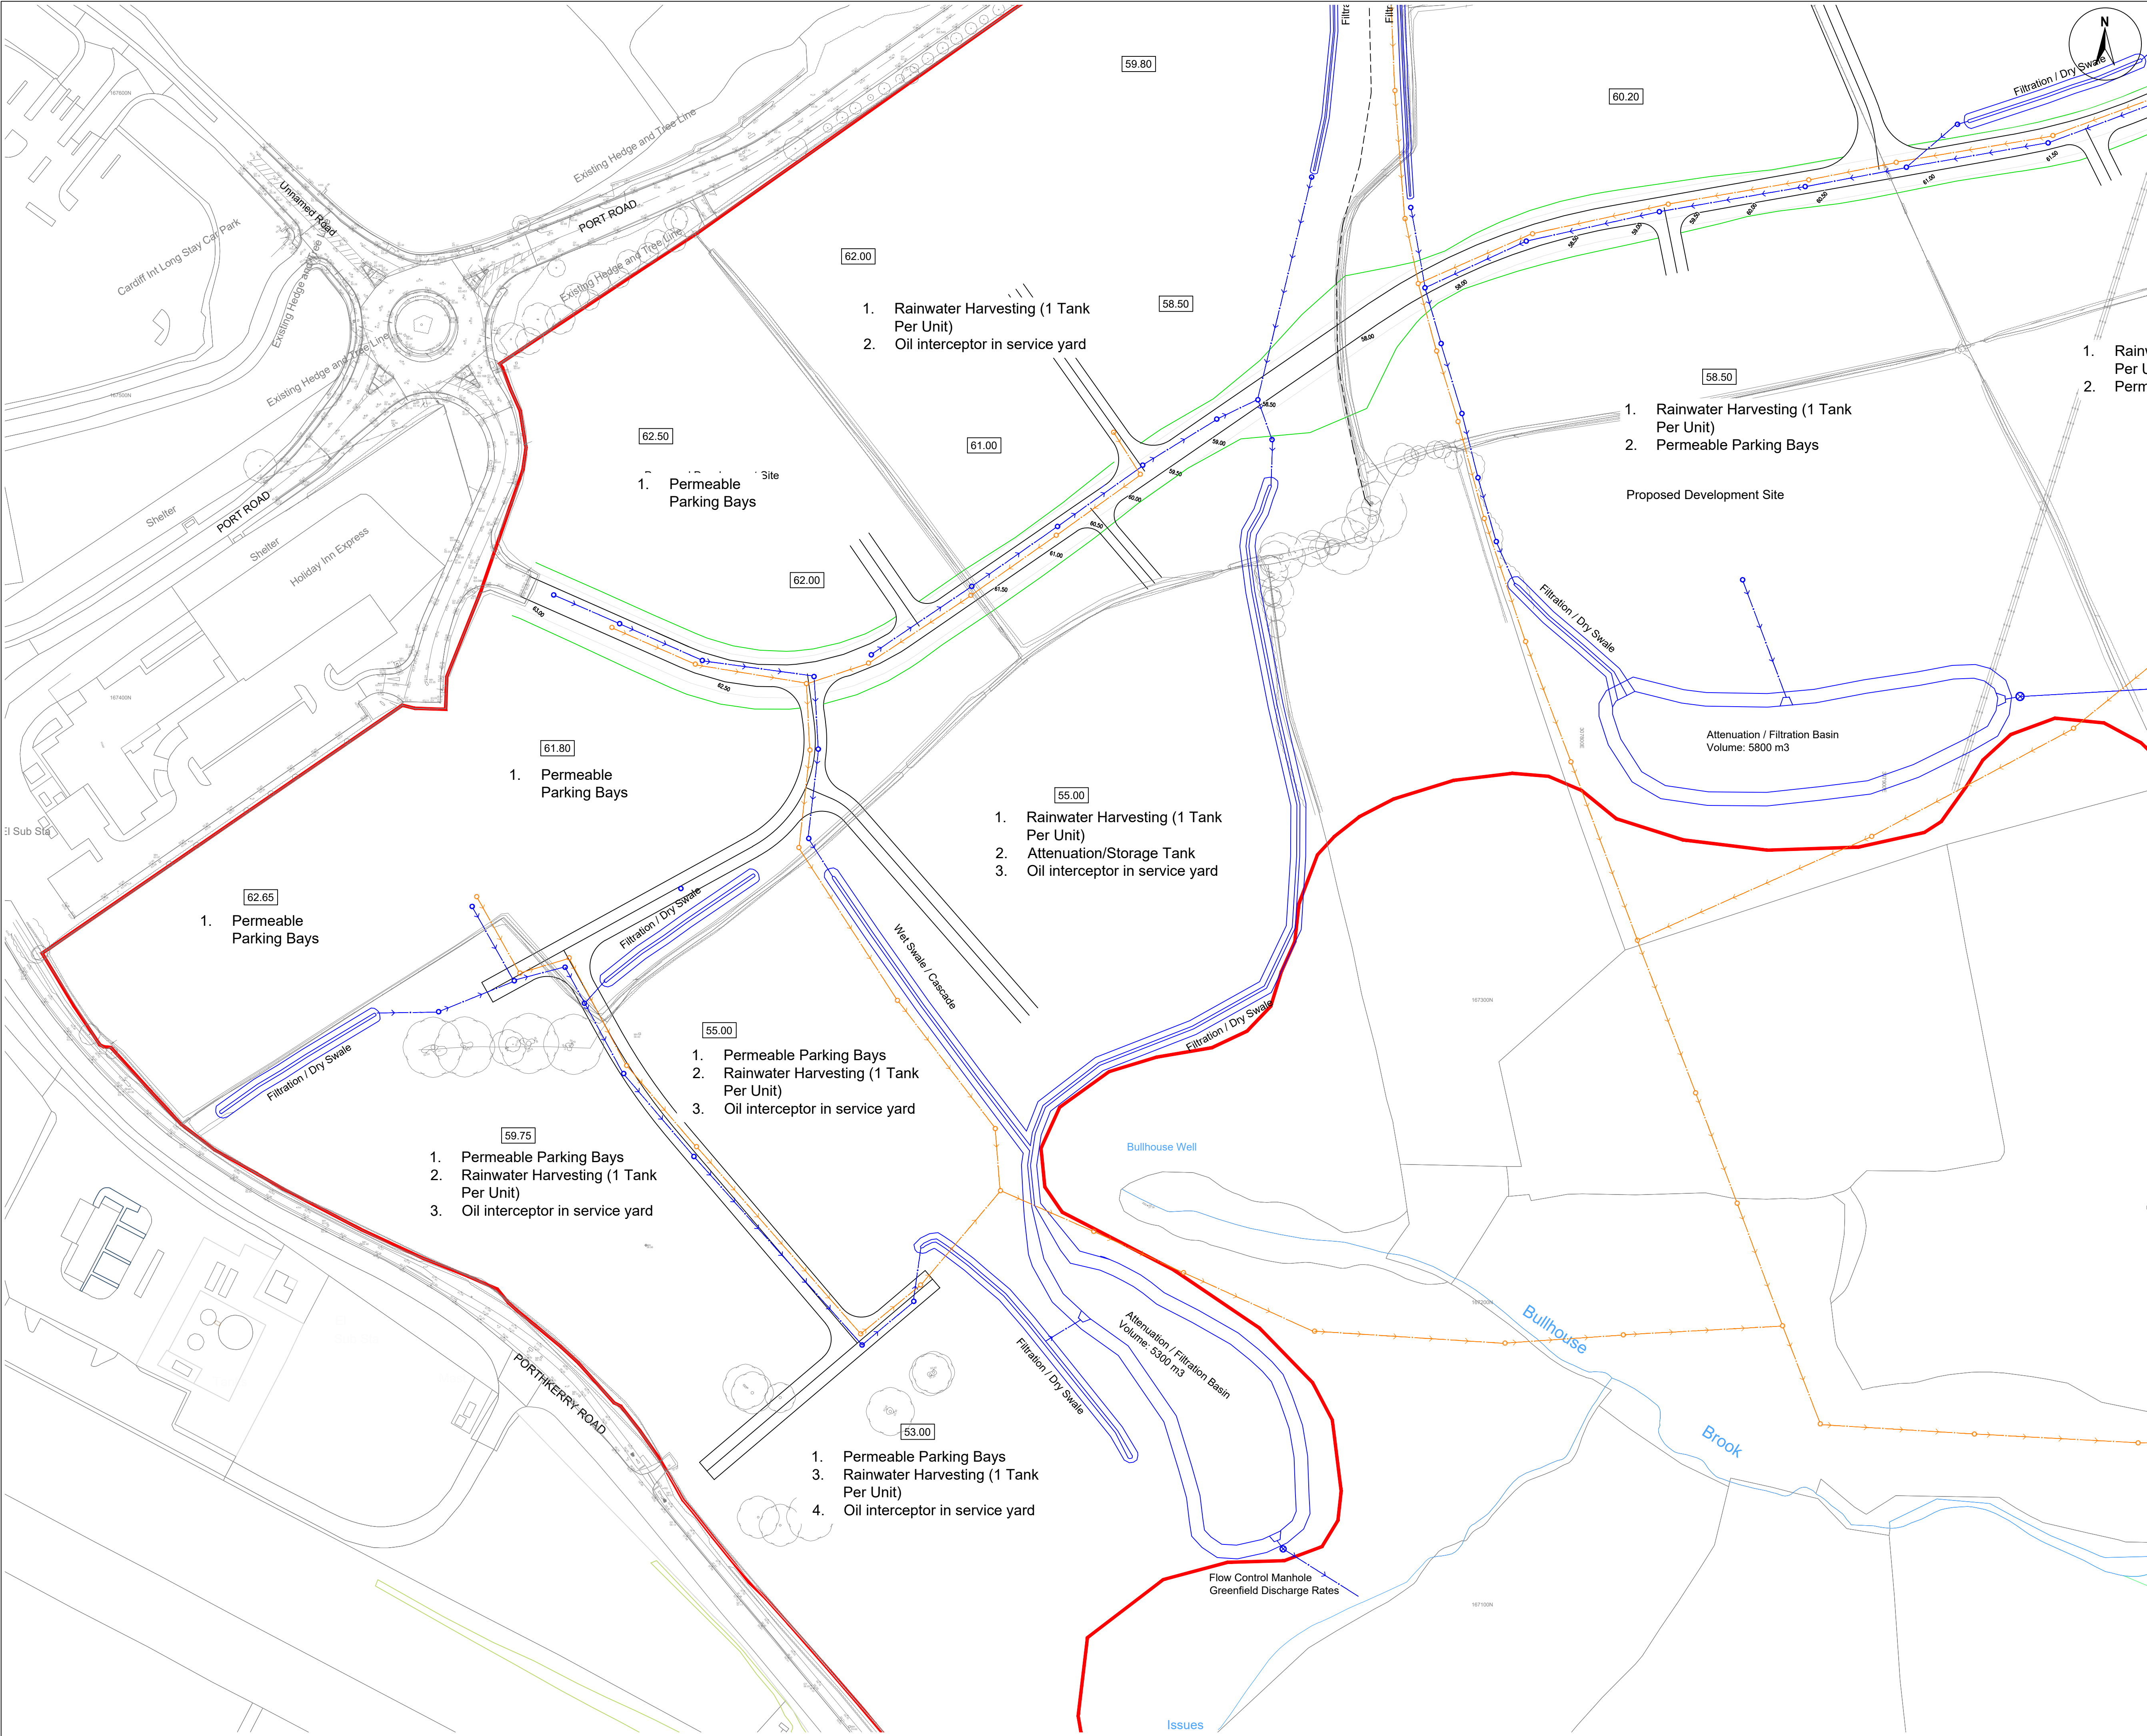

© 2019 RPS Group

NOTES

- This drawing has been prepared in accordance with the scope of RPS's appointment with its client and is subject to the terms and conditions of that appointment. RPS accepts no liability for any use of this document other than by its client and only for the purposes for which it was prepared and provided.
- If received electronically it is the recipients responsibility to print to correct scale. Only written dimensions should be used.
- This drawing is to be read in conjunction with all relevant scheme drawings.
- All dimensions are in metres unless otherwise stated.
- This drawing is based on:
 - RPS, Land Near Cardiff Airport, Model Farm, Rhoose, Topographical Survey, Drg. No. JKK9669-03 Rev A.
 - OS Mapping dated 18/05/2018
 - Bruce Gilbreth Architects Ltd, Gate Wales Mixed Use Commercial Master Plan, dated 03/08/2010

Legend

1. Rain Per L
2. Perr

Proposed Welsh Water FoulWater Sewer

Proposed Welsh Water Foul Water Manhole

Proposed SAB Surface Water Sewer

Proposed SAB Surface Water Manhole

Proposed SAB Surface Water Flow Control Chamber

C	Swales and Basins updated	TP	SJA	10.05.19
B	Drainage amended to suit new layout	DH	SJA	25.04.19
A	Issued for information	TP	SJA	18.04.19
Rev	Description	By	CB	Date

rps

MAKING
COMPLEX
EASY

20 Milton Park, Abingdon, Oxfordshire, OX14 4SH
T: +44(0)1235 432 190 E: transport@rpsgroup.com

Client

Legal & General (Strategic Land) Ltd

Project

Model Farm, Rhoose

Title

Preliminary Drainage Strategy (Sheet 1 of 3)

Status

PRELIMINARY

Drawn By

DH

PM/Checked by

SJ

Project Number

JNY9969

Scale @ A1

1:1000

Date Created

09/04/2019

RPS Drawing/Figure Number


JNY9969-RPS-0500-001



Rev

C

rpsgroup.com

Drawing Ref: P-UNY9969 - Model Farm, Rhoose\Highways\Drawings\JNY9969-RPS-0500-001B_002B & 003B-Preliminary Drainage Strategy Layout.dwg

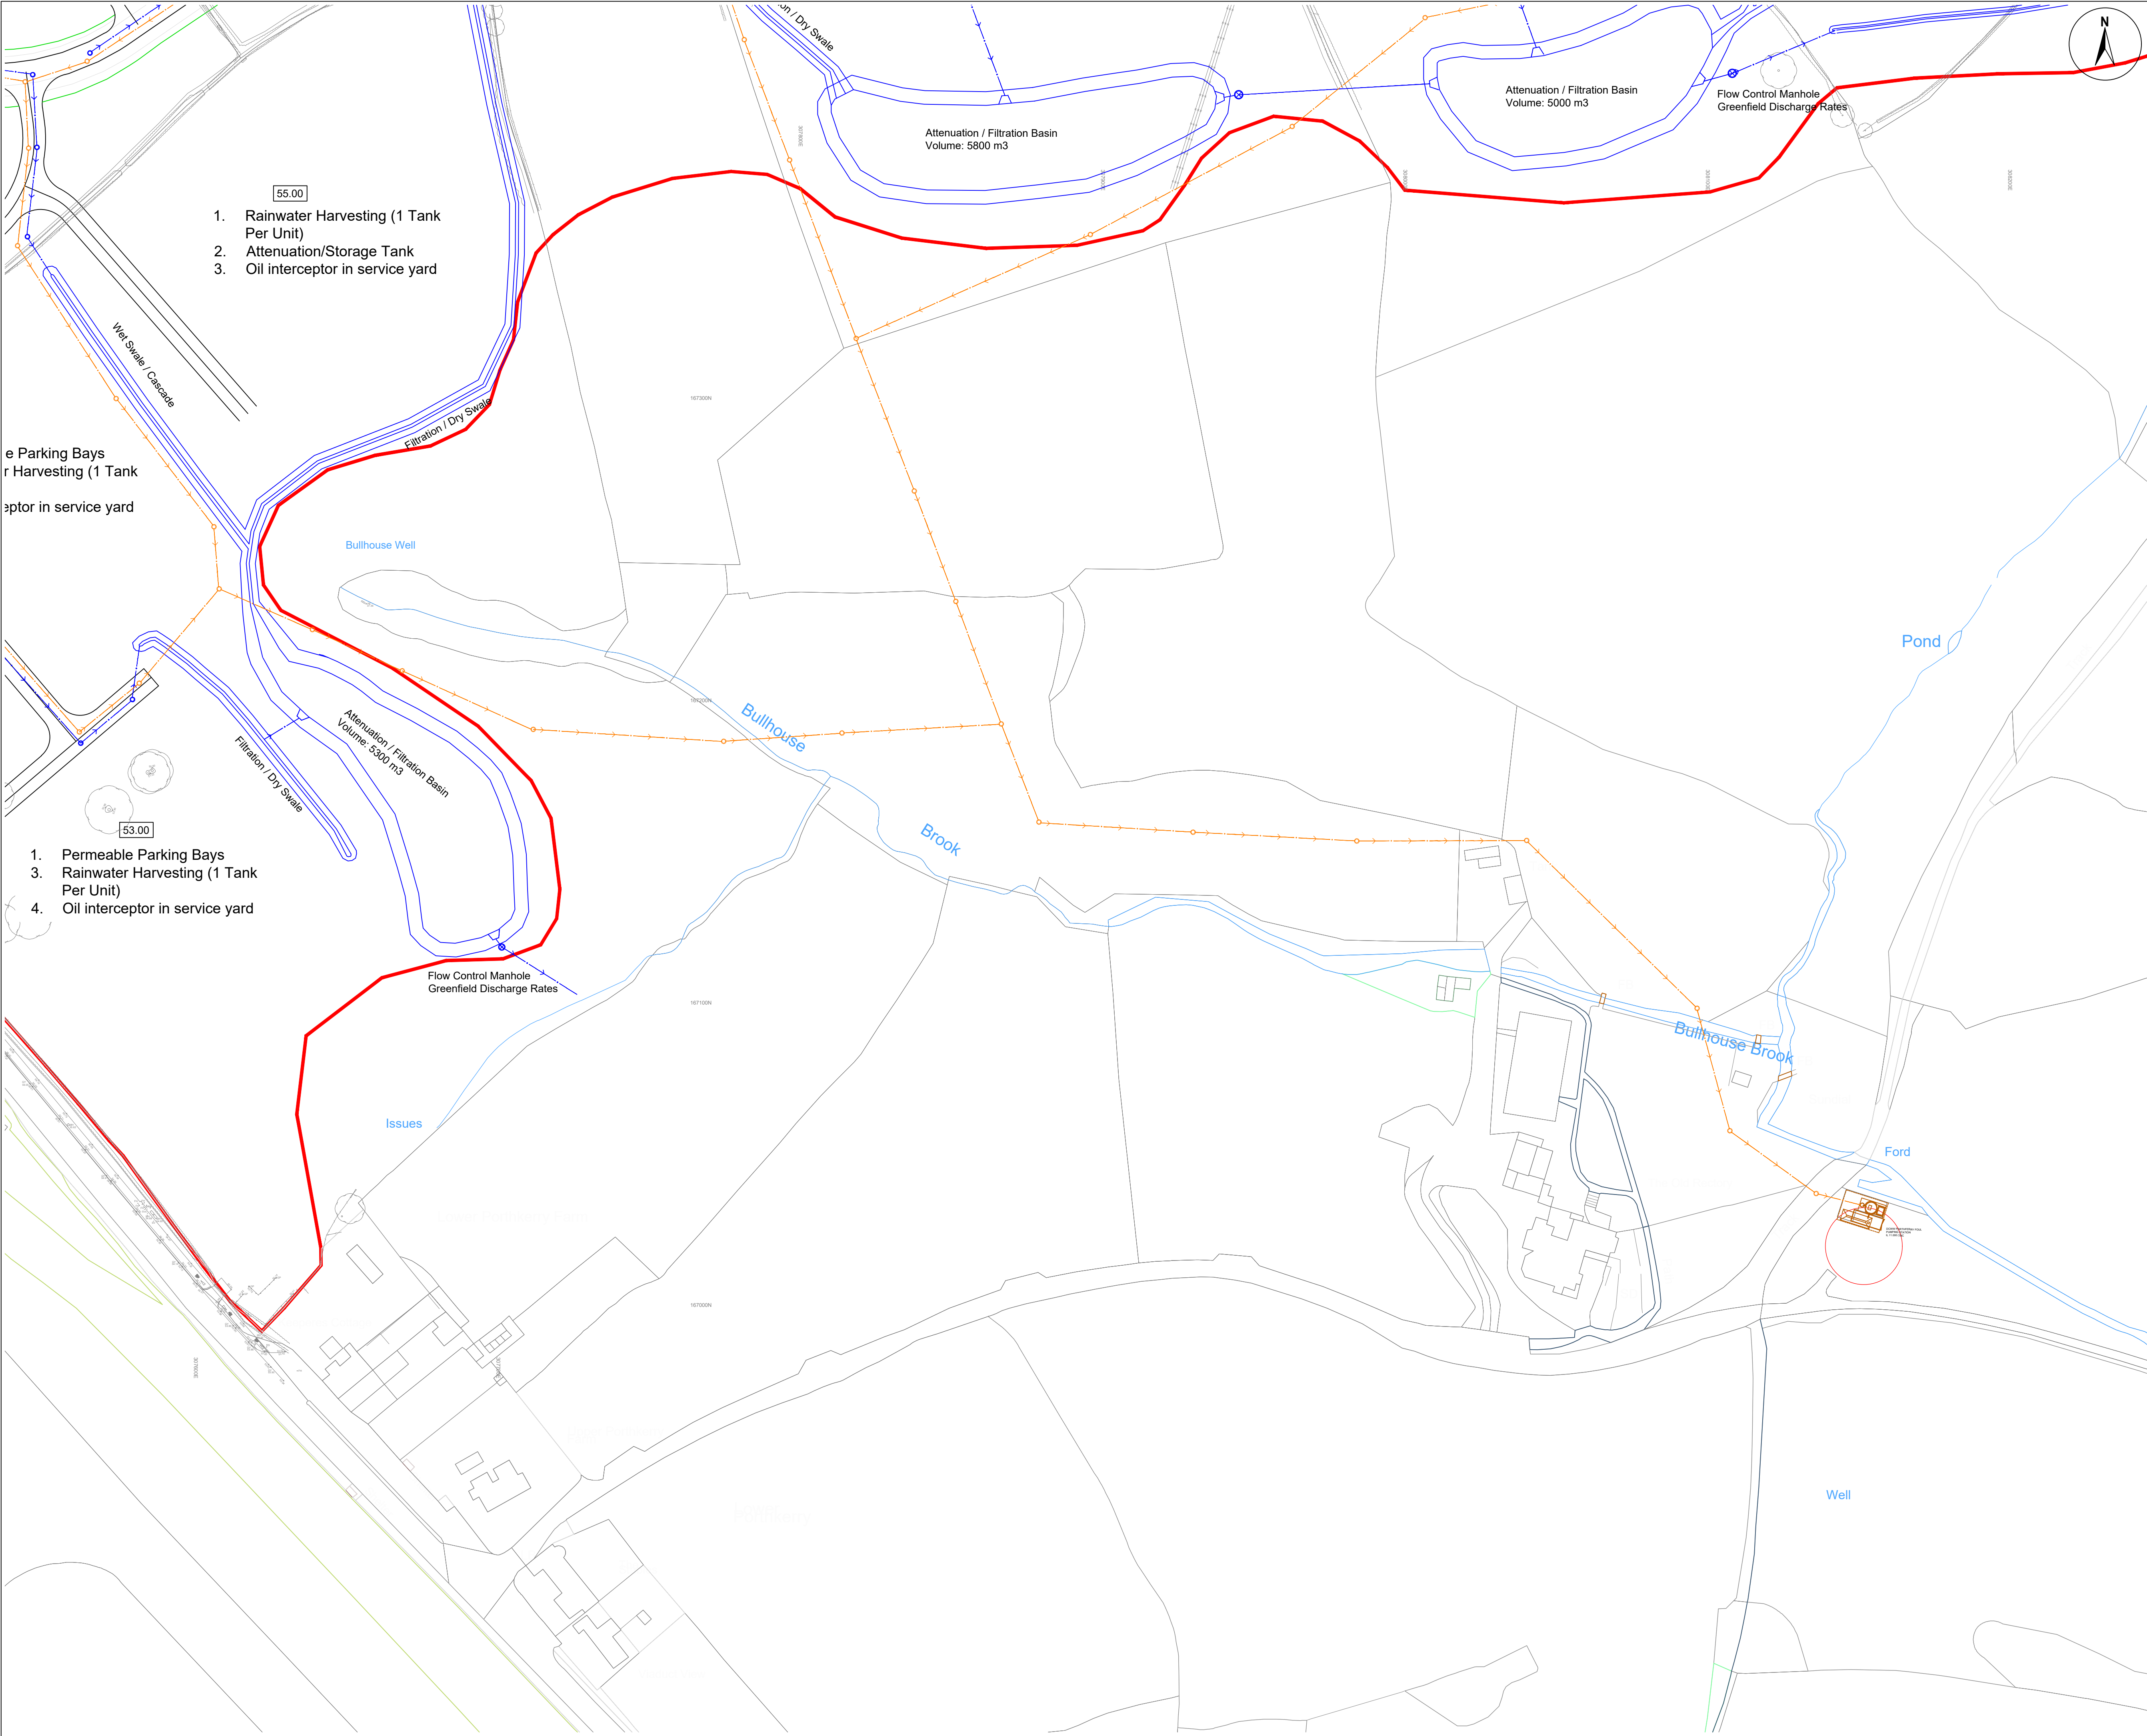

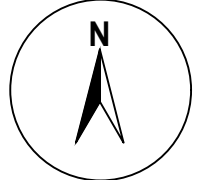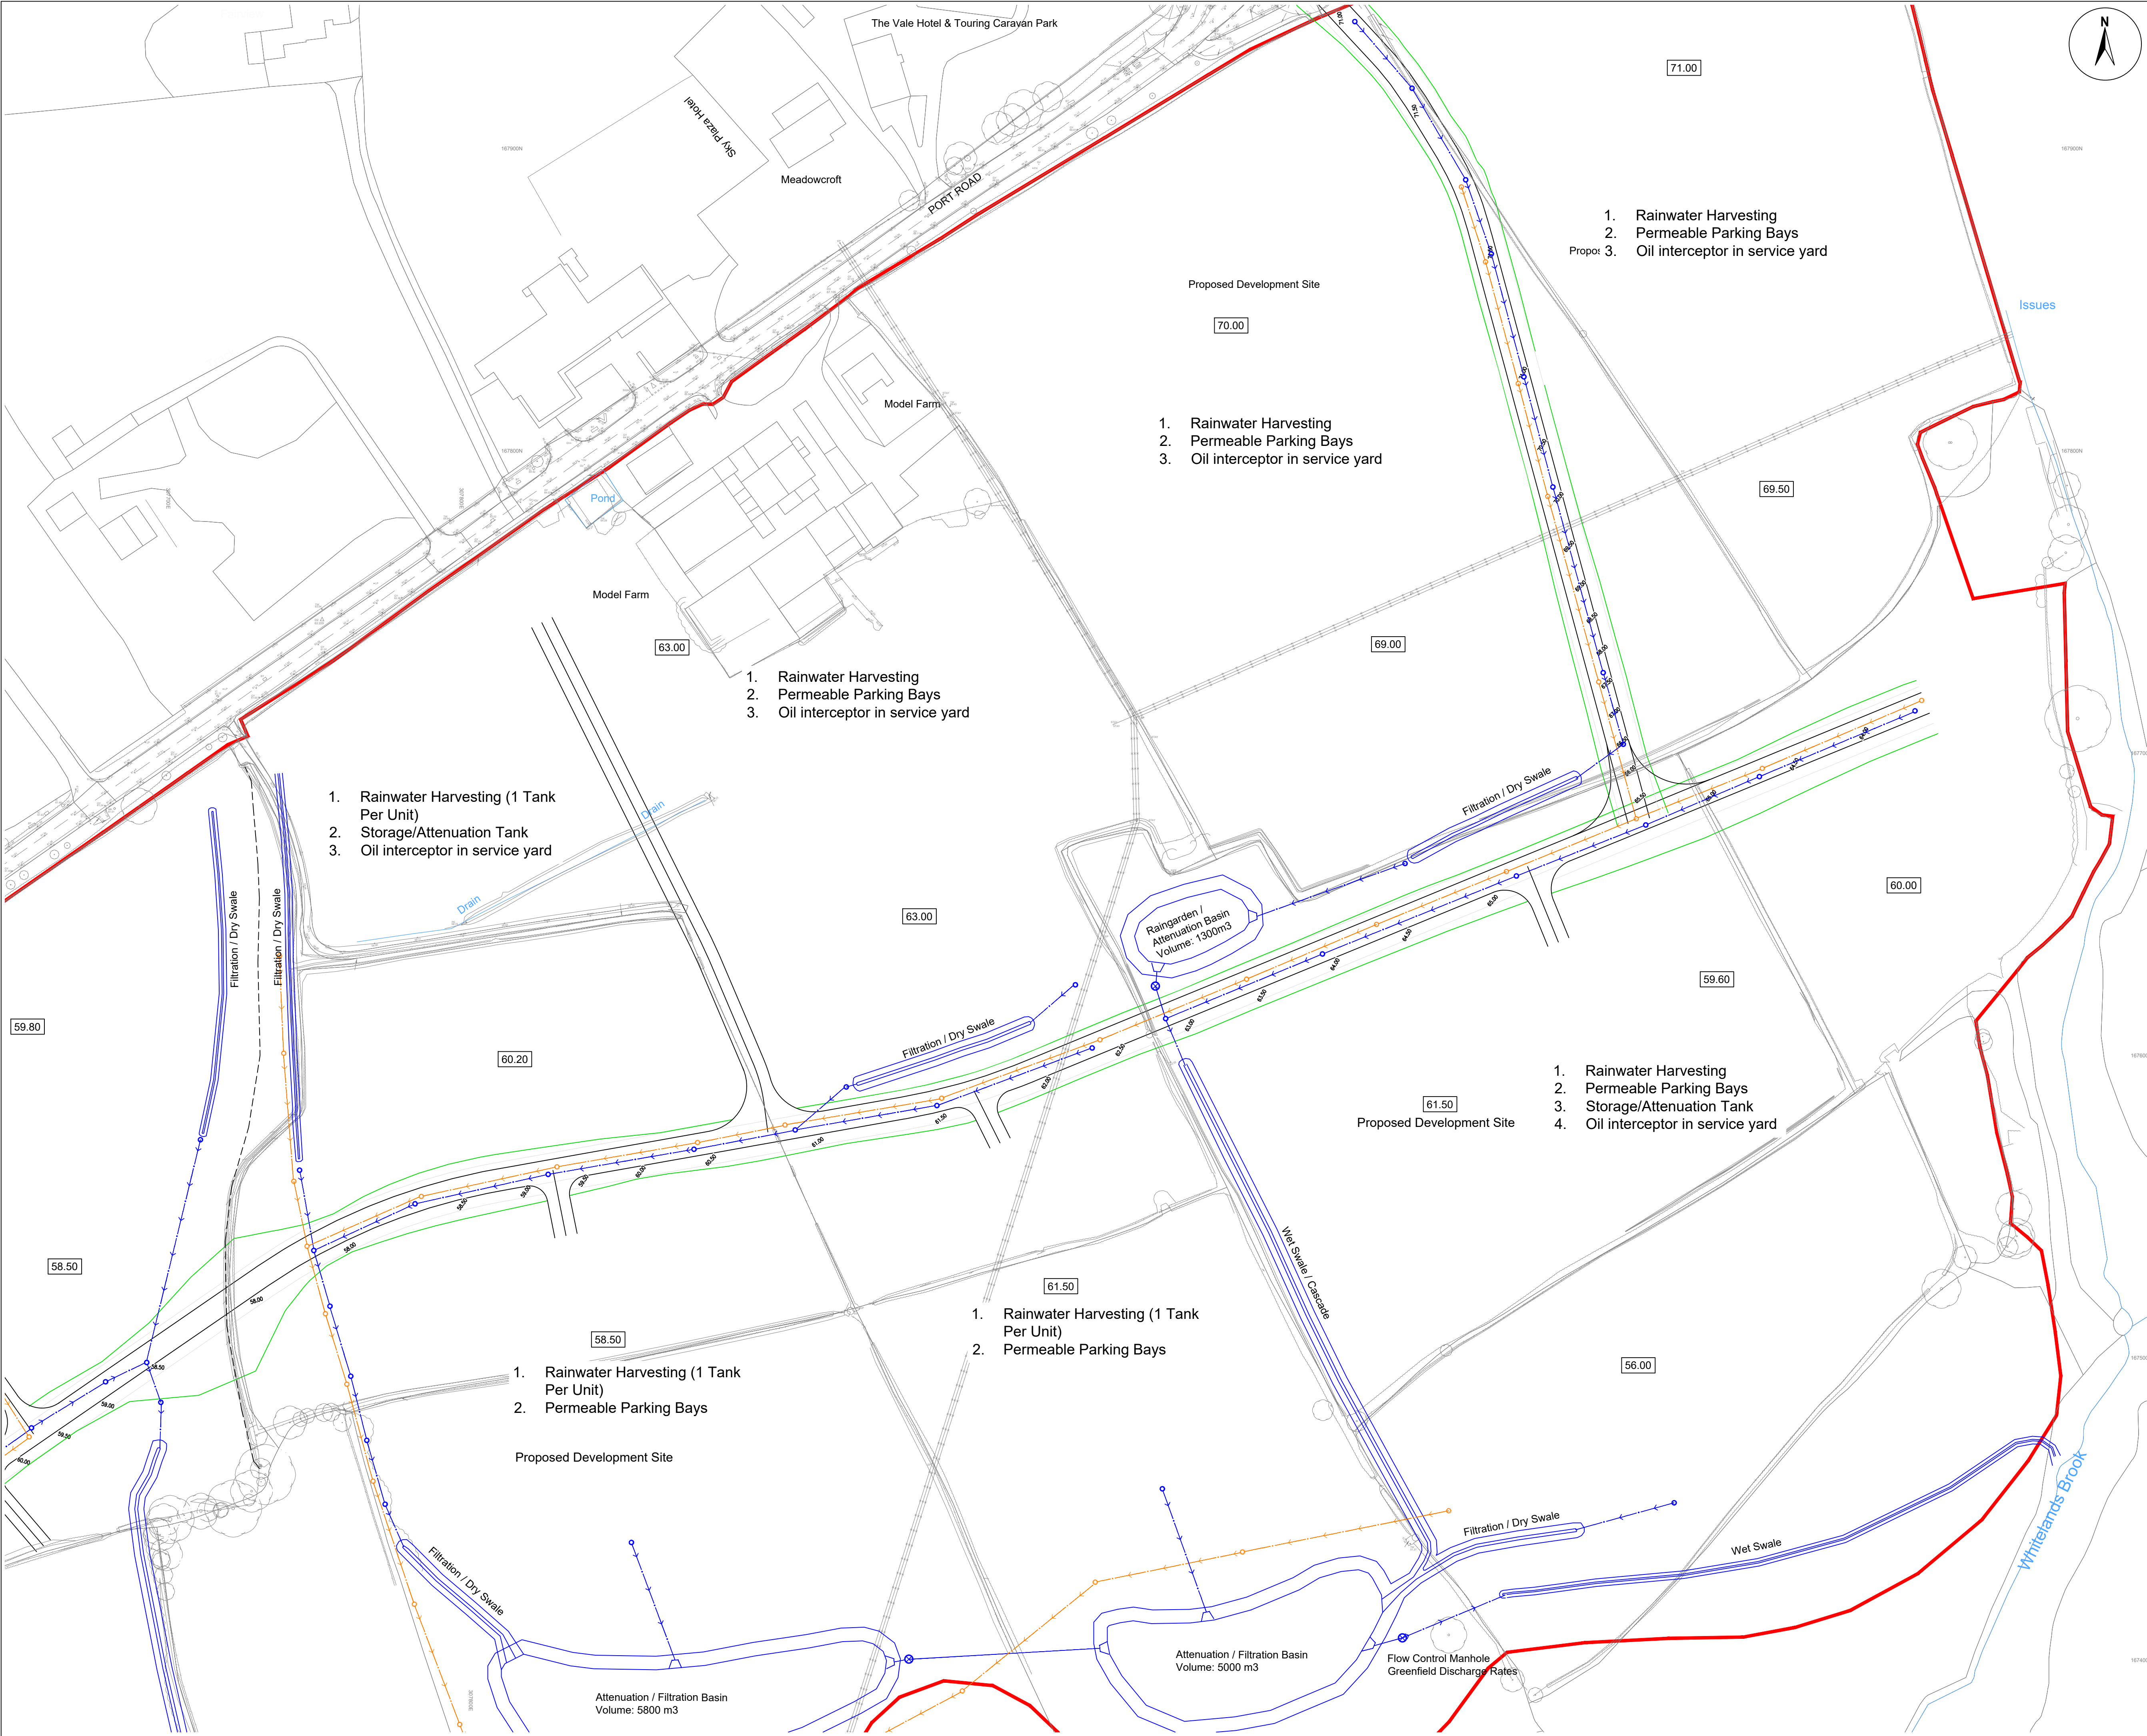


- © 2019 RPS Group
- NOTES**
1. This drawing has been prepared in accordance with the scope of RPS's appointment with its client and is subject to the terms and conditions of that appointment. RPS accepts no liability for any use of this document other than by its client and only for the purposes for which it was prepared and provided.
 2. If received electronically it is the recipients responsibility to print to correct scale. Only written dimensions should be used.
 3. This drawing is to be read in conjunction with all relevant scheme drawings.
 4. All dimensions are in metres unless otherwise stated.
 5. This drawing is based on:
 - RPS, Land Near Cardiff Airport, Model Farm, Rhoose, Topographical Survey, Drg. No. JKK9669-03 Rev A.
 - OS Mapping dated 18/05/2018
 - Bruce Gilbreth Architects Ltd, Gate Wales Mixed Use Commercial Master Plan, dated 03/08/2010

- Legend**
- Proposed Welsh Water FoulWater Sewer
 - Proposed Welsh Water Foul Water Manhole
 - Proposed SAB Surface Water Sewer
 - Proposed SAB Surface Water Manhole
 - Proposed SAB Surface Water Flow Control Chamber

C	Swales and Basins updated	TP	SJA	10.05.19
B	Drainage amended to suit new layout	DH	SJA	25.04.19
A	Issued for information	TP	SJA	18.04.19
Rev	Description	By	CB	Date



MAKING
COMPLEX
EASY

20 Milton Park, Abingdon, Oxfordshire, OX14 4SH
T: +44(0)1235 432 190 E: transport@rpsgroup.com

Client **Legal & General (Strategic Land) Ltd**

Project **Model Farm, Rhoose**

Title **Preliminary Drainage Strategy (Sheet 2 of 3)**

Status	Drawn By	PM/Checked by
PRELIMINARY	DH	SJ

Project Number	Scale @ A1	Date Created
JNY9969	1:1000	09/04/2019

RPS Drawing/Figure Number	Rev
JNY9969-RPS-0500-002	C

rpsgroup.com