

THE SURVEY ASSOCIATION
AZMUTH GEO DATA AZMUTH LAND SURVEYS

Abbreviations:

PT	Proposed floor level
EL	Existing level
BL	Boundary line
...	...

Notes:





1. All heights are in metres unless otherwise stated.

2. All bearings are in degrees true unless otherwise stated.

3. All distances are in metres unless otherwise stated.

ALS
AZMUTH LAND SURVEYS LIMITED
28 CARDIFF ROAD, NEWPORT, S.WALES, NP20 2ED UK
e-mail: eng@azmuthgroup.co.uk
Tel: 01493 200079 Fax: 01493 213767

Cosmeston Farm Penarth			
Topographical Survey			
WSP			
Client	Plane Grid based on National Grid	Level Datum	Level Datum via Active GPS Network
Scale	1:500@A0	Date	Oct 2017
Drawn	A. J. R. W.	Checked	C. J. Sullivan
Dep. No.	WP329.01	Job No.	WP329

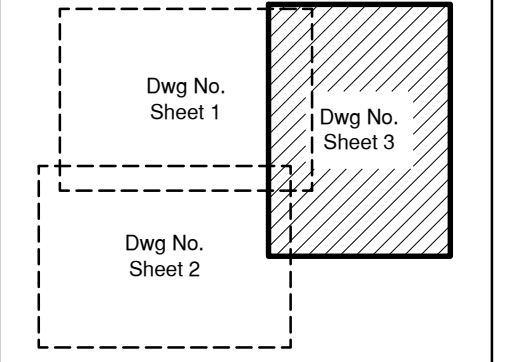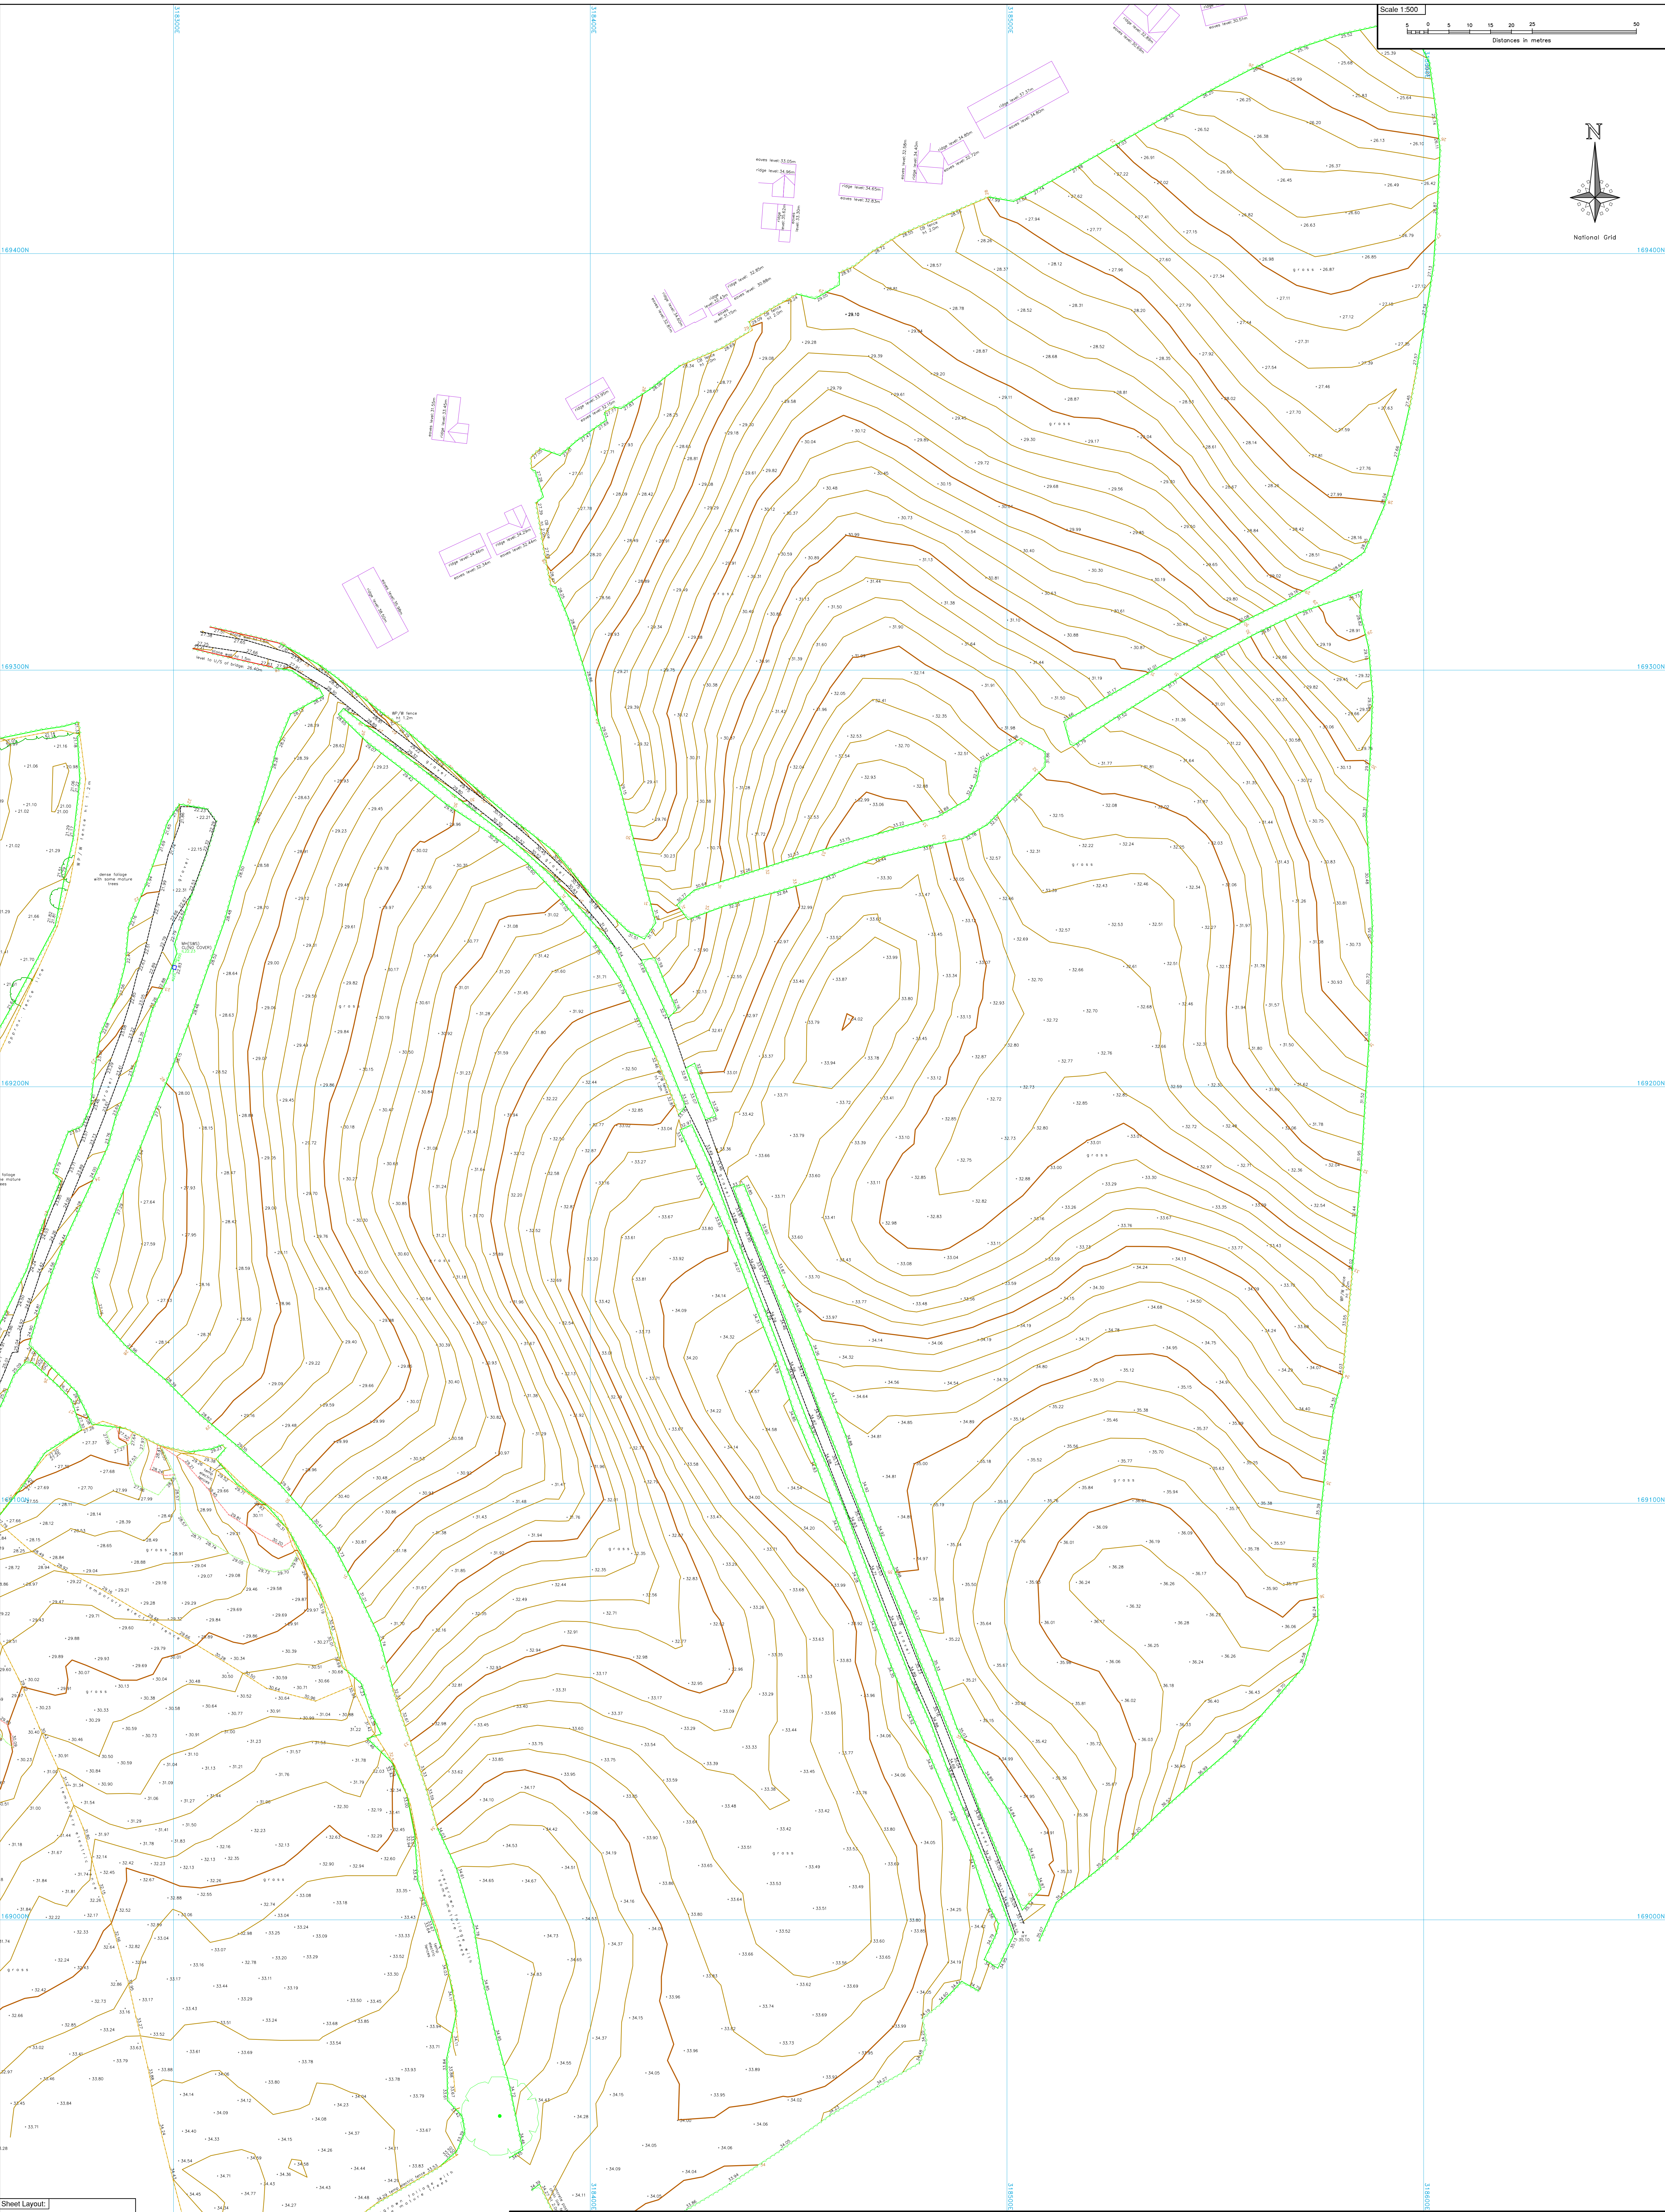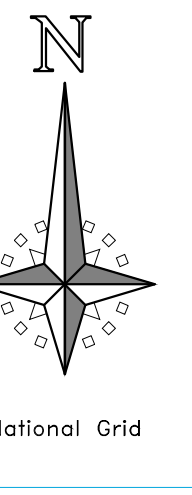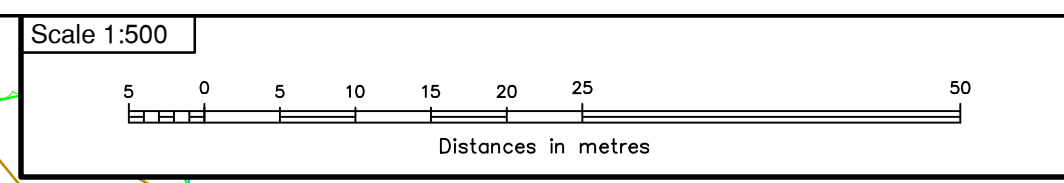

THE SURVEY ASSOCIATION
AZIMUTH GEO DATA AZIMUTH LAND SURVEY

Abbreviations:

1:1	As built	1:1	As built
2:1	As built	2:1	As built
...

Notes:

1. This drawing is for information only and should not be used for any other purpose without the written consent of the Survey Association.

2. The Survey Association is not responsible for any errors or omissions in this drawing.

ALS AZIMUTH LAND SURVEYS LIMITED
28 CARDIFF ROAD, NEWPORT, SWALES, NP23 5ED, UK
e-mail: enquiries@azimuthgroup.co.uk Web: www.azimuthland-surveys.co.uk
Tel: 01633 265275 Fax: 01633 212157

Cosmeston Farm Penarth		Level Datum		Level Datum via Active GPS Network	
Topographical Survey		WSP		Final Job No. WP329	
Client	Scale	Date	Status	Checked	Drawn
	1:500	Oct 2017	Final	R. Williams	C. J. Sullivan
Surveyed	A. Joffe	Drawn	C. J. Sullivan	Checked	R. Williams