


- BLOCK A
- 50no. 2B 4P apartments.  
Dwelling size average: 70m<sup>2</sup>
- BLOCK B
- 19no. 3B 5P houses (HOUSE TYPE B).  
Dwelling size average: 116m<sup>2</sup>
- 18no. 2B 4P duplex (Duplex Dwelling Type 7).  
Dwelling size average: 73m<sup>2</sup>

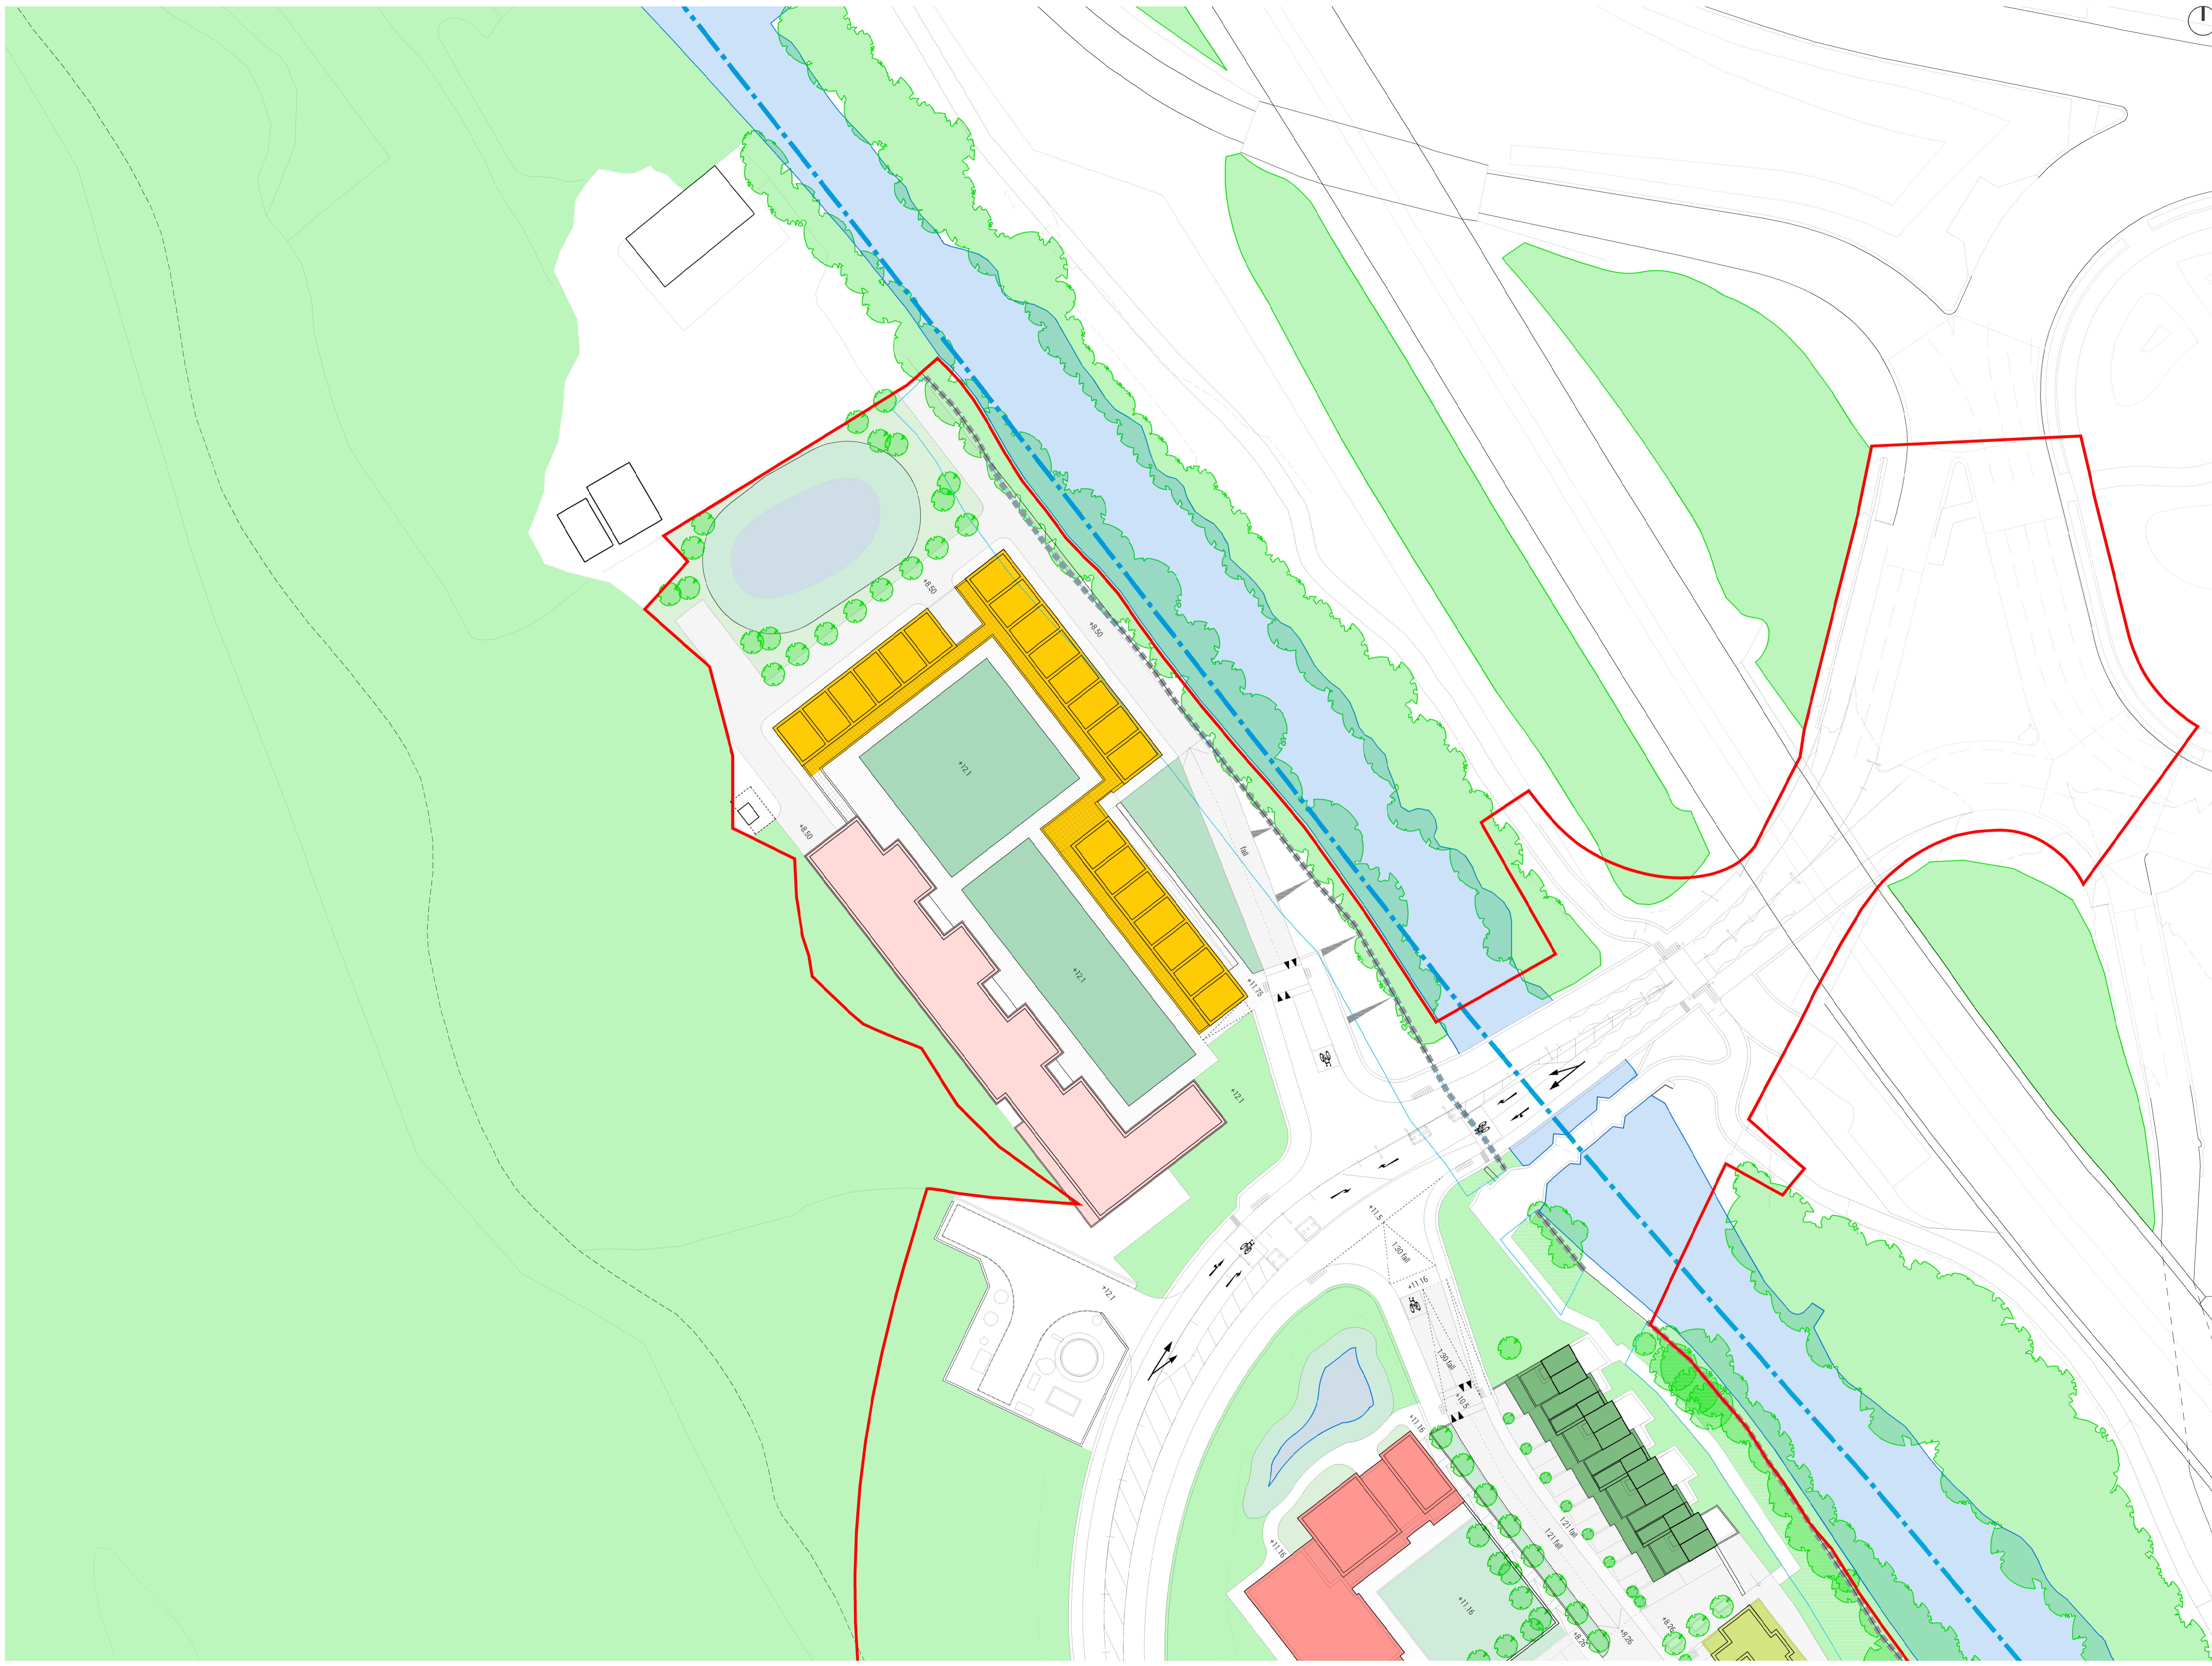

PLANNING  
1844/S.105B  
LECKWITH QUAY  
AREA 01: QUADRANGLE  
PROPOSED SITE  
BLOCK PLAN  
1:500@A1 FEB 20

LOYN + CO  
ARCHITECTS