


- DWELLING MIX + GIFA**
AREA 02
- **BLOCK C**
 31no. 2B 4P apartments
 Dwelling size average: 70m²
 - **BLOCK D**
 28no. 2B 4P duplex
 (Duplex Dwelling Types 1 + 2)
 Dwelling size average: 94m²
 - **HOUSE TYPE A**
 7no. 3B 5P houses
 Dwelling size average: 125m²
 - **HOUSE TYPE C**
 9no. 3B 5P houses
 Dwelling size average: 96m²
 - **HOUSE TYPE E**
 7no. 3B 5P houses
 Dwelling size average: 178m²

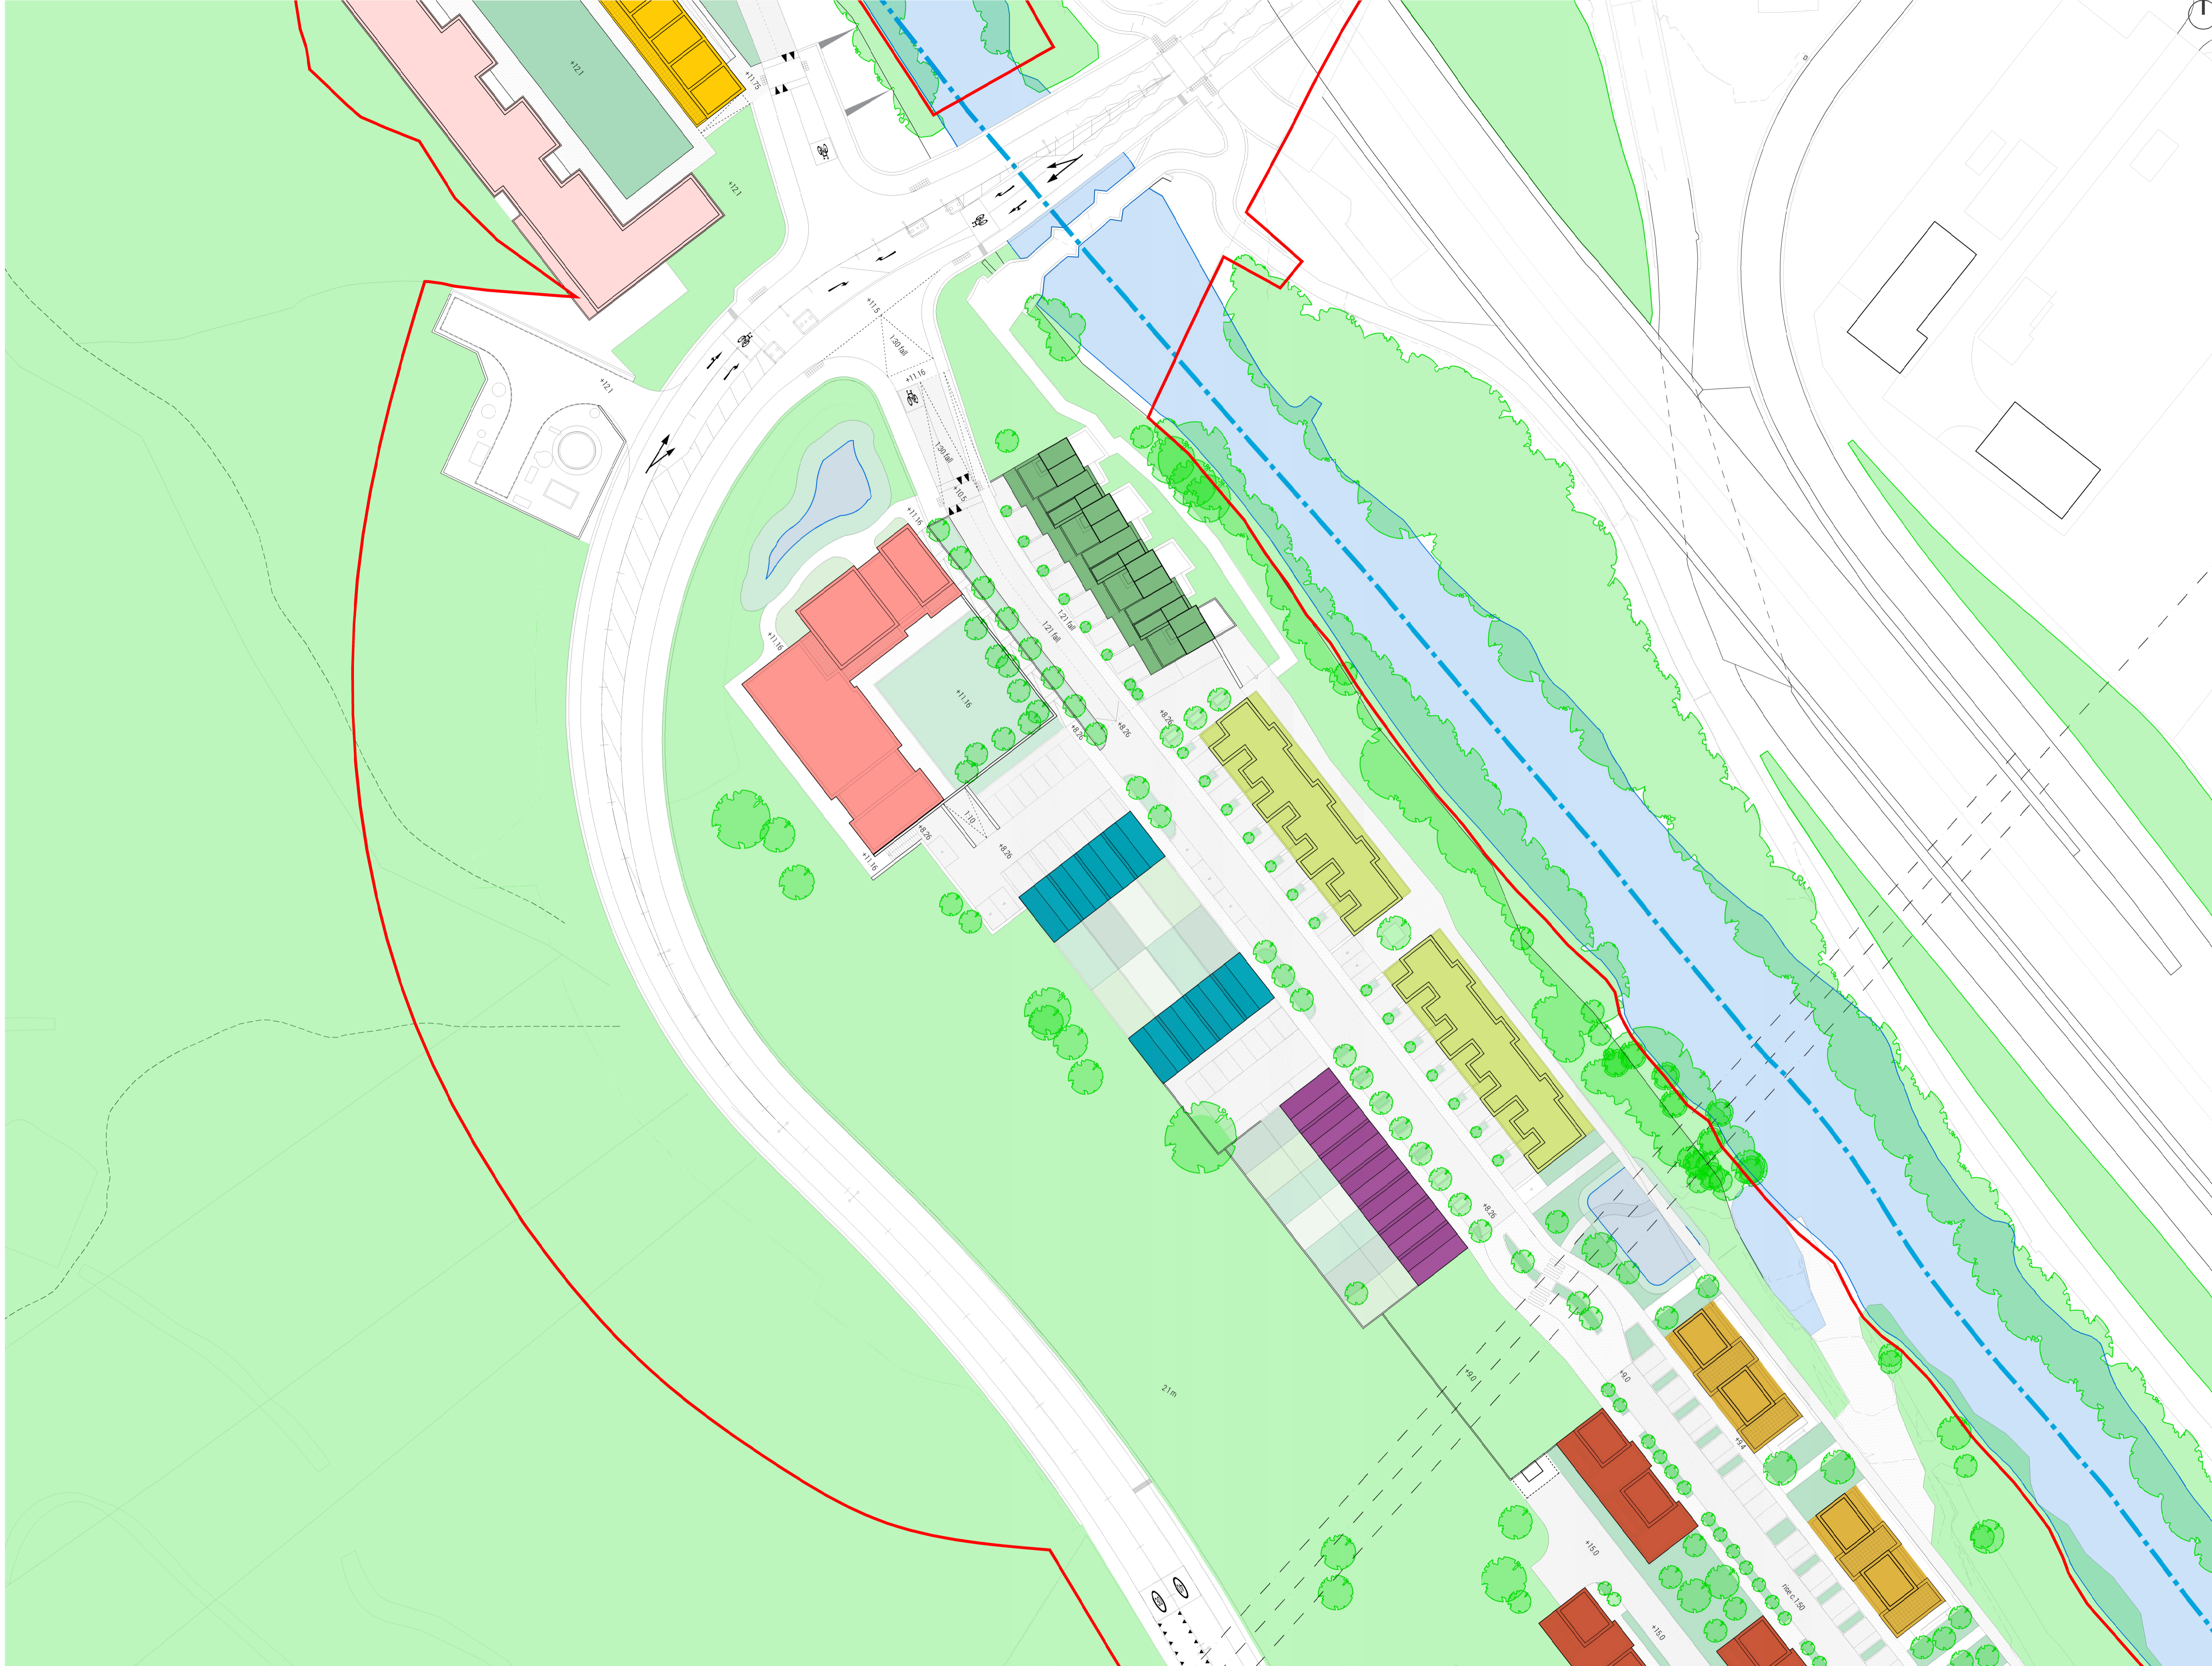

PLANNING
1844/S.106B

LECKWITH QUAY
 AREA 02: RIVERSIDE

PROPOSED SITE
 BLOCK PLAN
 1:500@A1 FEB 20

LOYN + CO
 ARCHITECTS

02920 711432 | architecture@loyn.co.uk
 88 Giebe Street, Penarth CF64 1EF | loyn.co.uk
 Copyright Loyn+Co Architects | Do not scale