


S278 EXTENT PLAN

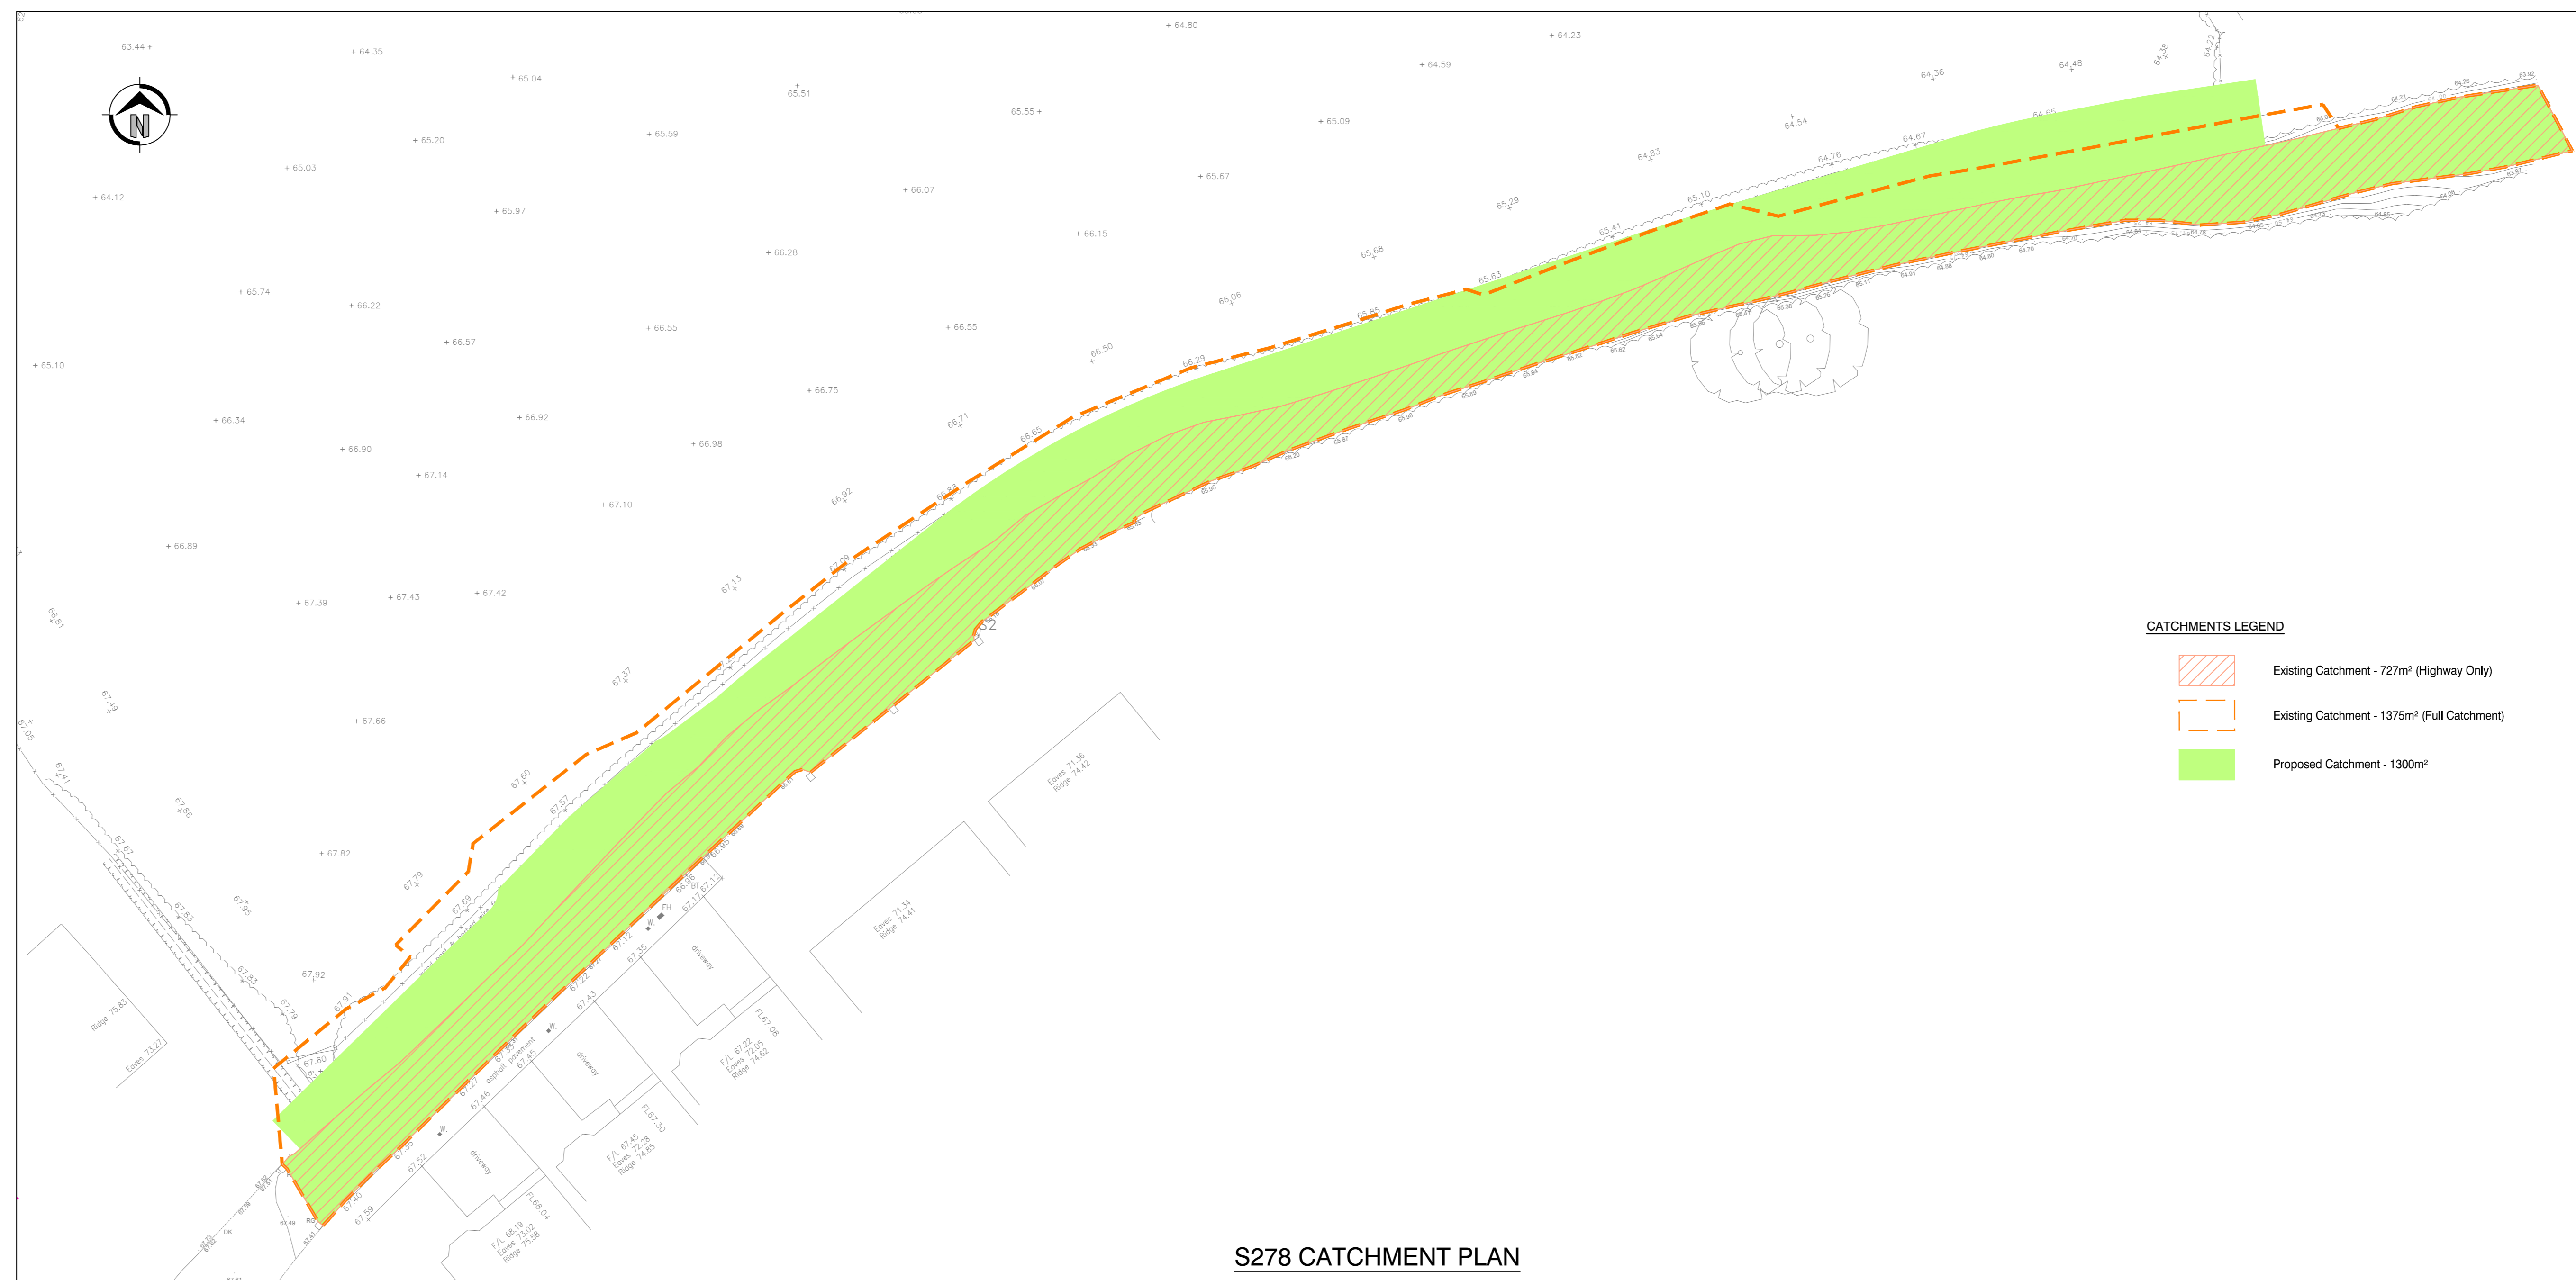

S278 CATCHMENT PLAN

**GENERAL NOTES**

1. This drawing is to be read in conjunction with and checked against all other drawings, engineering details, specifications and any structural, geotechnical or other specialist document provided.
2. Any discrepancies within all relevant drawings are to be reported to QuasConsult Ltd immediately.
3. All dimensions and levels are in metres, U.N.O.
4. Do not scale from this drawing - use figured dimensions only.
5. This drawing is schematic for clarity only, positions of pipe runs and manholes may vary on site due to site conditions.

**NOTE:**

SECTION 278 AGREEMENT TO BE IN PLACE PRIOR TO ANY ELEMENTS BEING CONSTRUCTED.  
ALL SECTION 278 WORKS TO BE CARRIED OUT IN ACCORDANCE TO VALE OF GLAMORGAN ADOPTABLE HIGHWAY SPECIFICATION.

**SECTION 278 LEGEND**

- Section 278 Boundary
- Area of land within the ownership of the VOGCC to be improved for site access
- Extent of new carriageway
- Extent of existing carriageway to be resurfaced
- Extent of new footway/hard standing
- Extent of new vehicle crossover

**CATCHMENTS LEGEND**

- Existing Catchment - 727m<sup>2</sup> (Highway Only)
- Existing Catchment - 1375m<sup>2</sup> (Full Catchment)
- Proposed Catchment - 1300m<sup>2</sup>

- INFORMATION -

Rev	Date	Description	By

Dimensions to be verified on site.  
This drawing should not be scaled. Use figured dimensions only.  
Any discrepancies should be referred to the Engineer prior to work being put in hand.  
This drawing is copyright.

QuasConsult Limited Colliers Wood, Village Way Cranston Business Park Croydon Surrey CR9 3NE 020 2977 9648 info@quasconsult.co.uk www.quasconsult.co.uk	 <b>QuasConsult</b> ENGINEERS IN PARTNERSHIP Consulting Civil & Structural Engineers
--	---

 <i>The key to quality</i> <b>Lewis Homes</b>
---

Ystradowen SECTION 278 WORKS EXTENT AND CATCHMENT PLAN
---

**INFORMATION**

Design by	Drawn by	Checked by	Date
ML	ML	-	JUN23
Project No	Drawing No	Revision	
19351	SK113	0	

