



Landmark
 INFORMATION GROUP

Landmark Historical Map
 County: GLAMORGANSHIRE
 Published Date(s): 1879
 Originally plotted at: 1:2,500

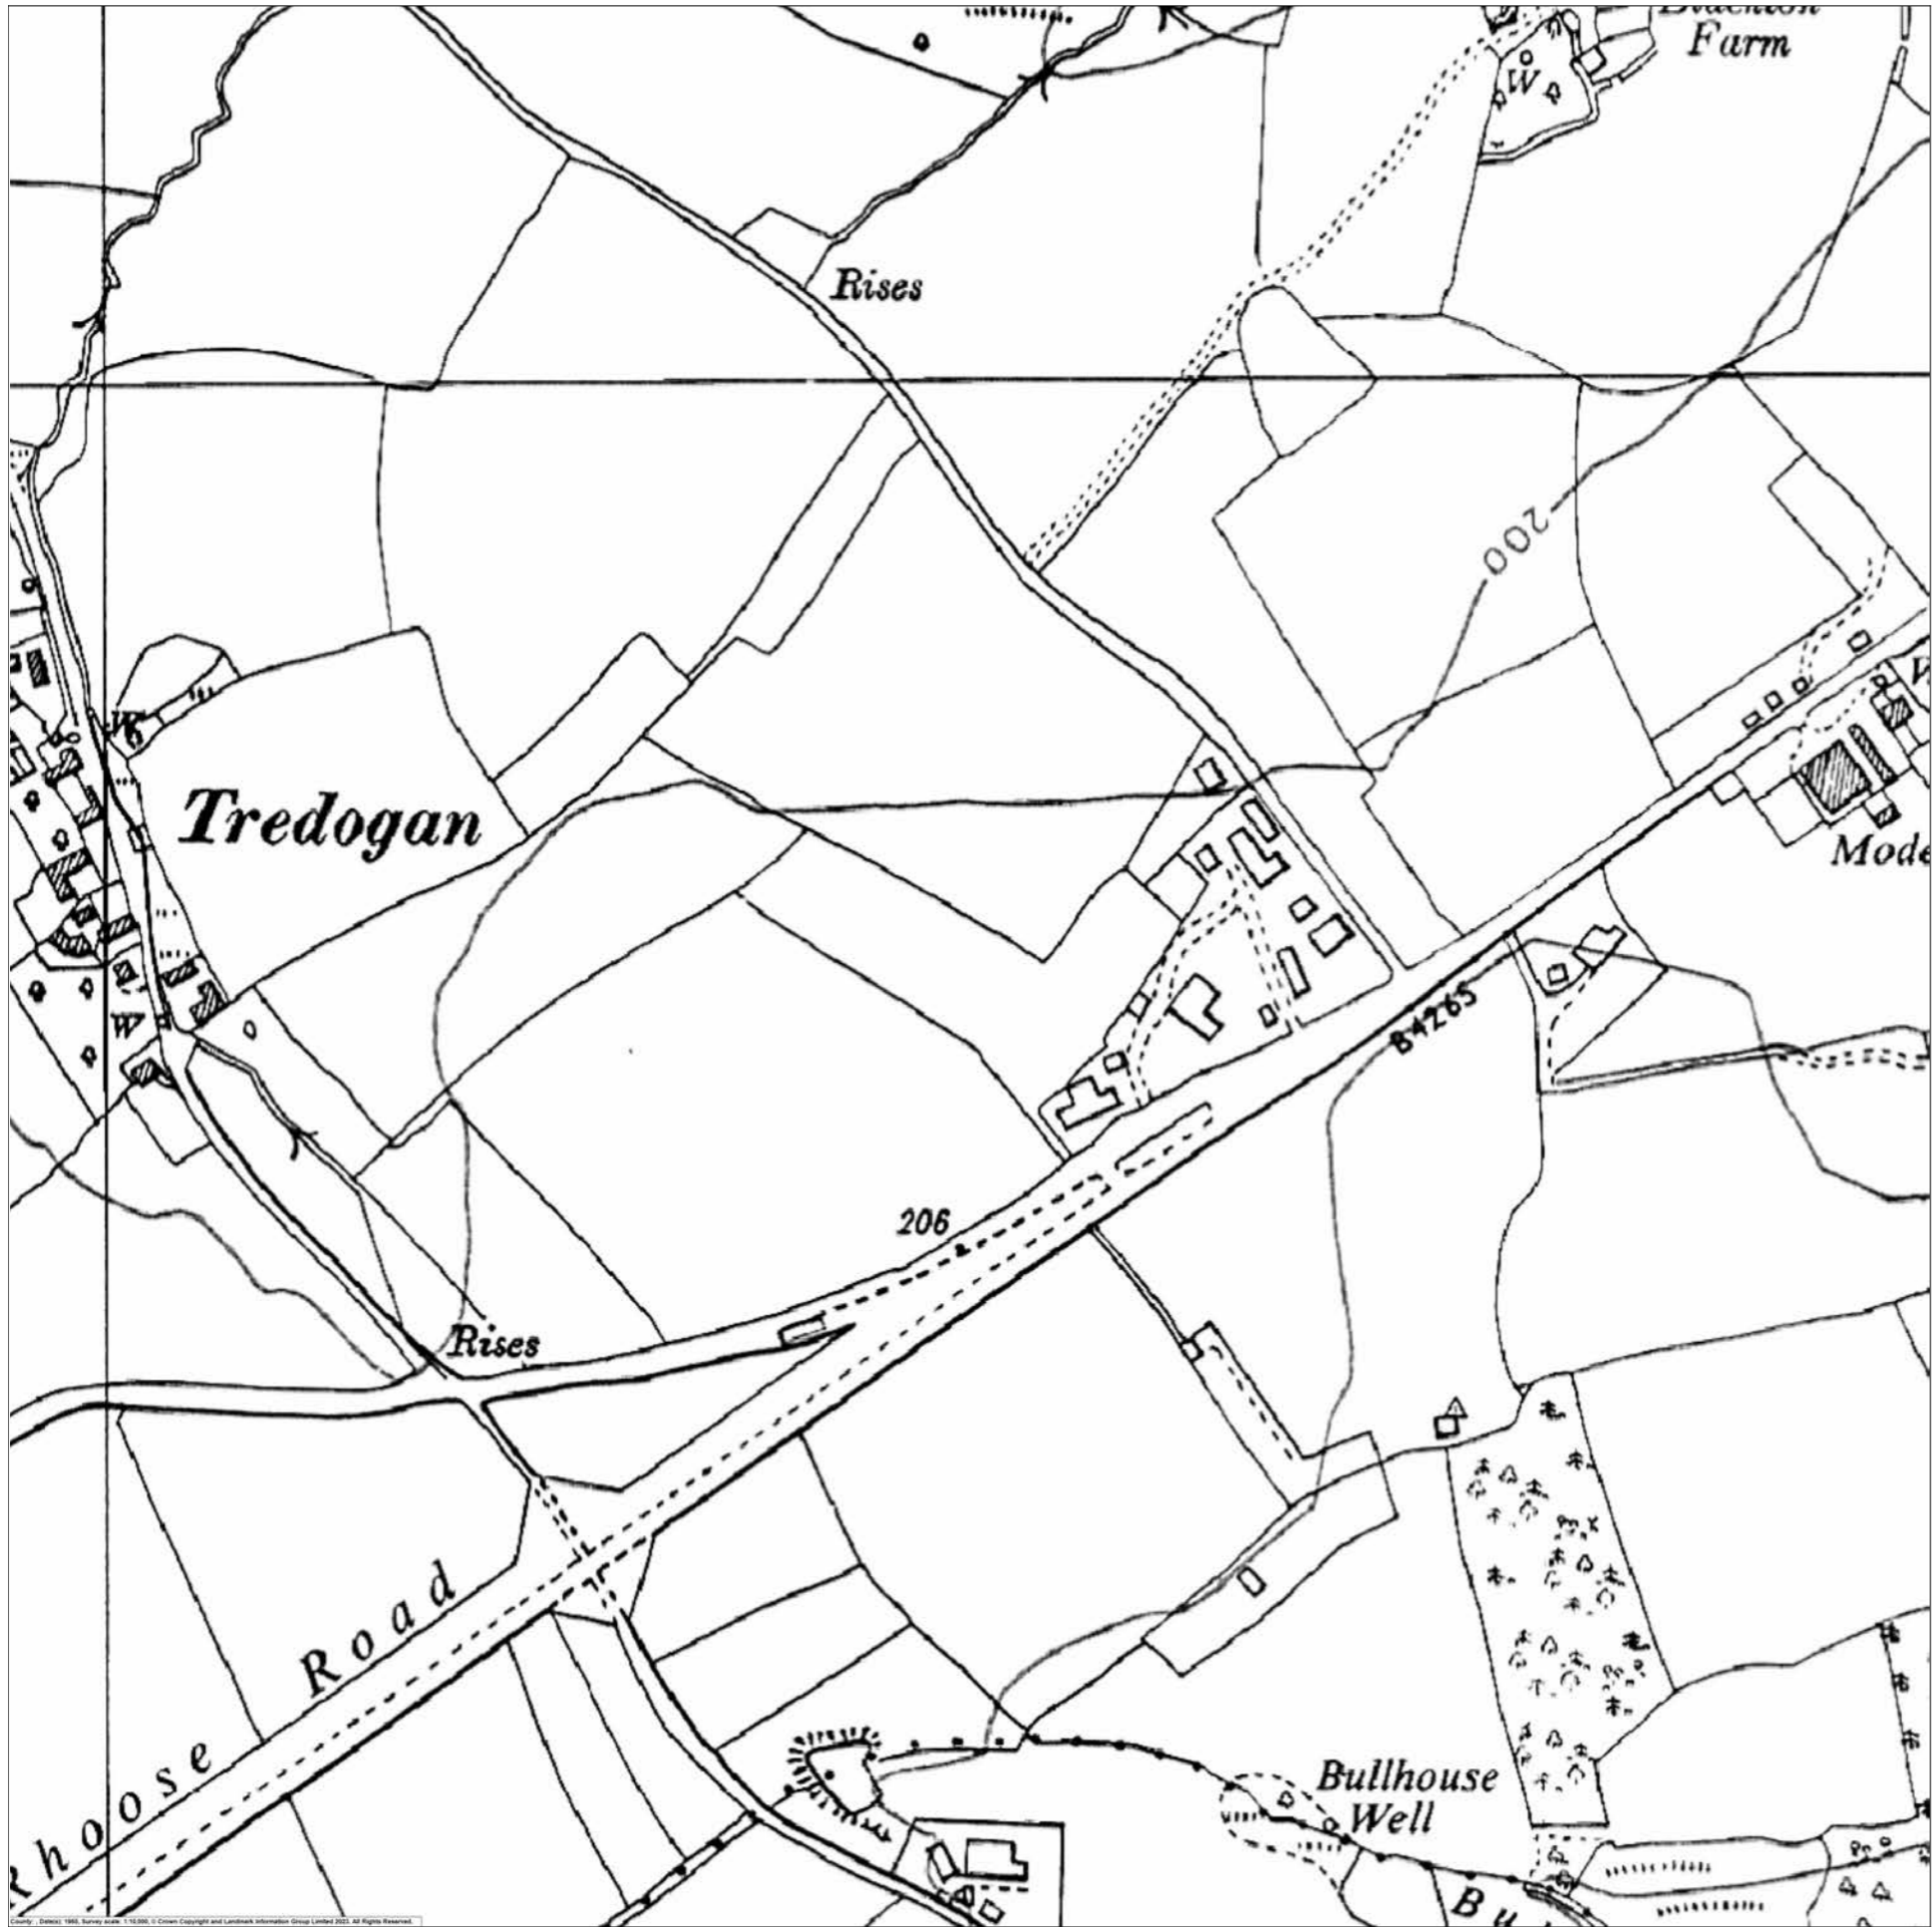

Landmark
INFORMATION GROUP


Landmark Historical Map
County:
Published Date(s): 1965
Originally plotted at: 1:10,000

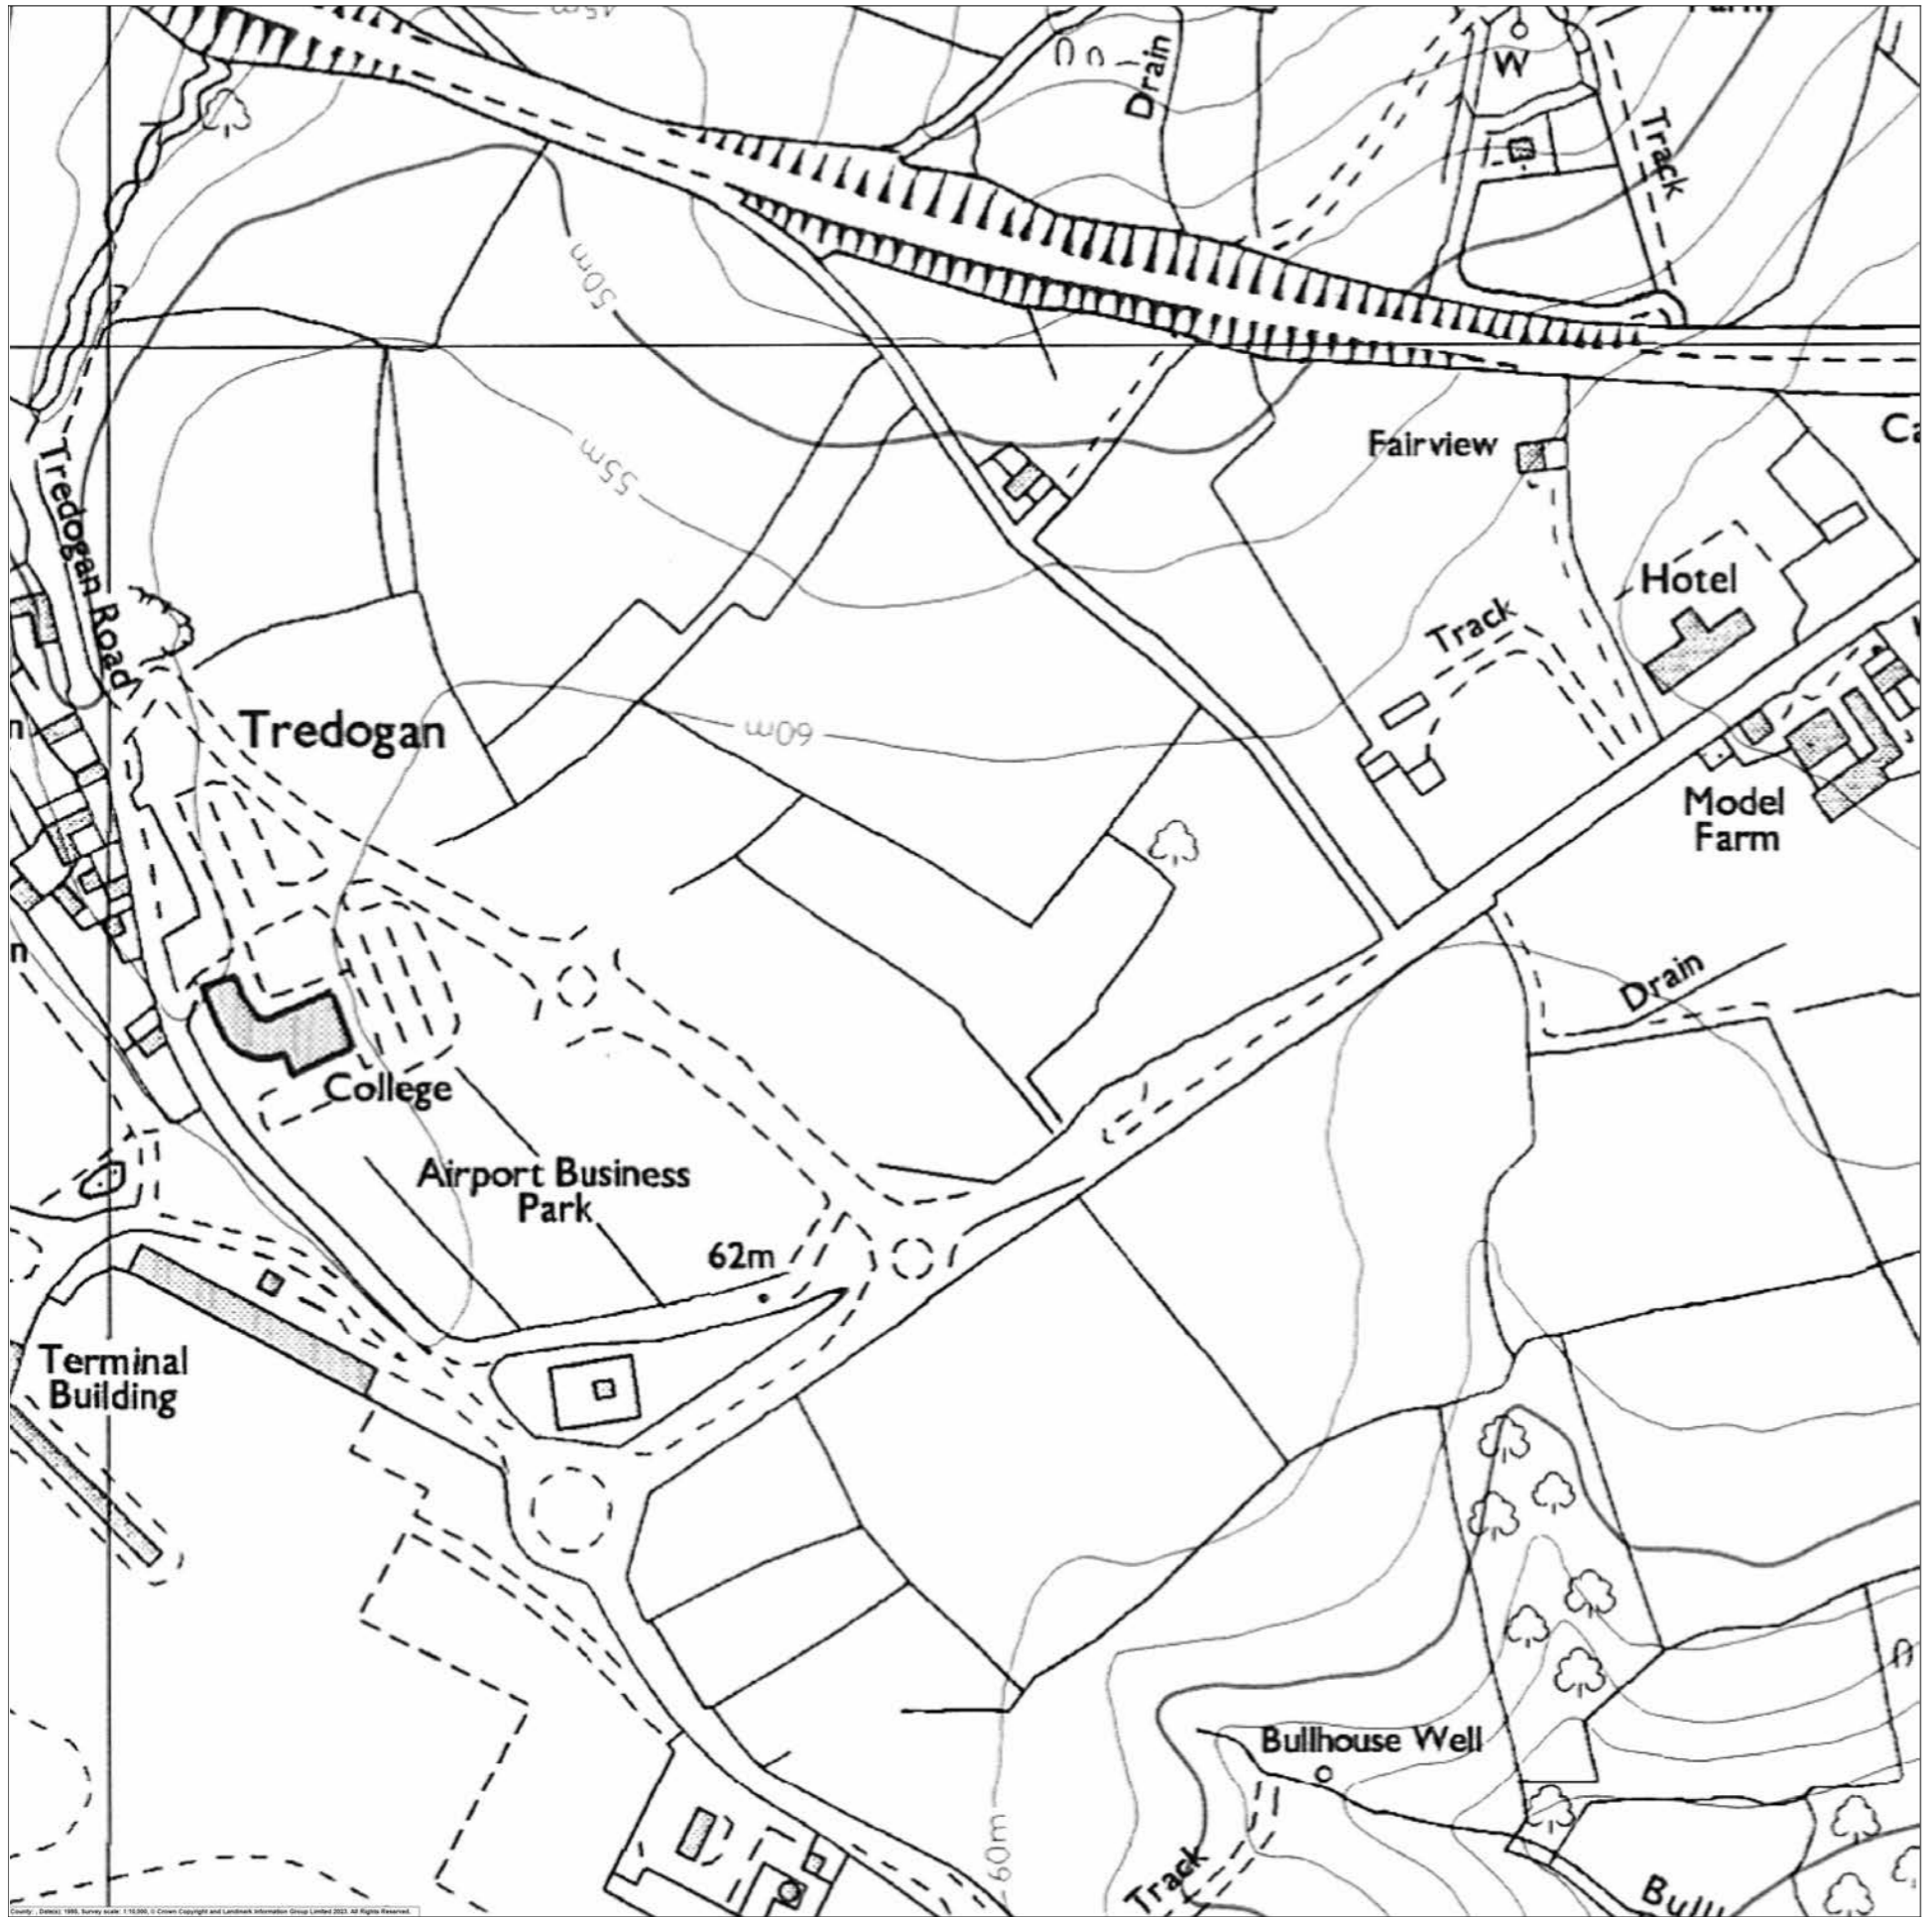

Landmark
INFORMATION GROUP

Landmark Historical Map
County:
Published Date(s): 1995
Originally plotted at: 1:10,000

Appendix 5 Utilities Plan

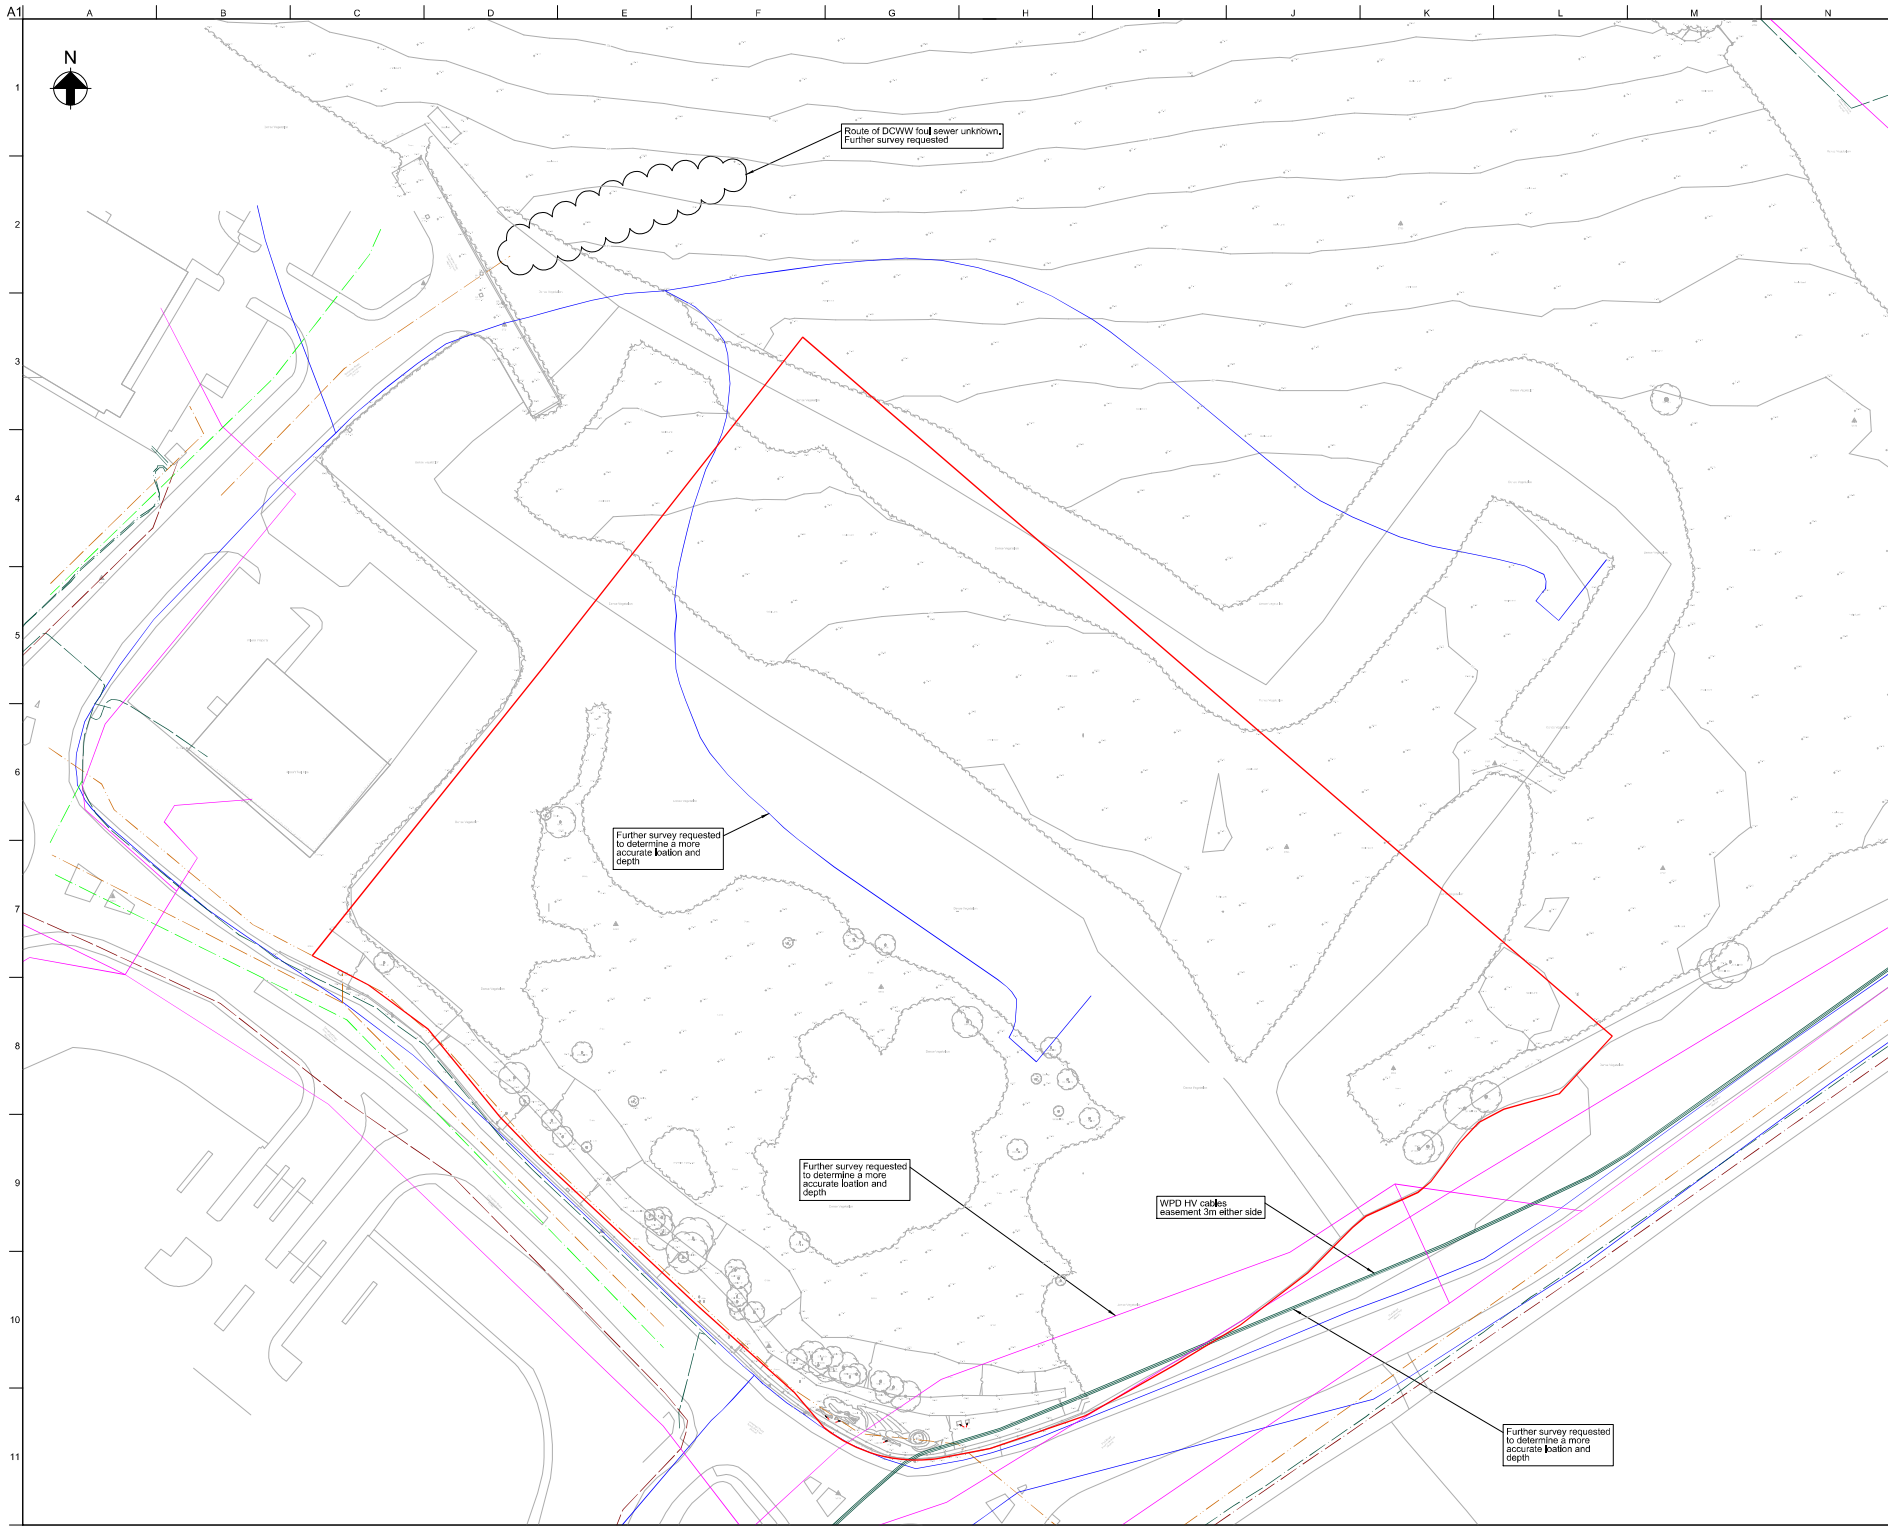

- Legend**
- Site Boundary
 - DCWW Water Main
 - DCWW Storm Sewer
 - DCWW Foul Sewer
 - DCWW Foul Rising Main
 - Western Power 132KV U/G
 - Western Power 11KV U/G
 - Western Power LV U/G
 - Wakes & West HP Main
 - Wakes & West IP Main
 - Wakes & West MP Main
 - Openreach

- Notes**
1. The positions of services and plant shown on this drawing are indicative only and reflect the level of information obtained from a survey carried out by Tsp consulting in May 2020 and record information received from statutory undertaker asset records. No guarantee is given for the accuracy of this information and it is intended for general guidance only.
 2. Service depths and plan locations may differ to those shown on the survey. The information must not be relied upon for excavation or other works. The onus of locating the services before using mechanical excavator or other plant, rests entirely upon the contractor.
 3. Where utilities are indicated there may be multiple cables present.
 4. Other utilities may be present underground that are not shown on this drawing. Before any works are undertaken, the contractor is to ensure they are satisfied that the works area is utility free or that any identified utility can be managed safely.
 5. Contractor should review all factual information related to utilities, liaise with statutory authorities and undertake further checks and surveys to ascertain location and depth of utilities prior to undertaking intrusive, construction or diversion works.
 6. Utility location and depth should be read at the appropriate accuracy in accordance with PAS128.
 7. Easements may be present on the existing utilities. Easement constraints and widths to be confirmed with the utility owner.

PD2	01/09/23	AS	JN	IA
RIBA Stage 2 Rerun				
P01	24/06/22	RL	KA	IA
Issue for MIMWEP Stage 1				
Issue	Date	By	Chkd	Appl

ARUP

4 Fleethead St, Capital Waterside
 Cardiff, CF10 4AG
 T +44(0)29 2047 5121 F +44(0)29 2047 2277
 www.arup.com

Client
 WEPCo / Cardiff and Vale Colleges

Project Title
Advanced Technology Centre.

Drawing Title
**Advanced Technology Centre
 Existing Drainage and Utilities**

Scale at A1	1:500	Rev	Civils
Subsidiary	S2 - Suitable for Information		
Job No	287277	Rev	P02
Drawing No	VG0101-ARP-ZZ-00-RD-C-00021		














Birmingham

0121 713 1530

birmingham@lichfields.uk

Edinburgh

0131 285 0670

edinburgh@lichfields.uk

Manchester

0161 837 6130

manchester@lichfields.uk

Bristol

0117 403 1980

bristol@lichfields.uk

Leeds

0113 397 1397

leeds@lichfields.uk

Newcastle

0191 261 5685

newcastle@lichfields.uk

Cardiff

029 2043 5880

cardiff@lichfields.uk

London

020 7837 4477

london@lichfields.uk

Thames Valley

0118 334 1920

thamesvalley@lichfields.uk



@LichfieldsUK

lichfields.uk