


DO NOT SCALE

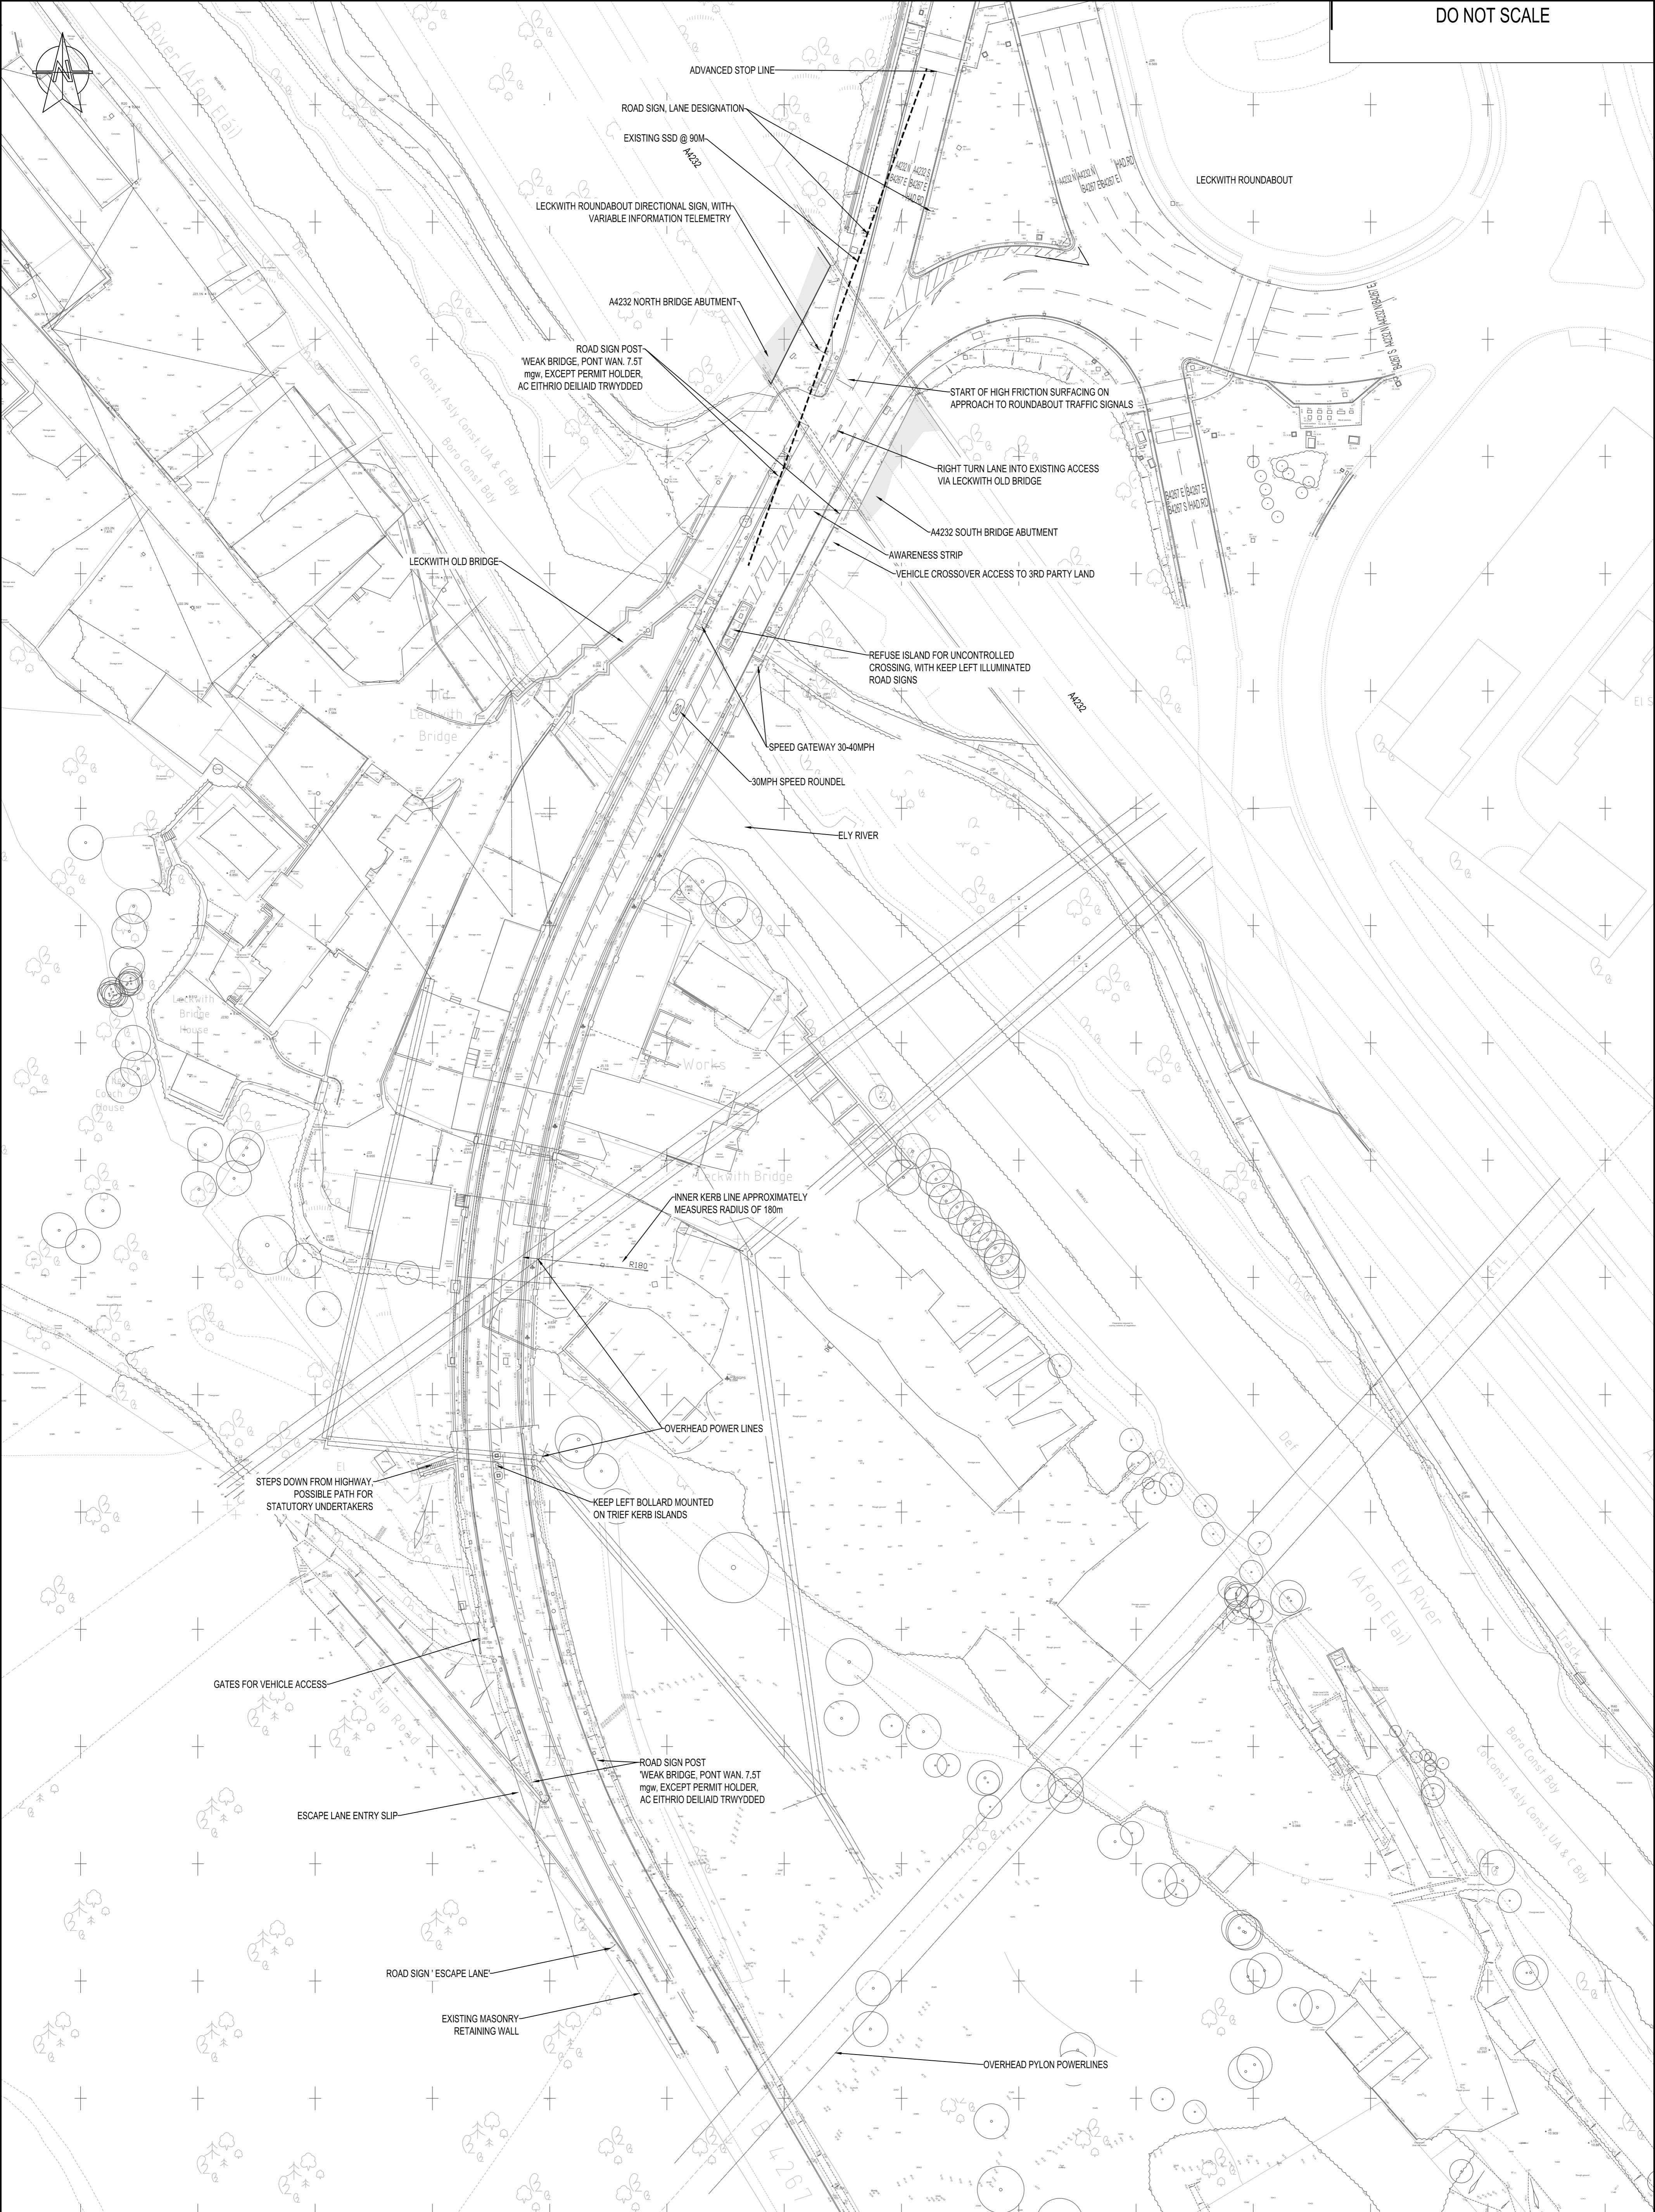

File name: \\UK-WSP\GROUP\COMMON\DATA\PROJECTS\70053561-LECKWITH QUAY_CAD\DWG\70053561-100_SITE_LOCATION.DWG, printed on 28 February 2020, 16:59:45, by Dawes, Son

- NOTES**
- DO NOT SCALE FROM THIS DRAWING, USE FIGURED DIMENSIONS ONLY.
 - ALL LEVELS ARE IN METRES ABOVE ORDNANCE DATUM (AOD)
 - ALL DIMENSIONS ARE IN METRES UNLESS OTHERWISE STATED.
 - THIS DRAWING IS FOR PLANNING PURPOSES ONLY AND IS SUBJECT TO DETAILED DESIGN
 - HIGHWAY GEOMETRY & DESIGN IS SUBJECT TO TECHNICAL APPROVAL OF THE ADOPTING HIGHWAY AUTHORITIES

wsp

1 Capital Quarter
Tyndall St
Cardiff
CF10 4BZ, UK

T+44 (0) 292 076 9200
wsp.com

CLIENT:	PHILLIP WORTHING
ARCHITECT:	LOYN ARCHITECTS

PROJECT:	LECKWITH QUAY
TITLE:	B4267 LECKWITH ROAD HIGHWAY IMPROVEMENTS EXISTING ARRANGEMENT

SCALE @ A1:	1:500	CHECKED:	GW	APPROVED:	GW	
PROJECT No:	70053561	DESIGNED:	SID	DRAWN:	SID	
DRAWING No:	70053561-WSP-XX-XX-CR-DE-100	DATE:	OCTOBER 19			
© WSP UK Ltd					REV:	-

DRAWING STATUS: FOR PLANNING