



ROAD1 (CH.0-200) - LONGSECTION  
HORIZ 1:500, VERT 1:500. DATUM: 5.000m

MAIN ROAD - LONGSECTION  
SCALE: H 1:500, V 1:500. DATUM: 5.000

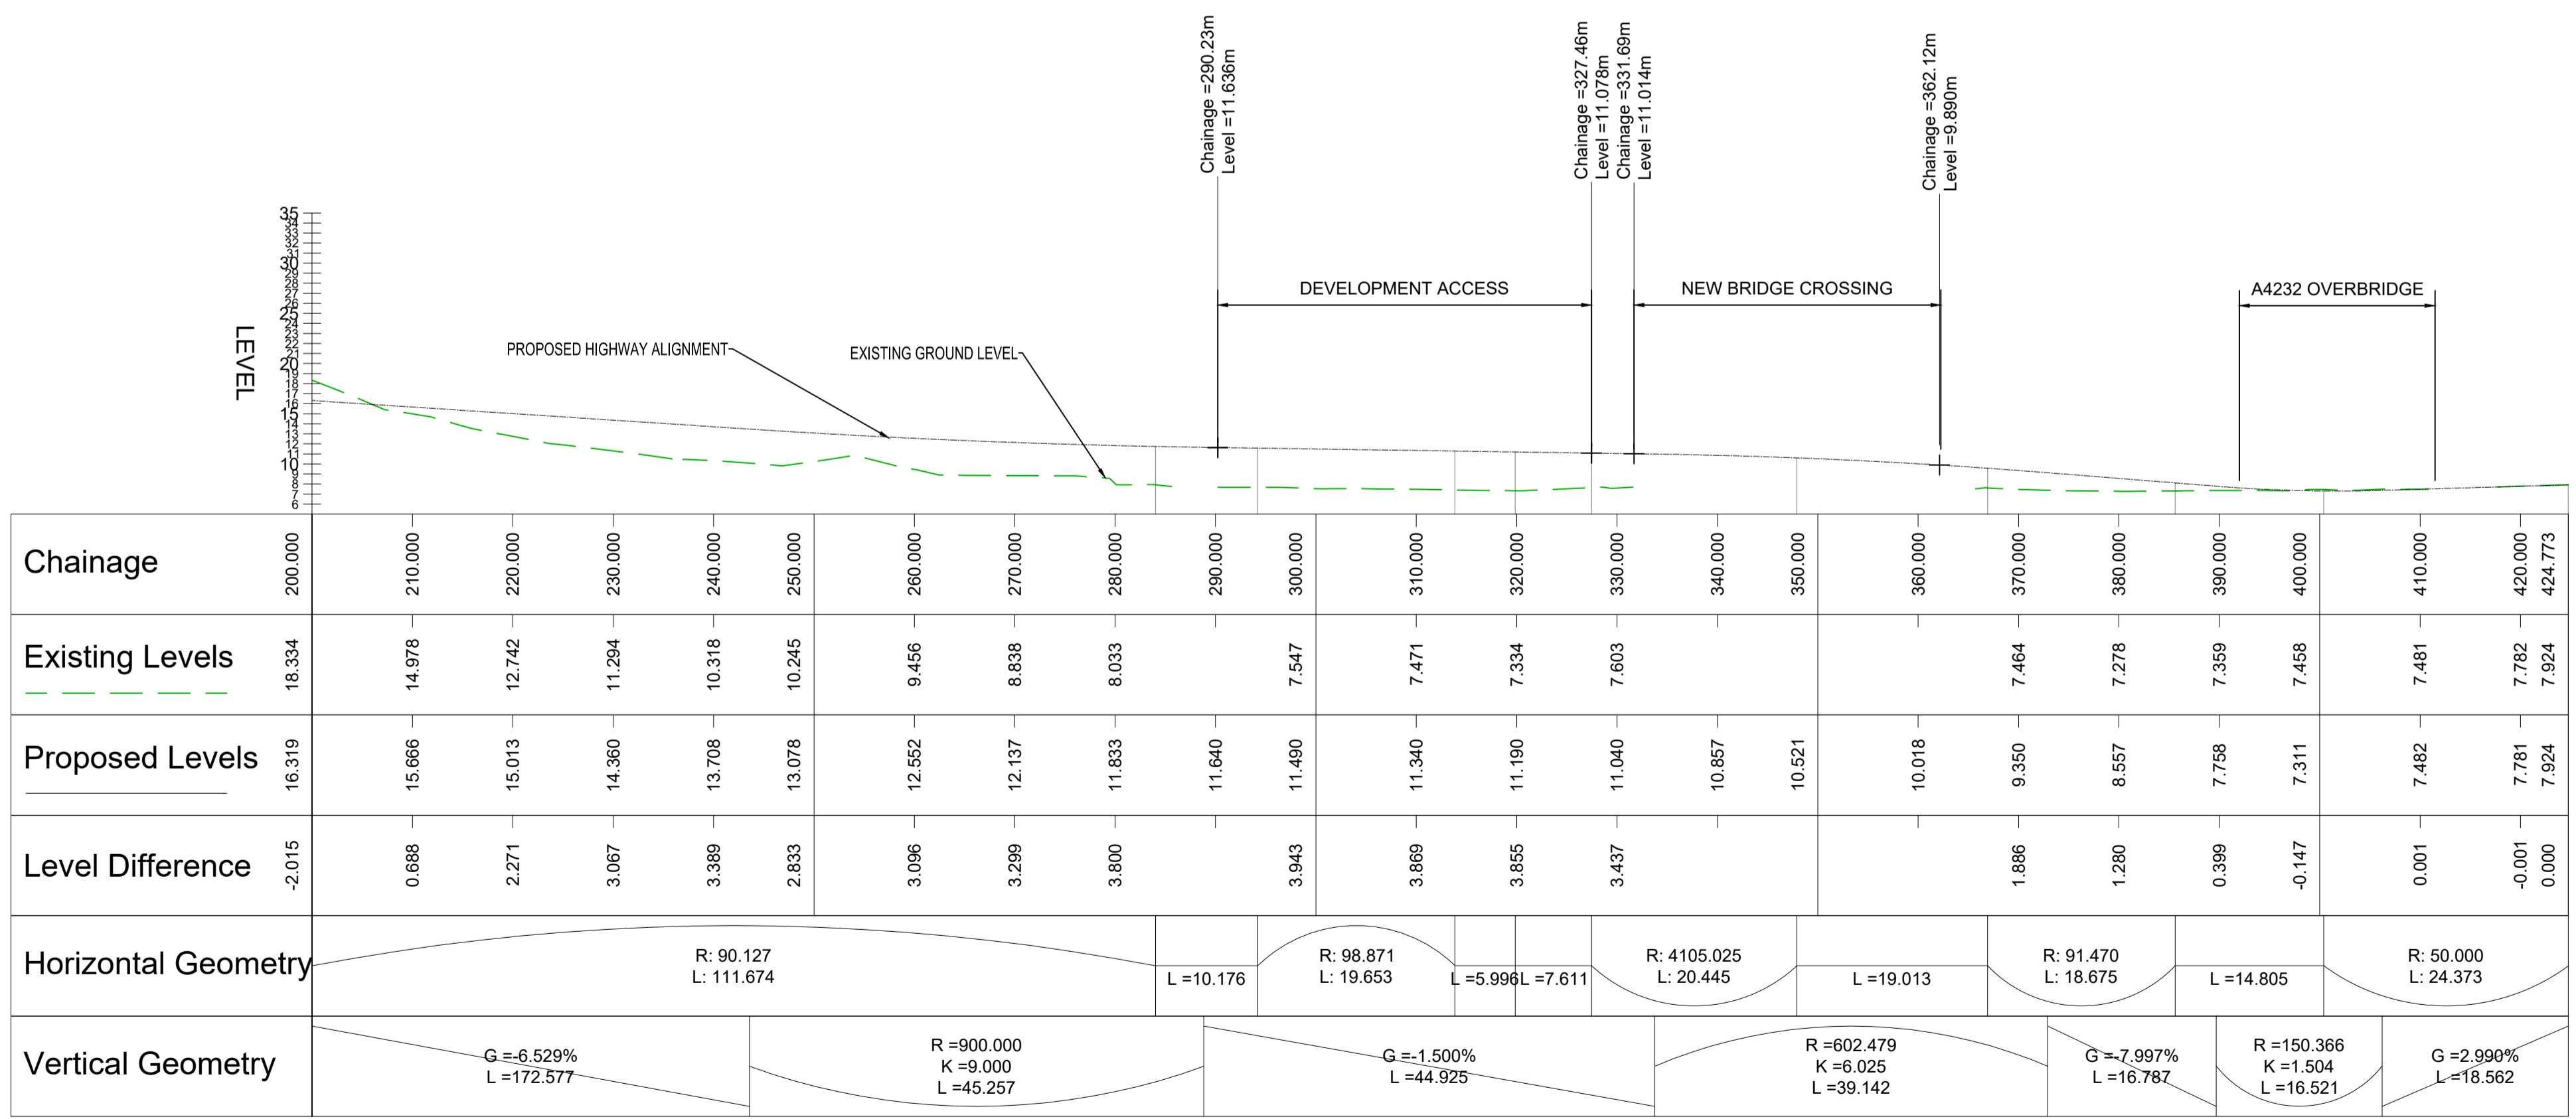

ROAD1 (CH.200-225) - LONGSECTION  
HORIZ 1:500, VERT 1:500. DATUM: 5.000m

MAIN ROAD - LONGSECTION  
SCALE: H 1:500, V 1:500. DATUM: 5.000

DRAWING STATUS:	FOR PLANNING
 1 Capital Quarter, Tyndall St, Cardiff, CF10 4BZ, UK T+ 44 (0) 292 076 9200 wsp.com	
CLIENT:	PHILIP WORTHING
ARCHITECT:	LOYN ARCHITECTS
SITE/PROJECT:	LECKWITH QUAY
TITLE:	B4267 LECKWITH ROAD HIGHWAY IMPROVEMENTS HIGHWAY LONG SECTION
SCALE @ A1:	AS SHOWN
CHECKED:	GW
APPROVED:	GW
PROJECT NO:	DESIGNED: SID
	DRAWN: GS
	DATE: February 20
DRAWING No:	70053561-WSP-XX-XX-DR-CE-104
REV:	-
© WSP UK Ltd	

File name: I:\UK\WSP\GROUP\CENTRAL DATA\PROJECTS\70053561\WSP-XX-XX-DR-CE-104\LONGSECTION.DWG, printed on 28 February 2020, 17:55:33, by David\_Son