



Leckwith Quays, Cardiff

Arboricultural Impact Assessment Rev A

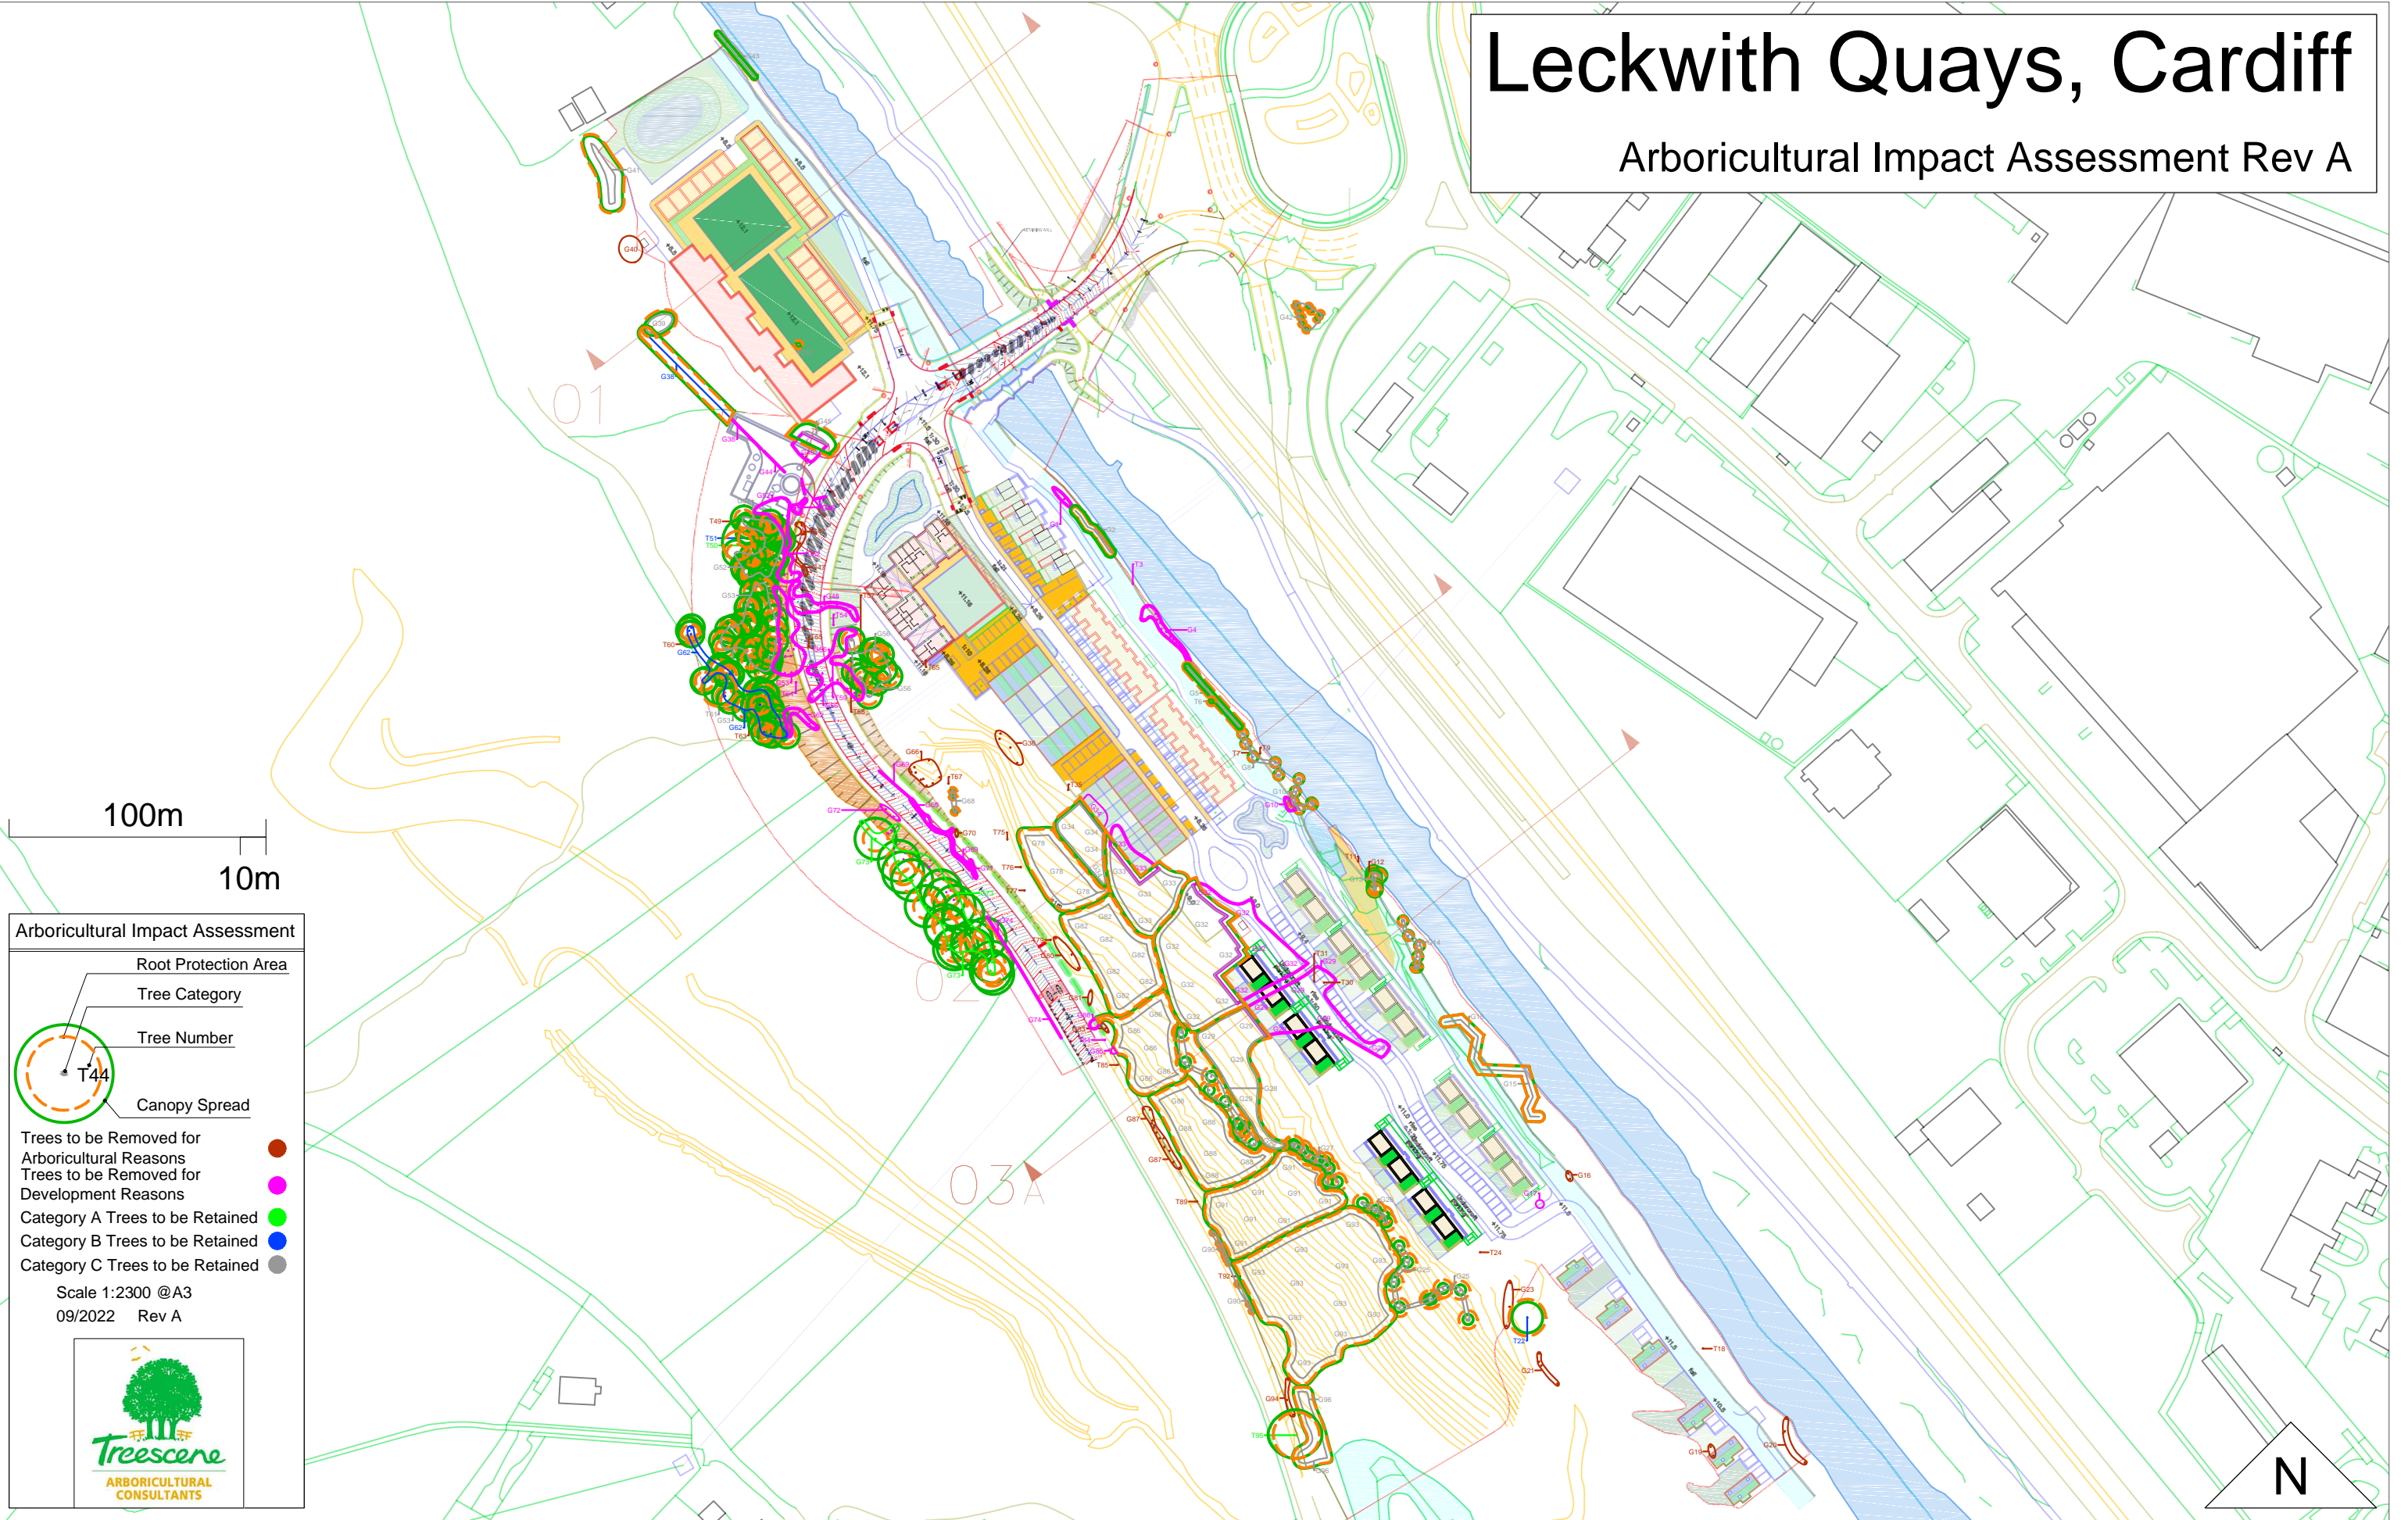

100m
10m

Arboricultural Impact Assessment

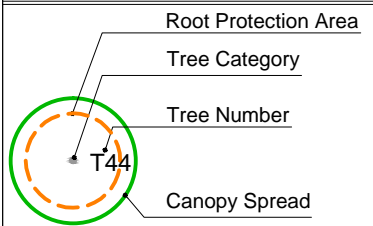

- Trees to be Removed for Arboricultural Reasons ●
- Trees to be Removed for Development Reasons ●
- Category A Trees to be Retained ●
- Category B Trees to be Retained ●
- Category C Trees to be Retained ●


Scale 1:2300 @A3
09/2022 Rev A



Leckwith Quays, Cardiff

Arboricultural Impact Assessment Rev A

Arboricultural Impact Assessment

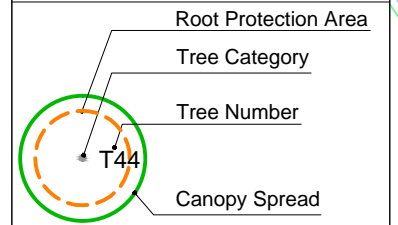


- Trees to be Removed for Arboricultural Reasons: Brown dot
- Trees to be Removed for Development Reasons: Pink dot
- Category A Trees to be Retained: Green dot
- Category B Trees to be Retained: Blue dot
- Category C Trees to be Retained: Grey dot

Scale 1: 400 @A3
09/2022 Rev A




10m

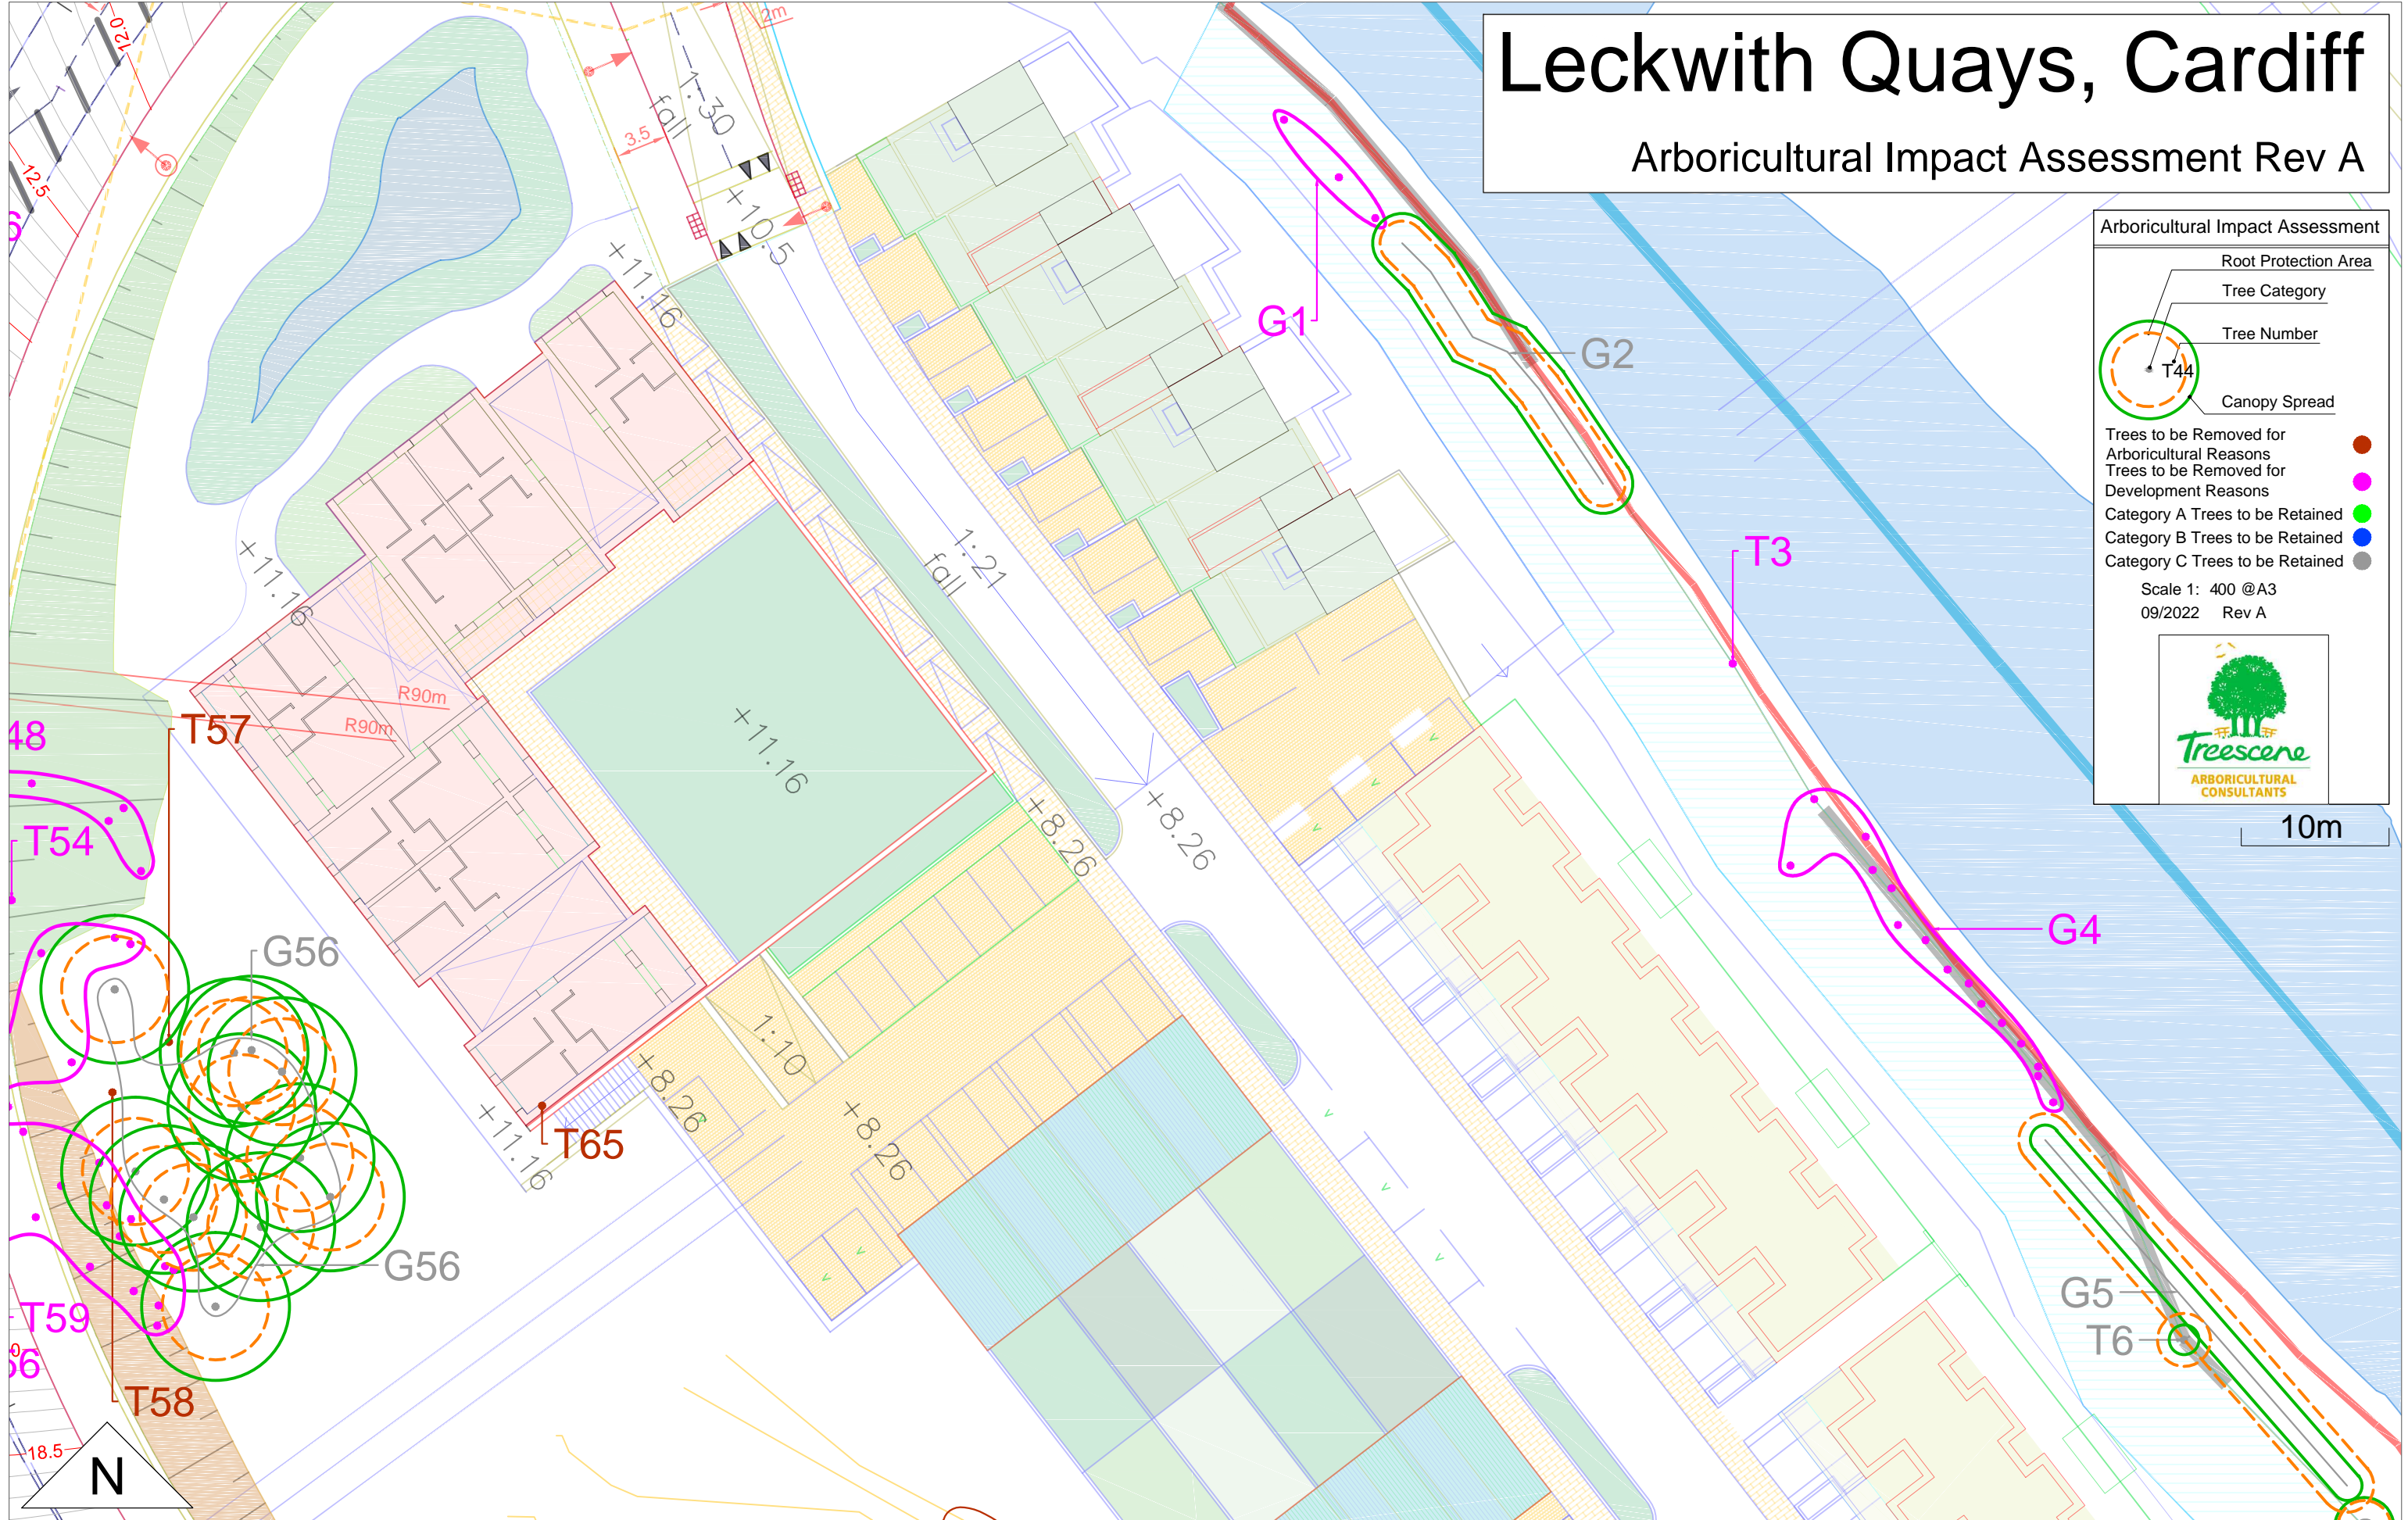

Leckwith Quays, Cardiff

Arboricultural Impact Assessment Rev A

Arboricultural Impact Assessment

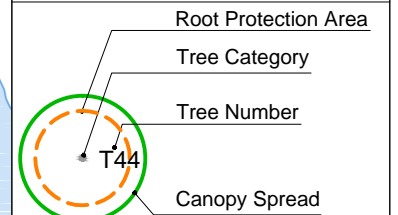


- Trees to be Removed for Arboricultural Reasons: Red dot
- Trees to be Removed for Development Reasons: Pink dot
- Category A Trees to be Retained: Green dot
- Category B Trees to be Retained: Blue dot
- Category C Trees to be Retained: Grey dot

Scale 1: 400 @A3
09/2022 Rev A




10m

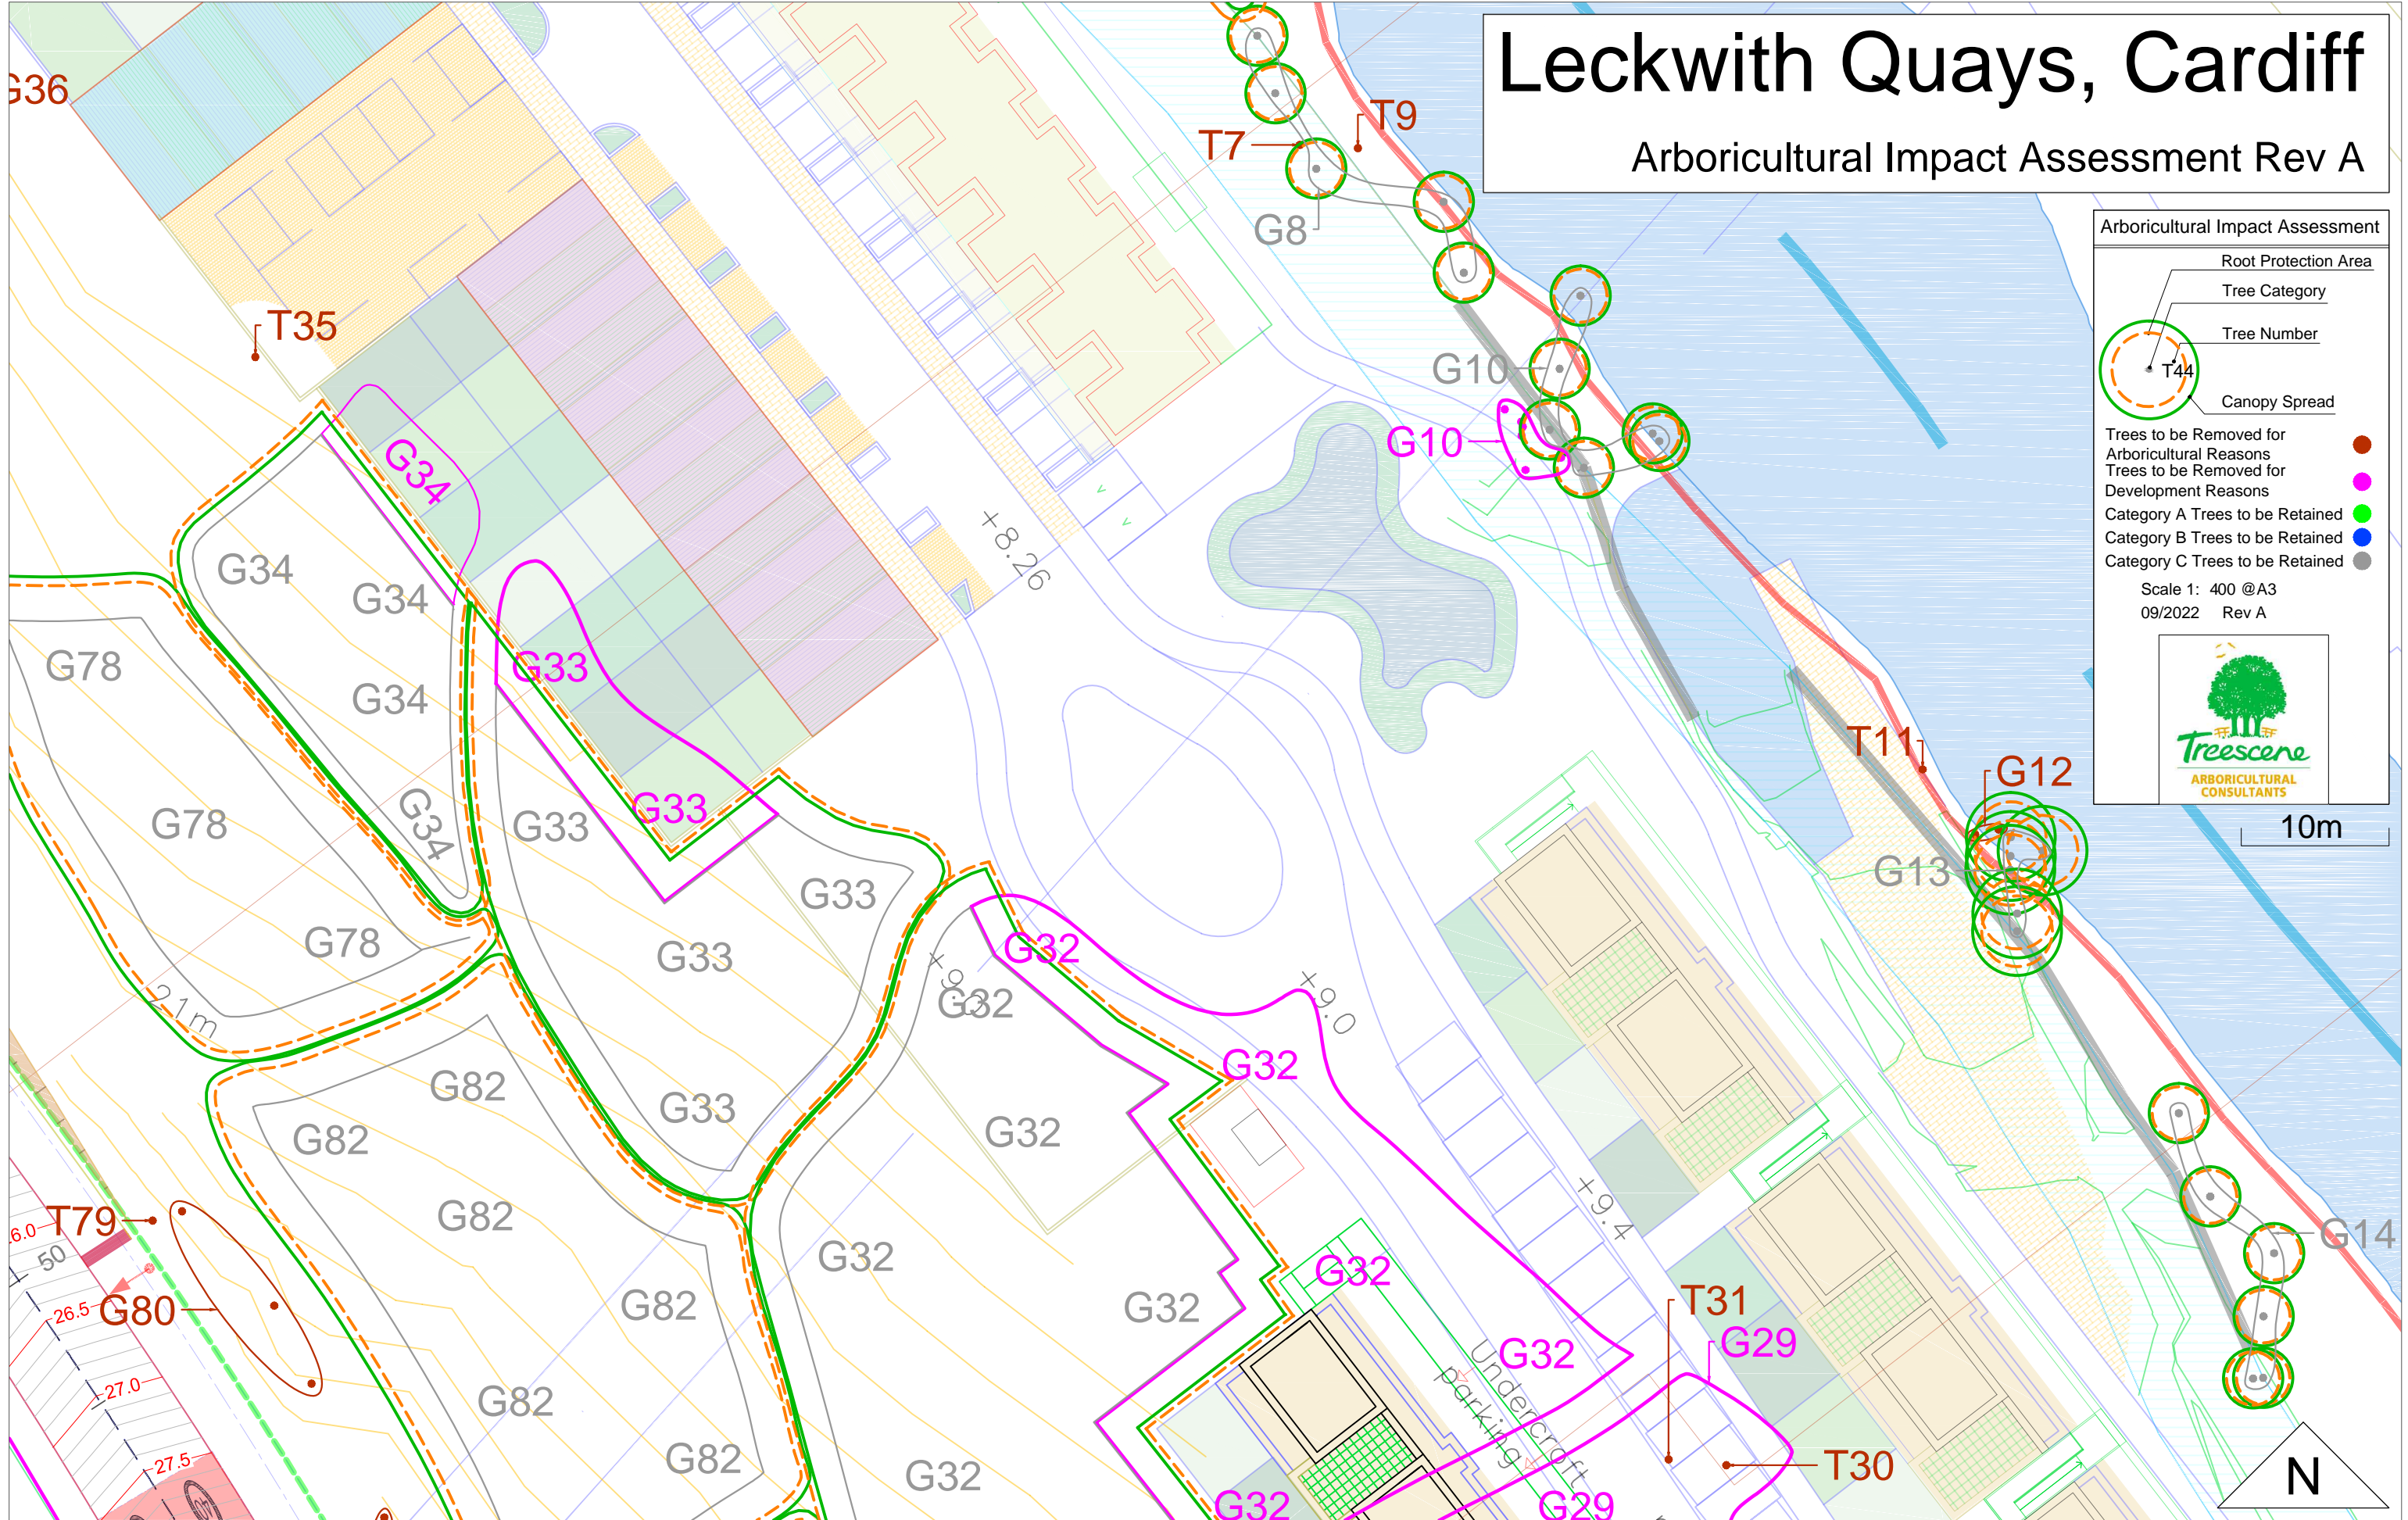

Leckwith Quays, Cardiff

Arboricultural Impact Assessment Rev A

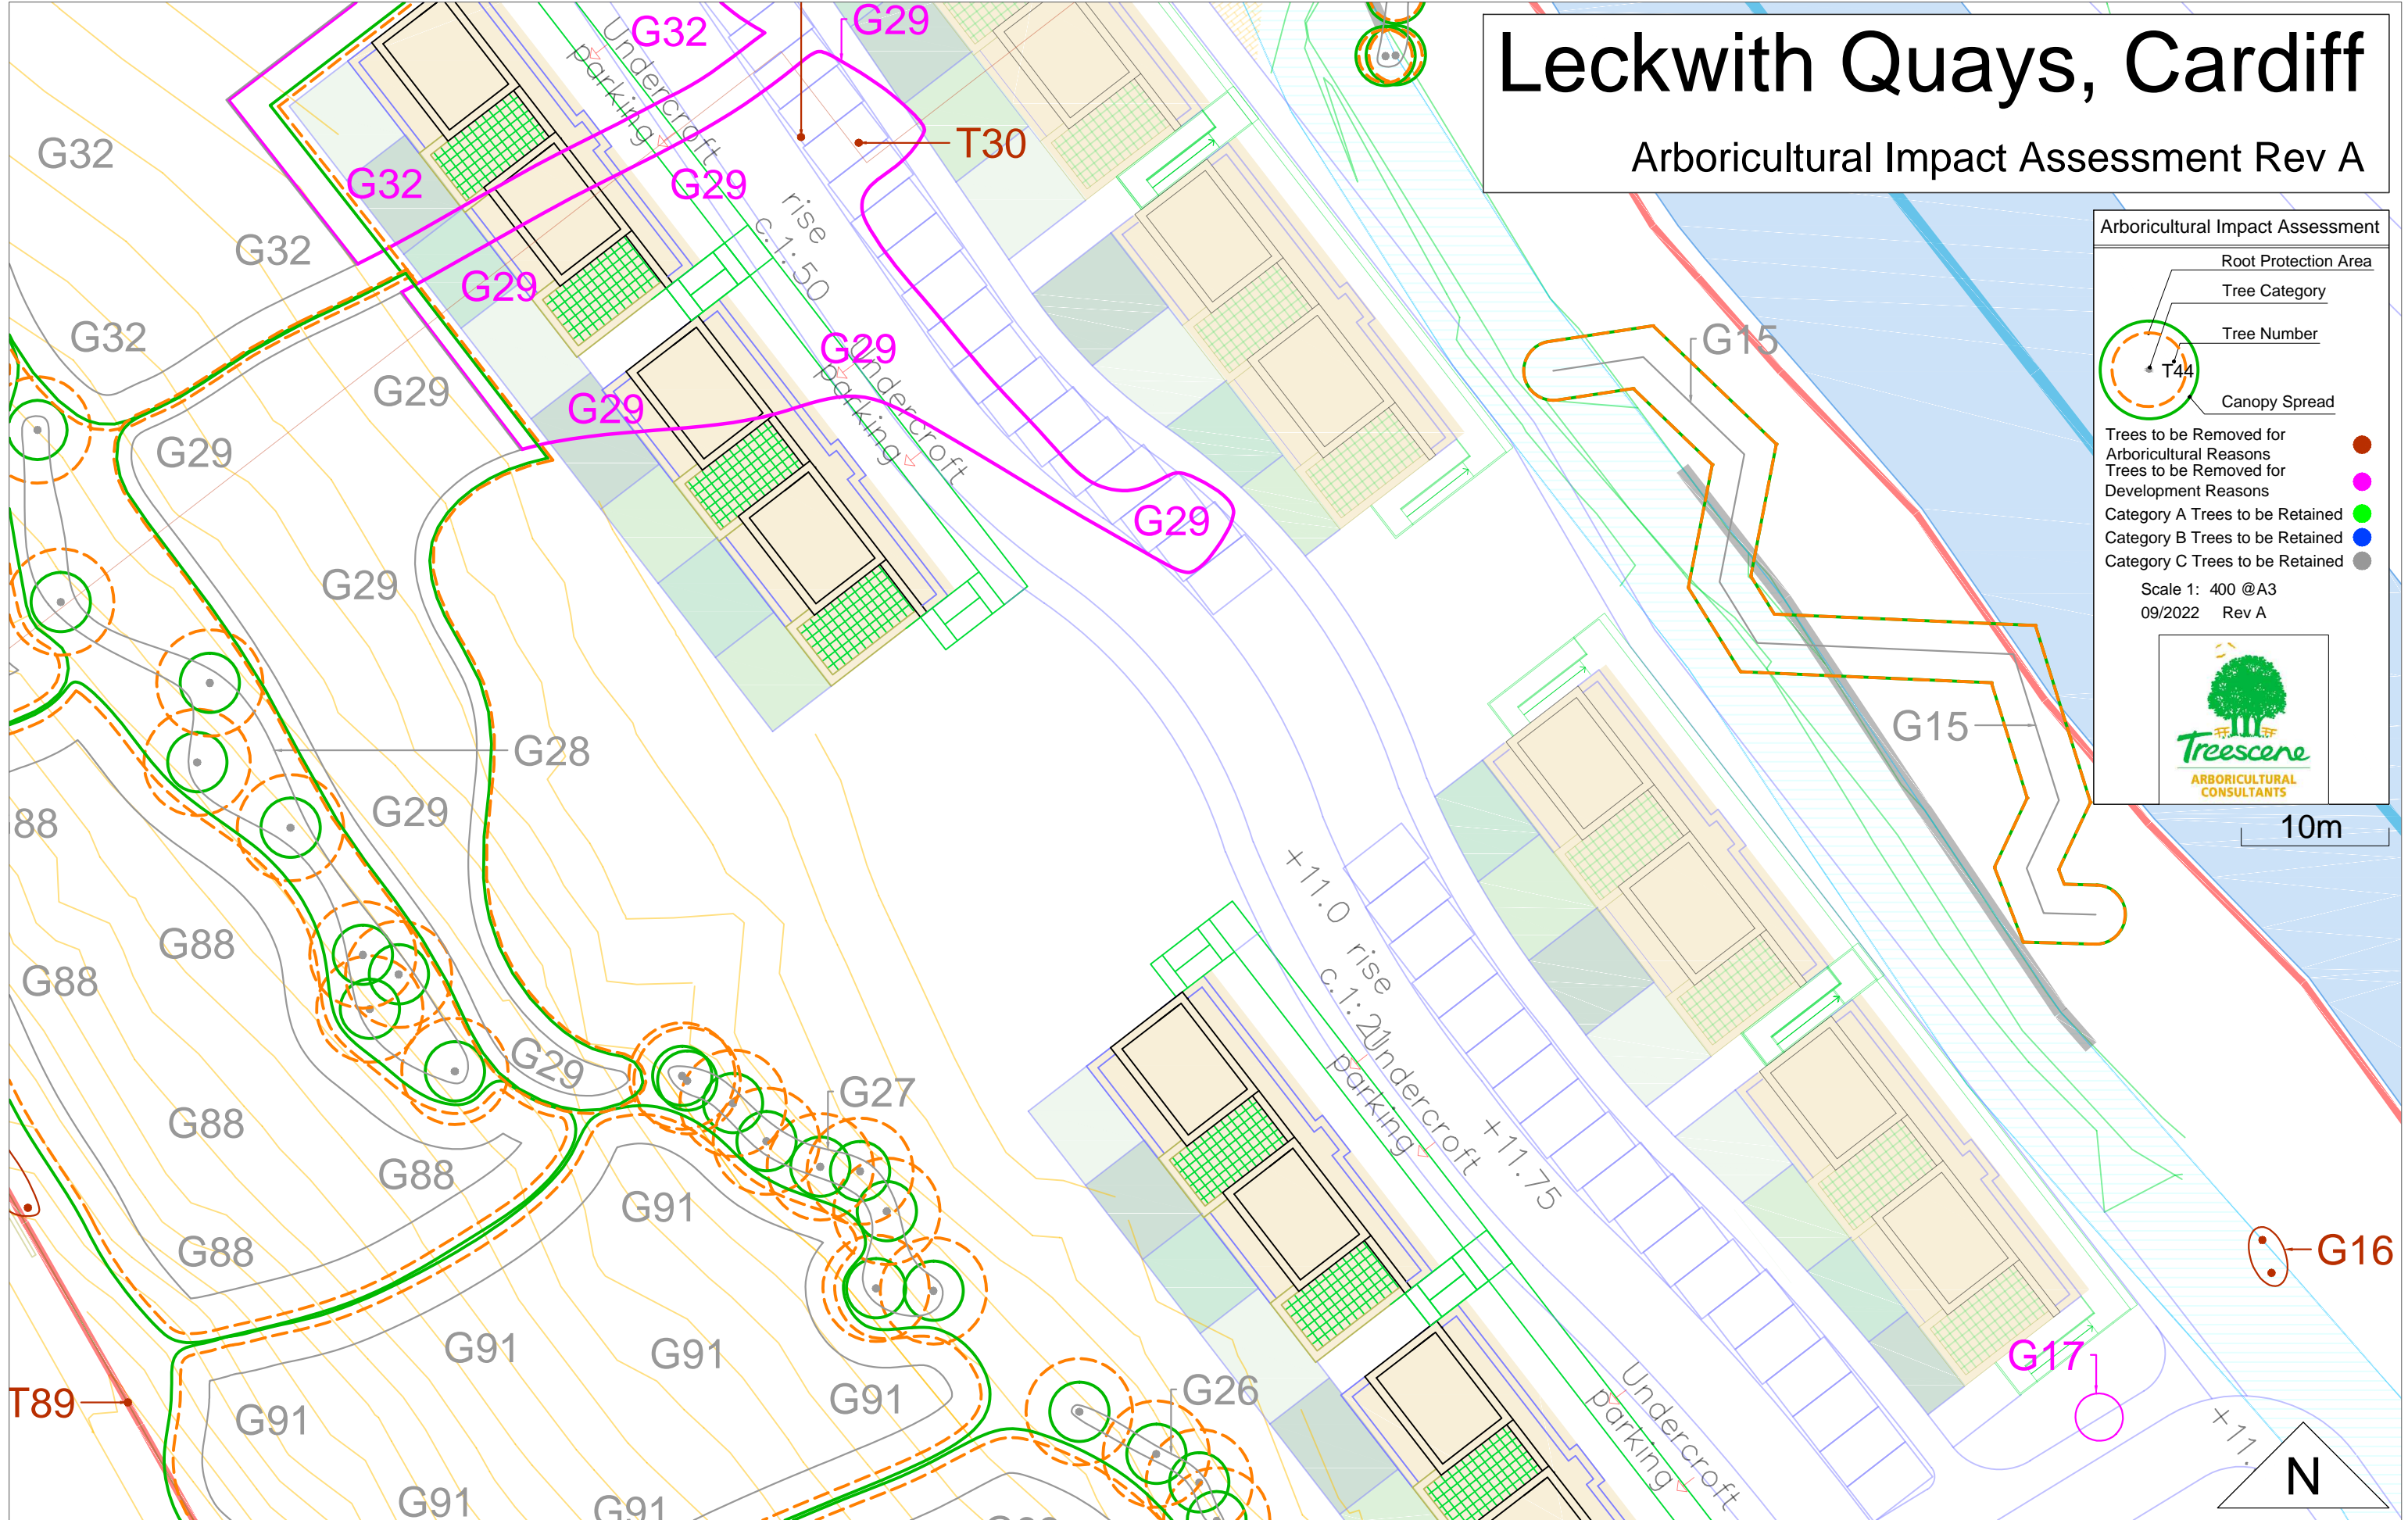

Arboricultural Impact Assessment

- Root Protection Area
- Tree Category
- Tree Number
- Canopy Spread

Trees to be Removed for Arboricultural Reasons: ●

Trees to be Removed for Development Reasons: ●

Category A Trees to be Retained: ●

Category B Trees to be Retained: ●

Category C Trees to be Retained: ●


Scale 1: 400 @A3
09/2022 Rev A

10m

Leckwith Quays, Cardiff

Arboricultural Impact Assessment Rev A

Arboricultural Impact Assessment

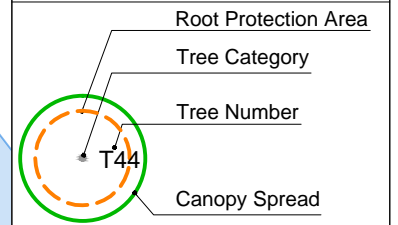


- Trees to be Removed for Arboricultural Reasons
- Trees to be Removed for Development Reasons
- Category A Trees to be Retained
- Category B Trees to be Retained
- Category C Trees to be Retained

-
-
-
-
-

Scale 1: 400 @A3
09/2022 Rev A




10m

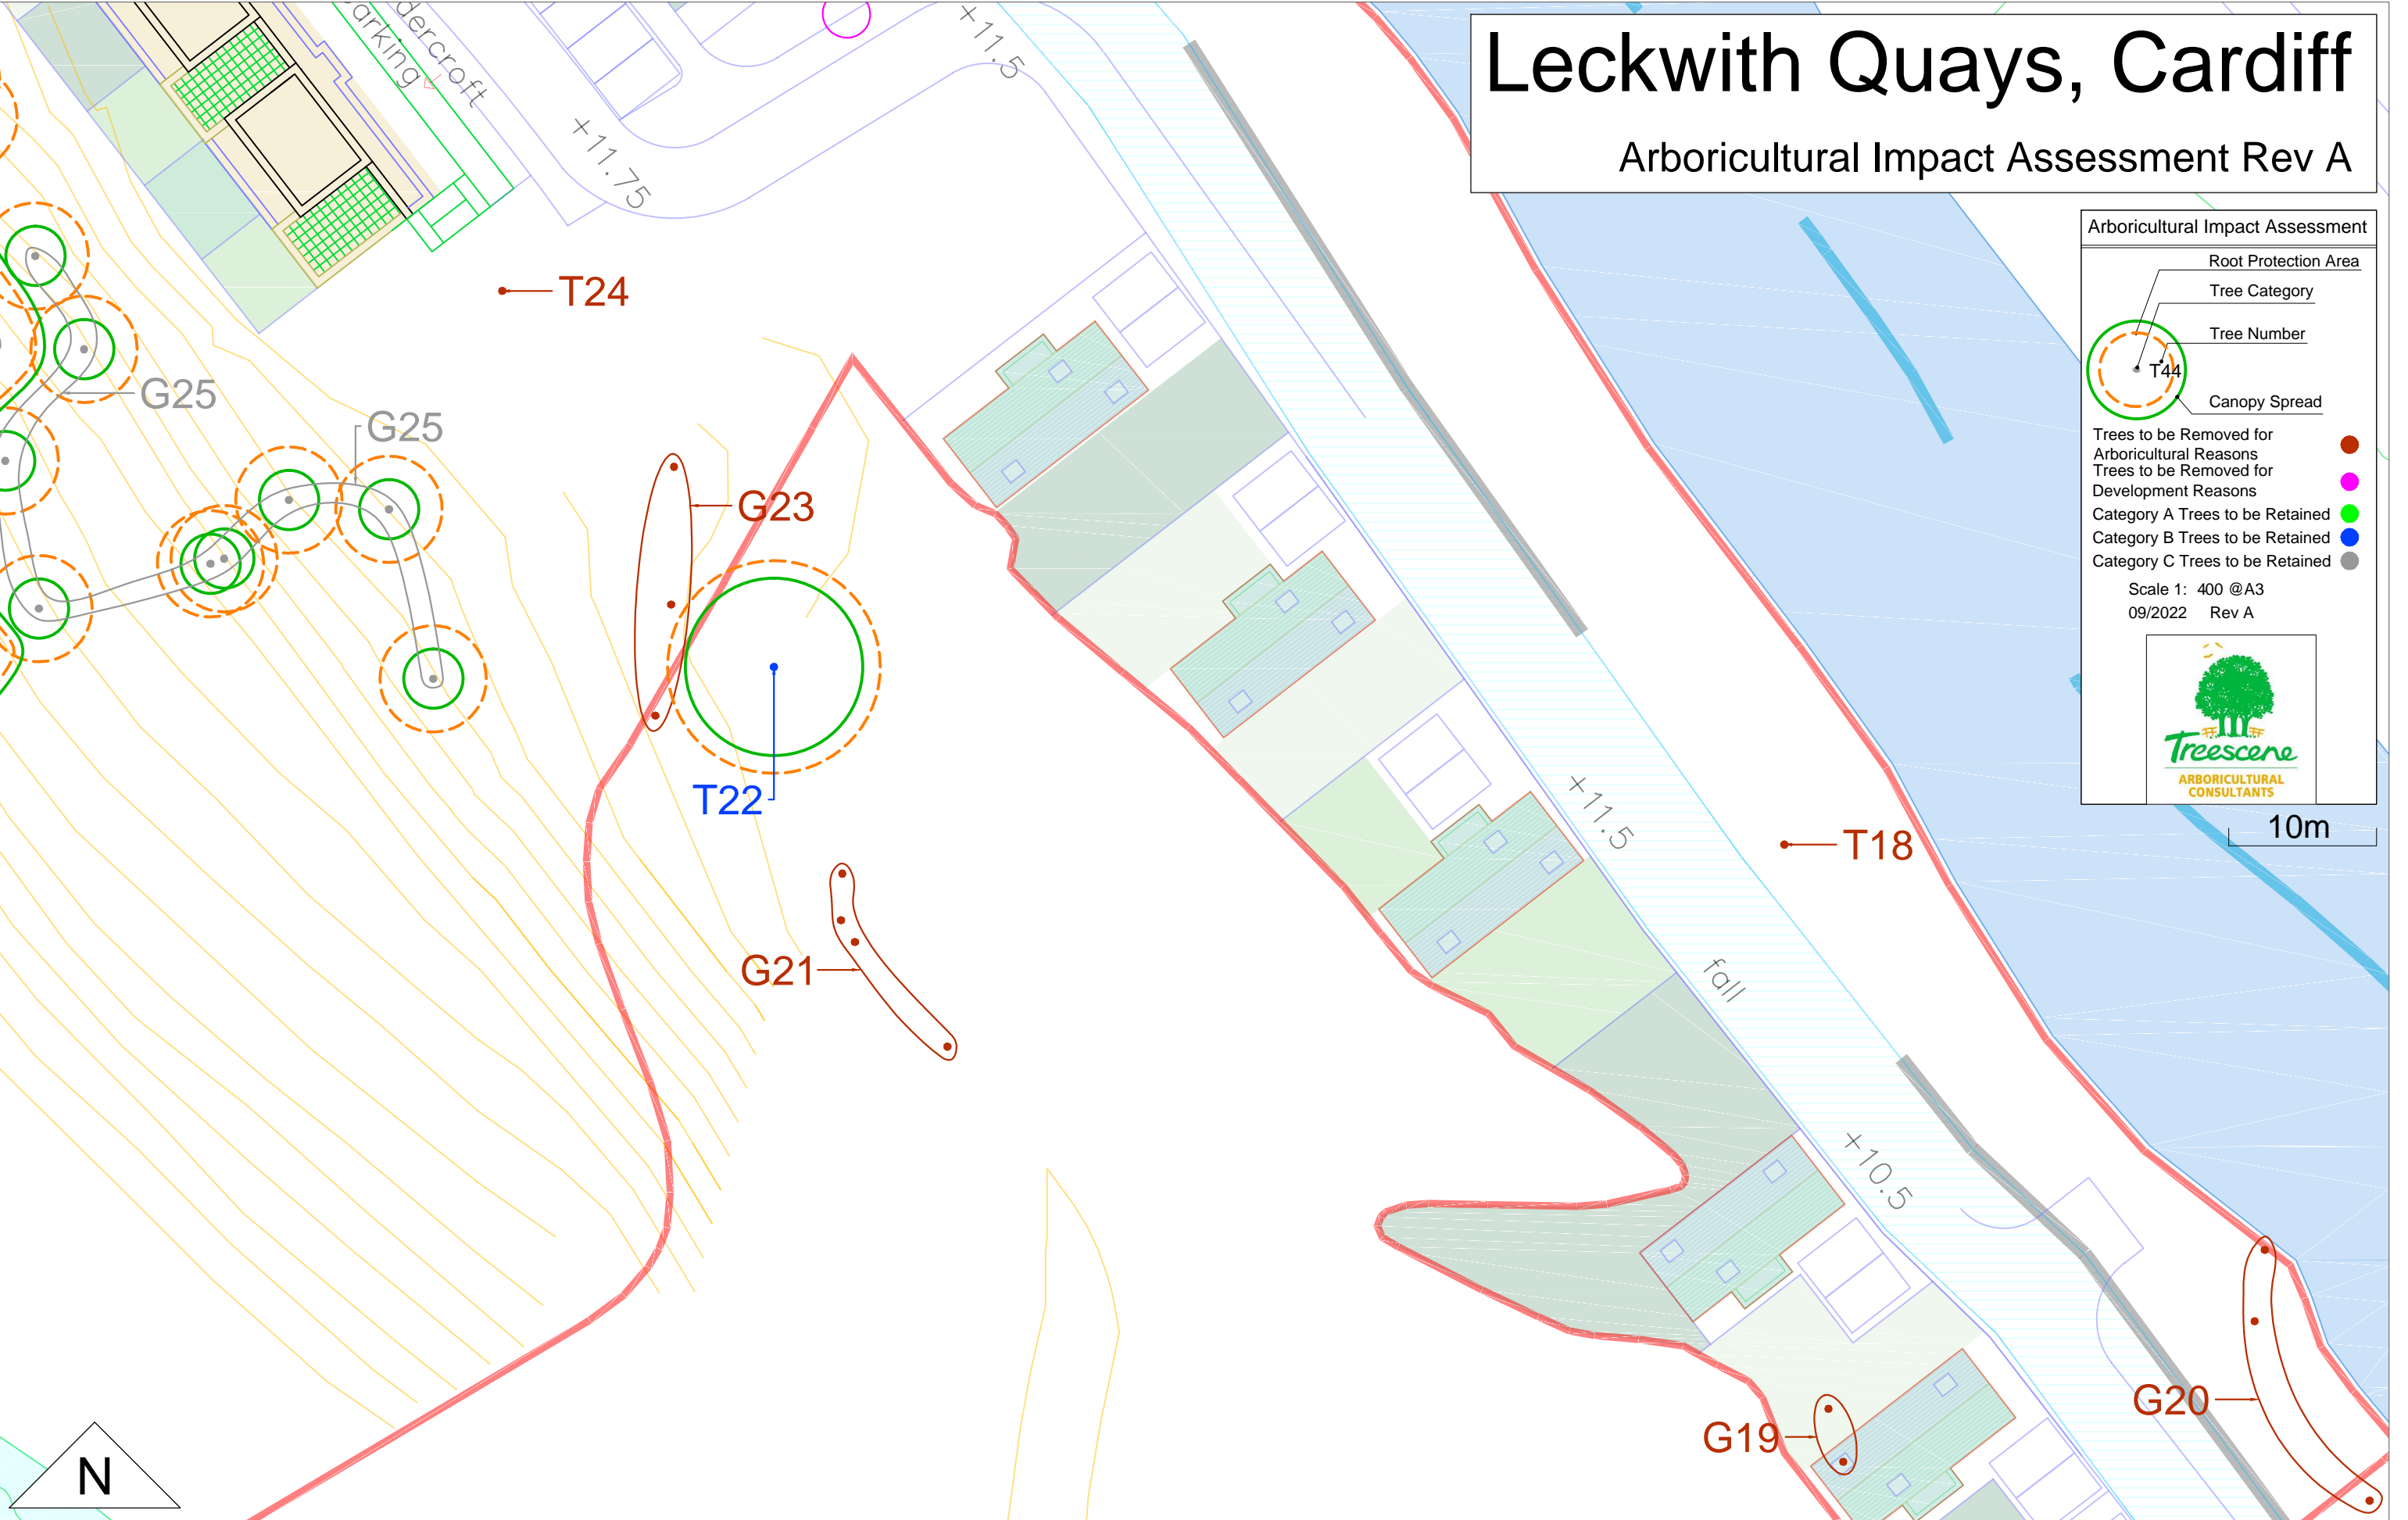

Leckwith Quays, Cardiff

Arboricultural Impact Assessment Rev A

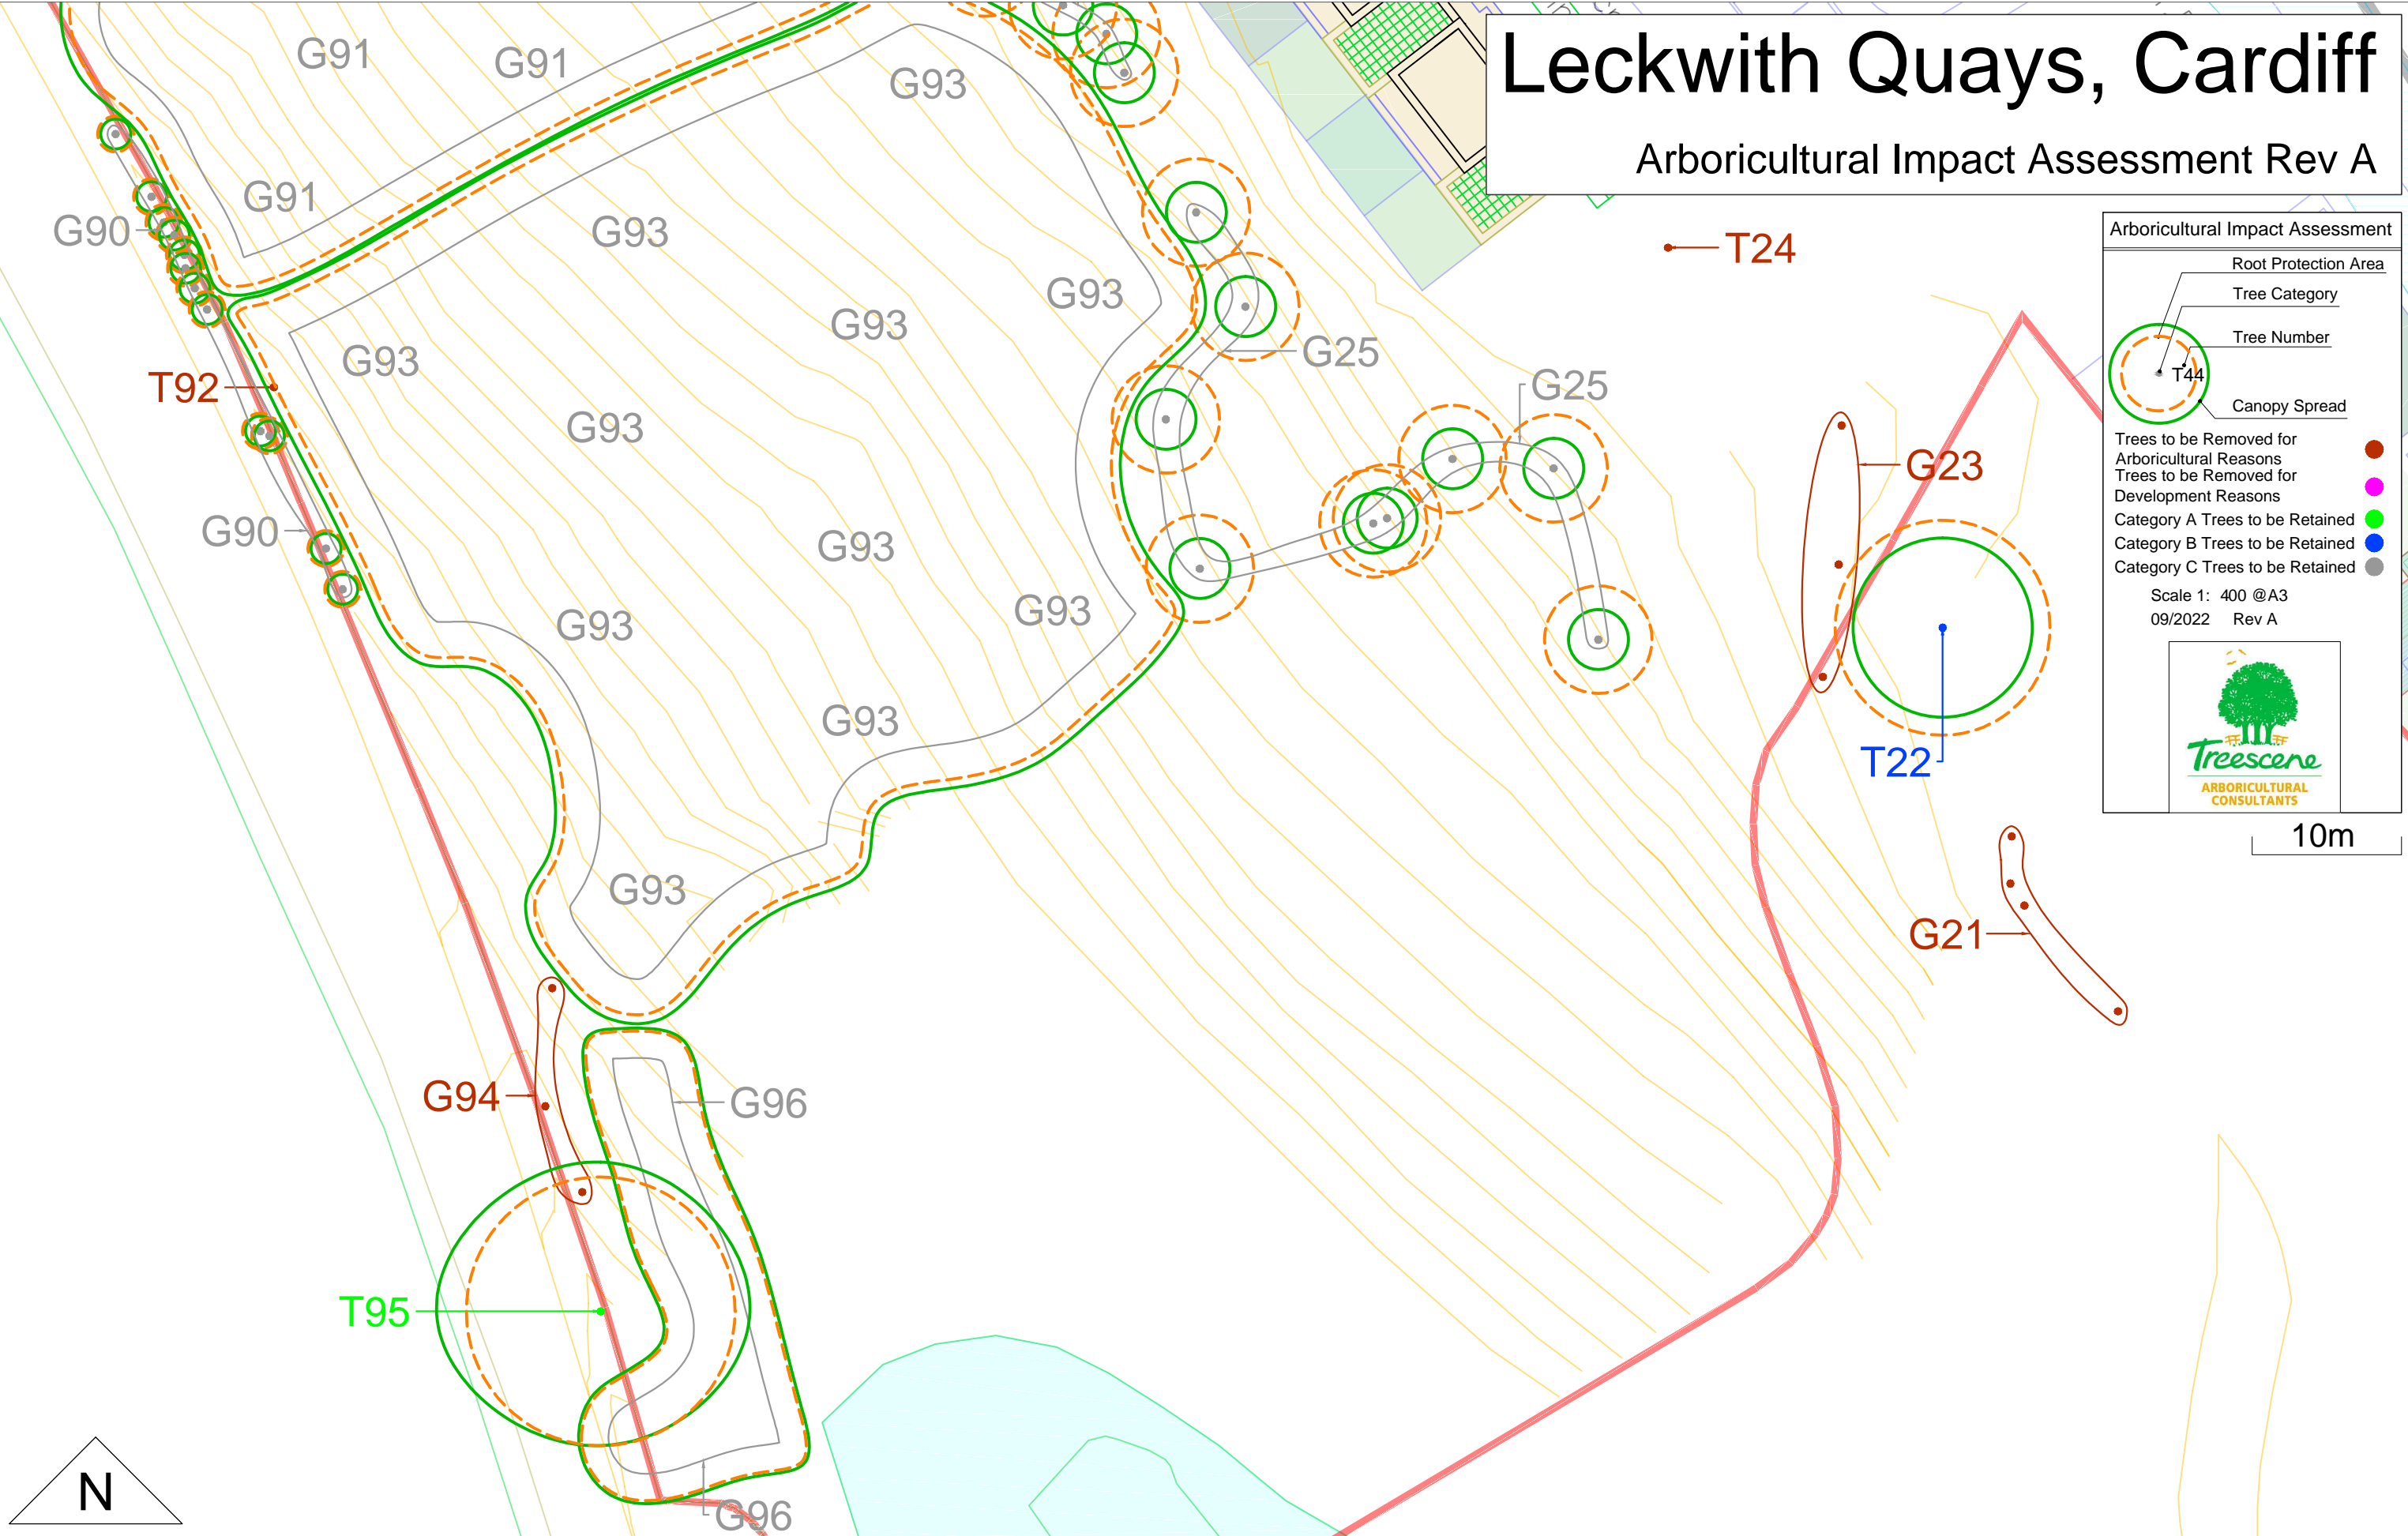

Arboricultural Impact Assessment

- Root Protection Area
- Tree Category
- Tree Number
- Canopy Spread

Trees to be Removed for Arboricultural Reasons: ●

Trees to be Removed for Development Reasons: ●


Category A Trees to be Retained: ●


Category B Trees to be Retained: ●

Category C Trees to be Retained: ●

Scale 1: 400 @A3
09/2022 Rev A


10m

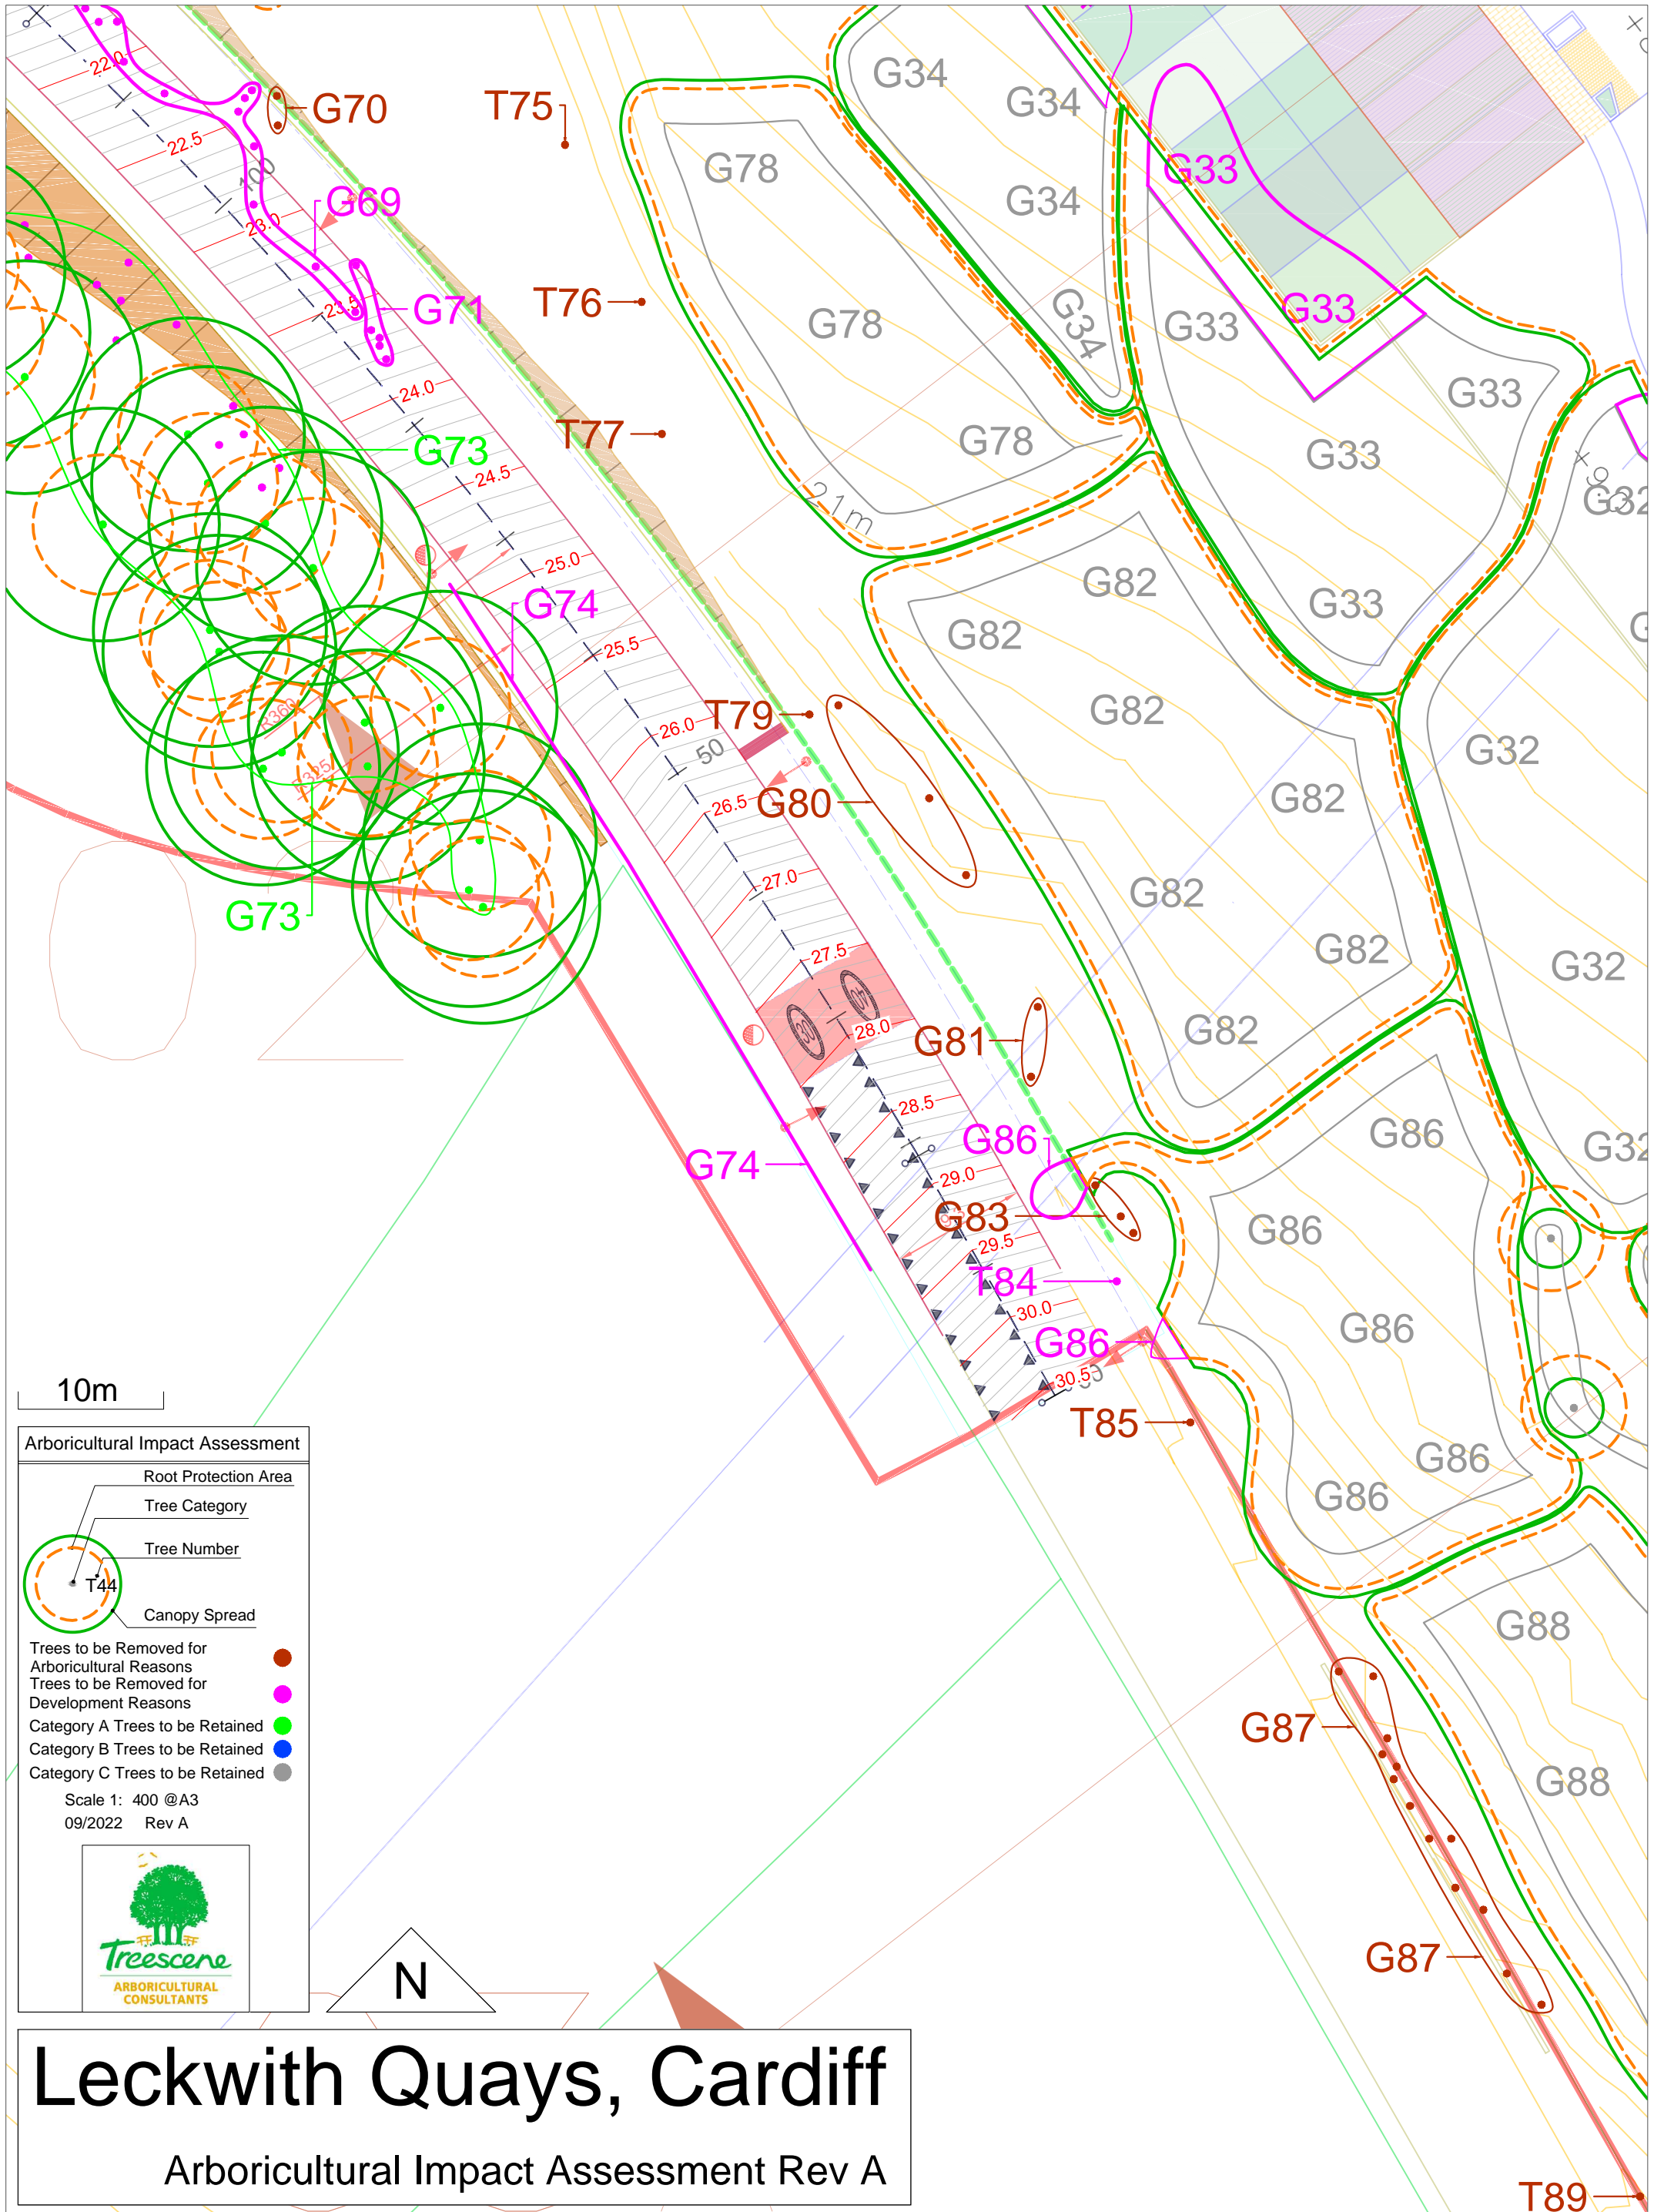

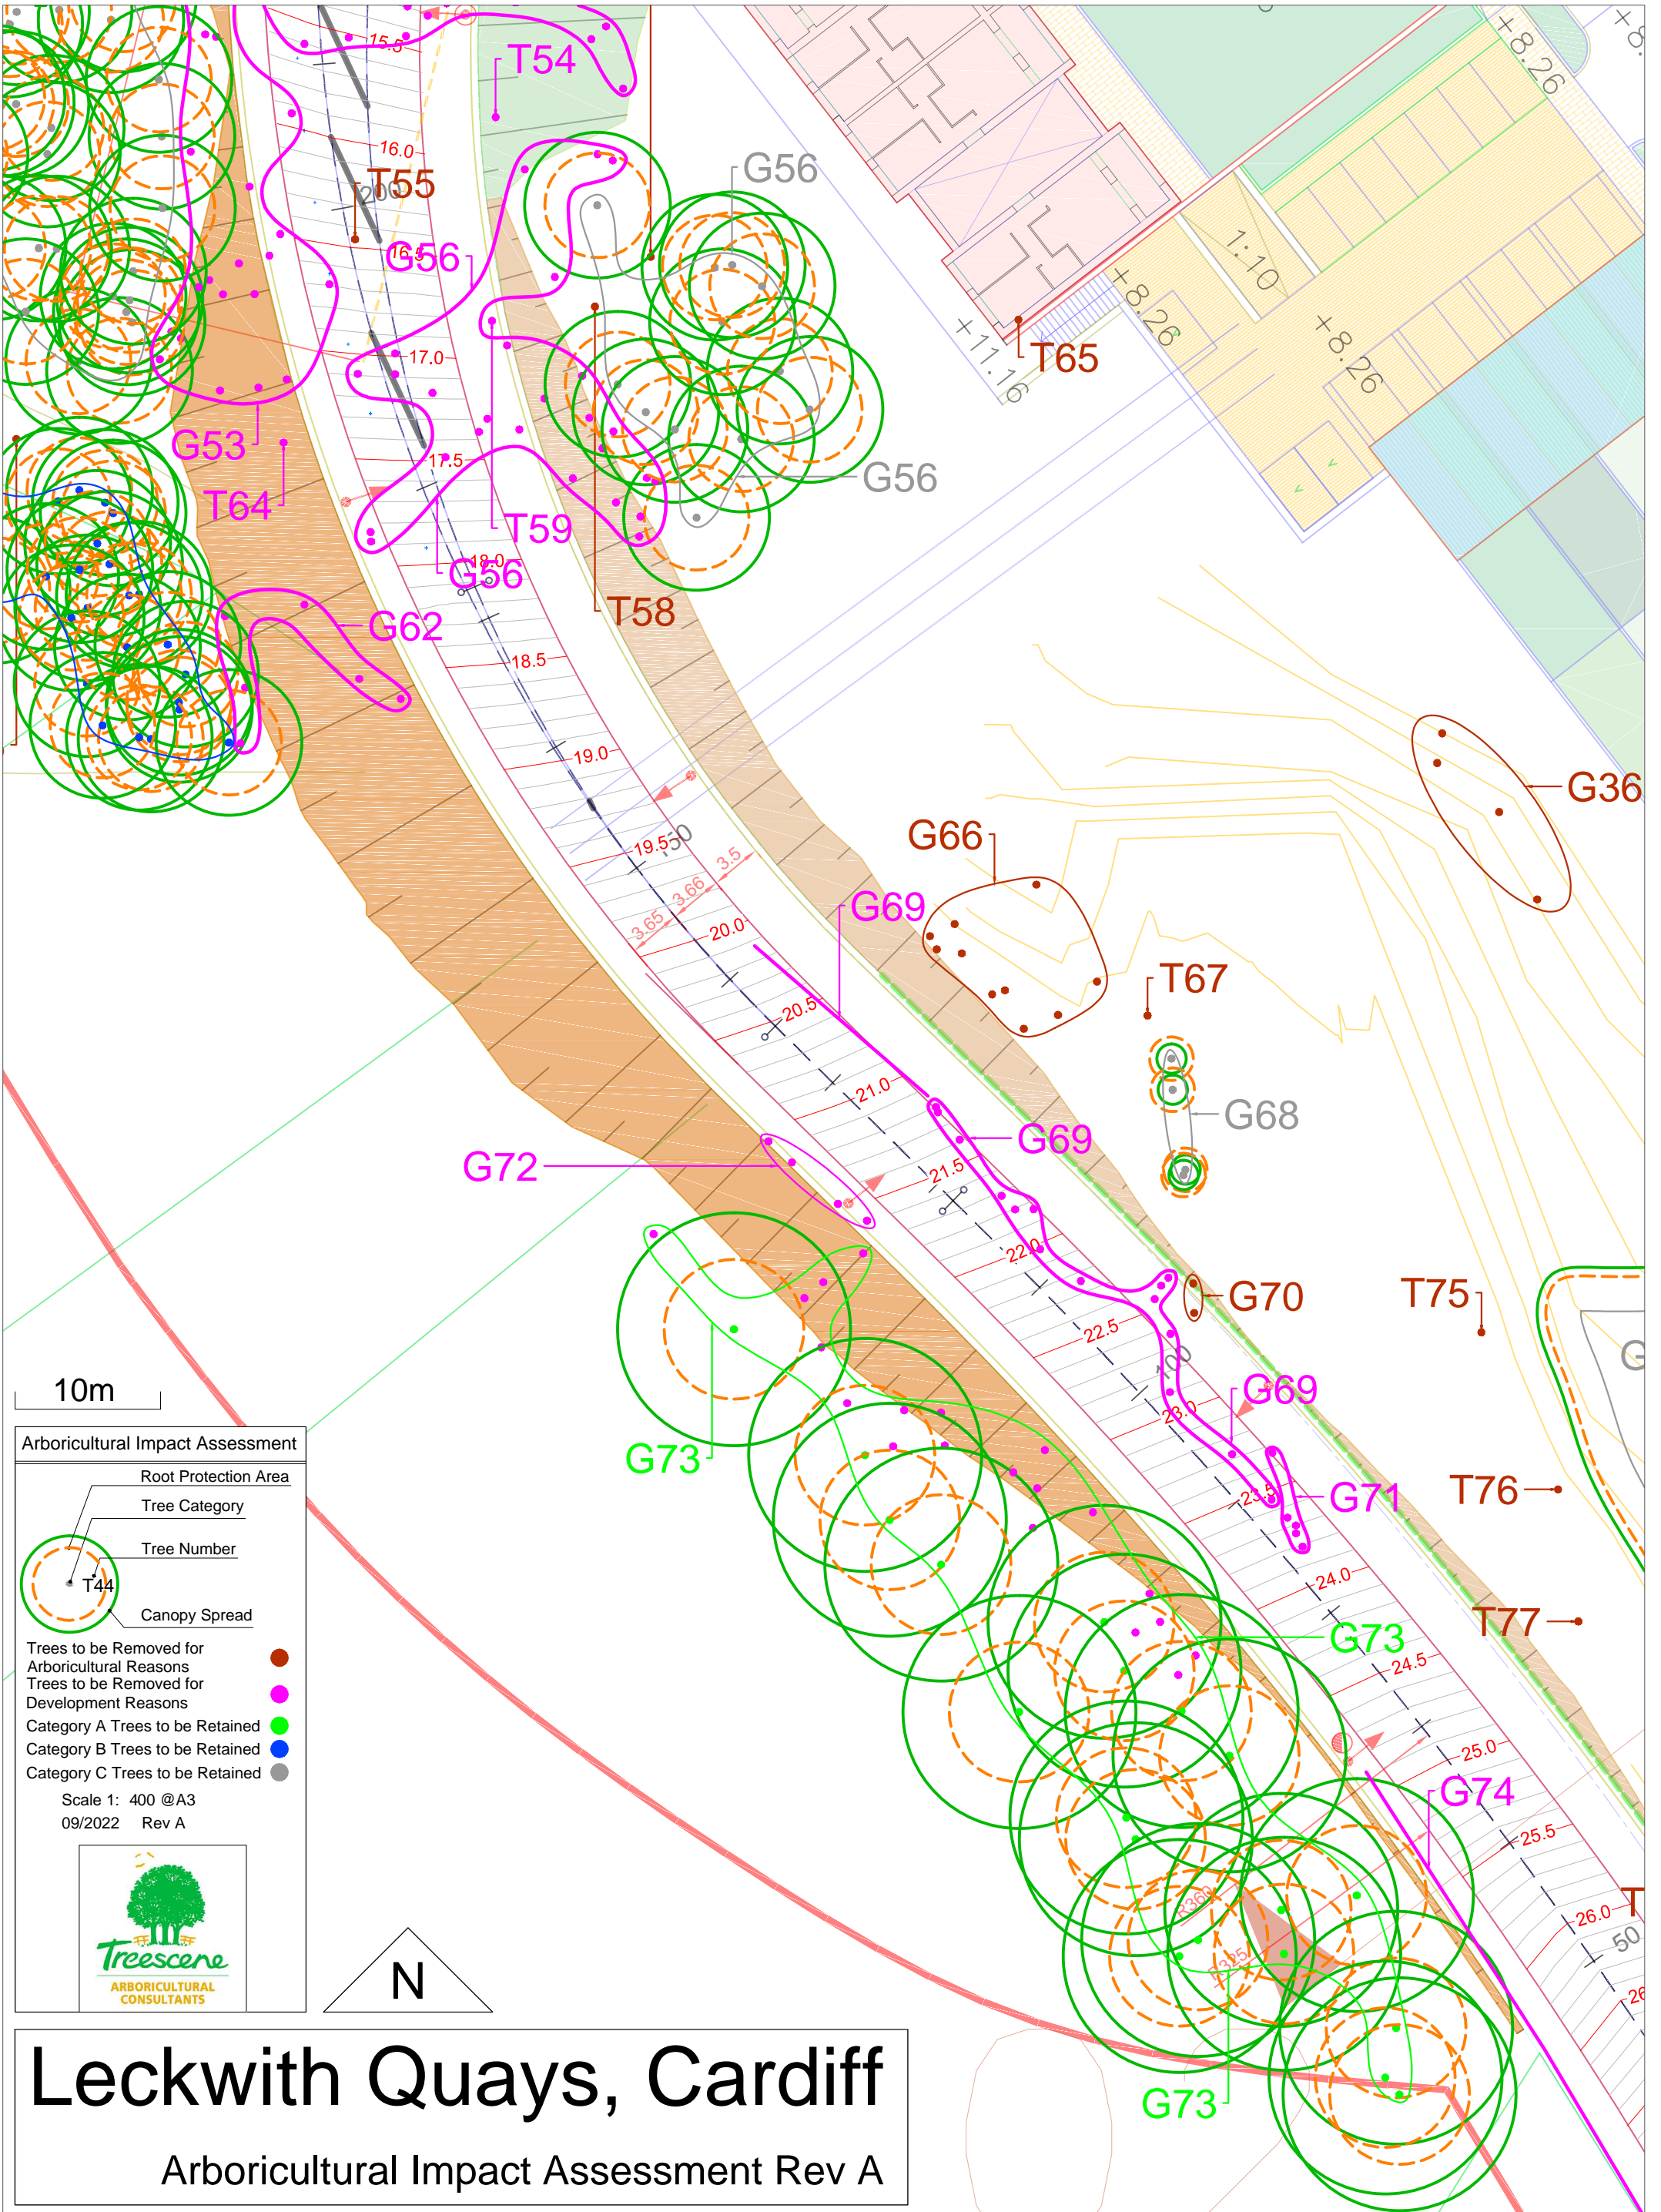


10m

Arboricultural Impact Assessment

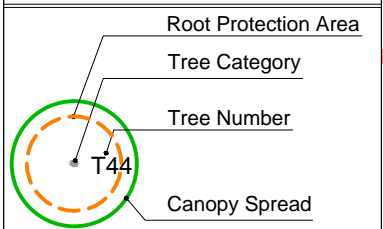

- Trees to be Removed for Arboricultural Reasons ●
- Trees to be Removed for Development Reasons ●
- Category A Trees to be Retained ●
- Category B Trees to be Retained ●
- Category C Trees to be Retained ●

Scale 1: 400 @A3
09/2022 Rev A

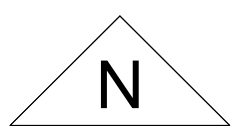

Leckwith Quays, Cardiff

Arboricultural Impact Assessment Rev A

Leckwith Quays, Cardiff

Arboricultural Impact Assessment Rev A

Arboricultural Impact Assessment

- Root Protection Area
- Tree Category
- Tree Number
- Canopy Spread

Trees to be Removed for Arboricultural Reasons: ●



Trees to be Removed for Development Reasons: ●

Category A Trees to be Retained: ●

Category B Trees to be Retained: ●

Category C Trees to be Retained: ●


Scale 1: 400 @A3
09/2022 Rev A

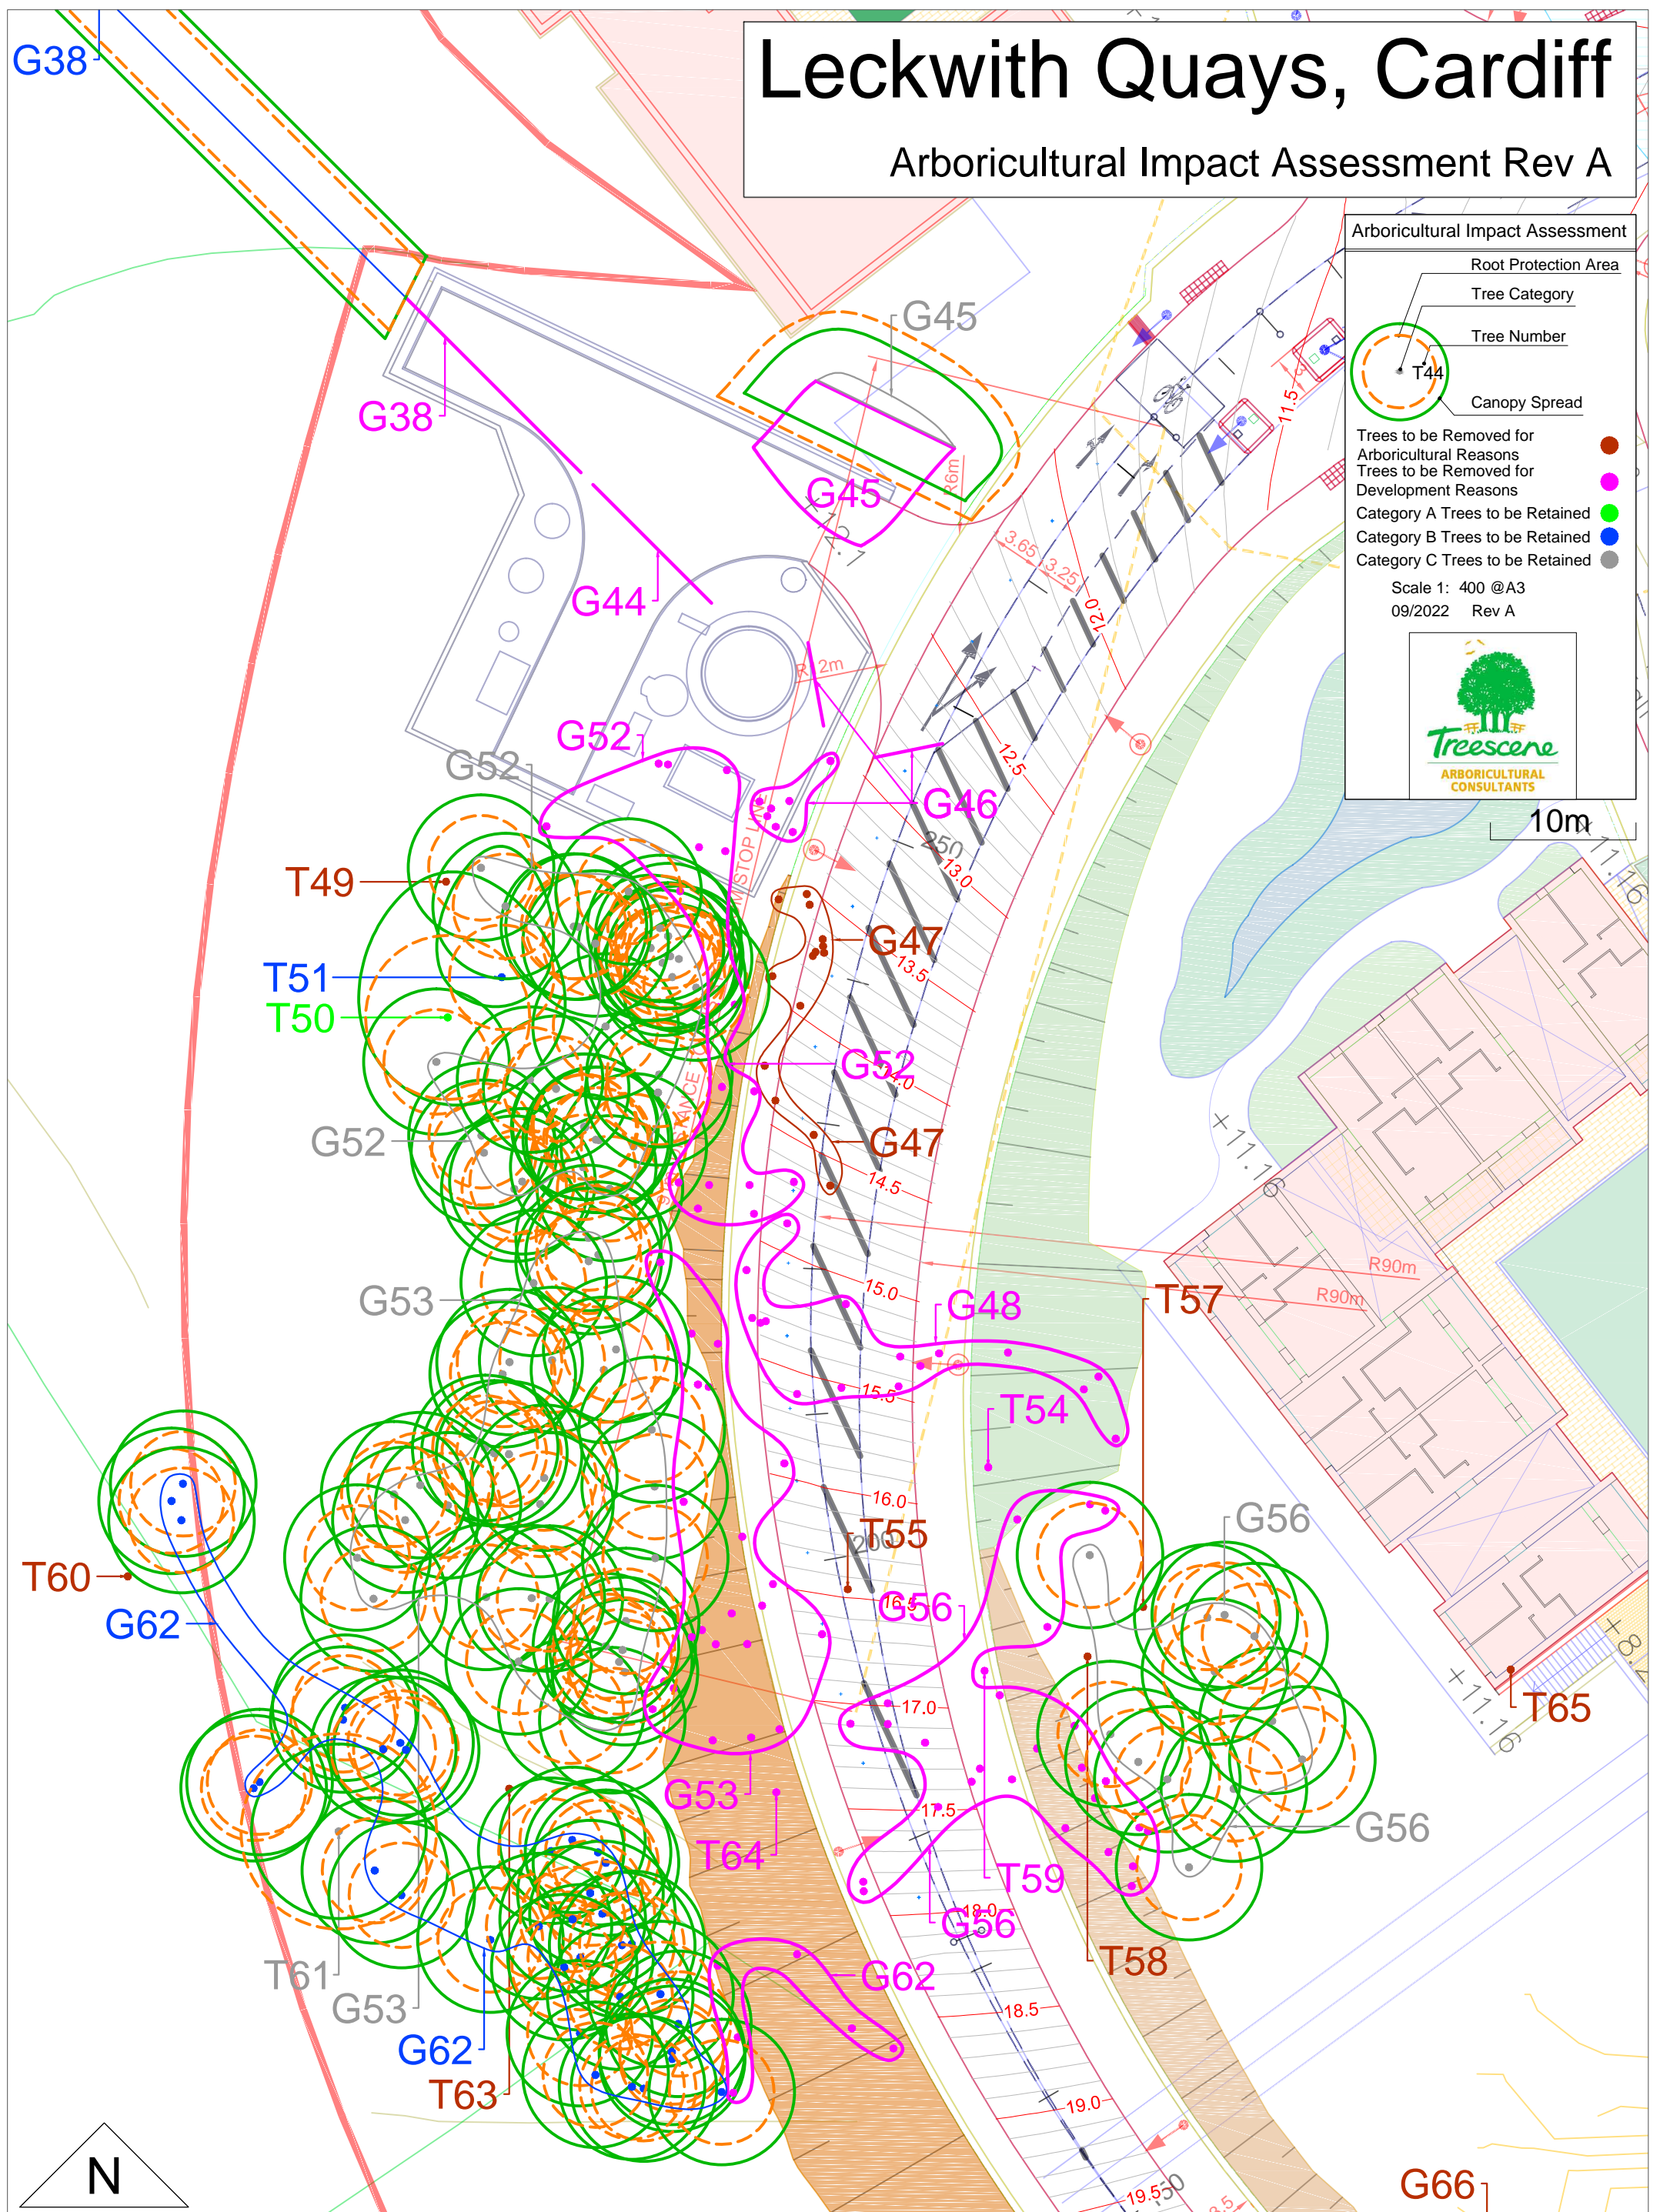

Leckwith Quays, Cardiff

Arboricultural Impact Assessment Rev A


Arboricultural Impact Assessment

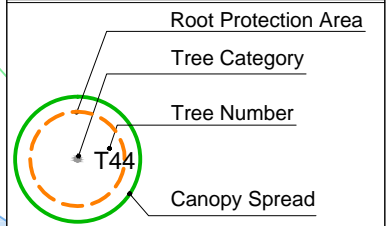

- Trees to be Removed for Arboricultural Reasons
 - Trees to be Removed for Development Reasons
 - Category A Trees to be Retained
 - Category B Trees to be Retained
 - Category C Trees to be Retained
- Scale 1: 400 @A3
09/2022 Rev A





10m

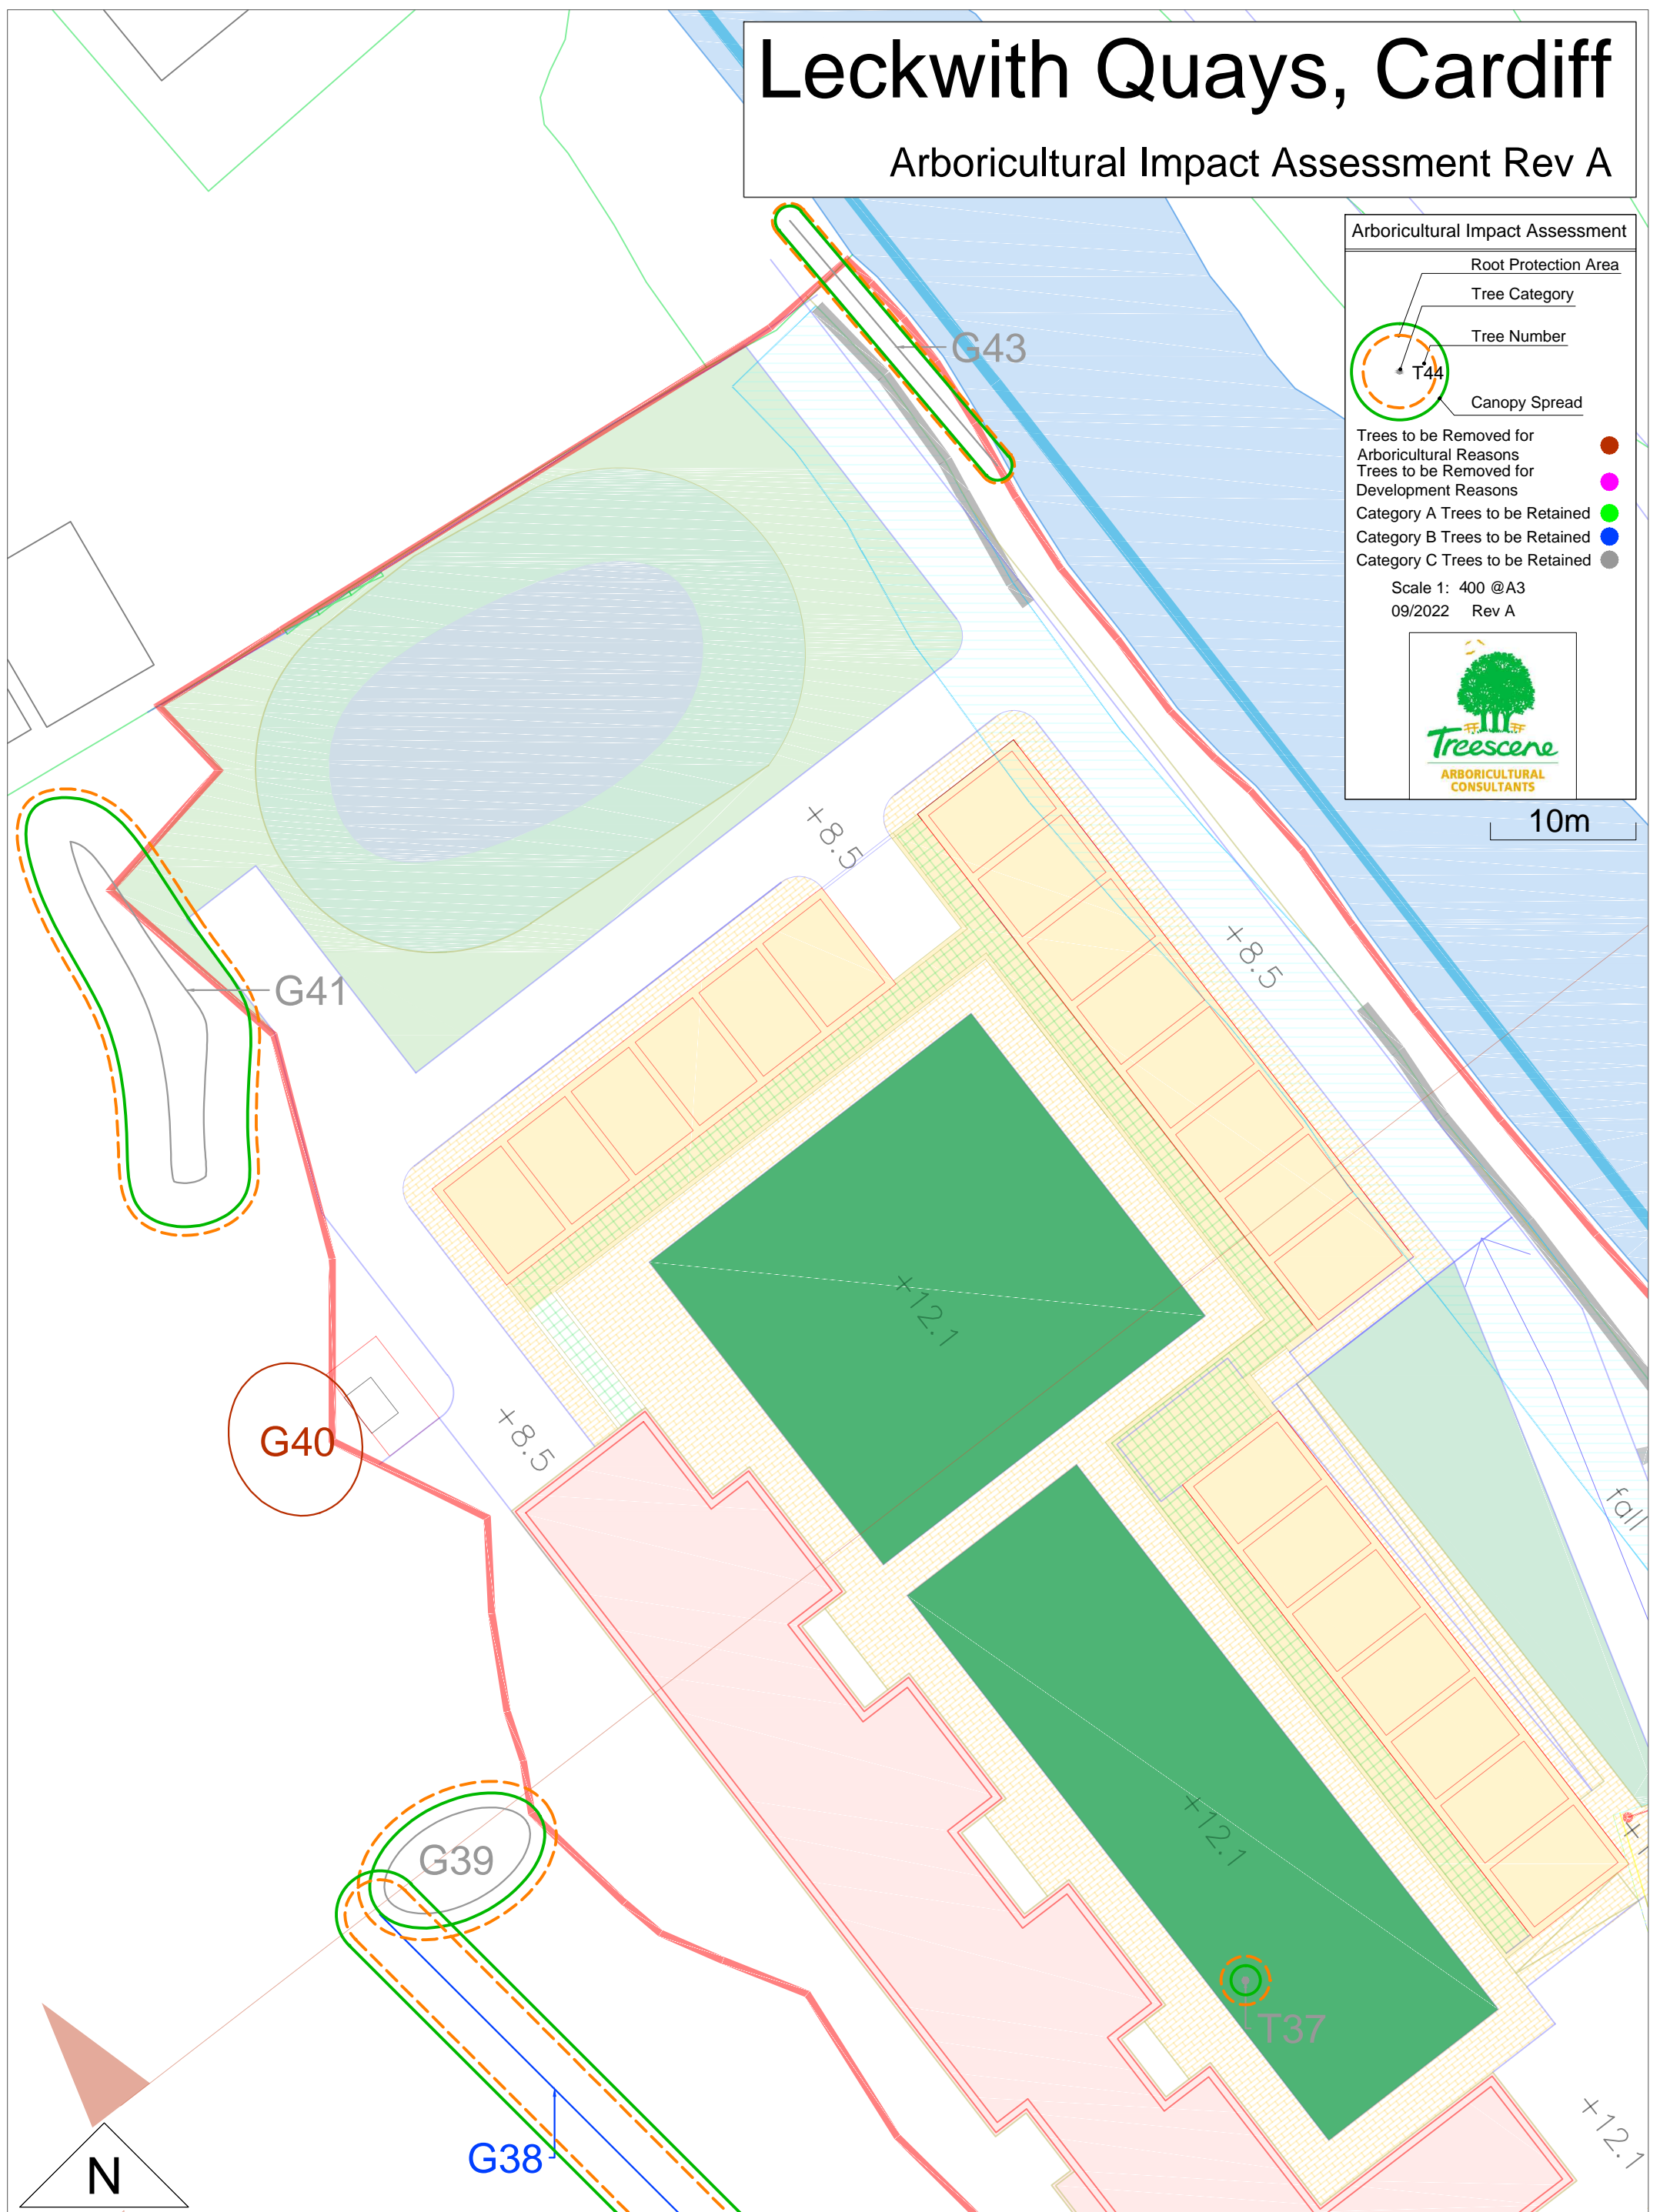


Leckwith Quays, Cardiff

Arboricultural Impact Assessment Rev A

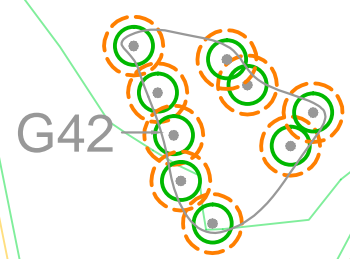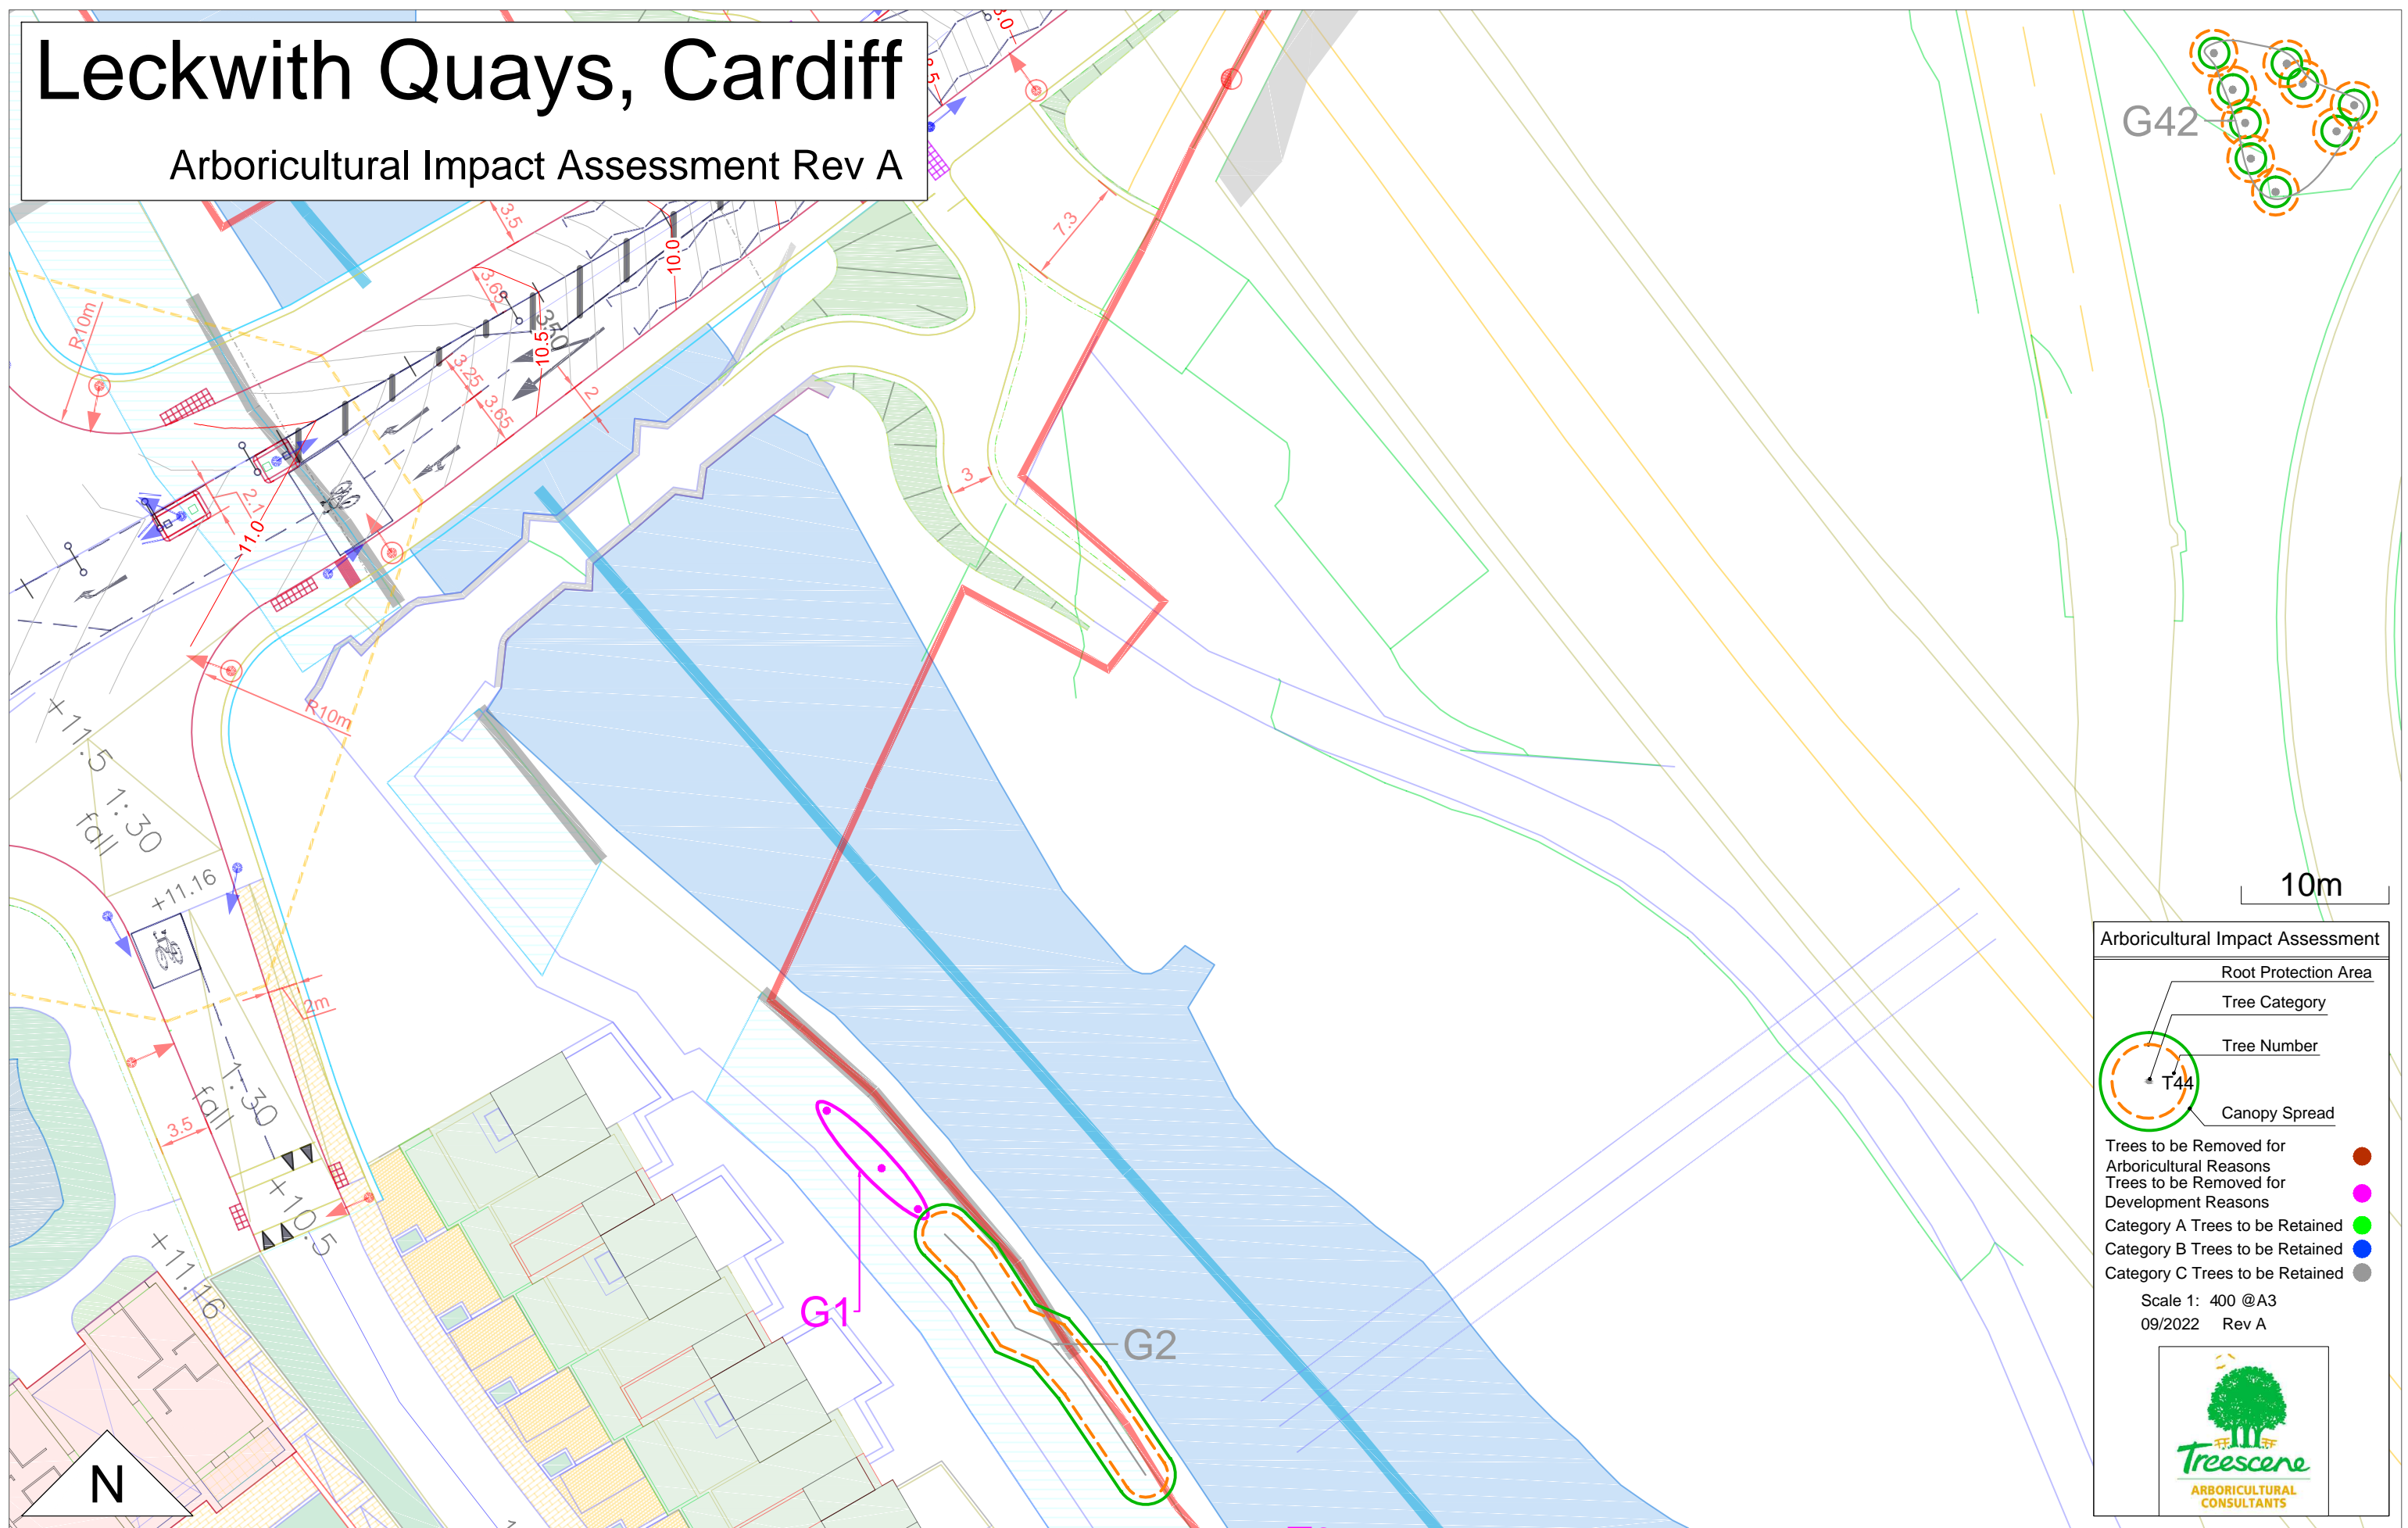

10m

Arboricultural Impact Assessment

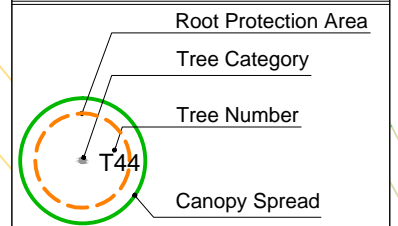

- Trees to be Removed for Arboricultural Reasons (Red dot)
- Trees to be Removed for Development Reasons (Magenta dot)
- Category A Trees to be Retained (Green dot)
- Category B Trees to be Retained (Blue dot)
- Category C Trees to be Retained (Grey dot)

Scale 1: 400 @ A3
09/2022 Rev A

