


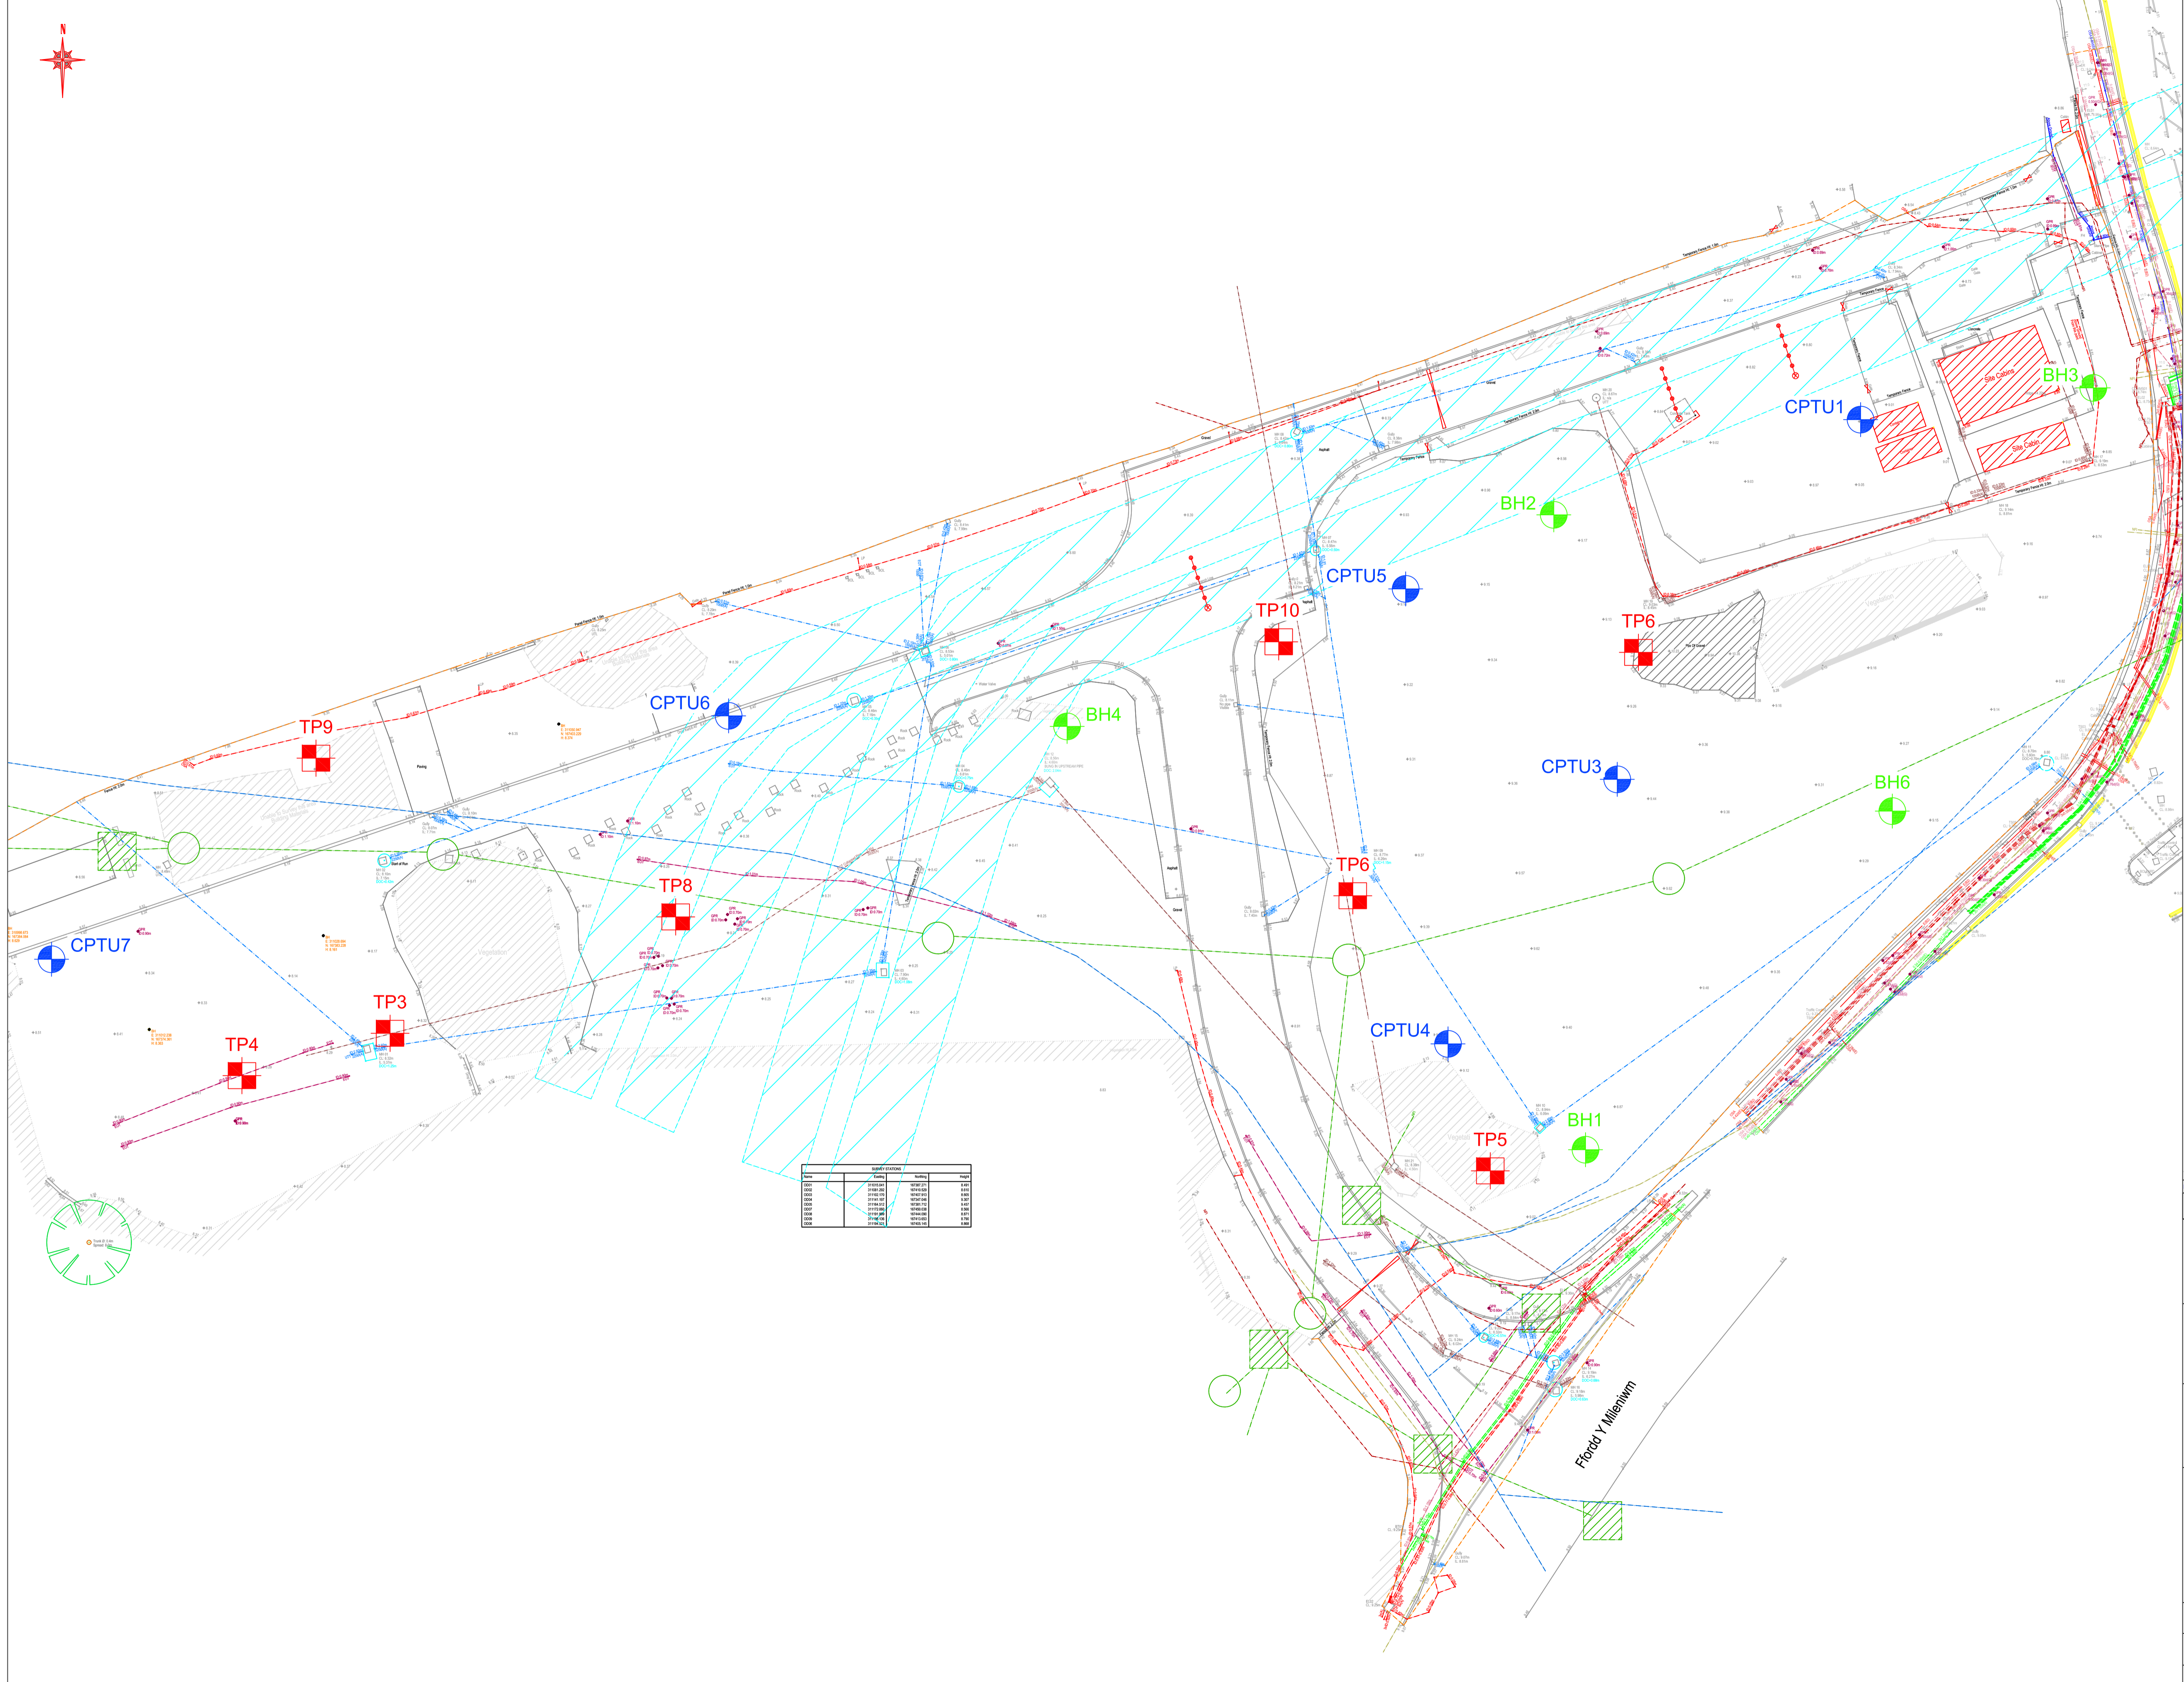

- GENERAL NOTES**
1. Do not scale.
 2. This drawing is to be read in conjunction with all other relevant drawings.
 3. Should there be any discrepancy between details indicated on this drawing and those indicated on other drawings the Engineer should be informed PRIOR to construction on site.
 4. Until technical approval has been obtained from the relevant Authorities it should be understood that all drawings issued are preliminary and NOT for construction. Should the contractor start site work prior to approval been given, it is entirely at his own risk.
 5. All dimensions shown are in millimetres unless noted otherwise.
 6. This drawing is based on Sheppard Robson Drawing Number, VG0201-SRA-ZZ-00-DR-A-20100 Rev P04, dated 13.10.2023. And Technics, Drawing Number, SP231068-0923-03 Rev B, dated 03.11.2023.
 7. All survey information is provided by the surveying company and HSP cannot accept any liability for any discrepancies there in. All survey information to be verified on site by contractor. Should discrepancies be identified, HSP to be notified immediately.

- KEY**
- Borehole location.
 - Static cone penetration test location.
 - Trial pit location.



P01 1A 202123 Final Revision

REV	BY	DATE	DETAILS	CRK

STATUS: S2 - INFORMATION

CLIENT: WEPco

PROJECT: Barry Waterfront

TITLE: Site Investigation Layout Plan



Lawrence House, 6 Meadowbank Way, Eastwood, Nottingham, NG16 3SE
Tel: 01773 535555 www.hspconsulting.com

SCALE: As Shown	PROJECT NO.: C3297	SHEET SIZE: A0
DATE: 08.12.23	DRAWN: DRS	CHECKED: LB
DRAWING NO.: C3297-HSP-ZZ-XX-DR-GI-5005	REV: P01	