










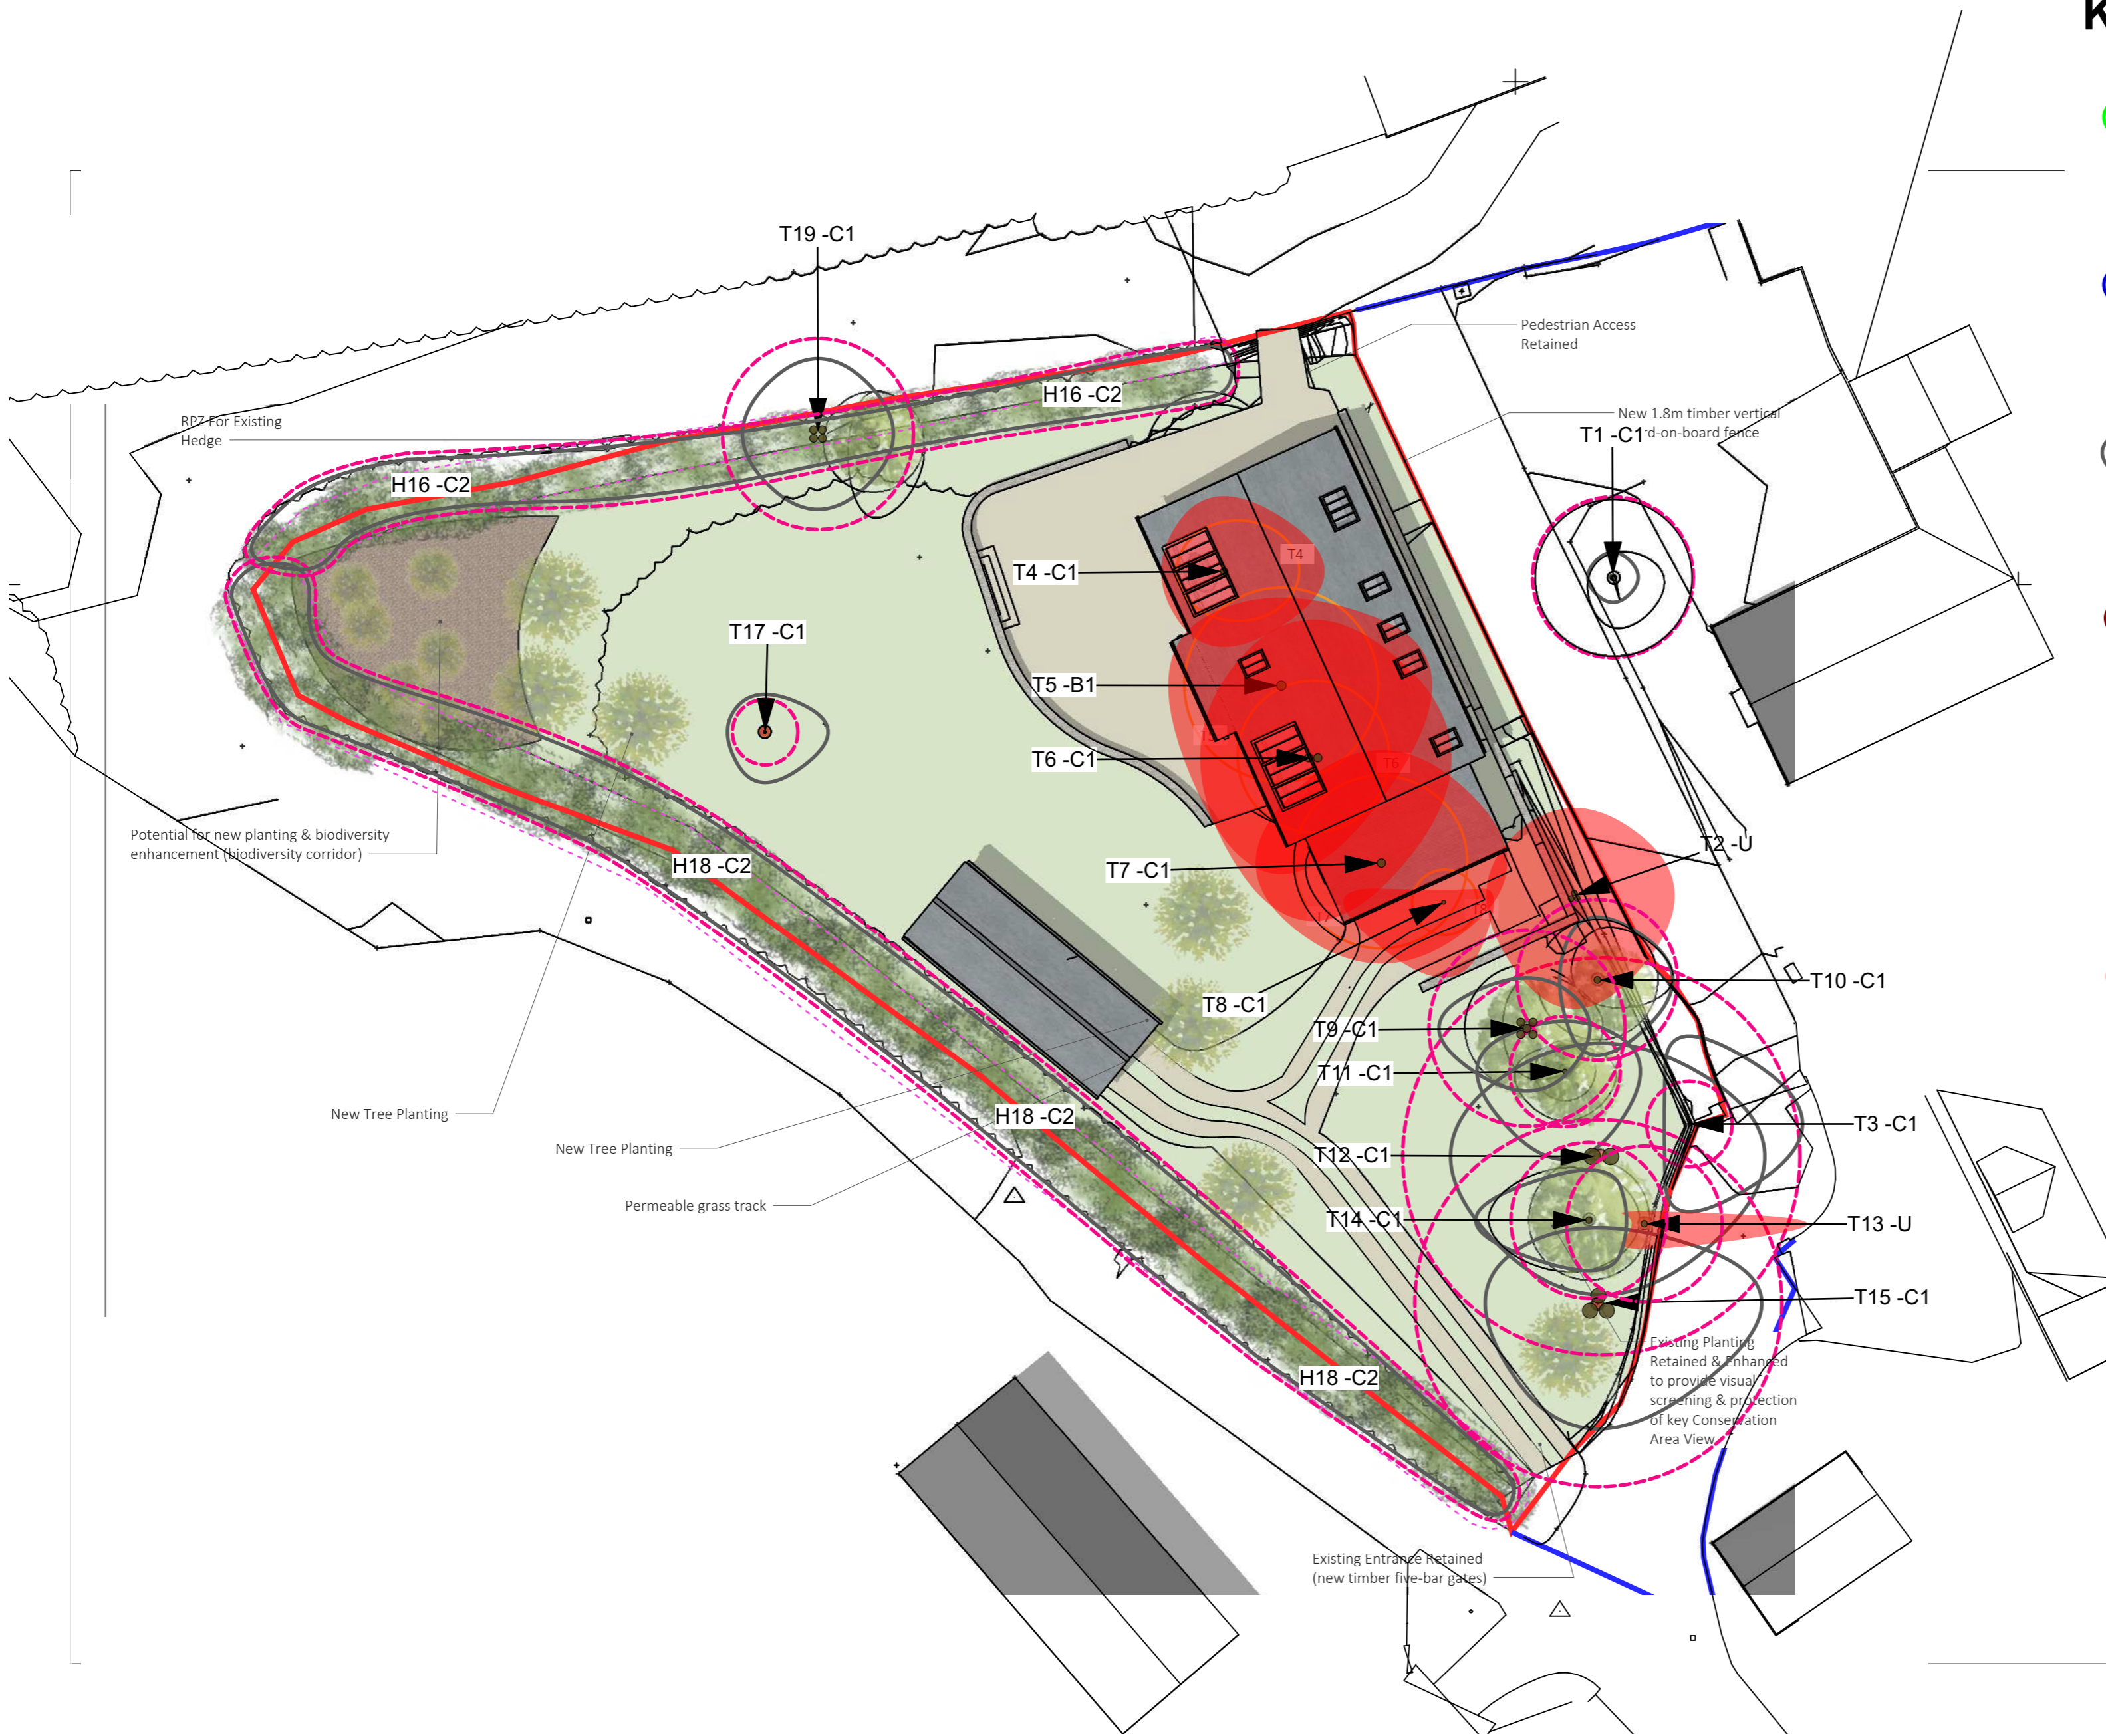


KEY - BS 5837 : 2012 Categories

-  Tree Category A - High Quality
-  A Category - Hedgerow, Group, Woodland
-  Tree Category B - Moderate Quality
-  B Category - Hedgerow, Group, Woodland
-  Tree Category C - Low Quality
-  C Category - Hedgerow, Group, Woodland
-  Tree Category U - Unsuitable for Retention
-  Default Root Protection Area to BS:5837:2012
-  Adjusted Root Protection Area to BS:5837:2012
-  Shrub Mass / Offsite Tree
-  Survey Item to be Removed



Note: The original of this drawing was produced in colour - a monochrome copy should not be relied upon.

Revision	Description	Date
-	First issue	2/6/23

LANDARB SOLUTIONS

Project:
Land adj. Littlemoor Farm, Llysworney, Cowbridge

Description:
Tree Retention and Loss Plan

Status:
For Planning

Scale: **1:200 @A2** Drawn | Checked: **DP | MP** Date: **02/06/2023**

Job Number: **LAS 648** Drawing Number: **02** Revision: **-**

