




Previous Front Elevation

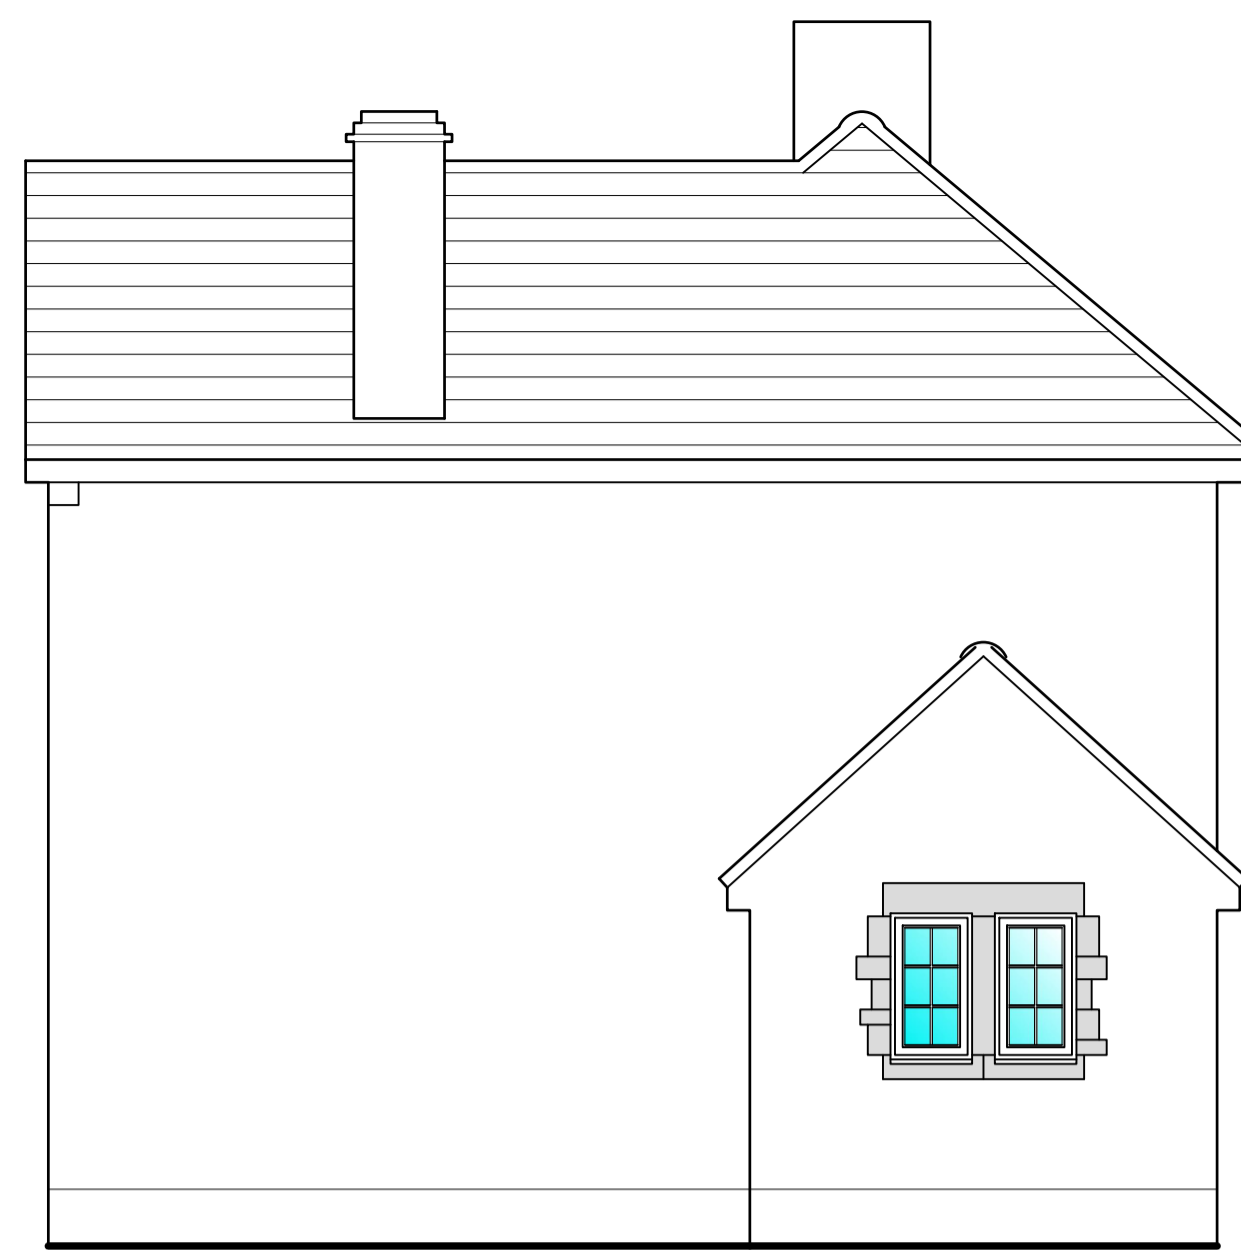


Previous Side Elevation


Roof to have vapour barrier underlay on new treated timber battens and covered with Marley 'Ashmore' smooth brown interlocking roof tiles to match existing tiles as close as possible



Previous Rear Elevation

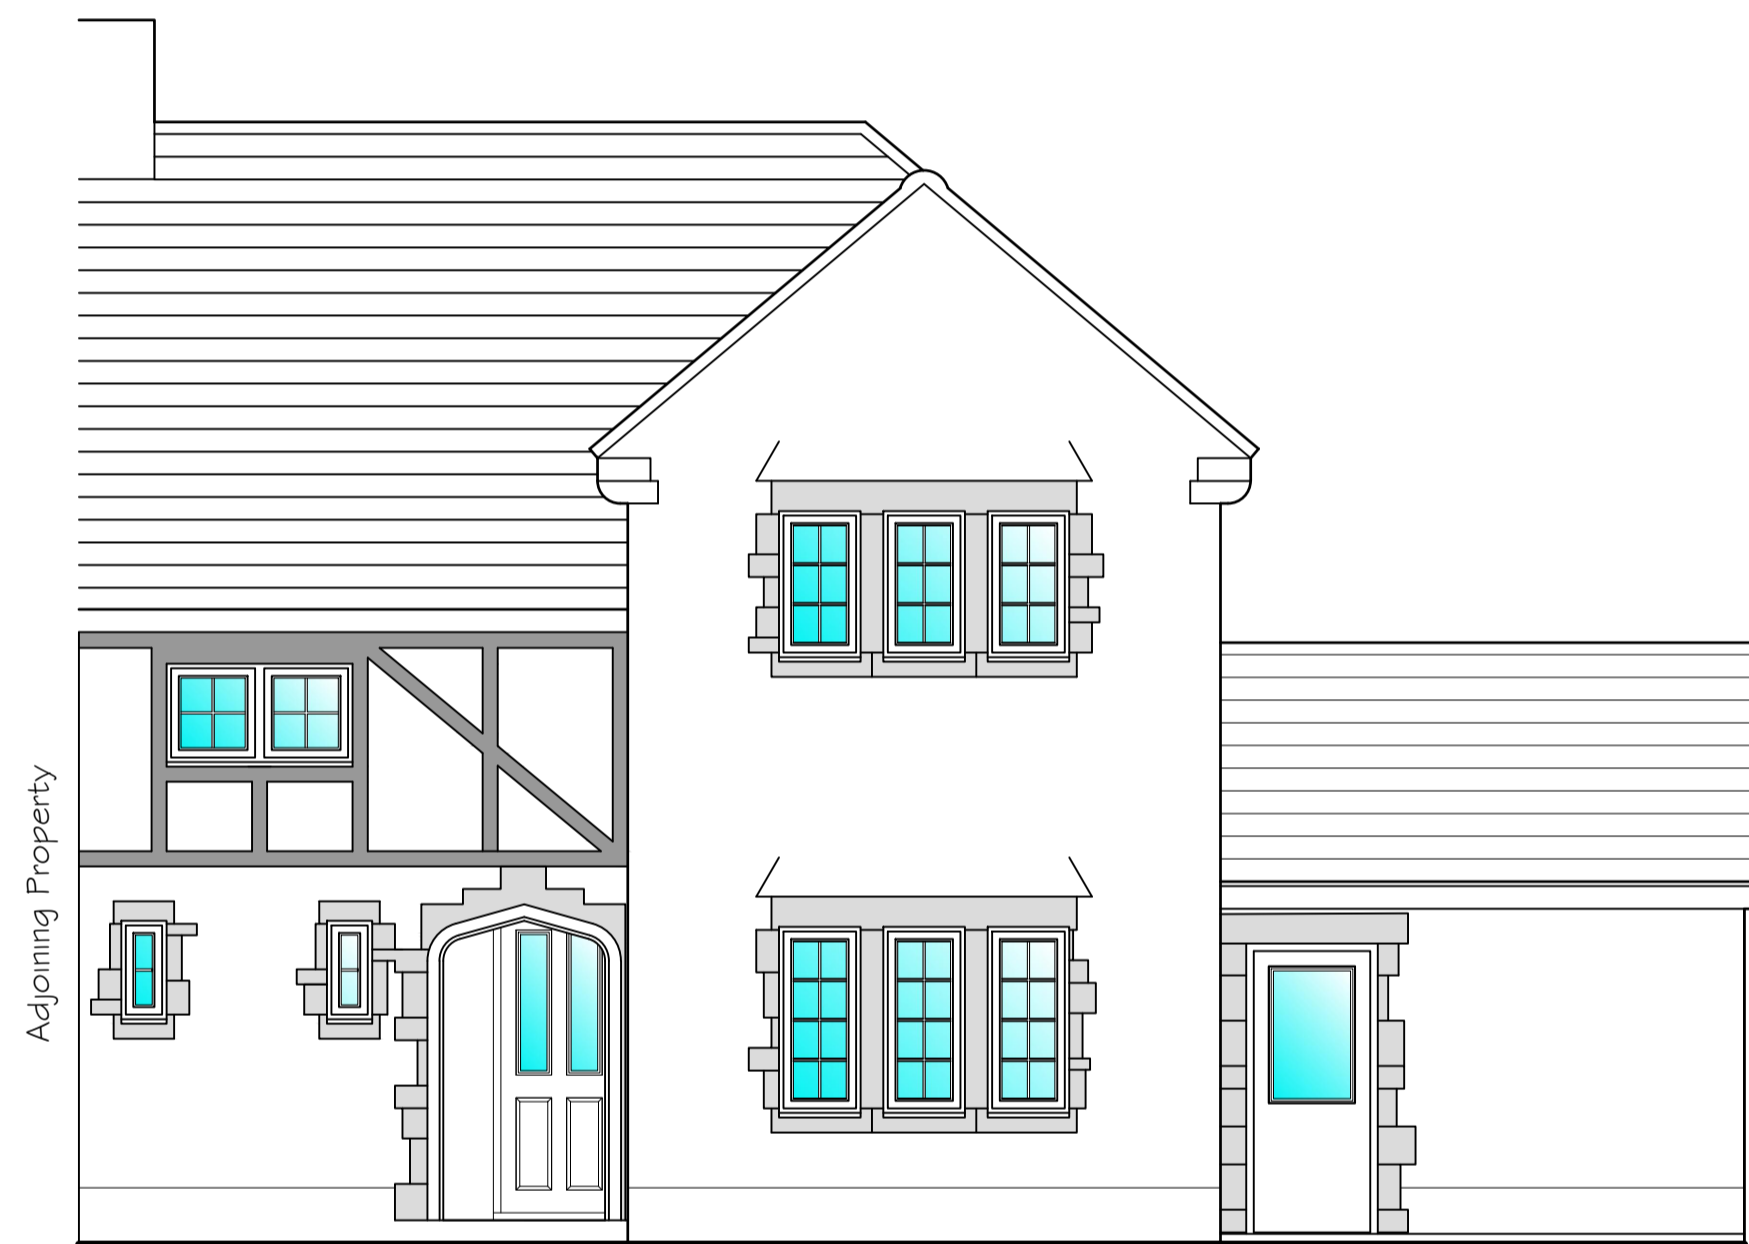


Existing Front Elevation

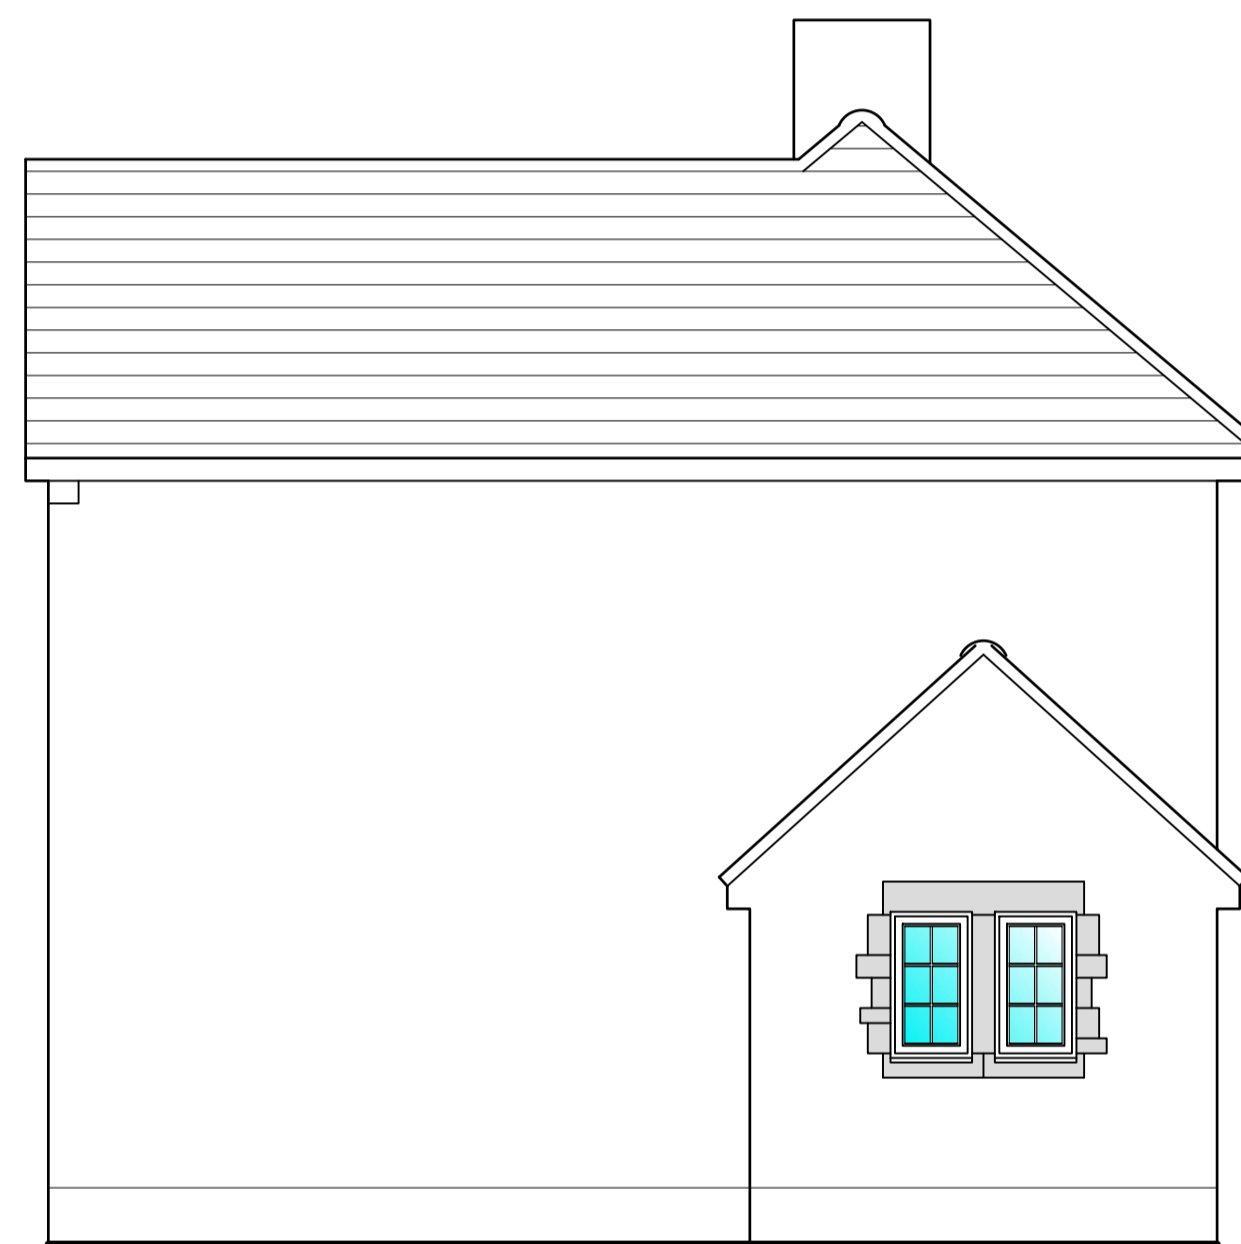


Existing Side Elevation




Existing Rear Elevation

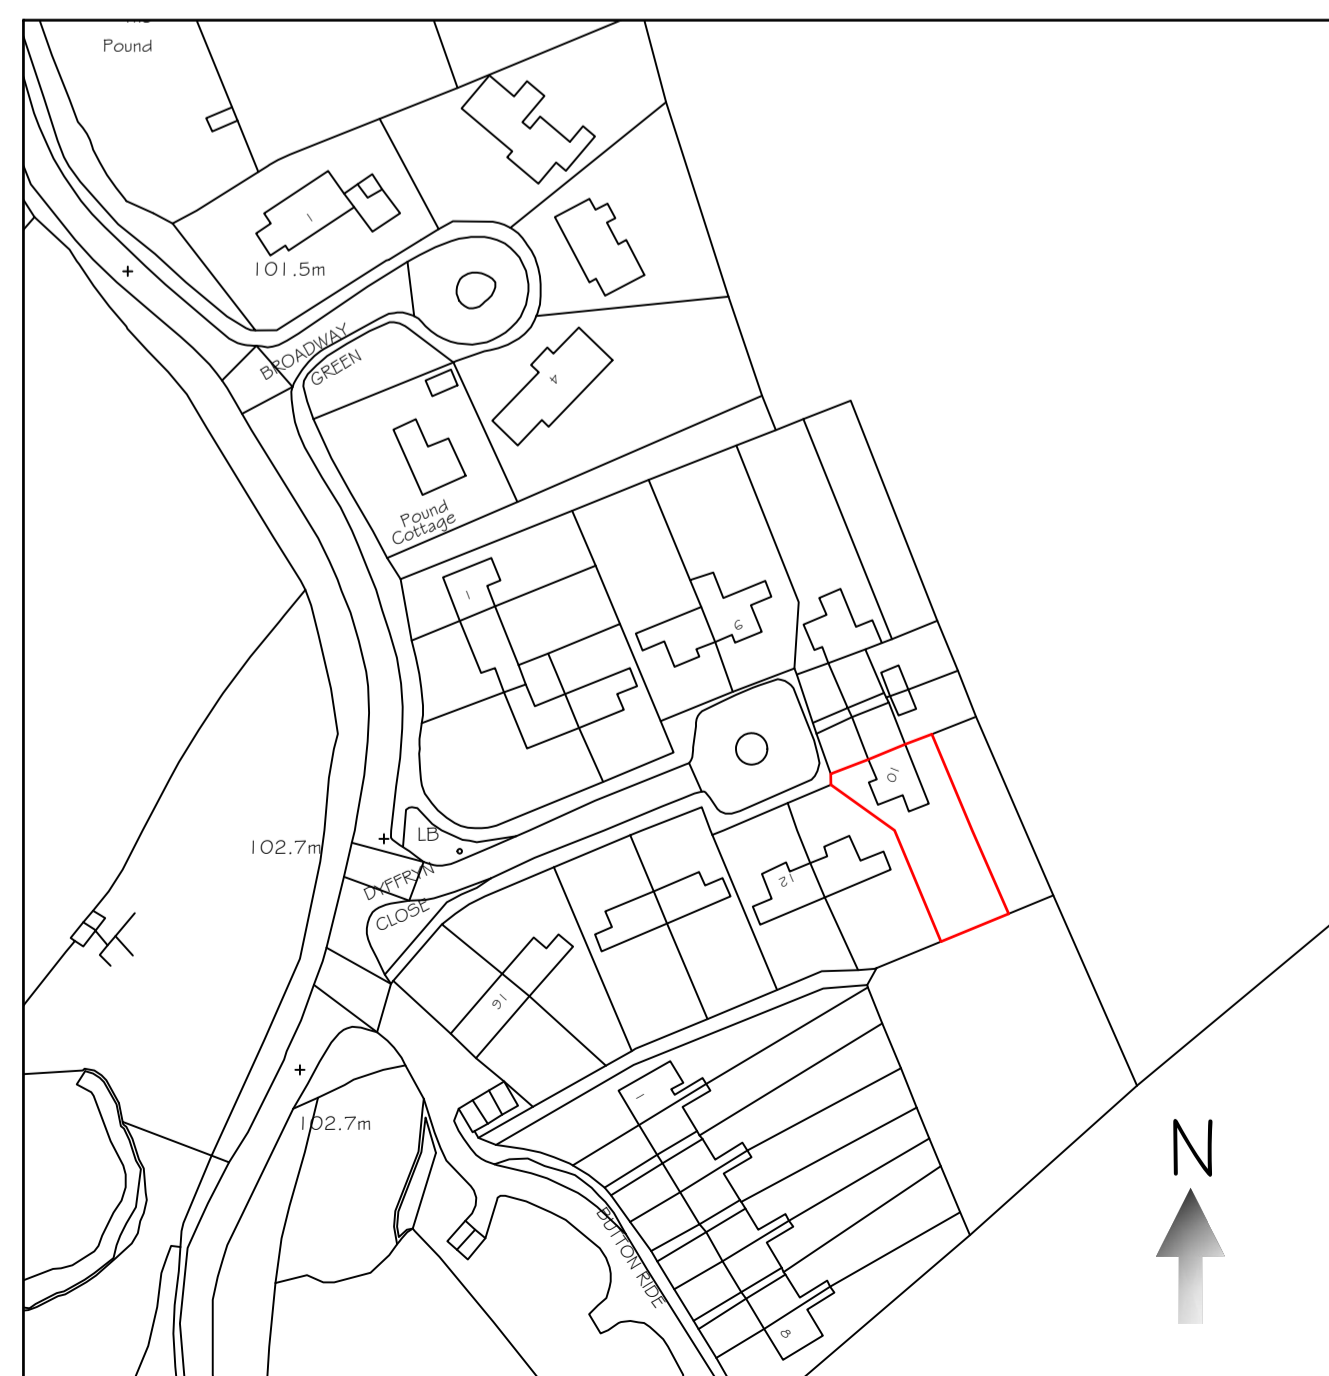

Site Location Plan at 1:1250 Scale

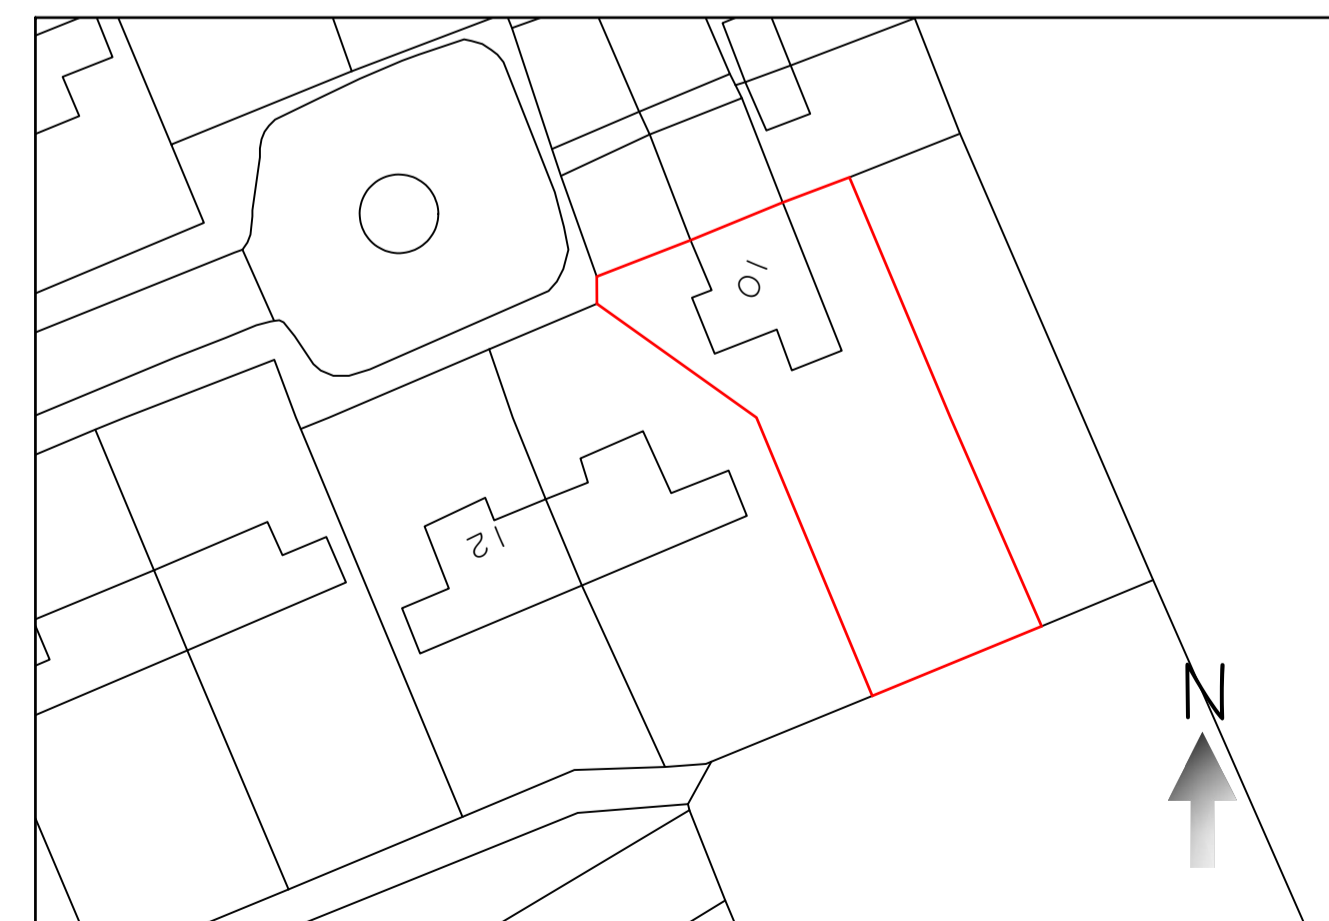

Existing Site Plan At 1:500 Scale

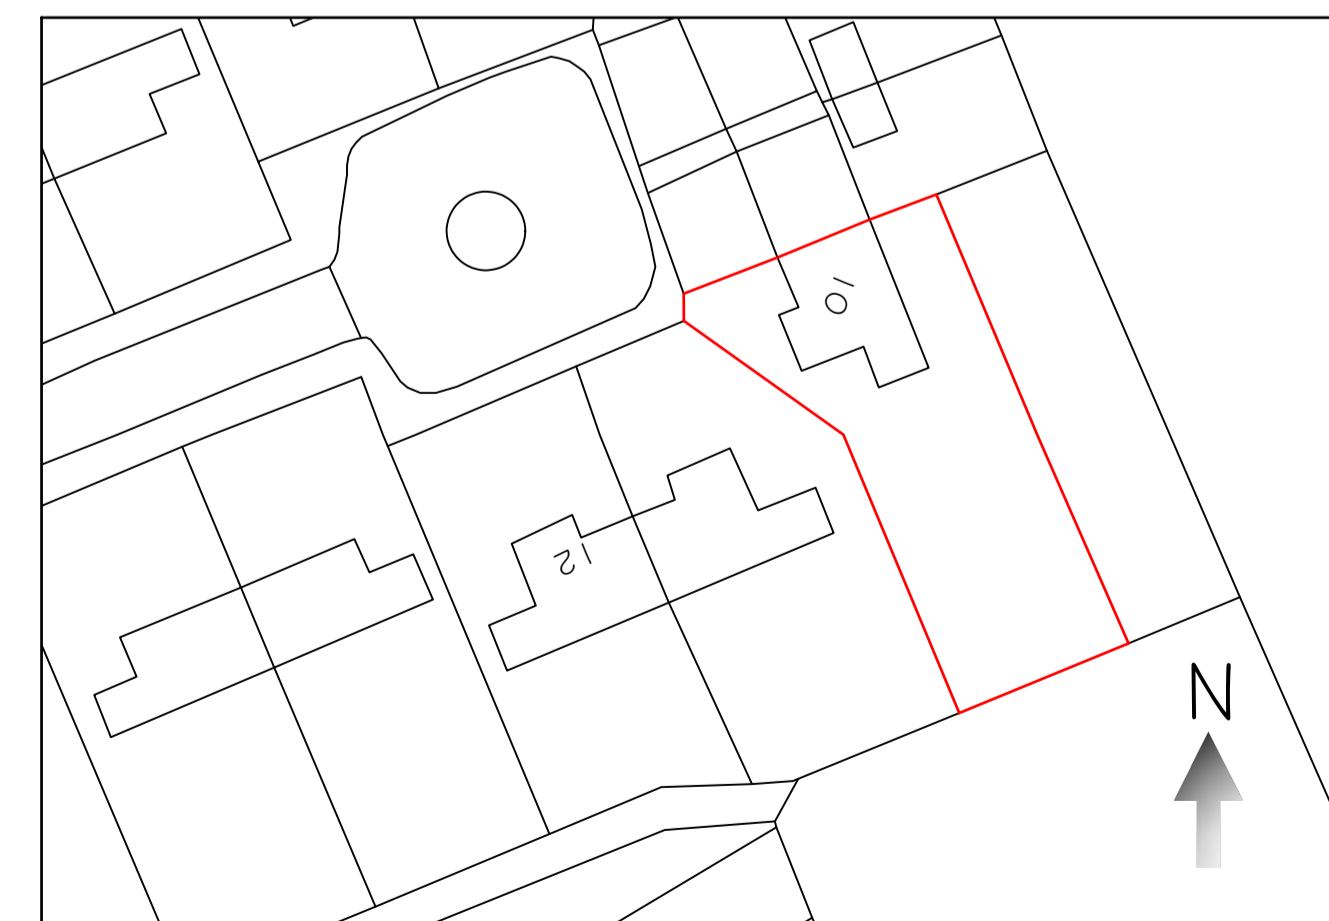

Proposed Site Plan At 1:500 Scale

Tecta Associates Ltd			
Tel: - 01685 352731/ Mobile: - 07765800405 E-mail info@tecta-associates.co.uk			
Title:	Retrospective Application - Chimney Removal	Date:	July 2021
	Previous & Existing Elevations		1:50 (At A1)
Client:	Vale Of Glamorgan County Council	Number:	TAL21/30/01
	The Alps Depot, Alps Quarry Road, Wenvoe, CF5 6AA		