



Existing Front Elevation




Existing Side Elevation

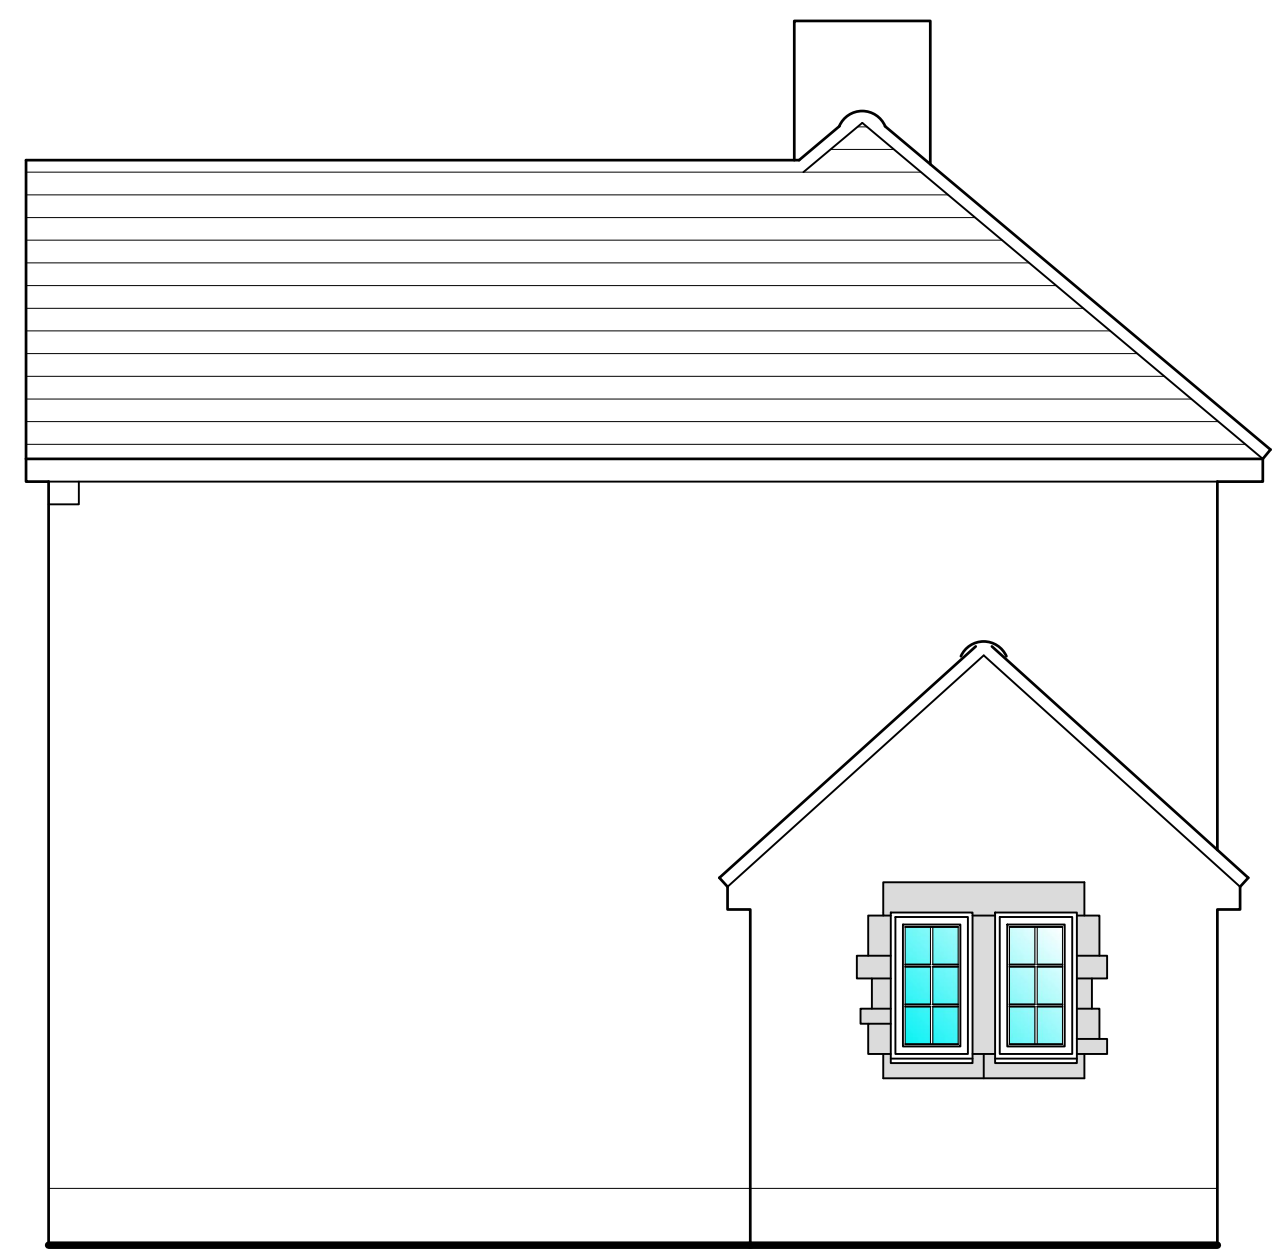

Existing Rear Elevation

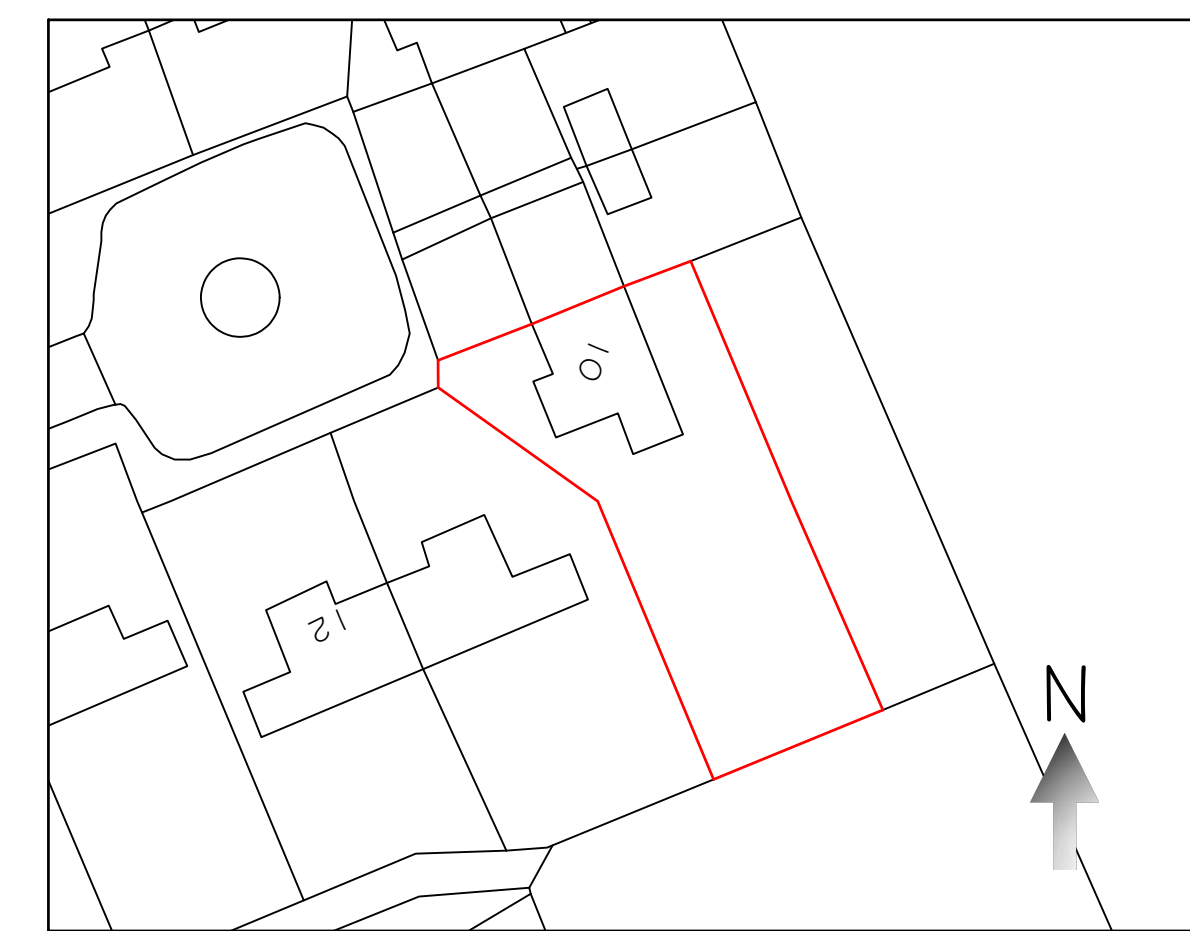

Existing Site Plan At 1:500 Scale

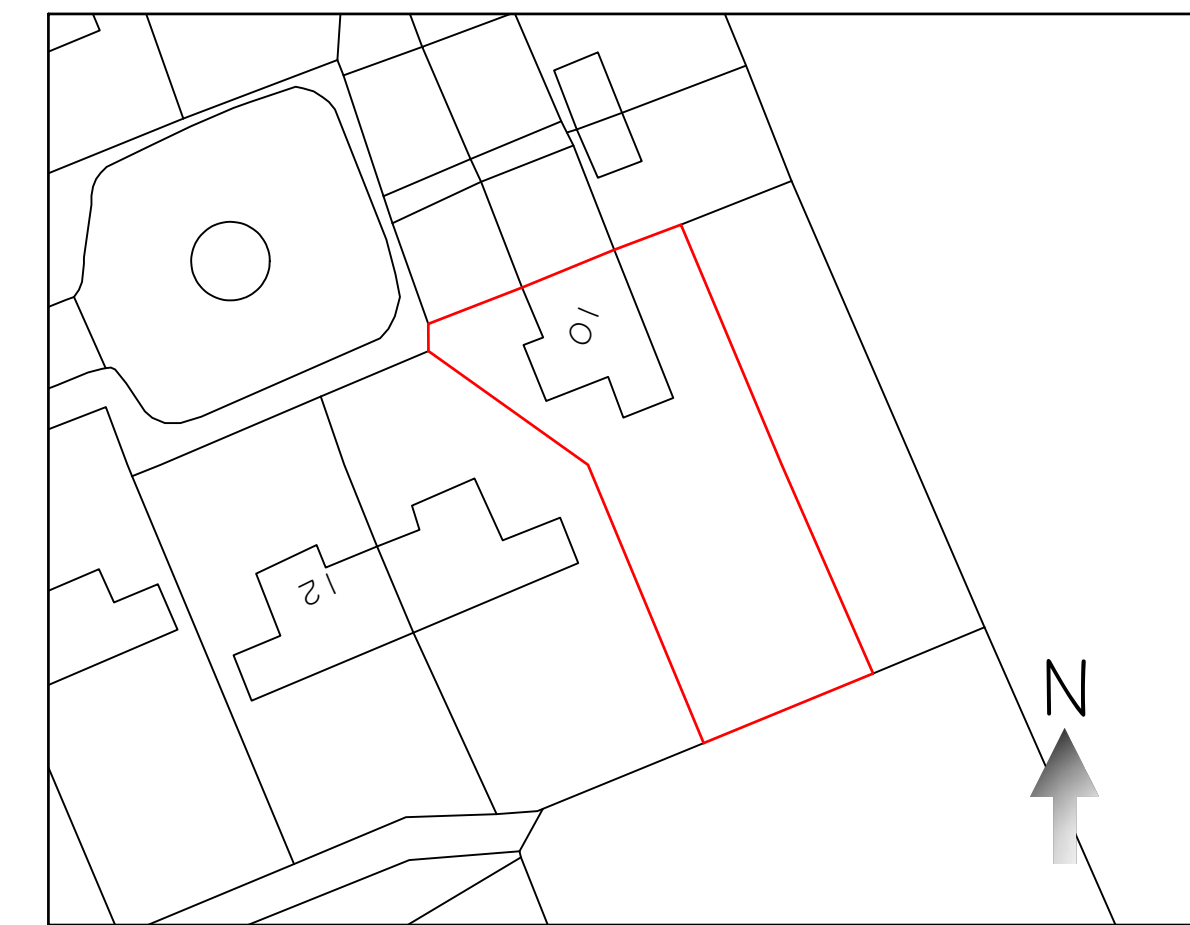


Proposed Site Plan At 1:500 Scale



Previous Front Elevation

Chimney to be re-built in brick or blockwork and finished in fine down render and decorated to match the property. Approx size 450x450mm but to be confirmed on site and to match original/existing chimneys on the site

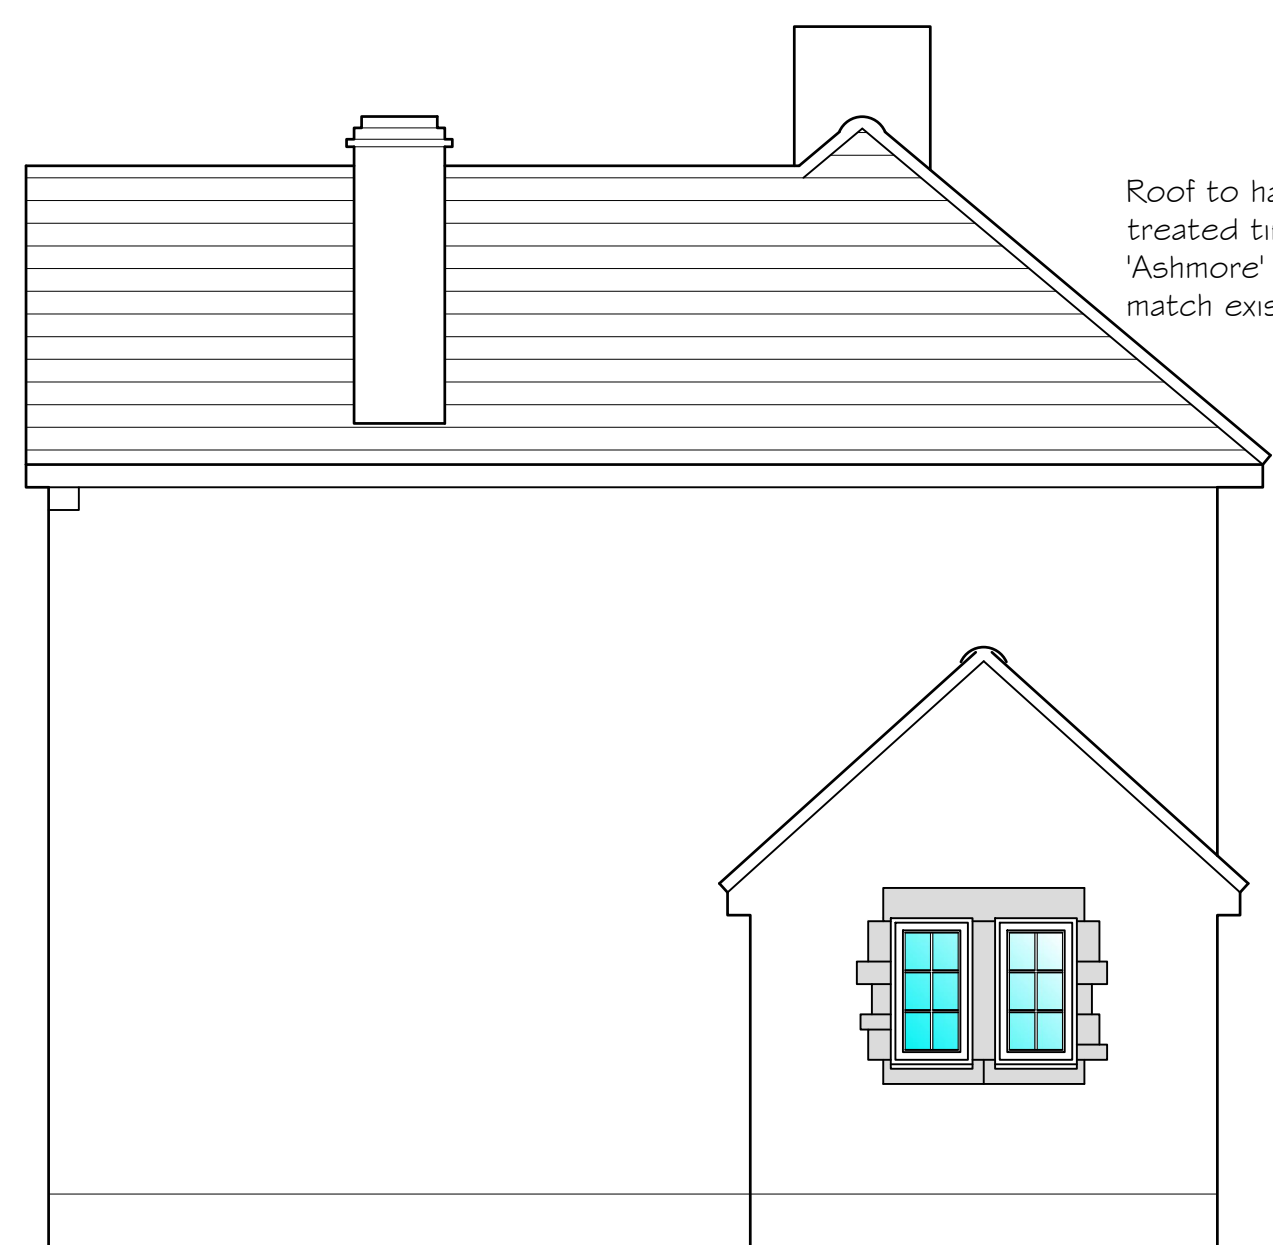


Previous Side Elevation




Previous Rear Elevation

Roof to have vapour barrier underlay on new treated timber battens and covered with Marley 'Ashmore' smooth brown interlocking roof tiles to match existing tiles as close as possible

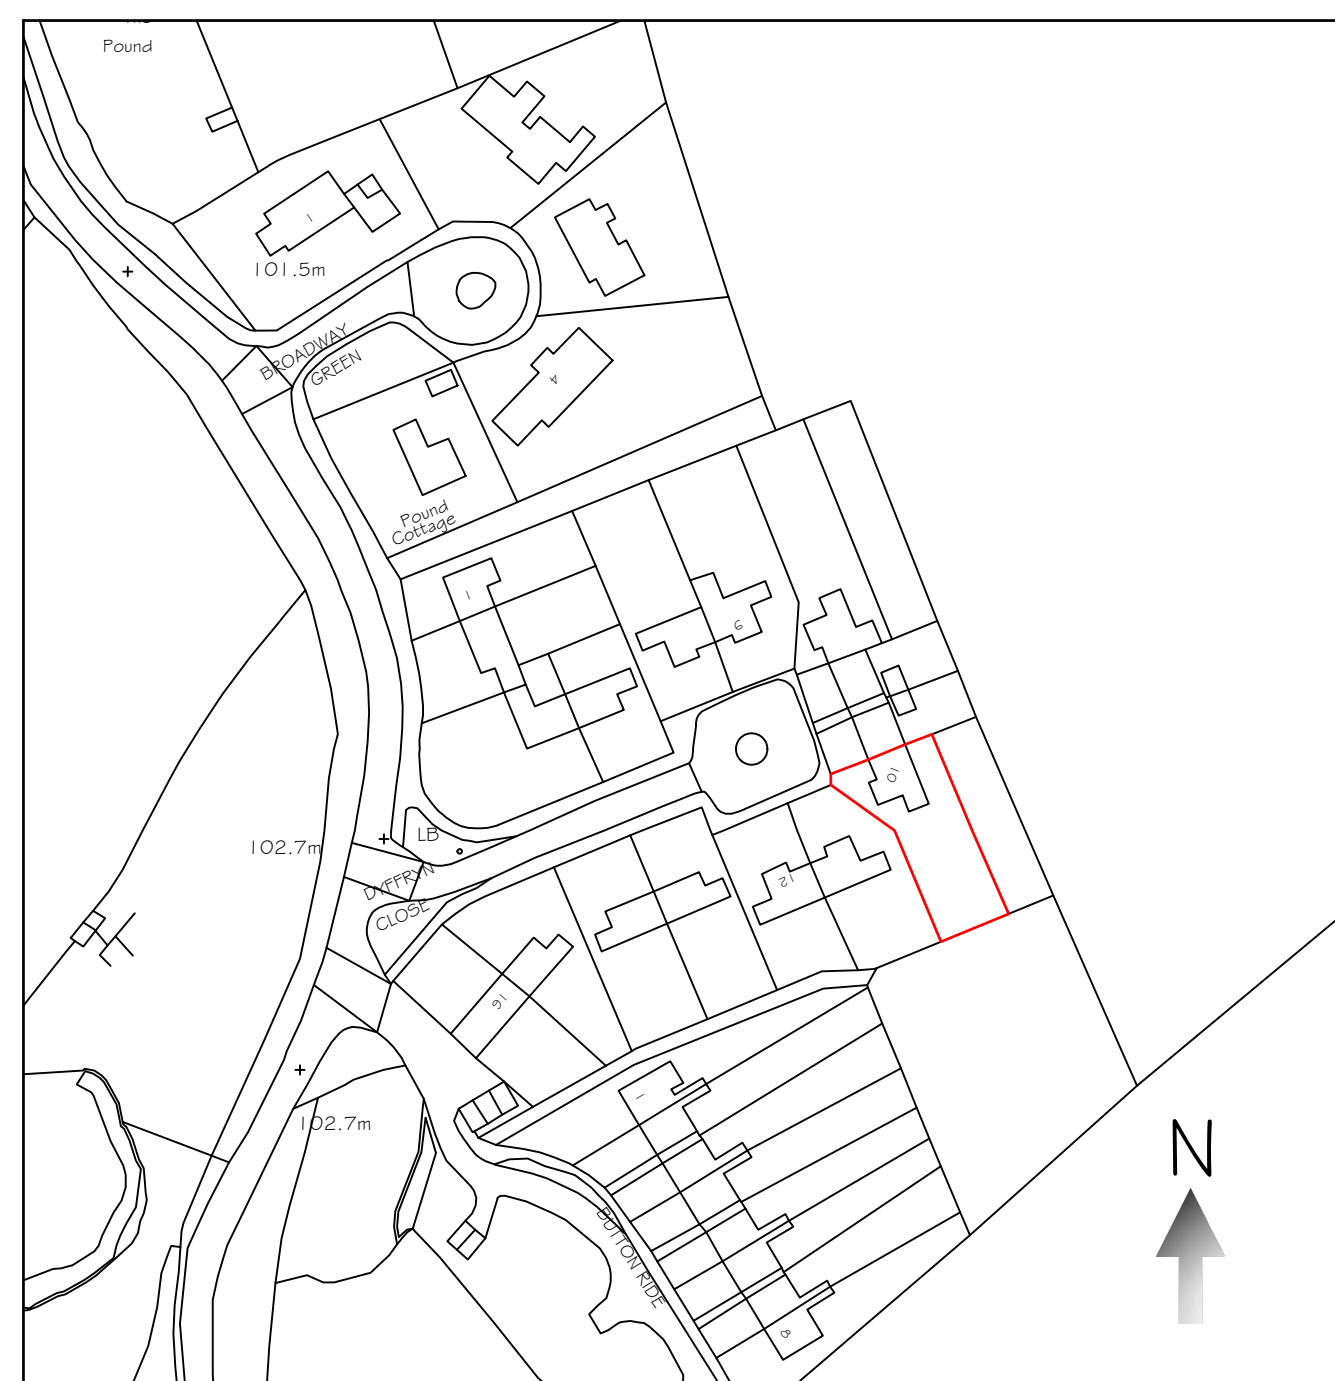

Site Location Plan at 1:1250 Scale

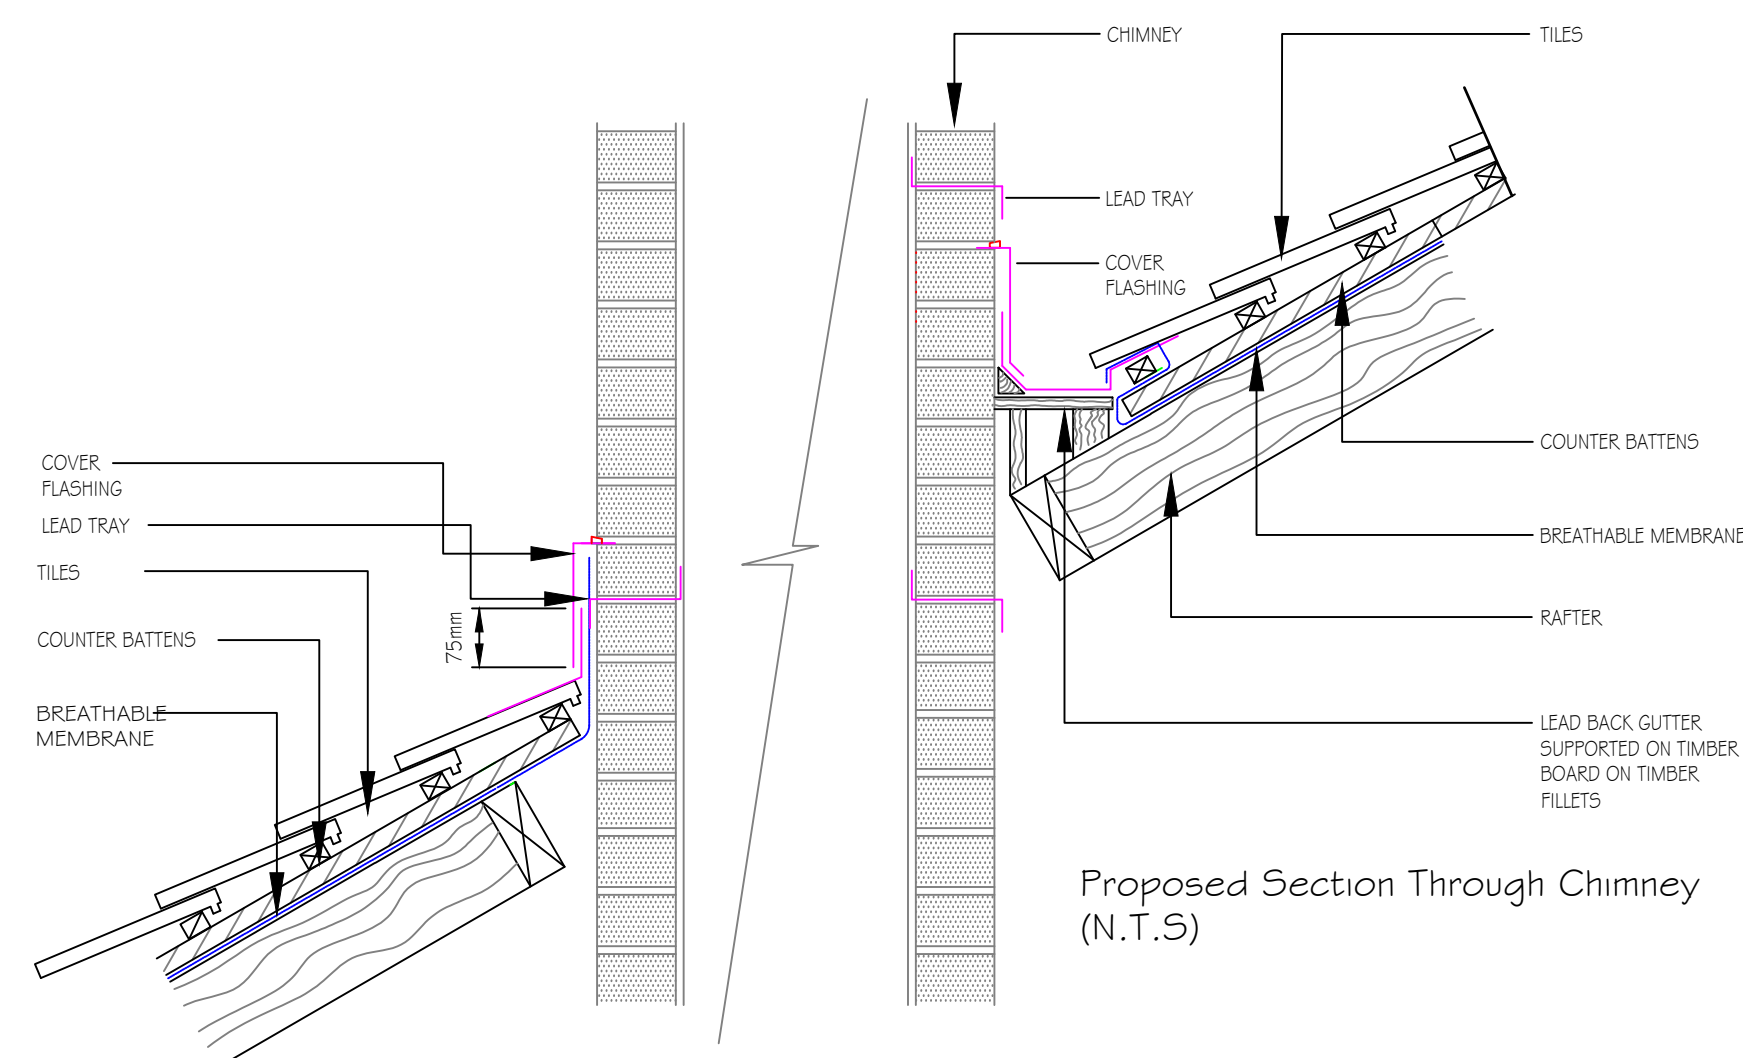

Proposed Section Through Chimney (N.T.S.)

### Tecta Associates Ltd

Tel: - 01685 352731 / Mobile: - 07765800405

E-mail: info@tecta-associates.co.uk

Title:	Retrospective Application - Chimney Removal	Date:	April 2023	Scale:	1:50 (At A1)
Client:	Vale Of Glamorgan County Council	Number:	TAL21/30/01		

Do not scale from this drawing, all dimensions must be checked on site.

© Tecta Associates Limited