




Existing Front Elevation

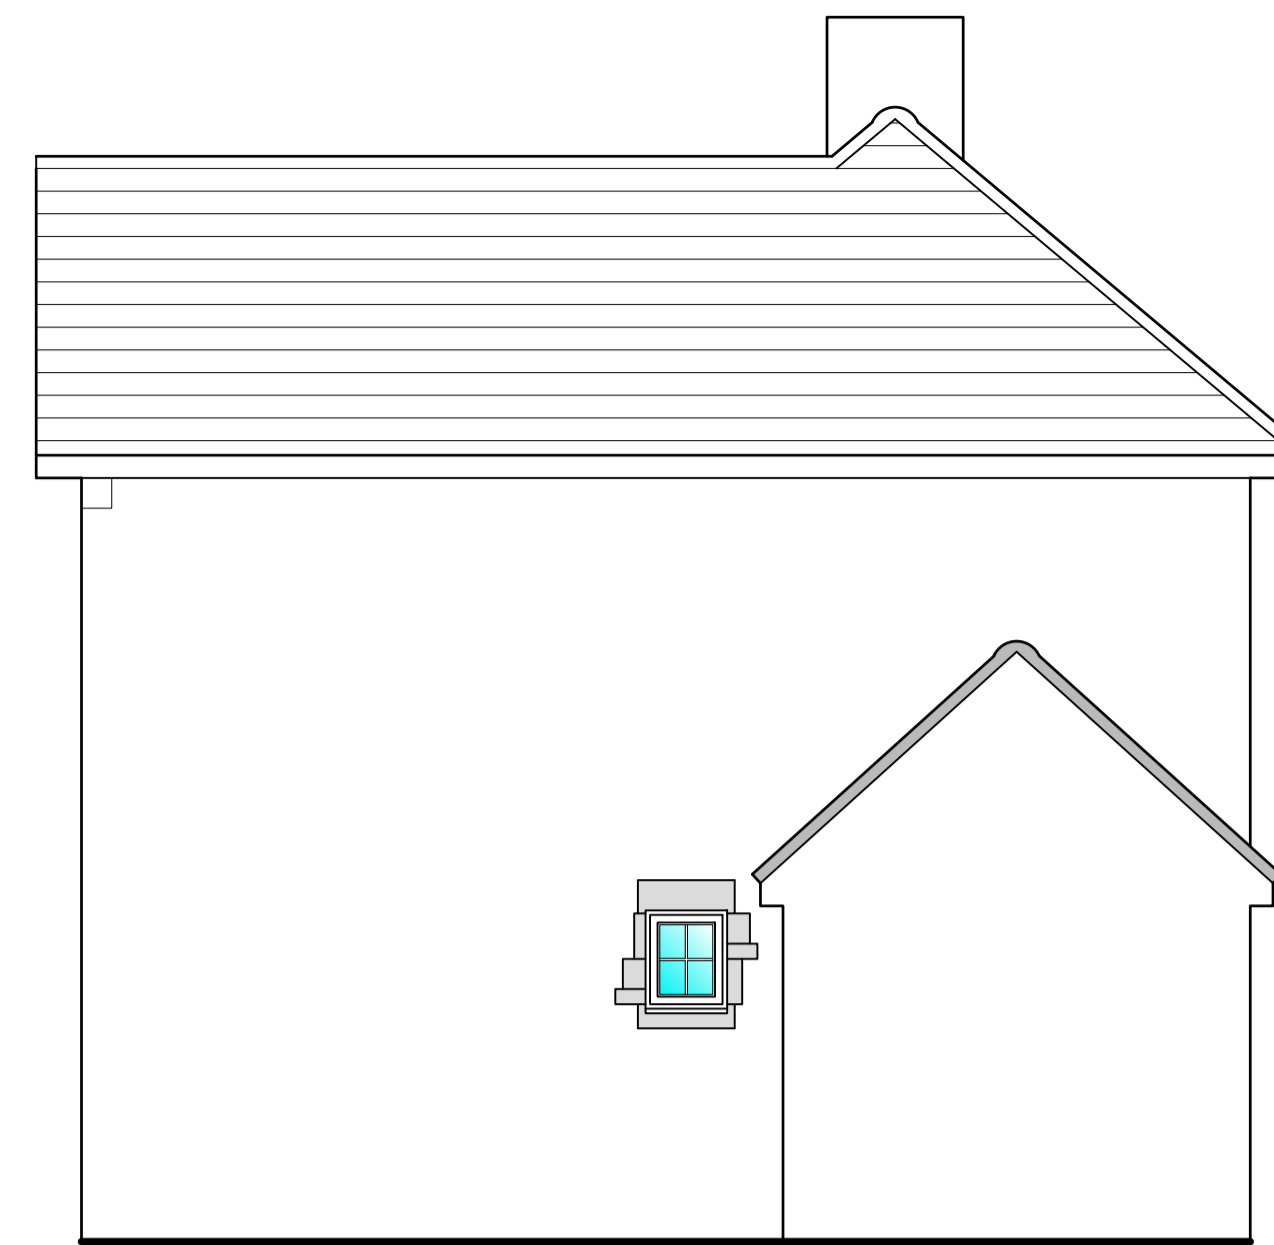

Existing Side Elevation




Existing Rear Elevation



Previous Front Elevation

Chimney to be re-built in brick or blockwork and finished in fine down render and decorated to match the property. Approx size 450x450mm but to be confirmed on site and to match original/existing chimneys on the site

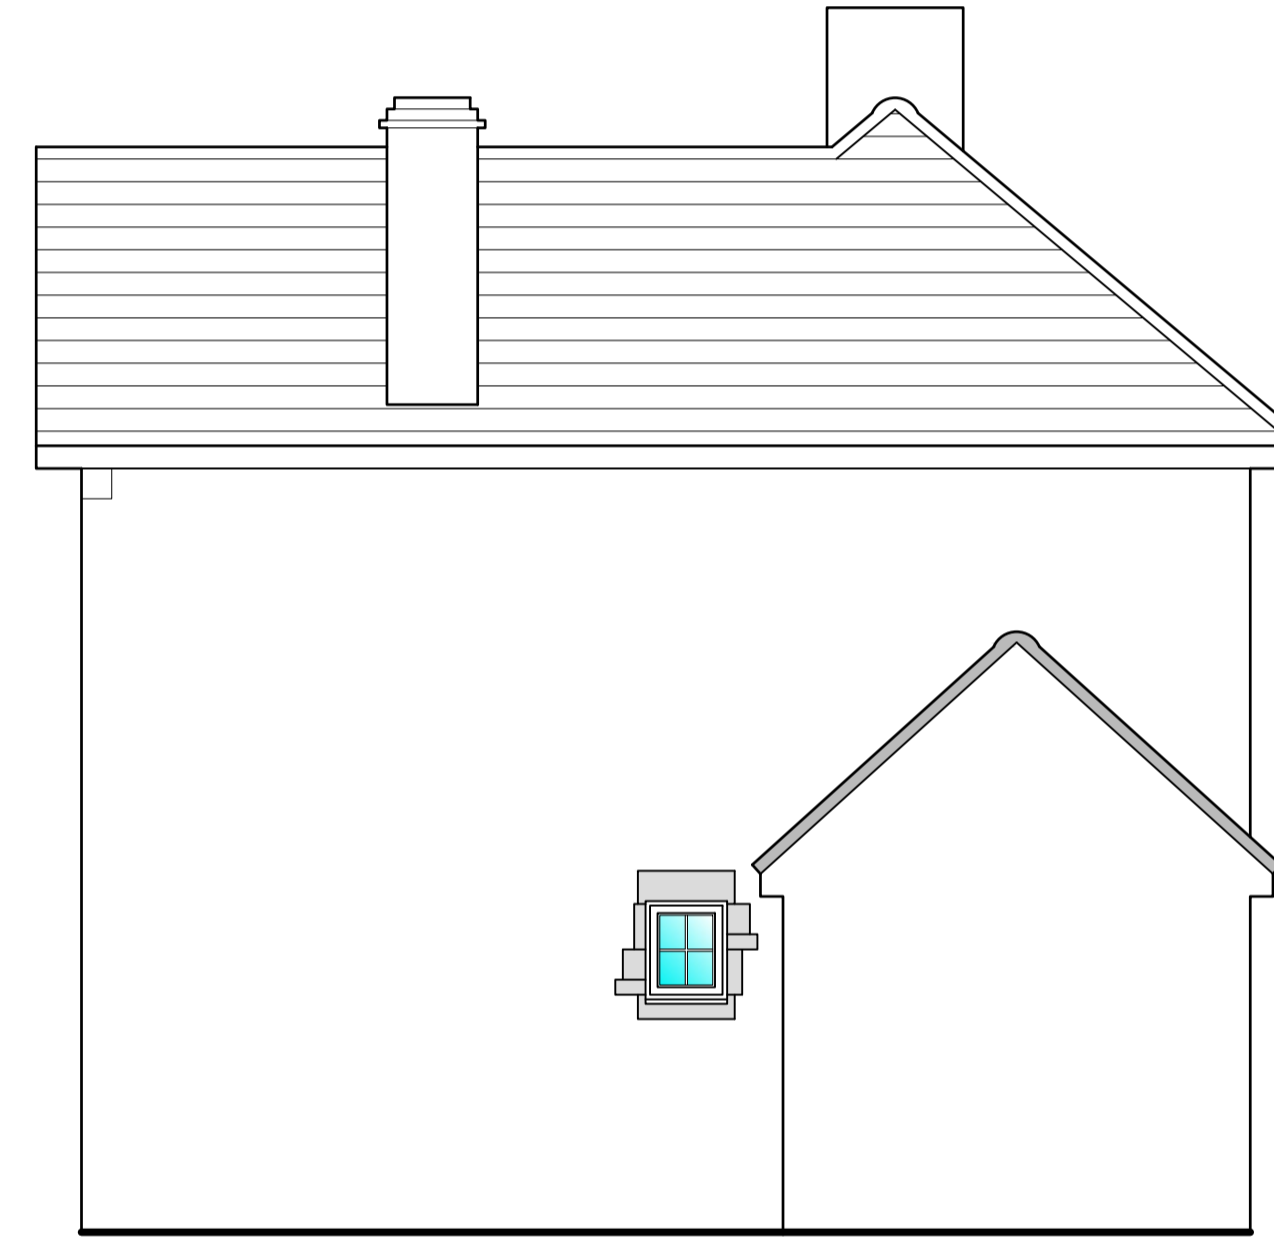


Previous Side Elevation


Roof to have vapour barrier underlay on new treated timber battens and covered with Marley 'Ashmore' smooth brown interlocking roof tiles to match existing tiles as close as possible




Previous Rear Elevation

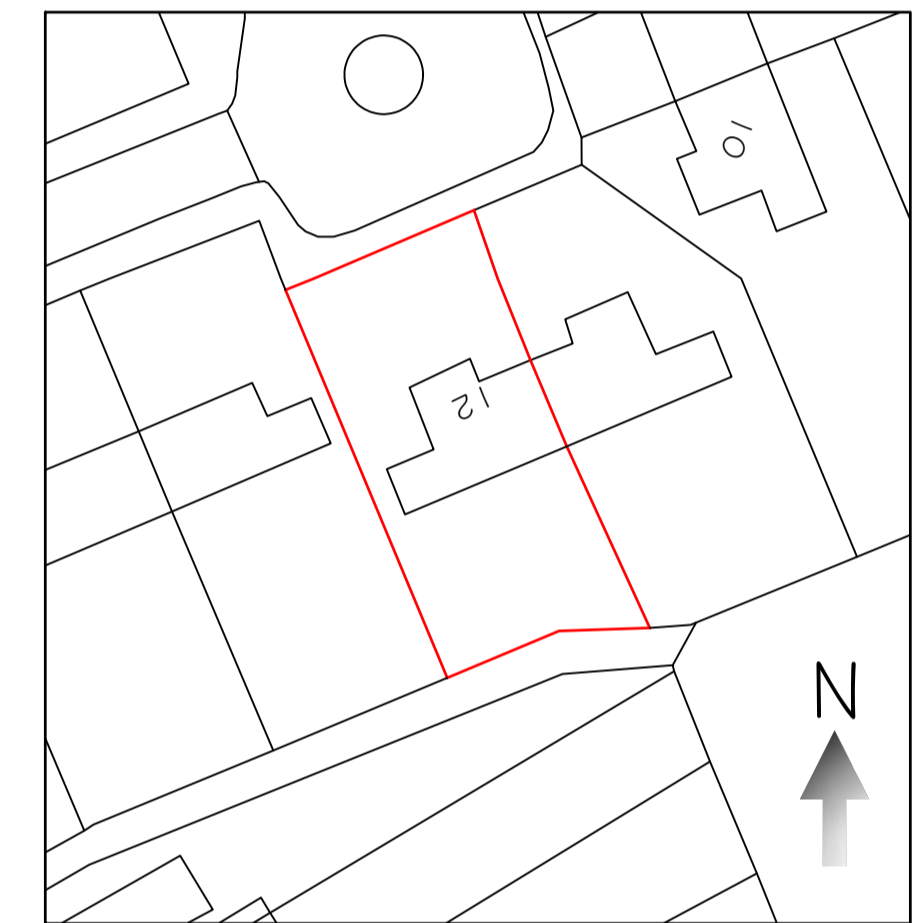


Existing Site Plan At 1:500 Scale

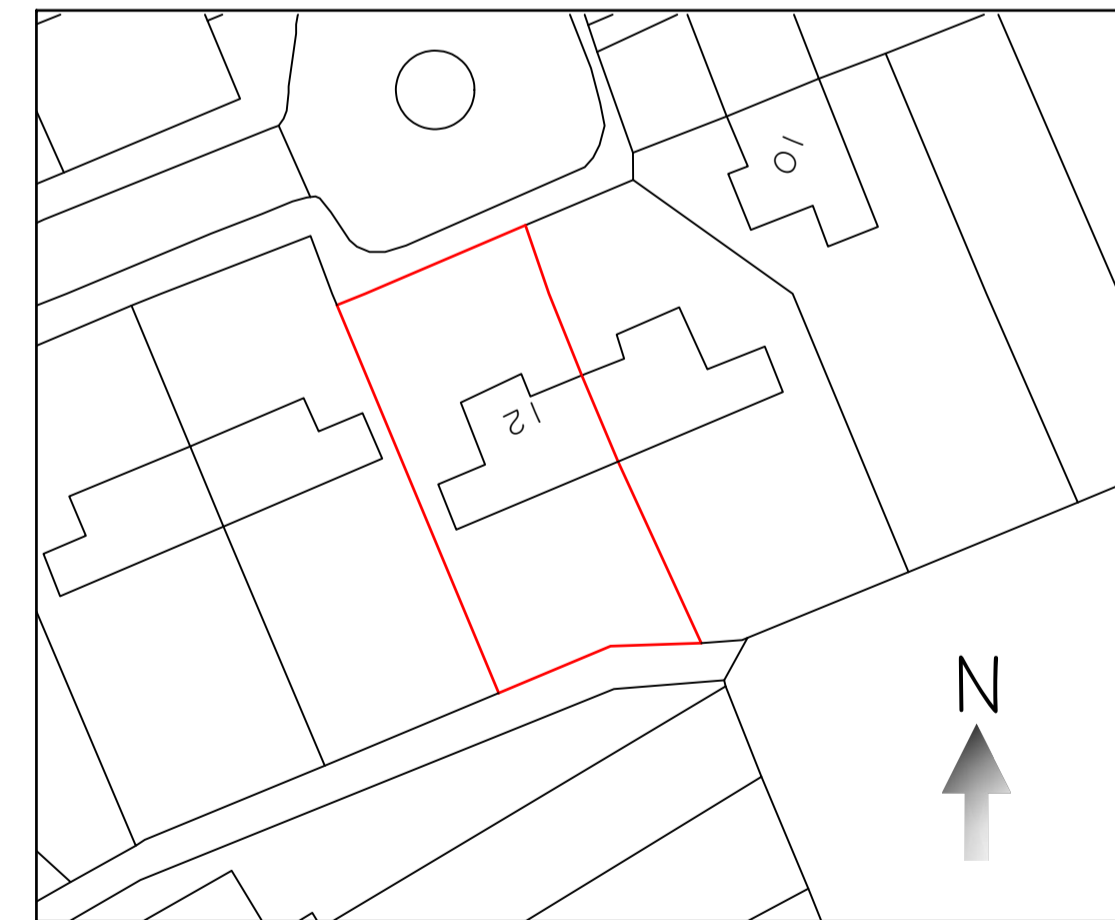

Proposed Site Plan At 1:500 Scale

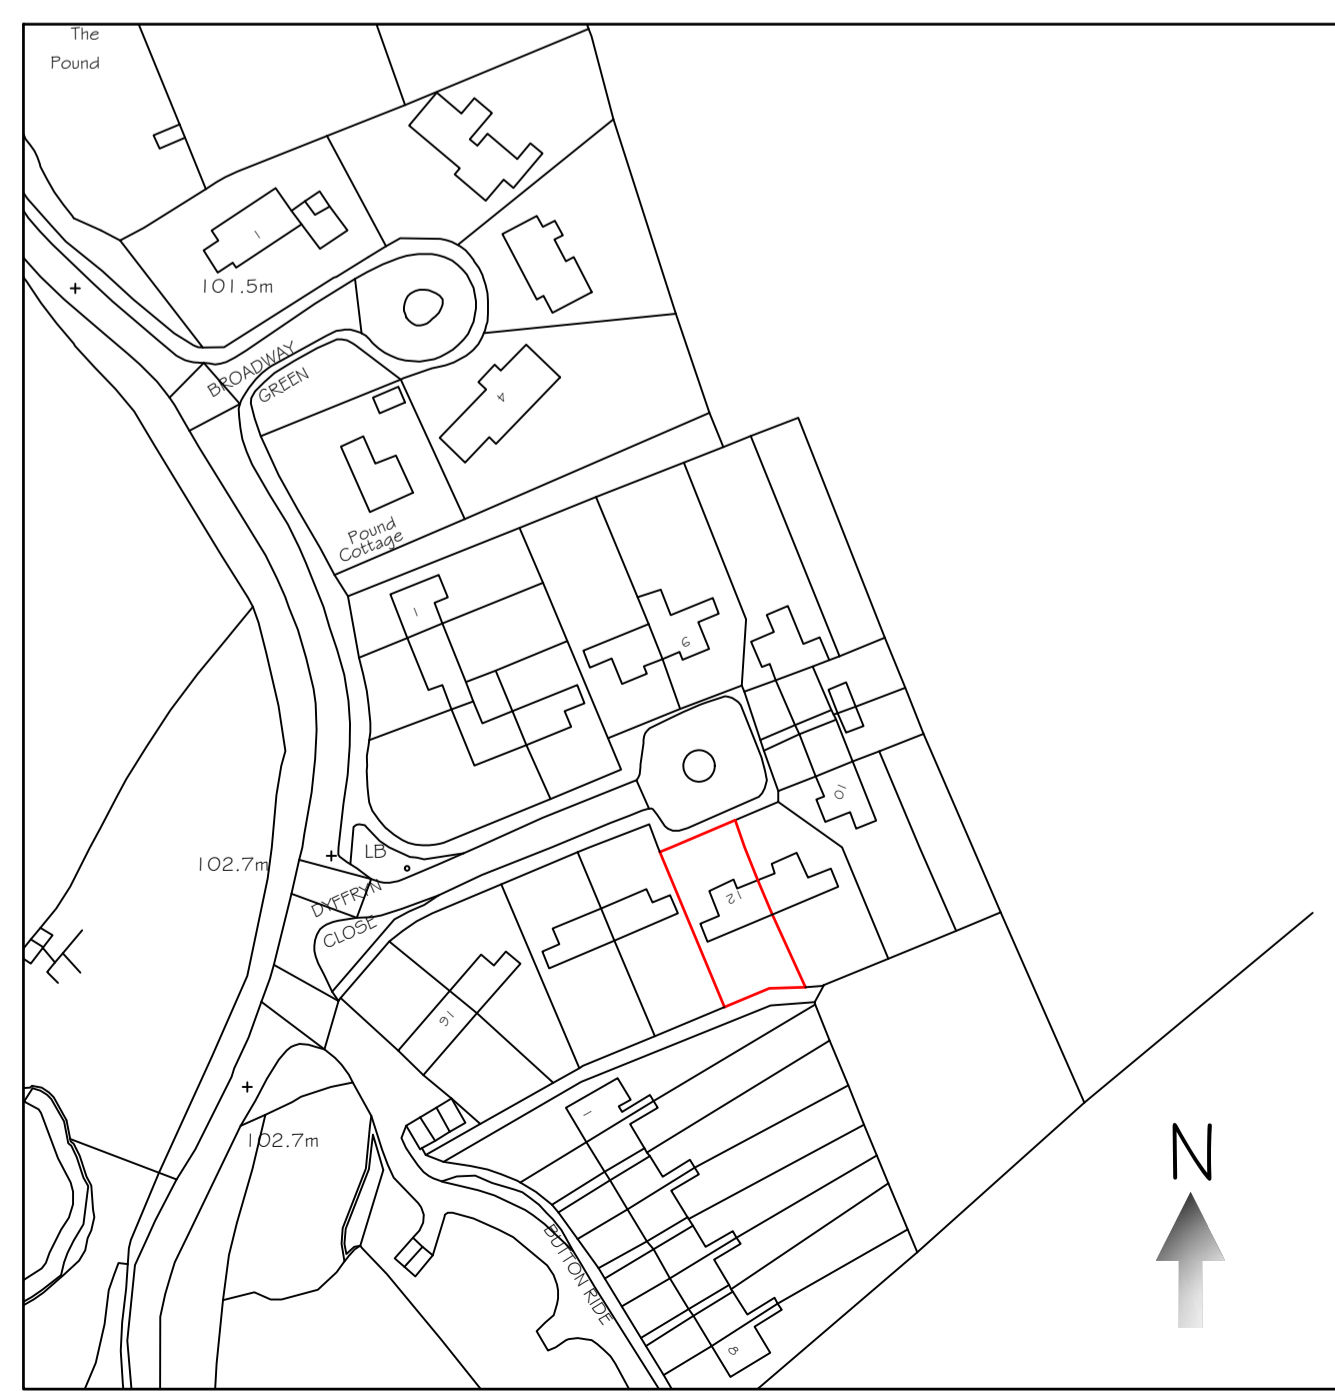

Site Location Plan at 1:1250 Scale

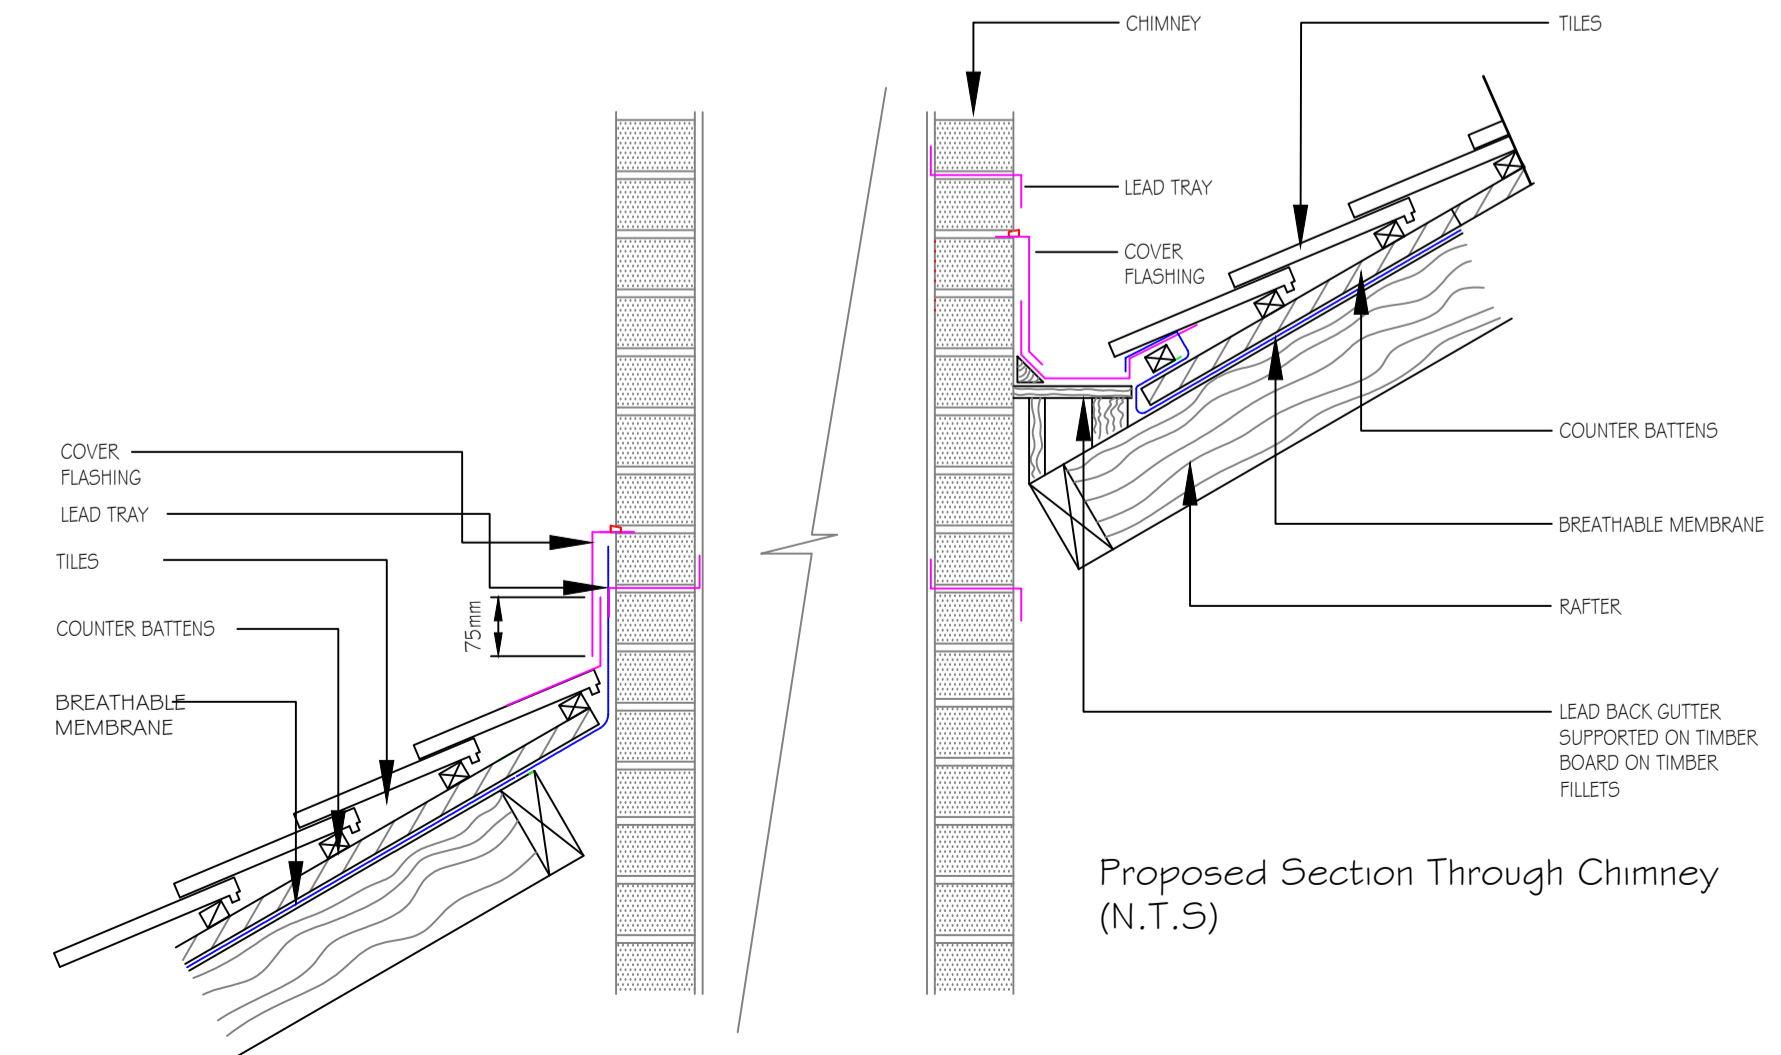

Proposed Section Through Chimney (N.T.S.)

Tecta Associates Ltd			
Tel: - 01685 352731 / Mobile: - 07765800405 E-mail: info@tecta-associates.co.uk			
Title:	Retrospective Application - Chimney Removal	Date:	April 2023
	Previous & Existing Elevations		1:50 (At A1)
Client:	Vale Of Glamorgan County Council	Number:	TAL21/30/02
	The Alps Depot, Alps Quarry Road, Wenvoe, CF5 6AA		

Do not scale from this drawing, all dimensions must be checked on site. © Tecta Associates Limited