



Bolston House, Bonvilston


Tree Constraints Plan

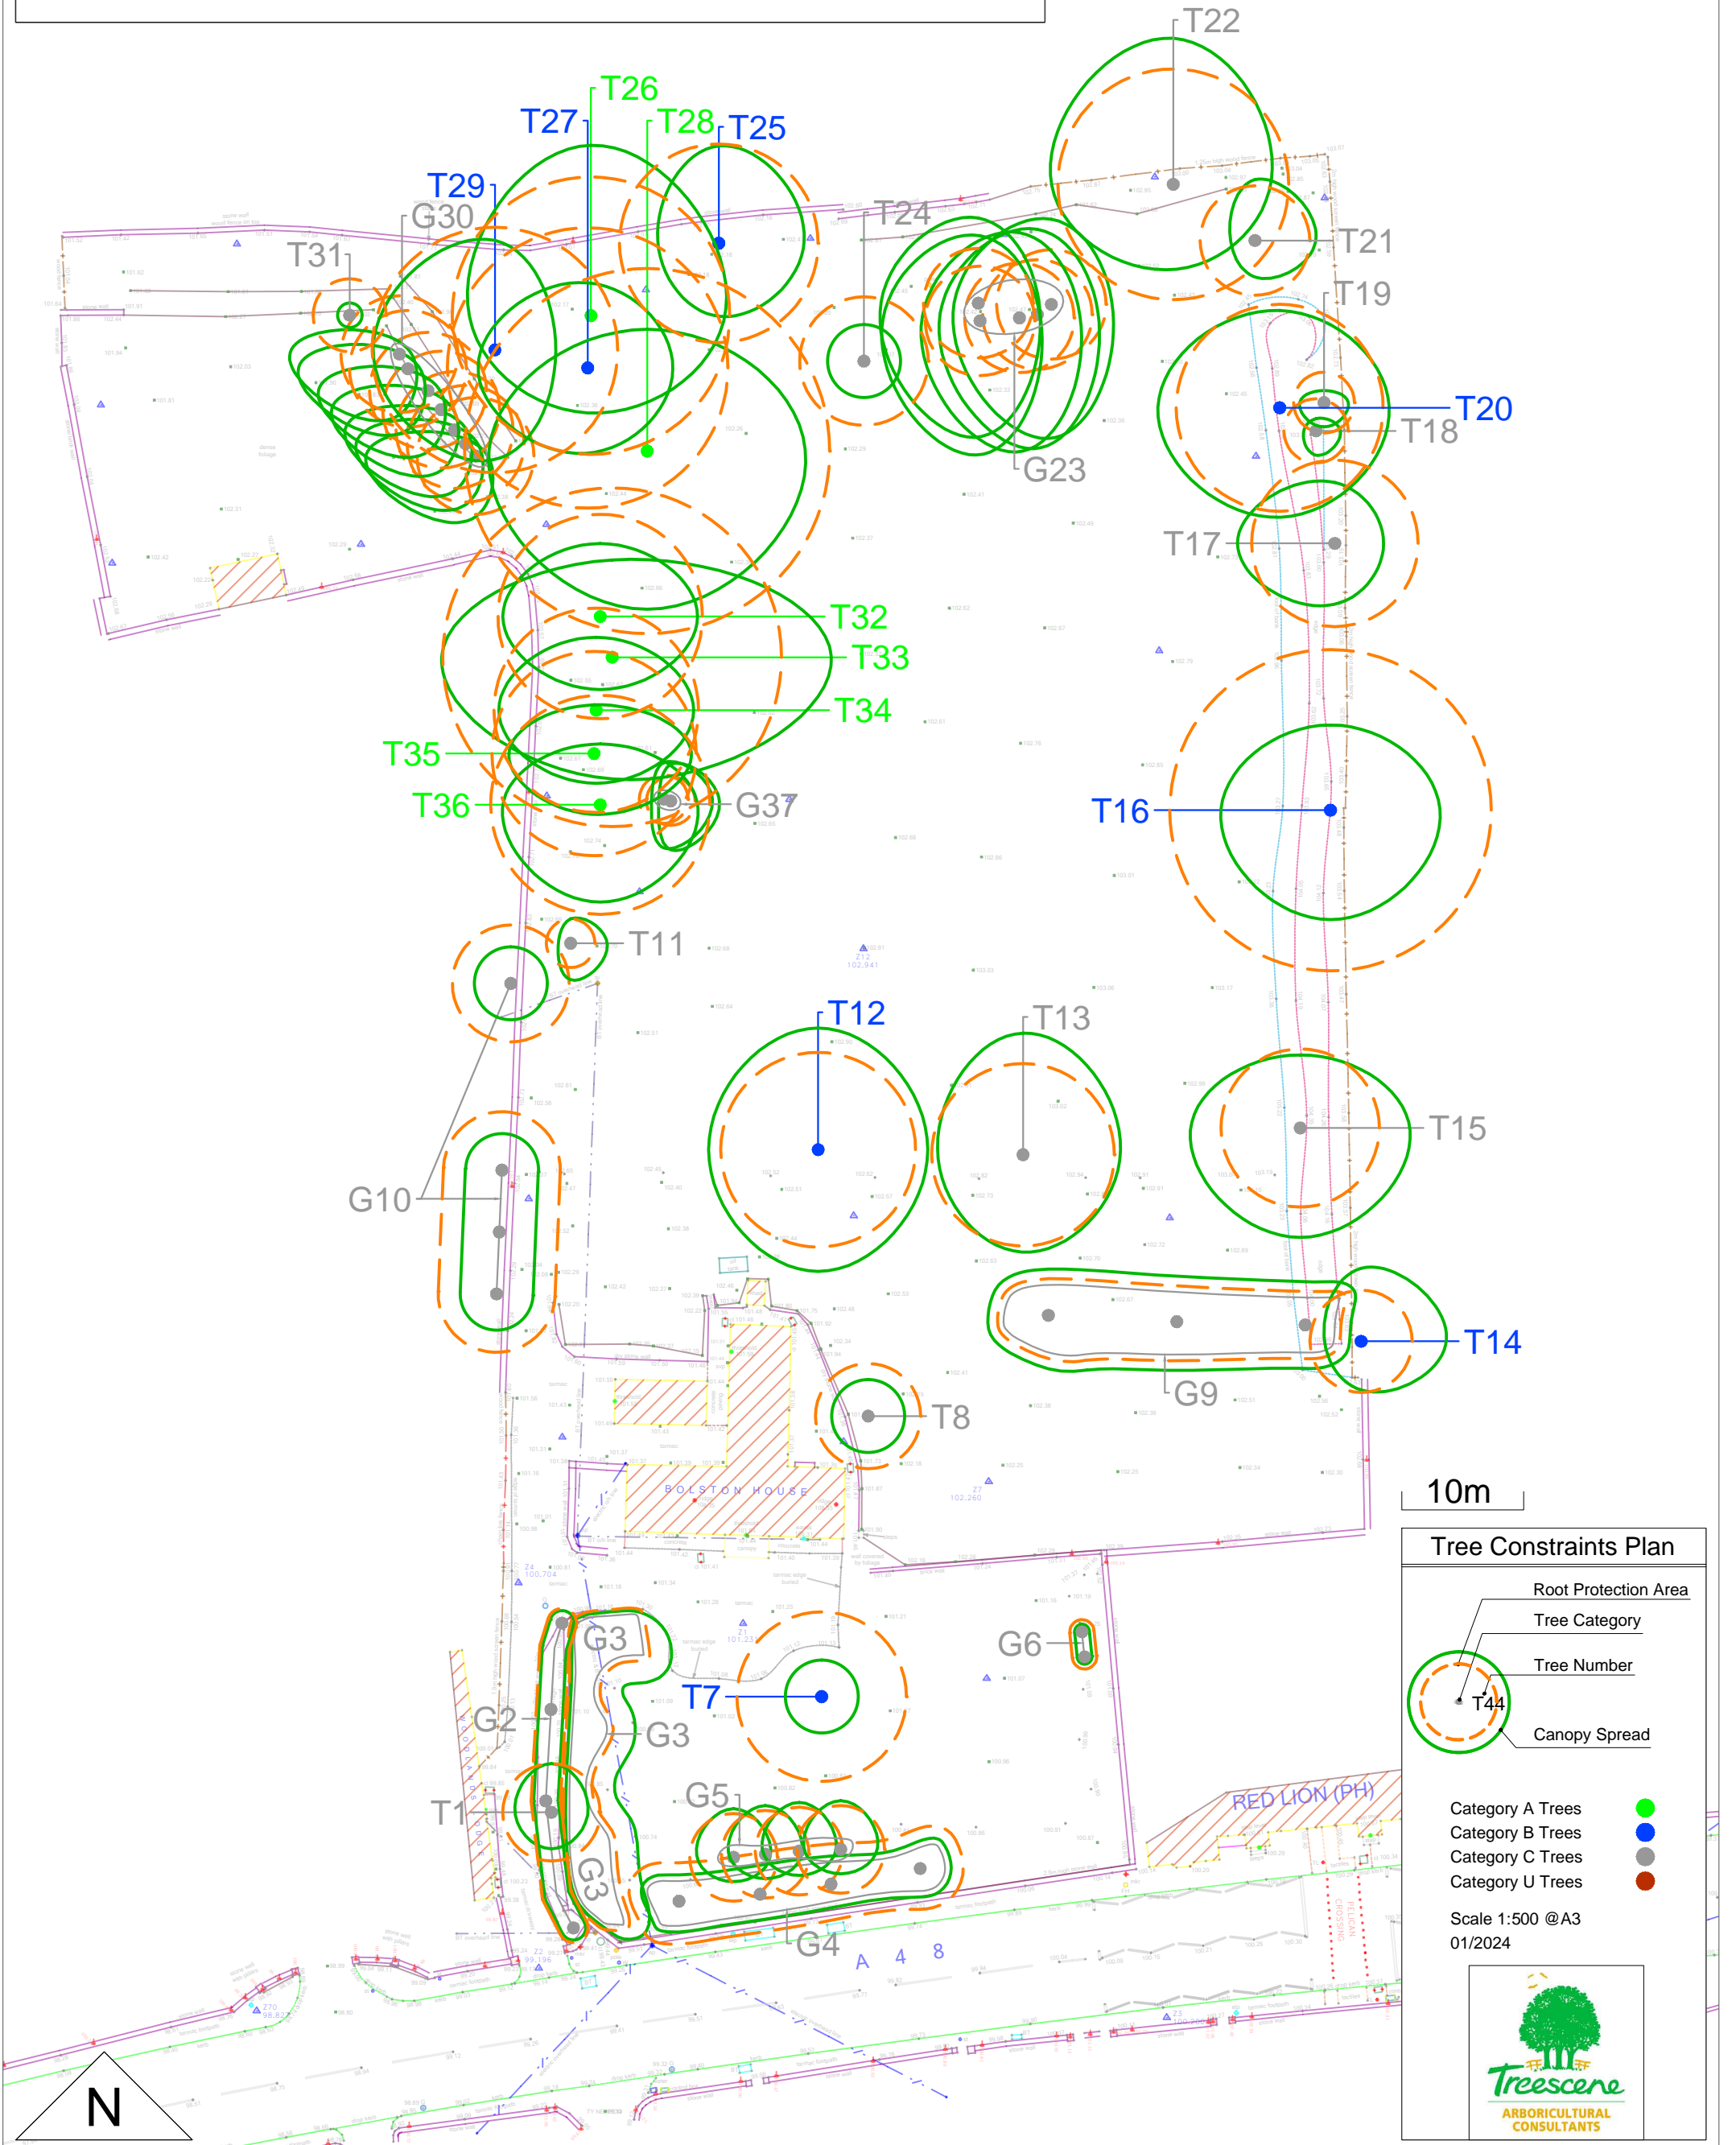

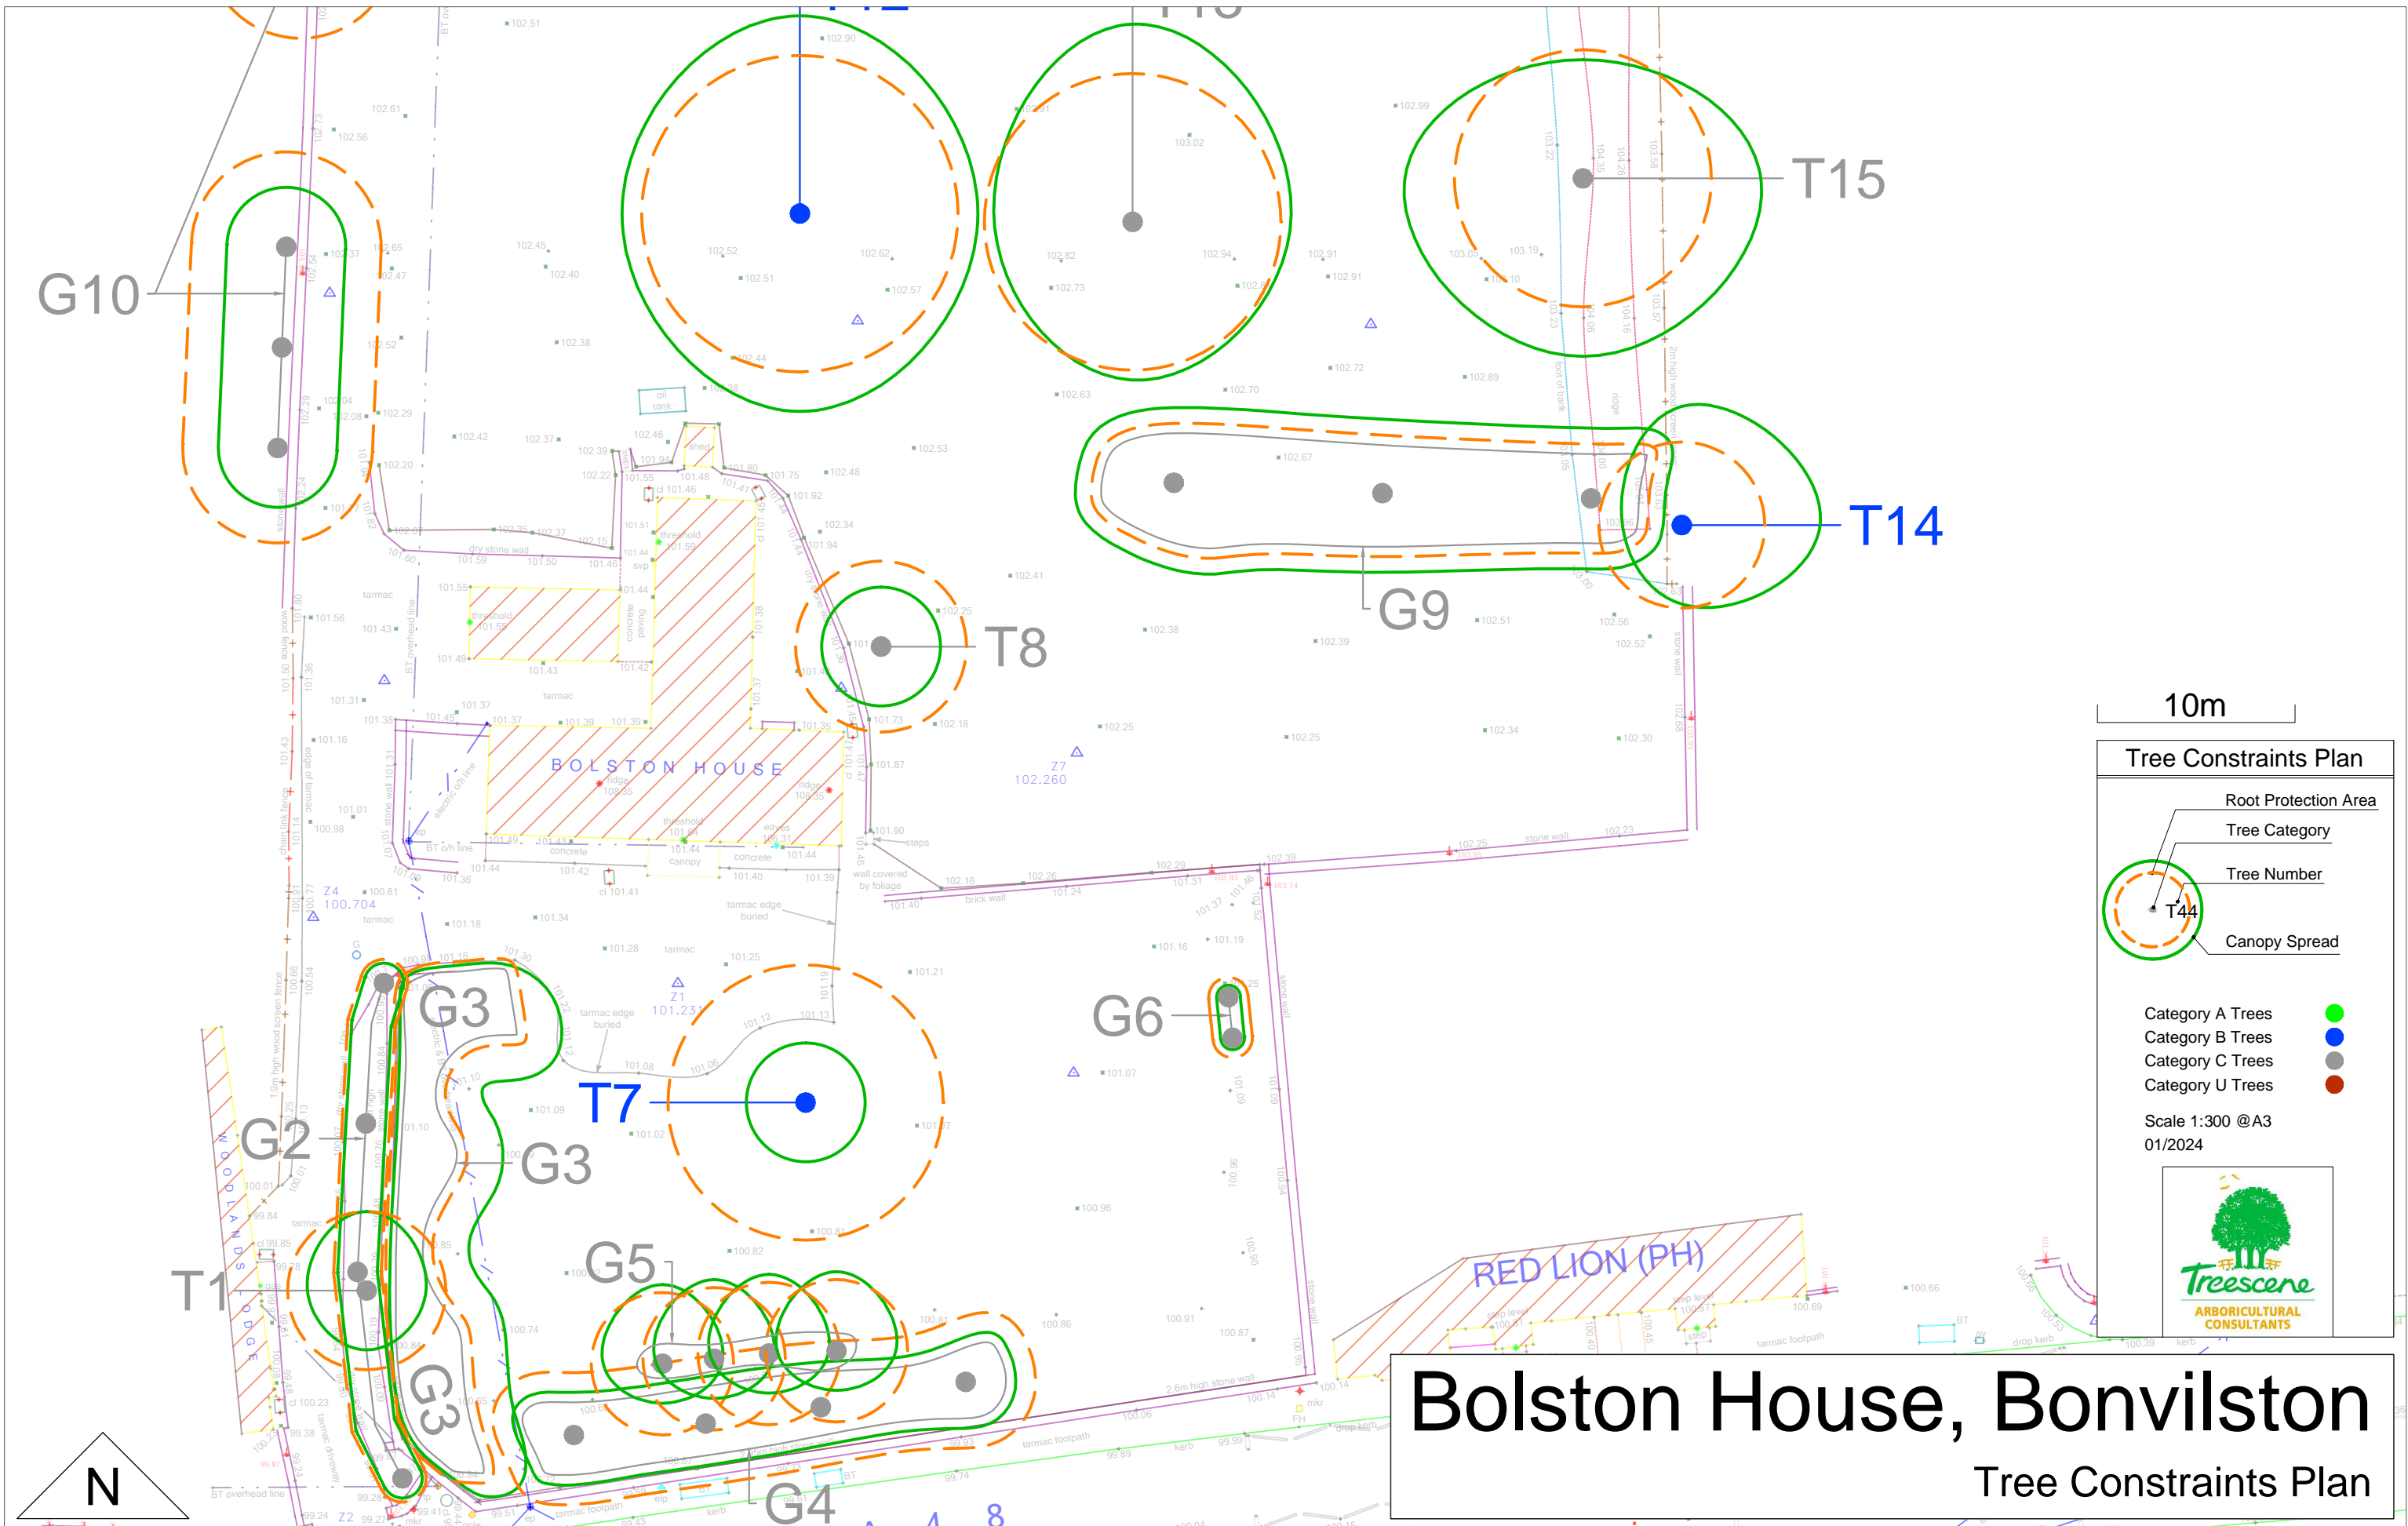


10m

Tree Constraints Plan

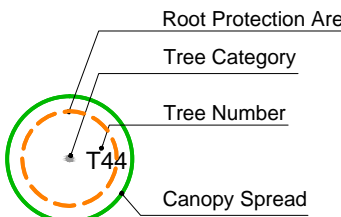


- Category A Trees ●
- Category B Trees ●
- Category C Trees ●
- Category U Trees ●

Scale 1:300 @A3
01/2024

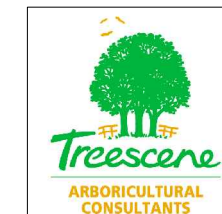

Bolston House, Bonvilston

Tree Constraints Plan

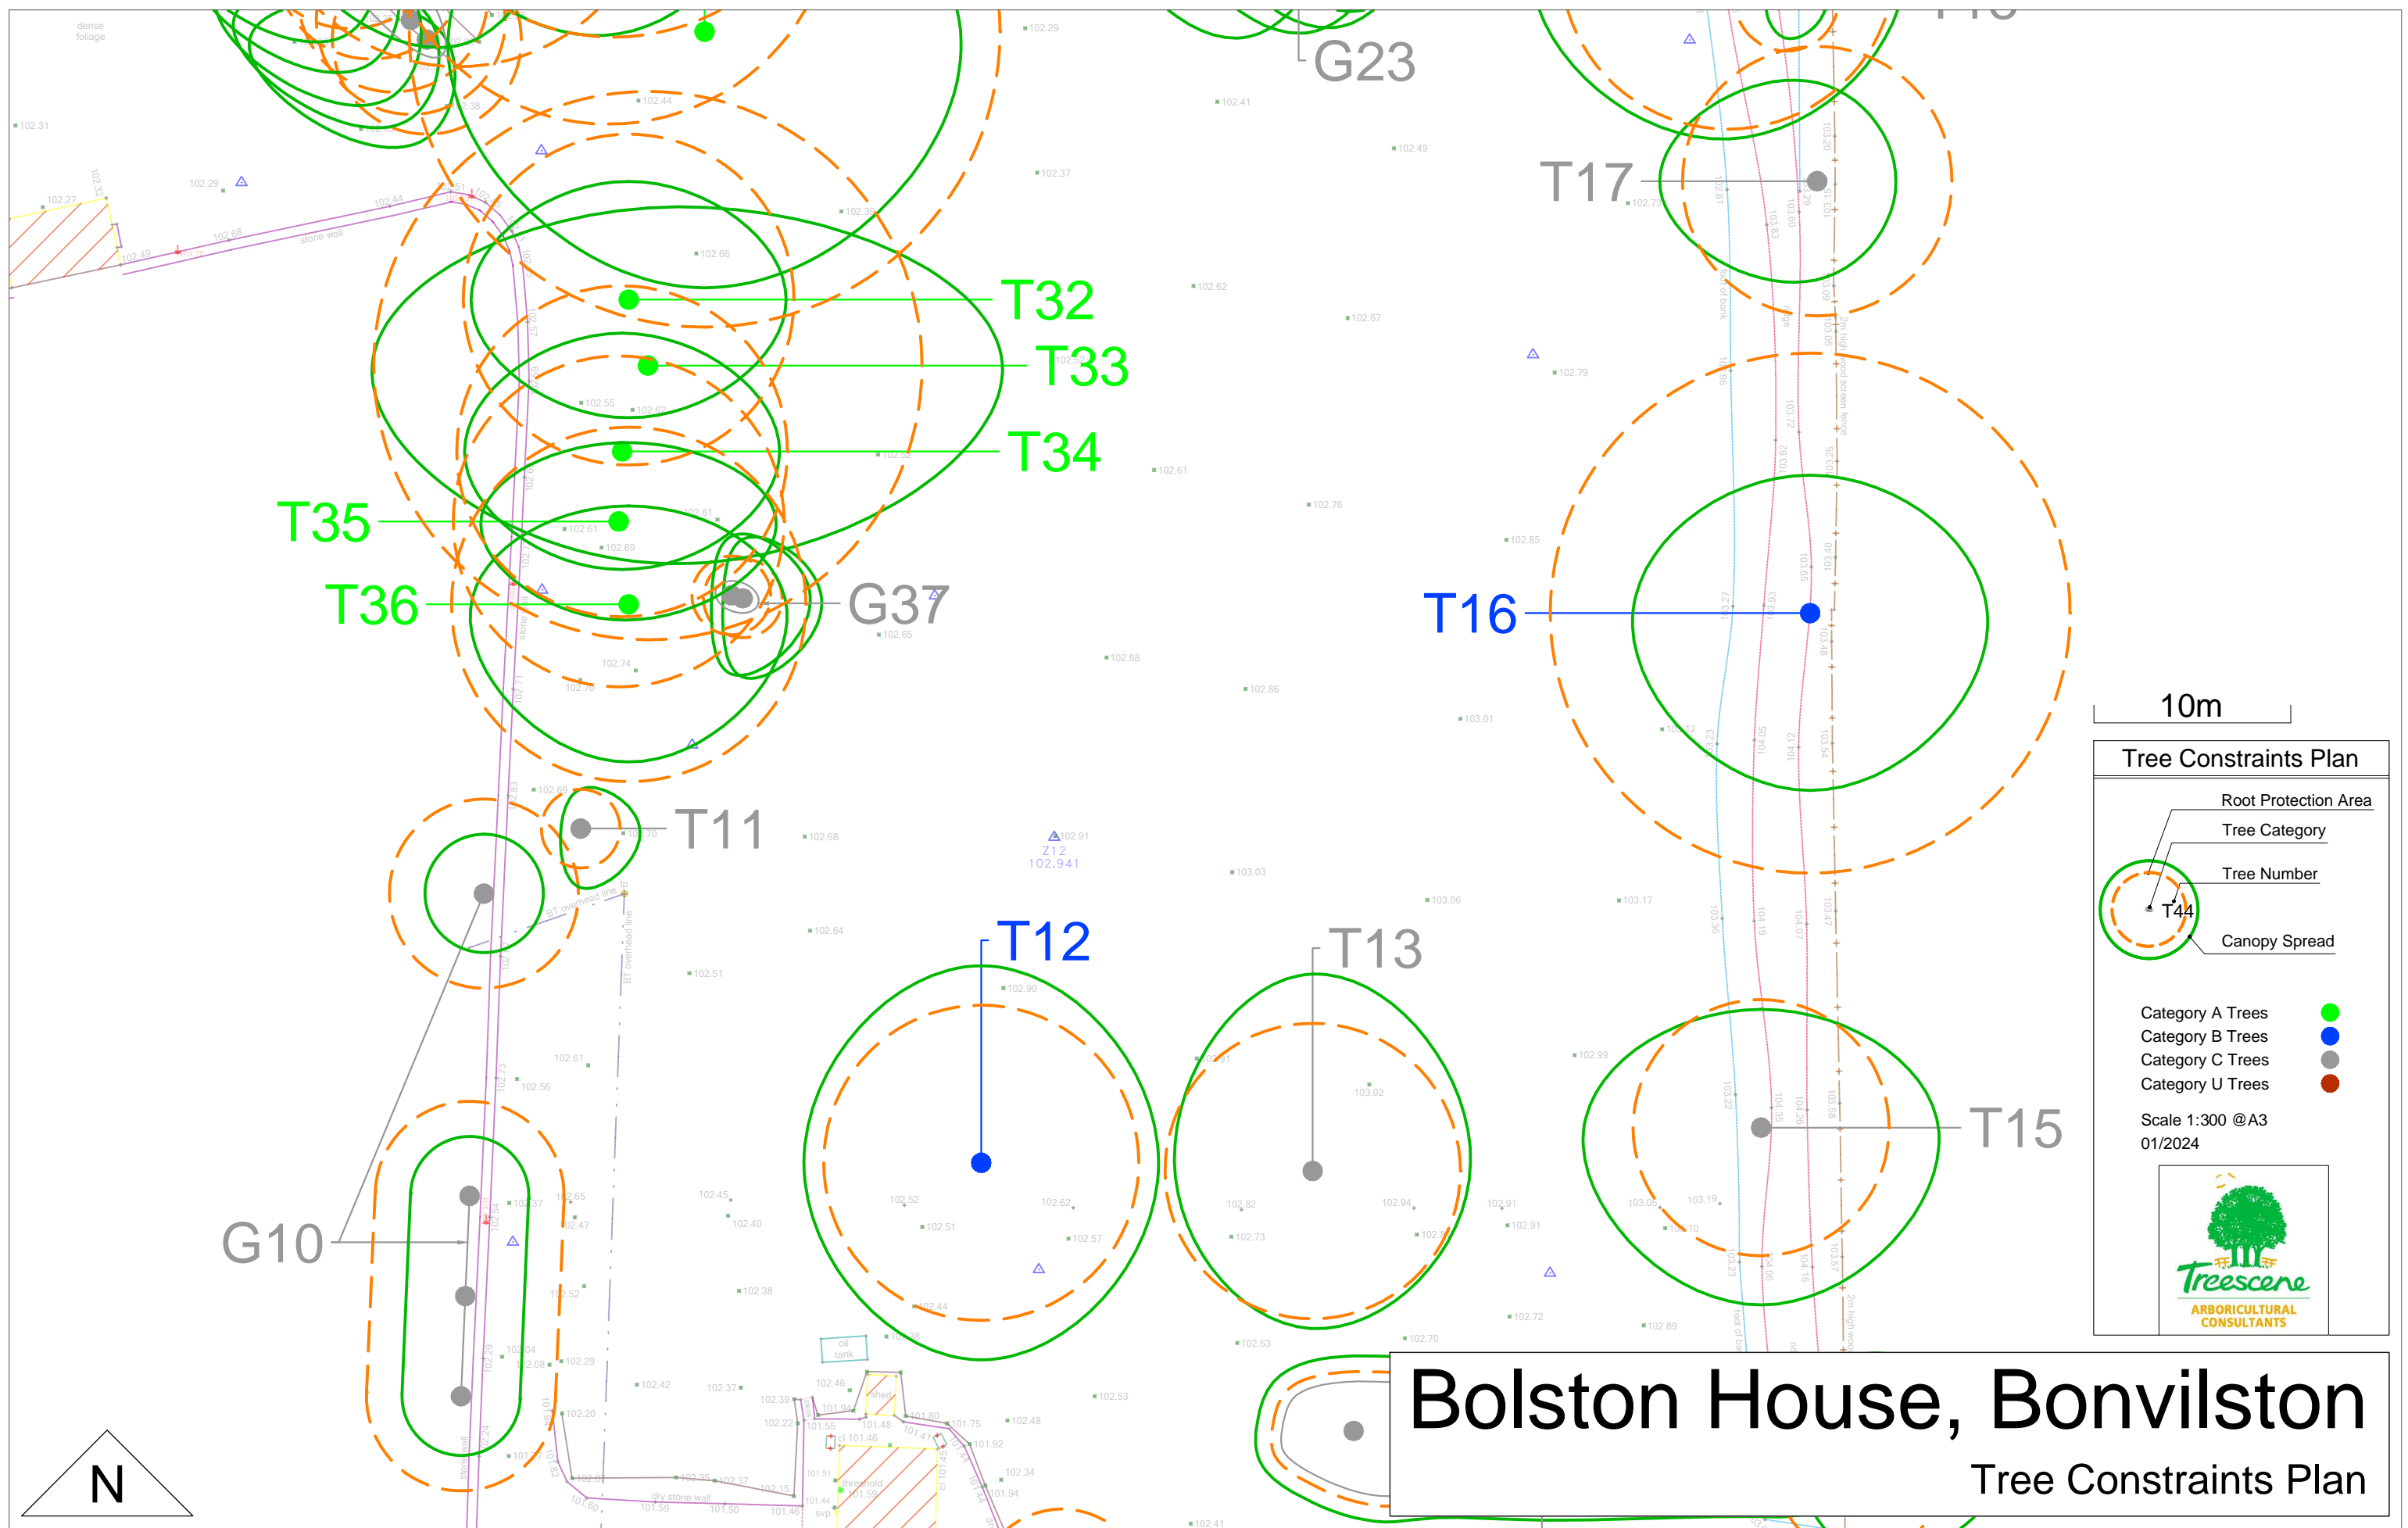

10m

Tree Constraints Plan

- Root Protection Area
- Tree Category
- Tree Number
- Canopy Spread

Category A Trees ●
 Category B Trees ●
 Category C Trees ●
 Category U Trees ●

Scale 1:300 @A3
01/2024

Bolston House, Bonvilston

Tree Constraints Plan

Bolston House, Bonvilston

Tree Constraints Plan

