


# Tree Constraints Plan

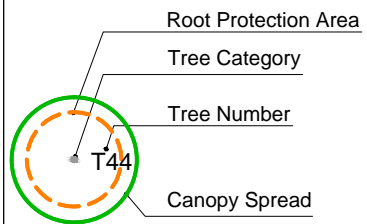


- Category A Trees ●
- Category B Trees ●
- Category C Trees ●
- Category U Trees ●

Scale 1:800 @A3  
03/2022



10m

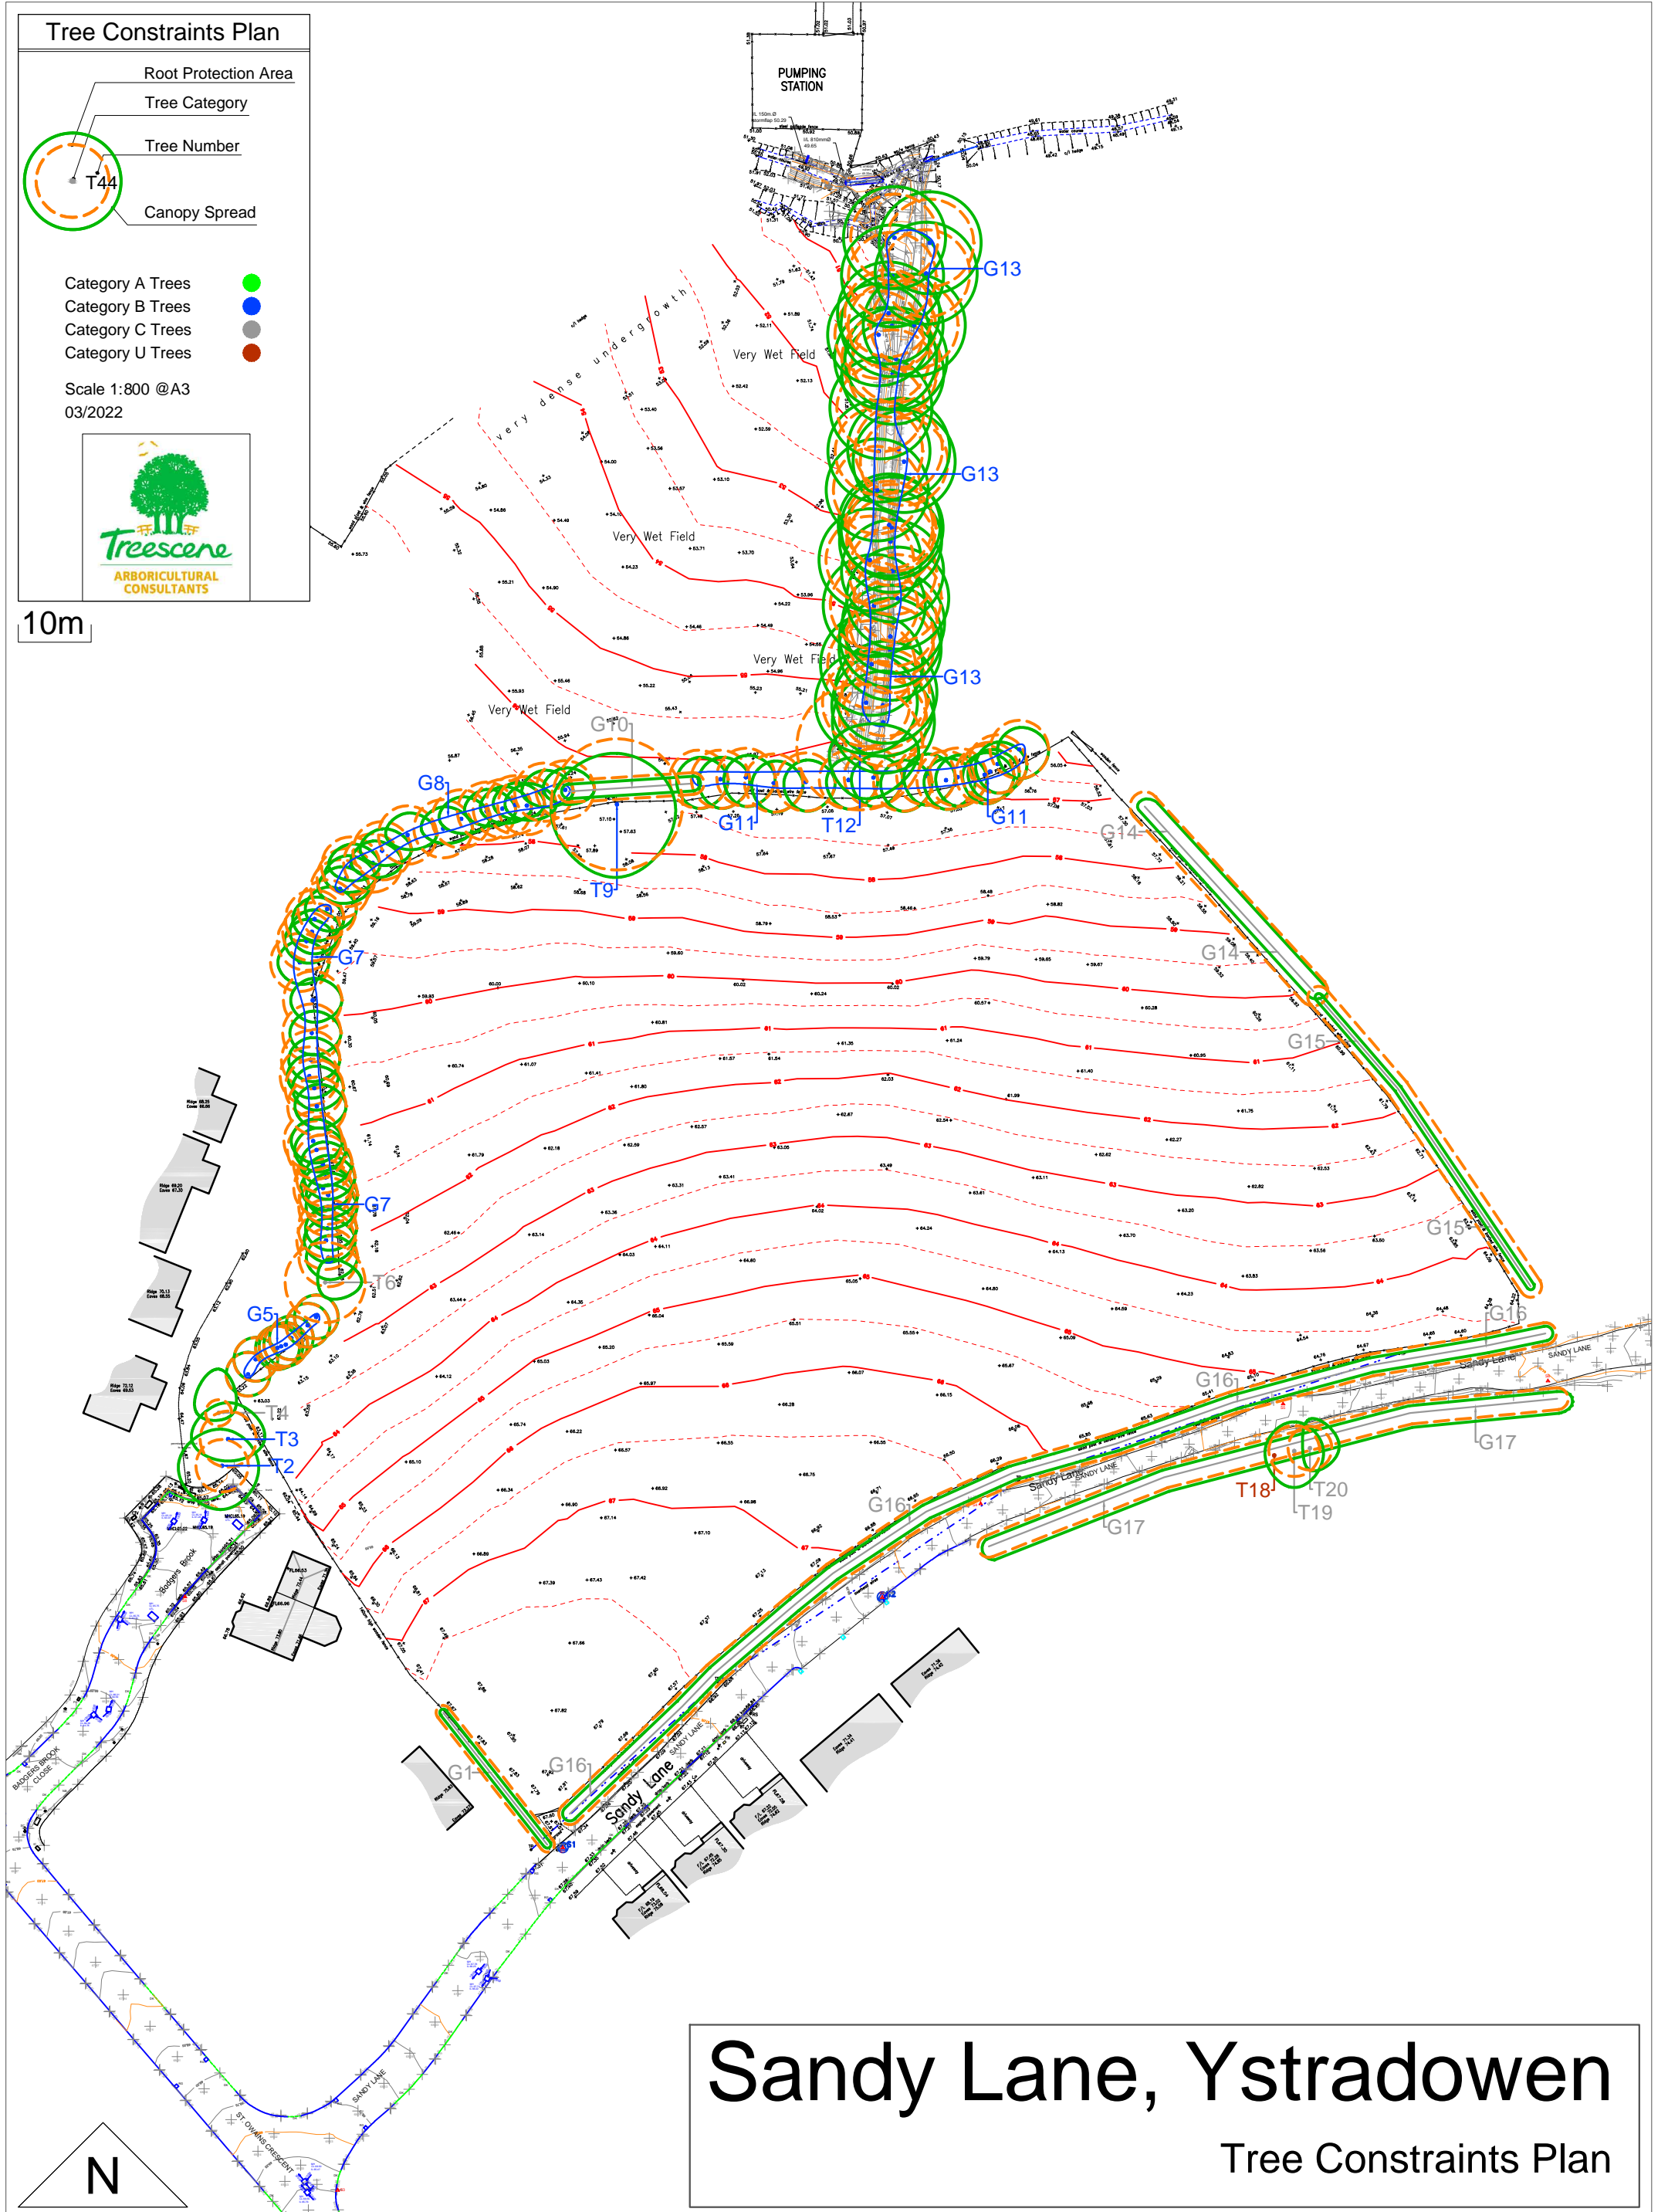


# Sandy Lane, Ystradowen

Tree Constraints Plan

# Sandy Lane, Ystradowen

## Tree Constraints Plan

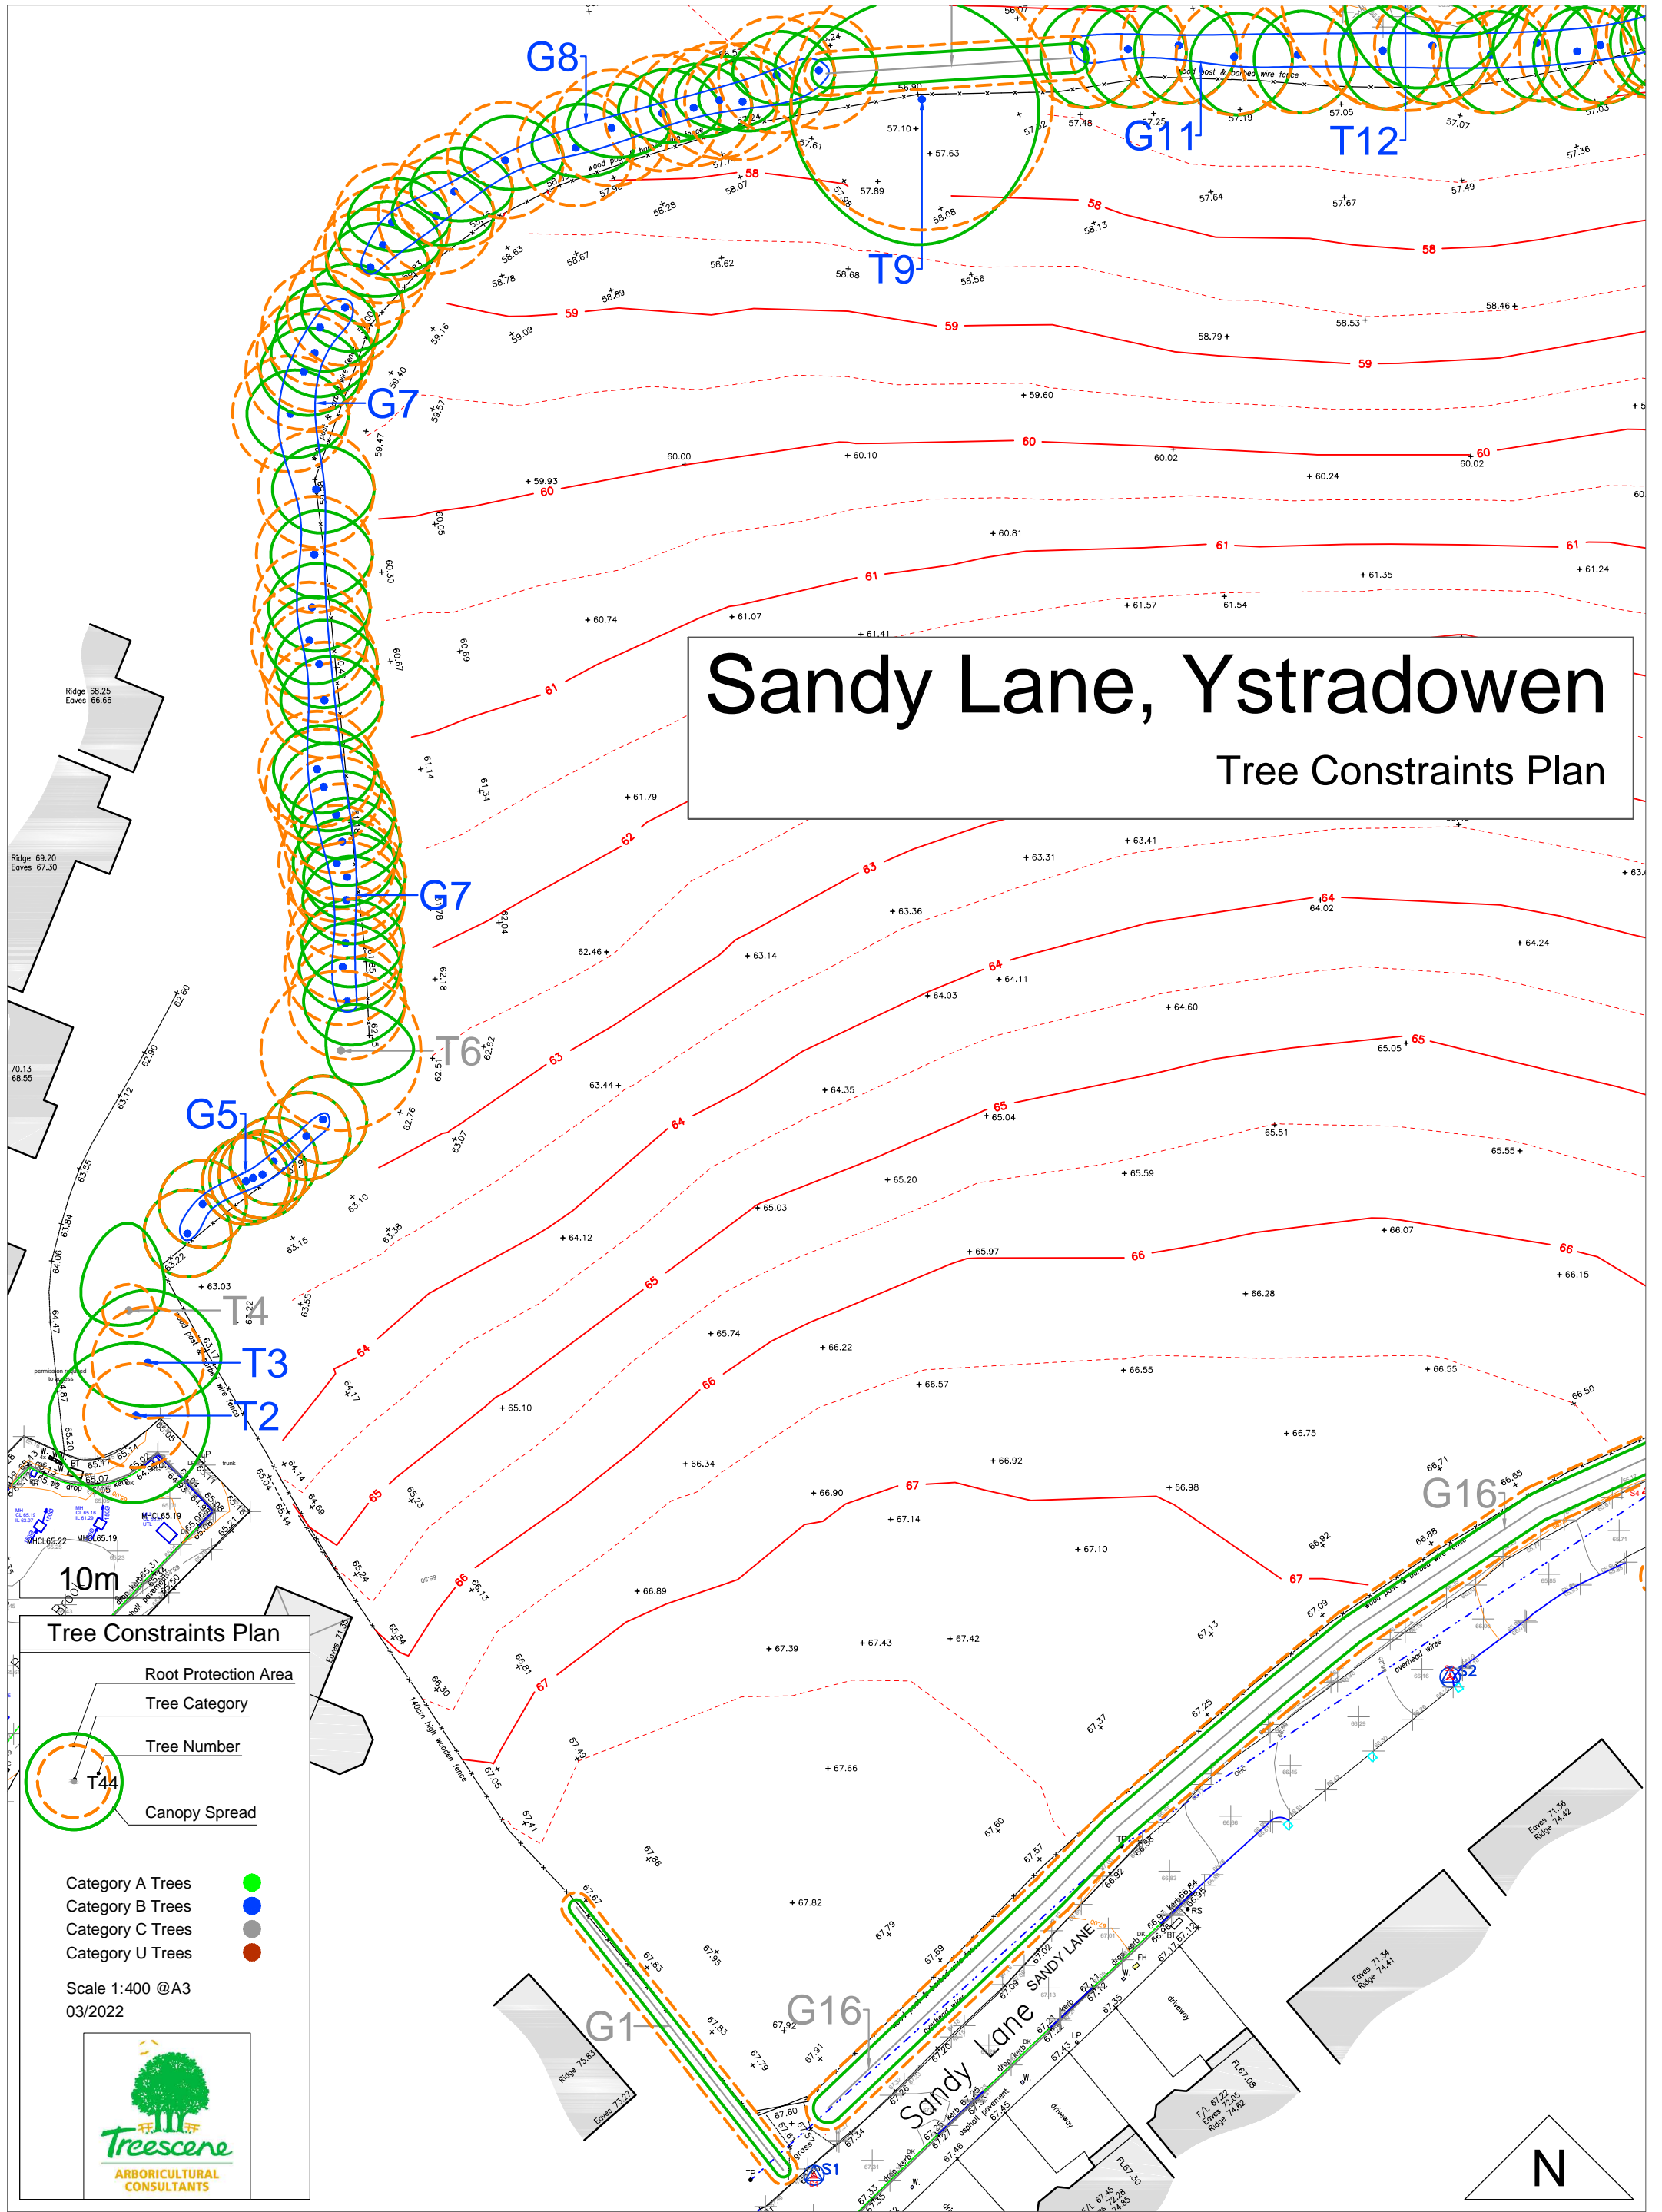



**Tree Constraints Plan**

- Root Protection Area
- Tree Category
- Tree Number
- Canopy Spread

Category A Trees ●  
 Category B Trees ●  
 Category C Trees ●  
 Category U Trees ●

Scale 1:400 @A3  
03/2022

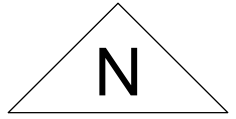

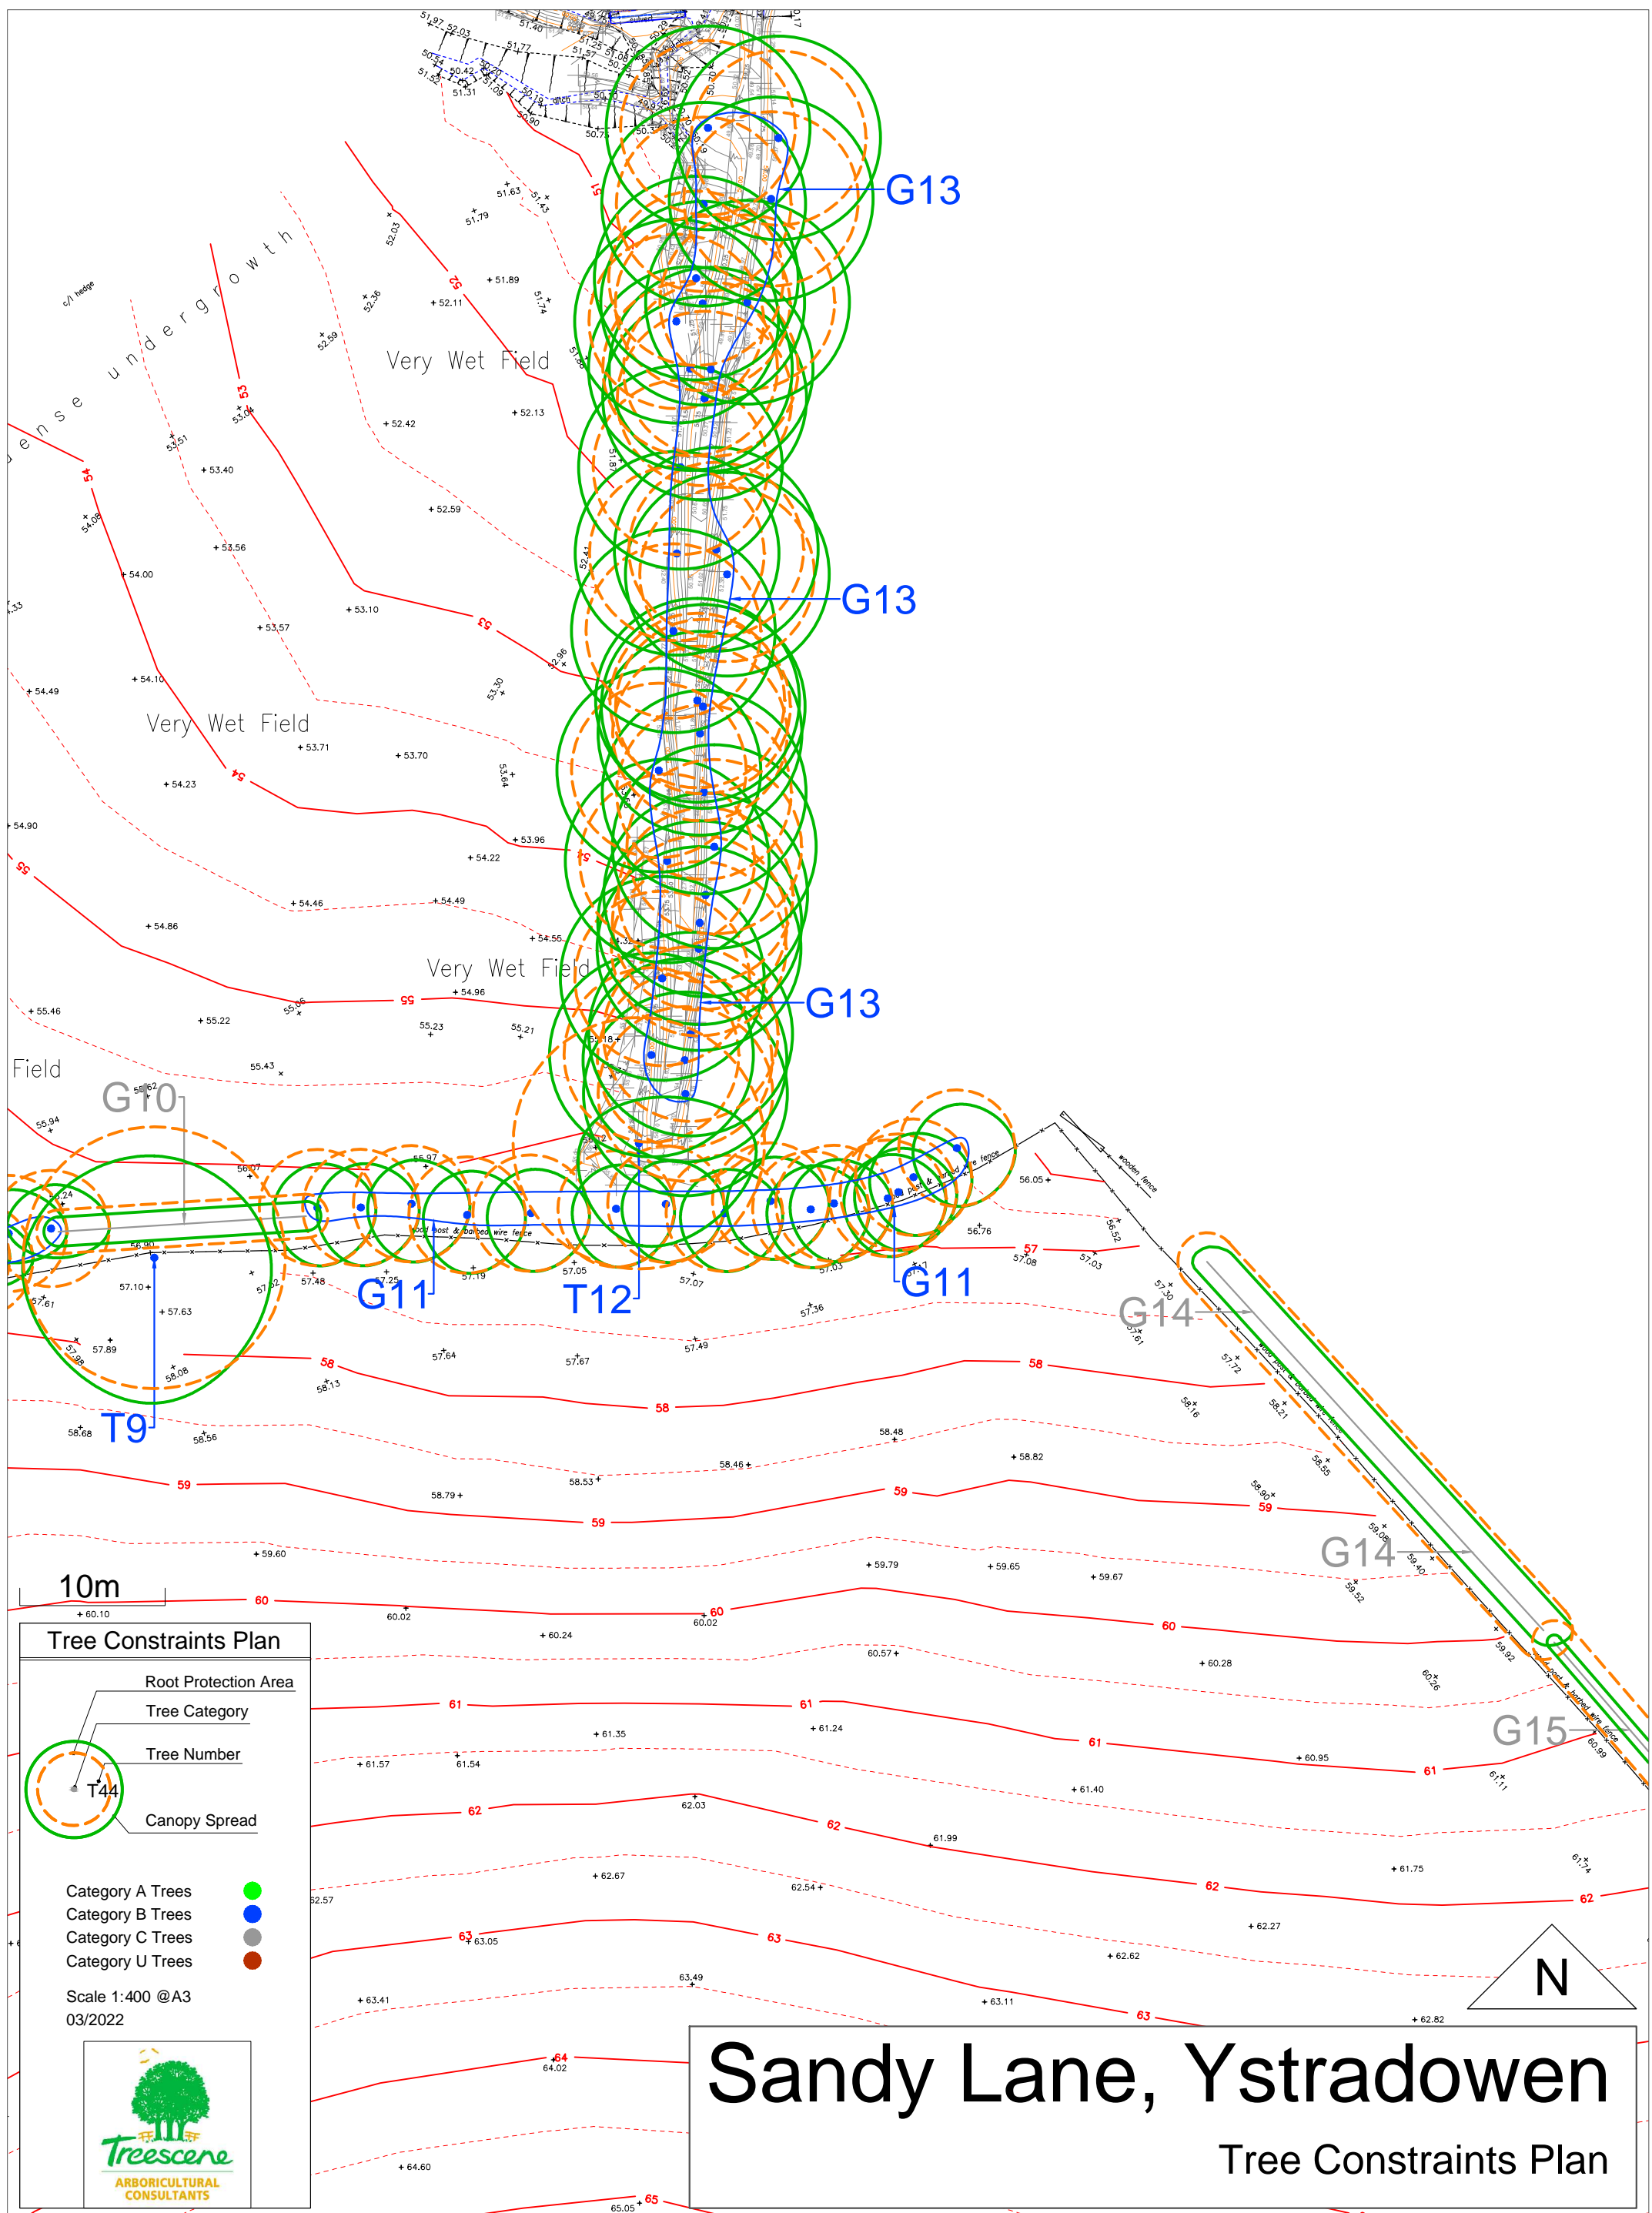

**Tree Constraints Plan**

- Root Protection Area
- Tree Category
- Tree Number
- Canopy Spread

Category A Trees ●  
 Category B Trees ●  
 Category C Trees ●  
 Category U Trees ●

Scale 1:400 @A3  
03/2022

# Sandy Lane, Ystradowen

## Tree Constraints Plan

# Tree Constraints Plan

Root Protection Area

Tree Category

Tree Number


Canopy Spread

- Category A Trees ●
- Category B Trees ●
- Category C Trees ●
- Category U Trees ●

Scale 1:400 @A3  
03/2022



10m

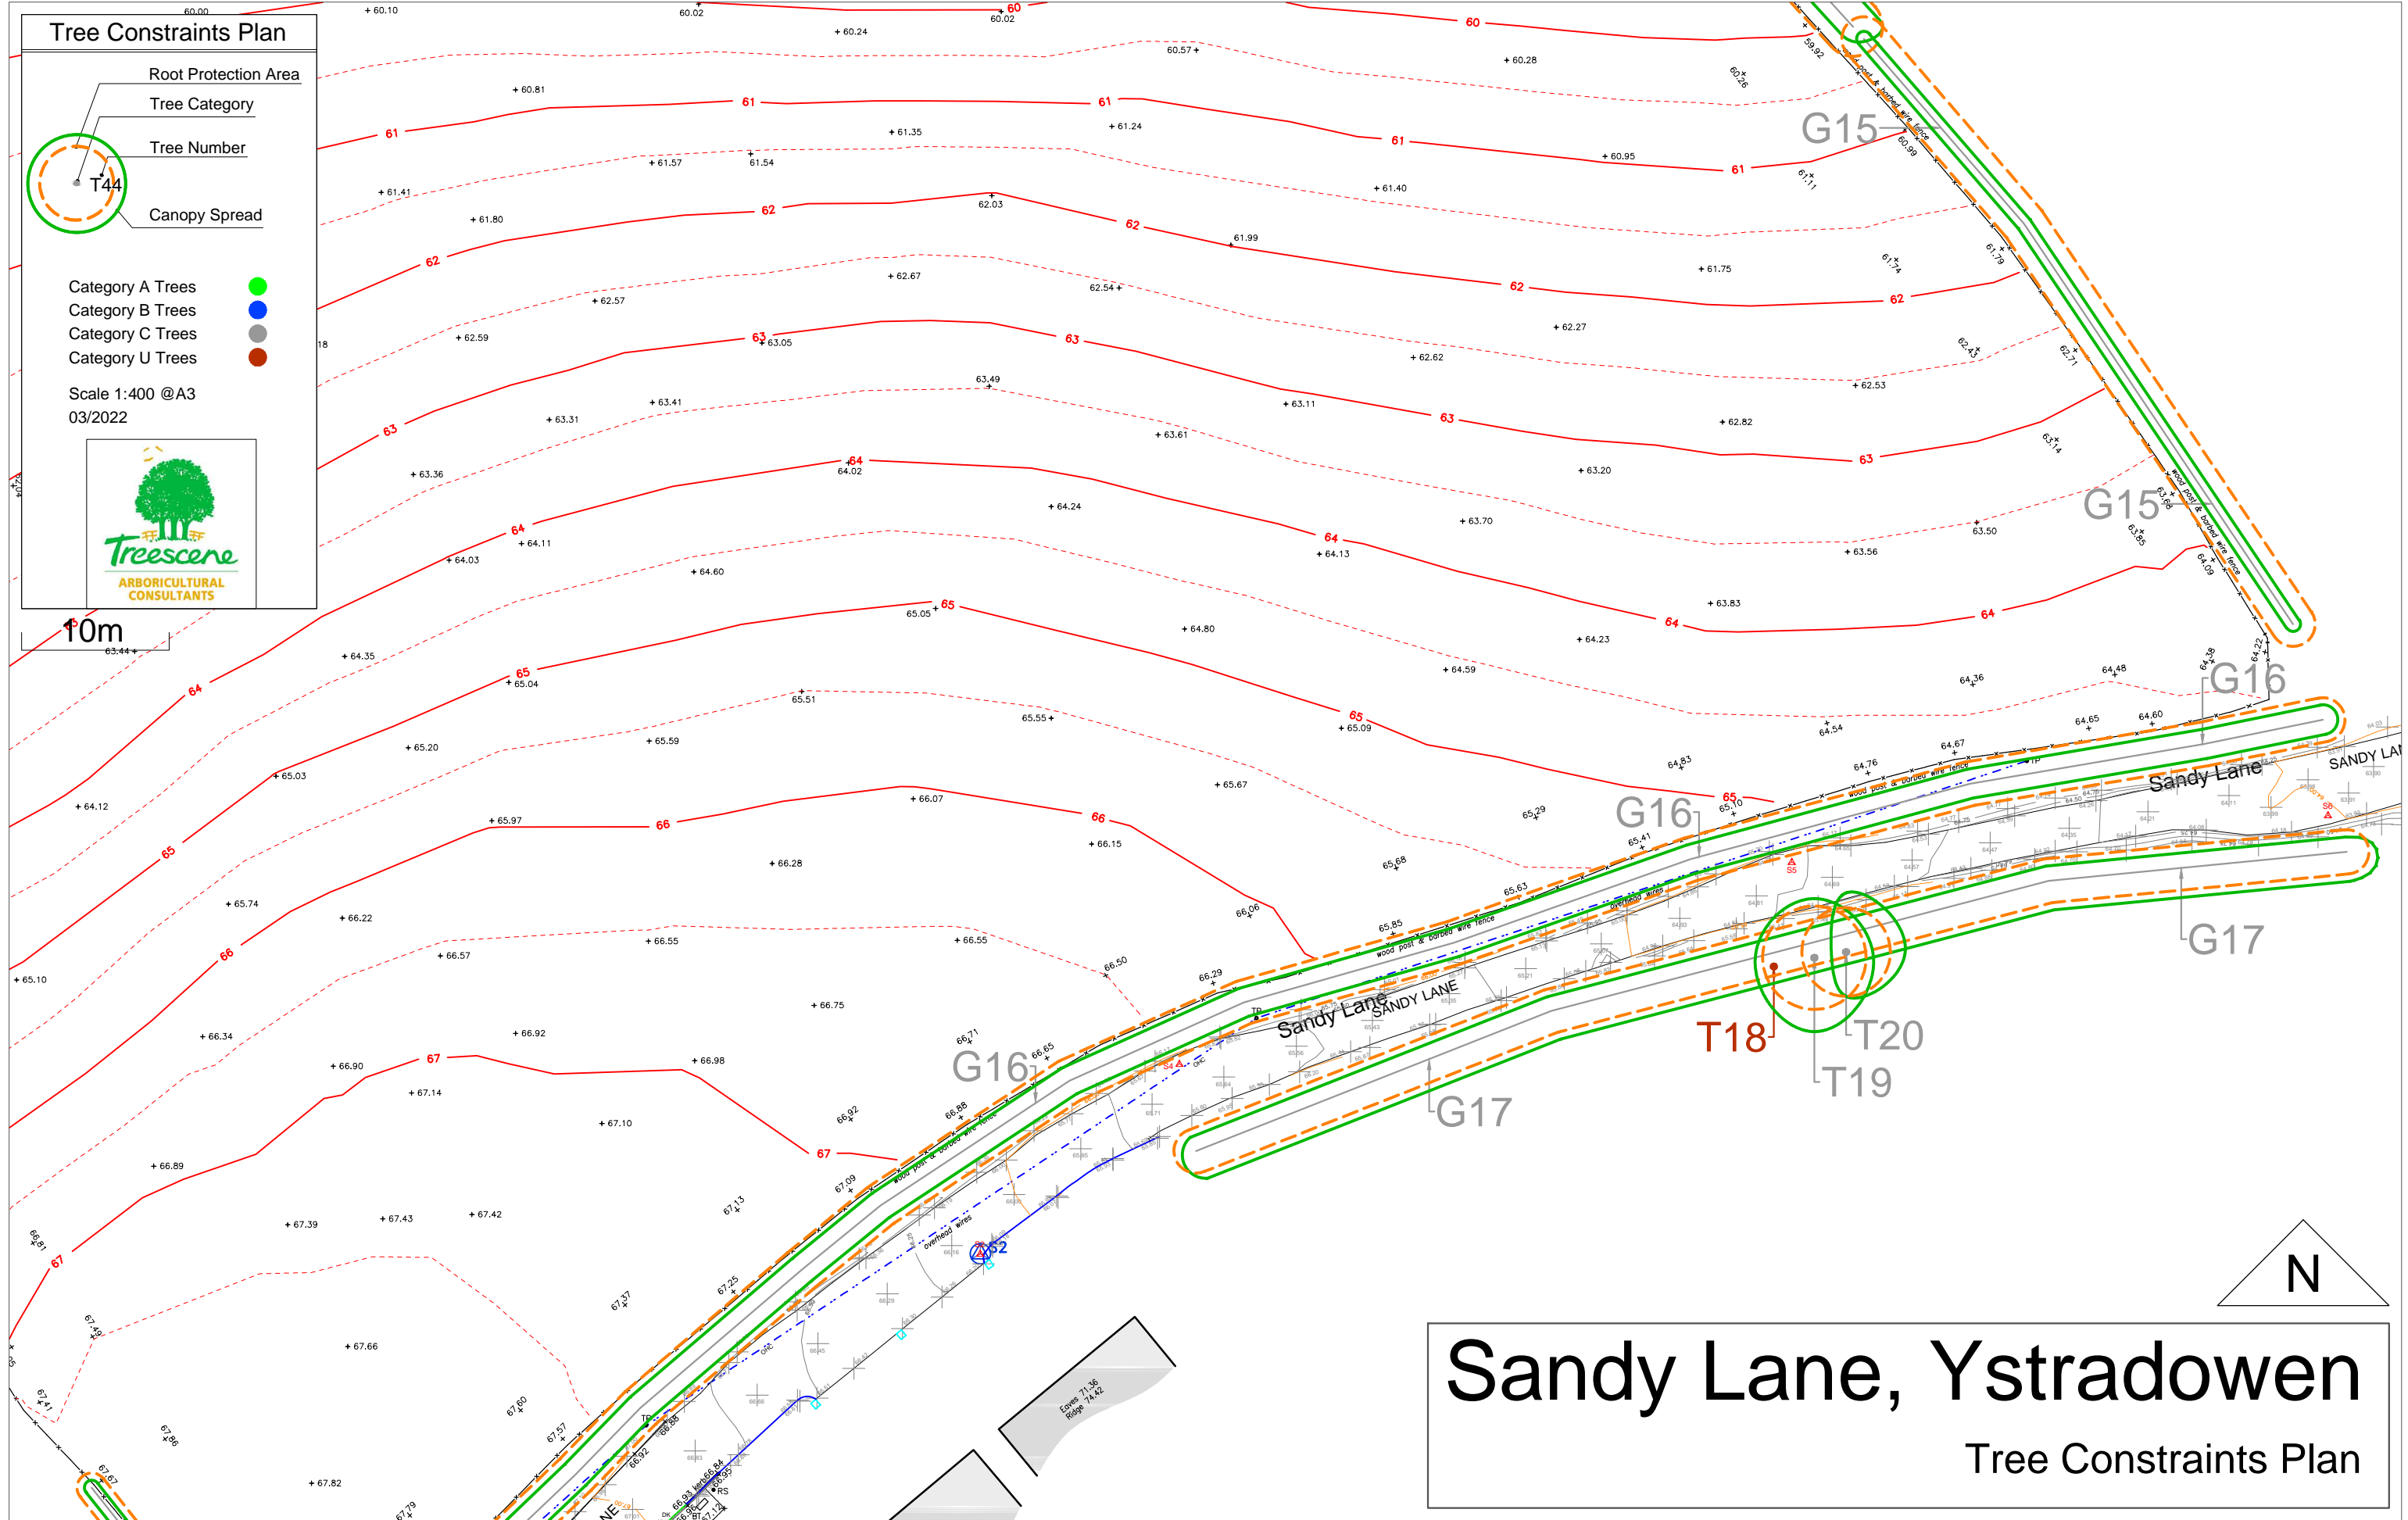

# Sandy Lane, Ystradowen

Tree Constraints Plan