


Note
 1. Do not scale from this drawing
 2. To be read in conjunction with Project Risk Register REF: XXX
 3. To be read in conjunction with all other Landscape Architect's drawings

KEY

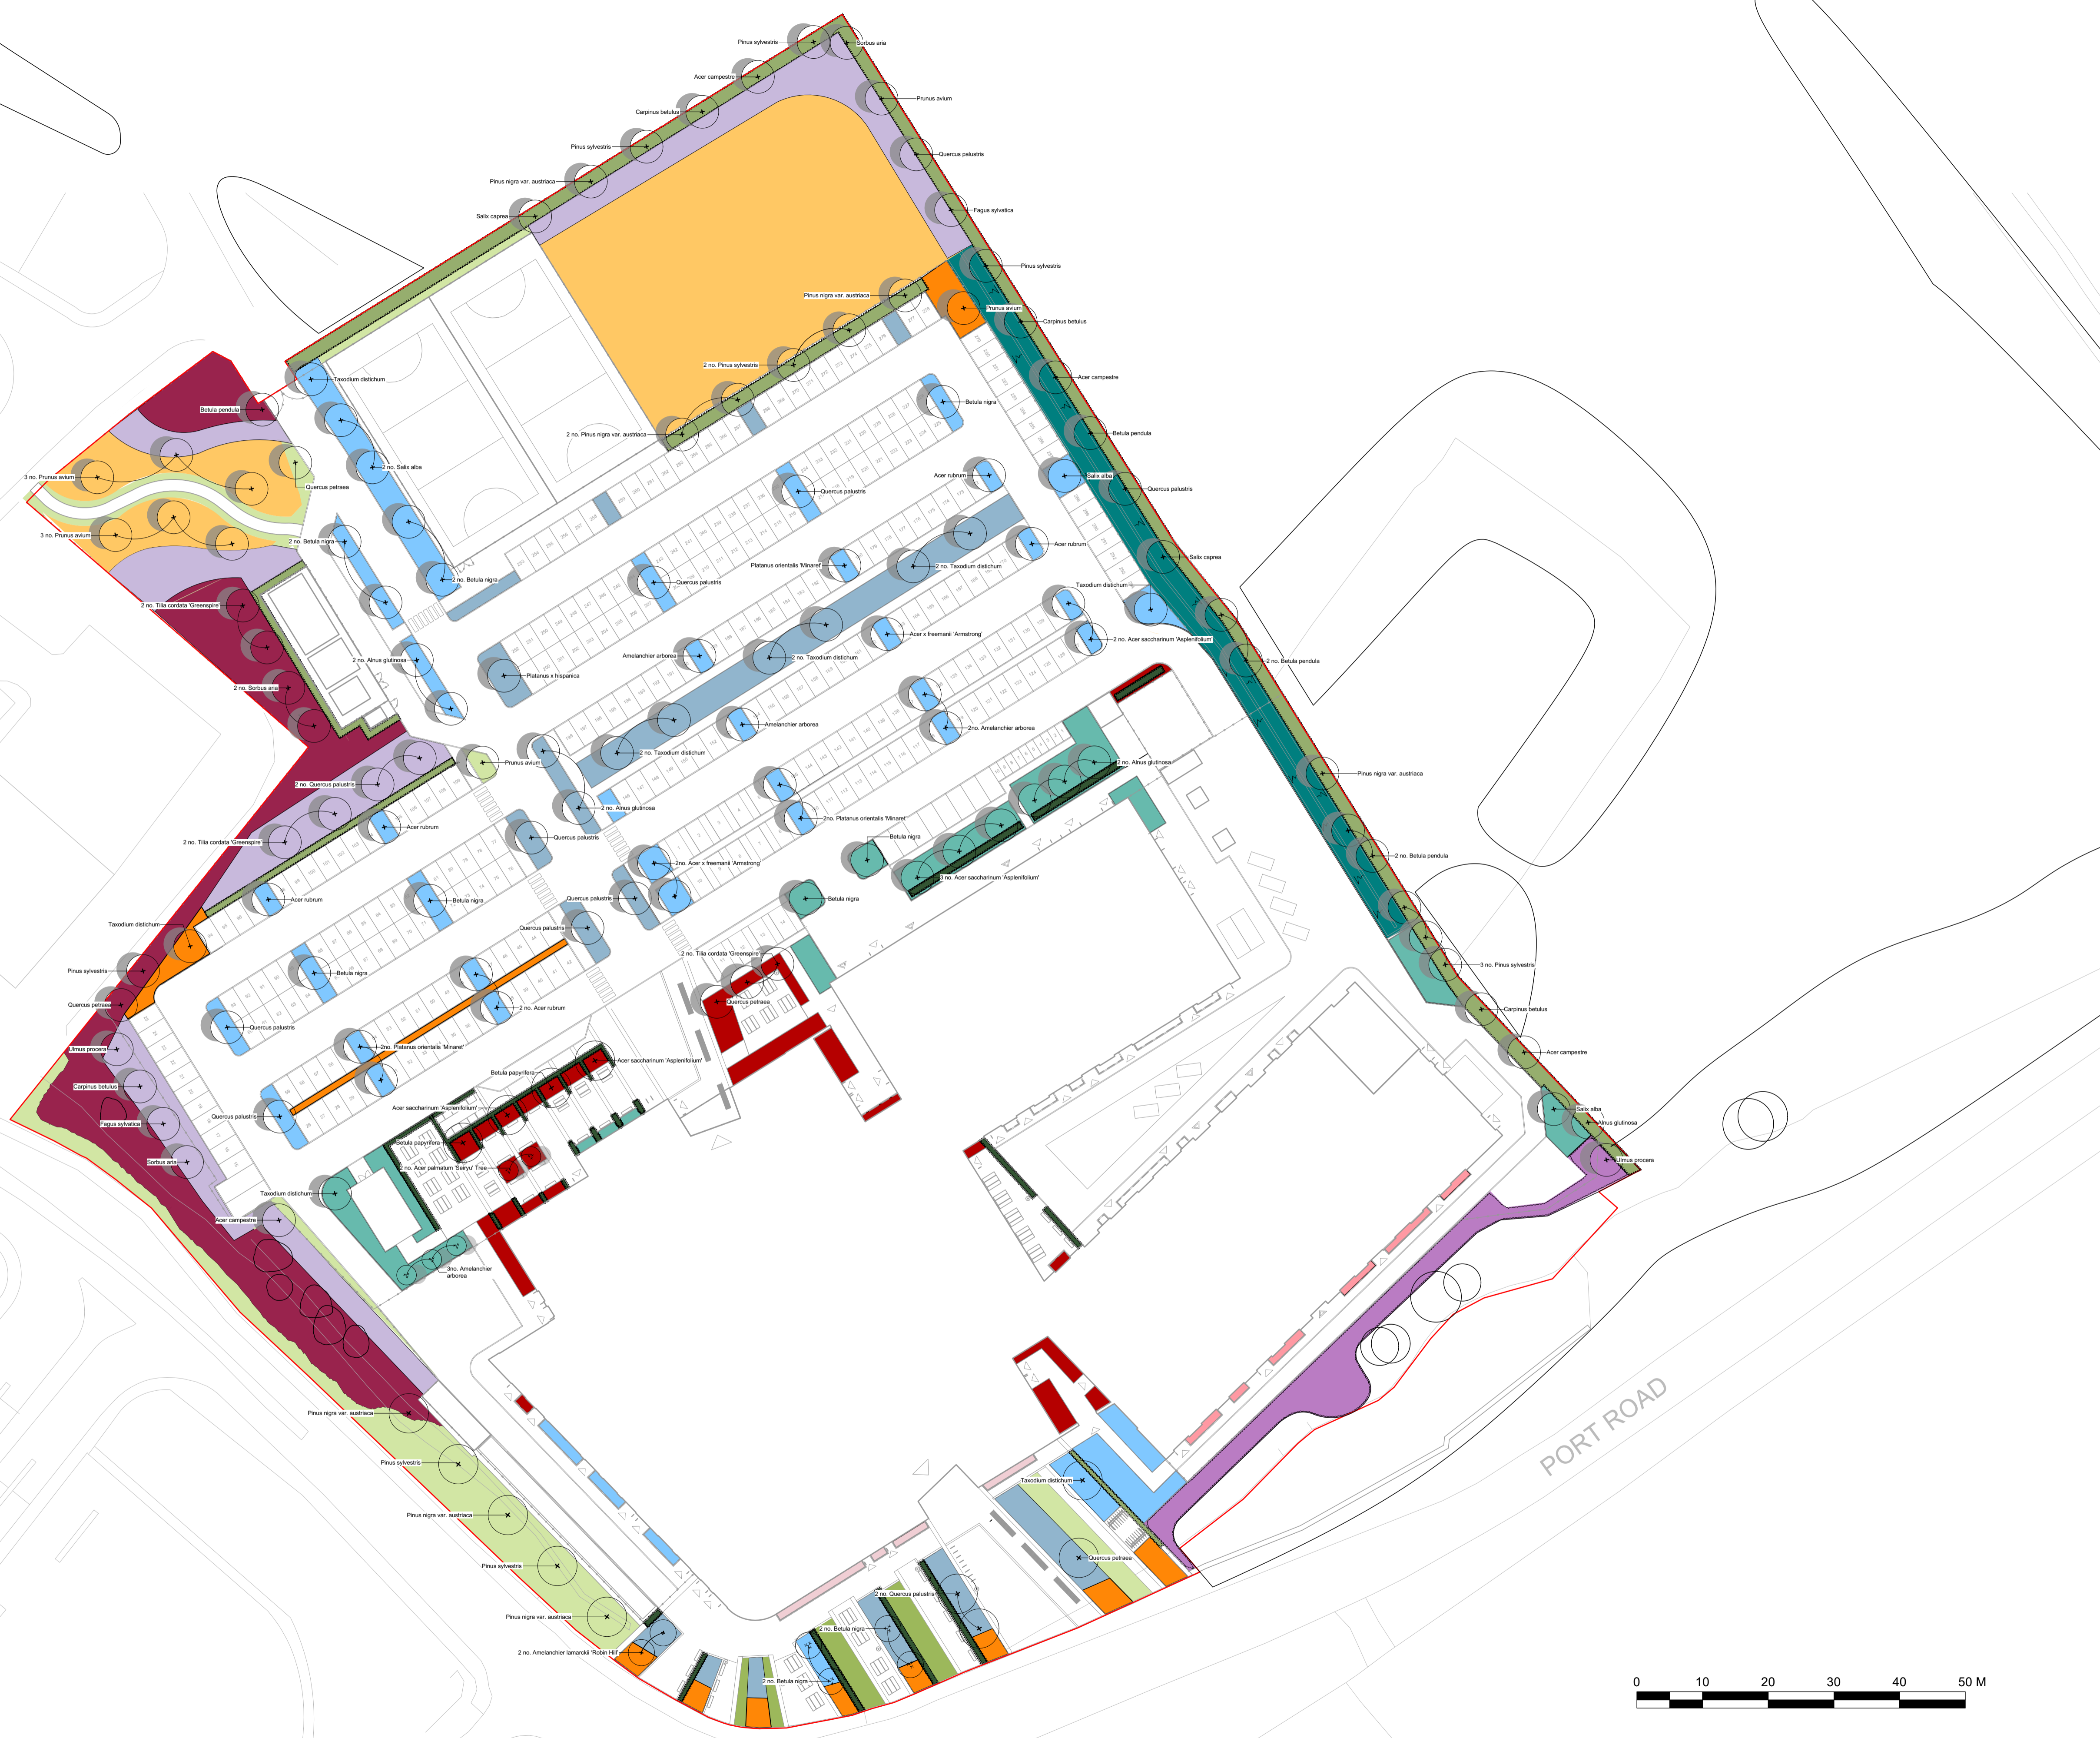

ID	RISK	MITIGATION	DATE MITIGATED
RESIDUAL PROJECT RISKS			

DATE	REV	DESCRIPTION OF REVISION	DRAWN BY	APPROVED BY
05/04/2024	P06	Issued for Planning	MH	BH

REVISIONS

STATUS
A2 - Authorised and Accepted as Planning Application Submission

ares
 LANDSCAPE ARCHITECTS
 Ares Landscape Architects LTD
 Gatecrasher,
 51 Eyre Lane
 Sheffield
 S1 4RB
 t: 0114 276 2000
 e: hello@aresdesign.co.uk
 w: ares.eu.com

CLIENT:
Cardiff and Vale College

PROJECT TITLE:
Advanced Technology Centre

DRAWING TITLE:
Planting Strategy

DRAWING SCALE:	DRAWN BY:	DRAWN DATE:
1:500	MH	24/11/2023
PAPER SIZE:	APPROVED BY:	ALA PROJECT CODE:
A1	BH	ALAT23

DRAWING NUMBER: **VG0101-ALA-00-XX-DR-L-00010 A2** STATUS: **P06** REVISION: