




A-A Section - South to North  
00016 Scale: 200

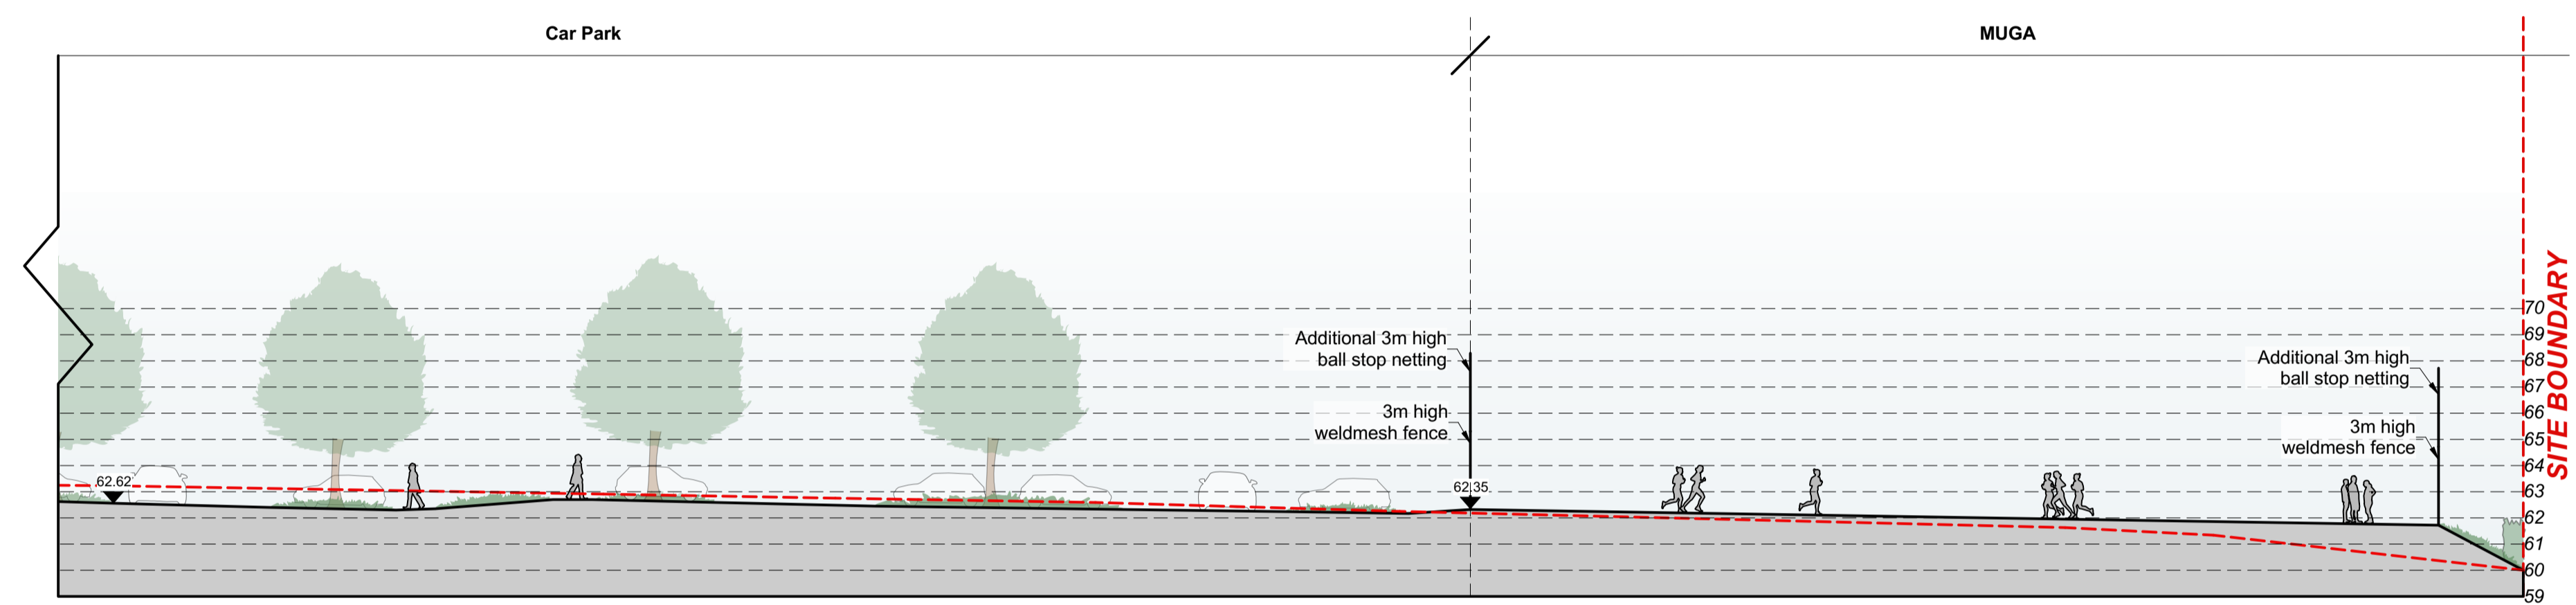


A-A Section - South to North  
00016 Scale: 200

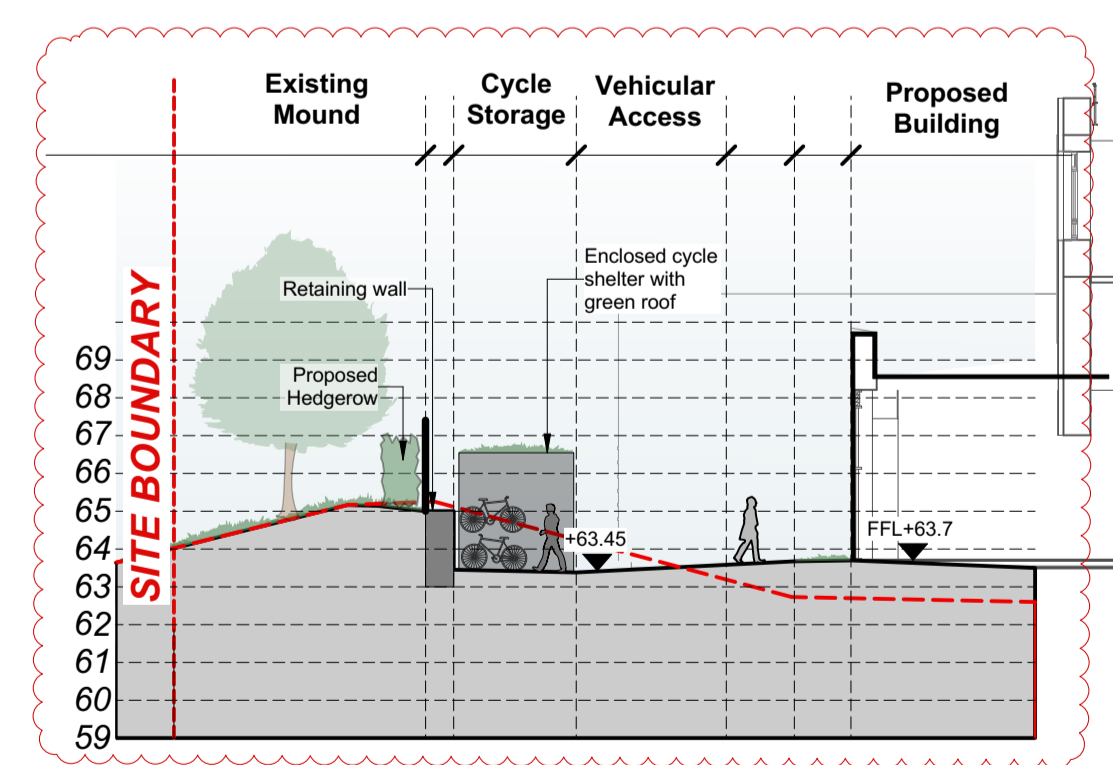

B-B Section - Through western boundary  
00016 Scale: 200

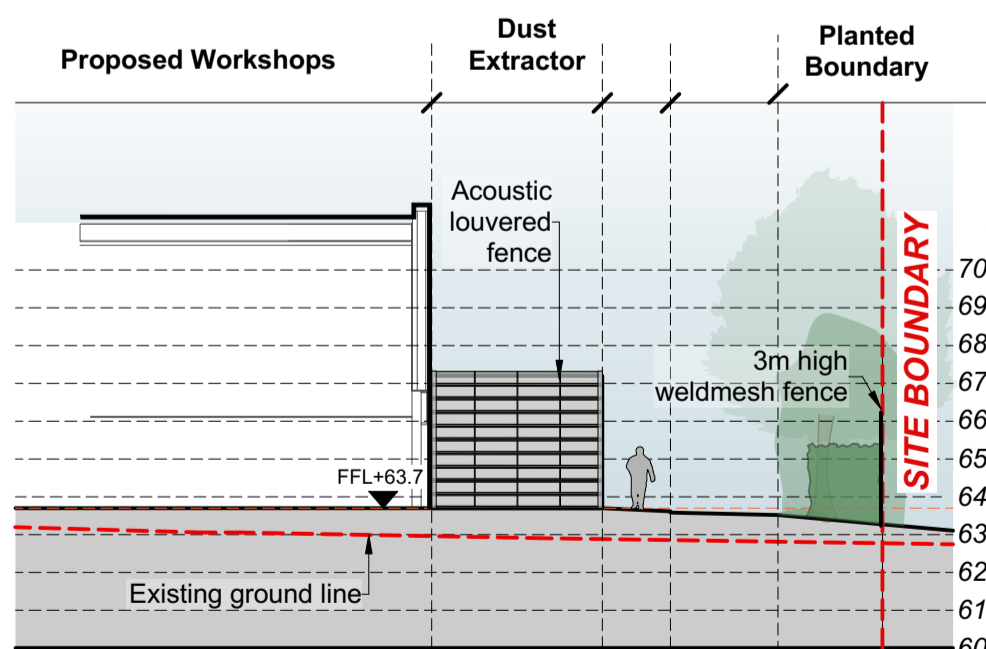

C-C Section - Through eastern boundary  
00016 Scale: 200

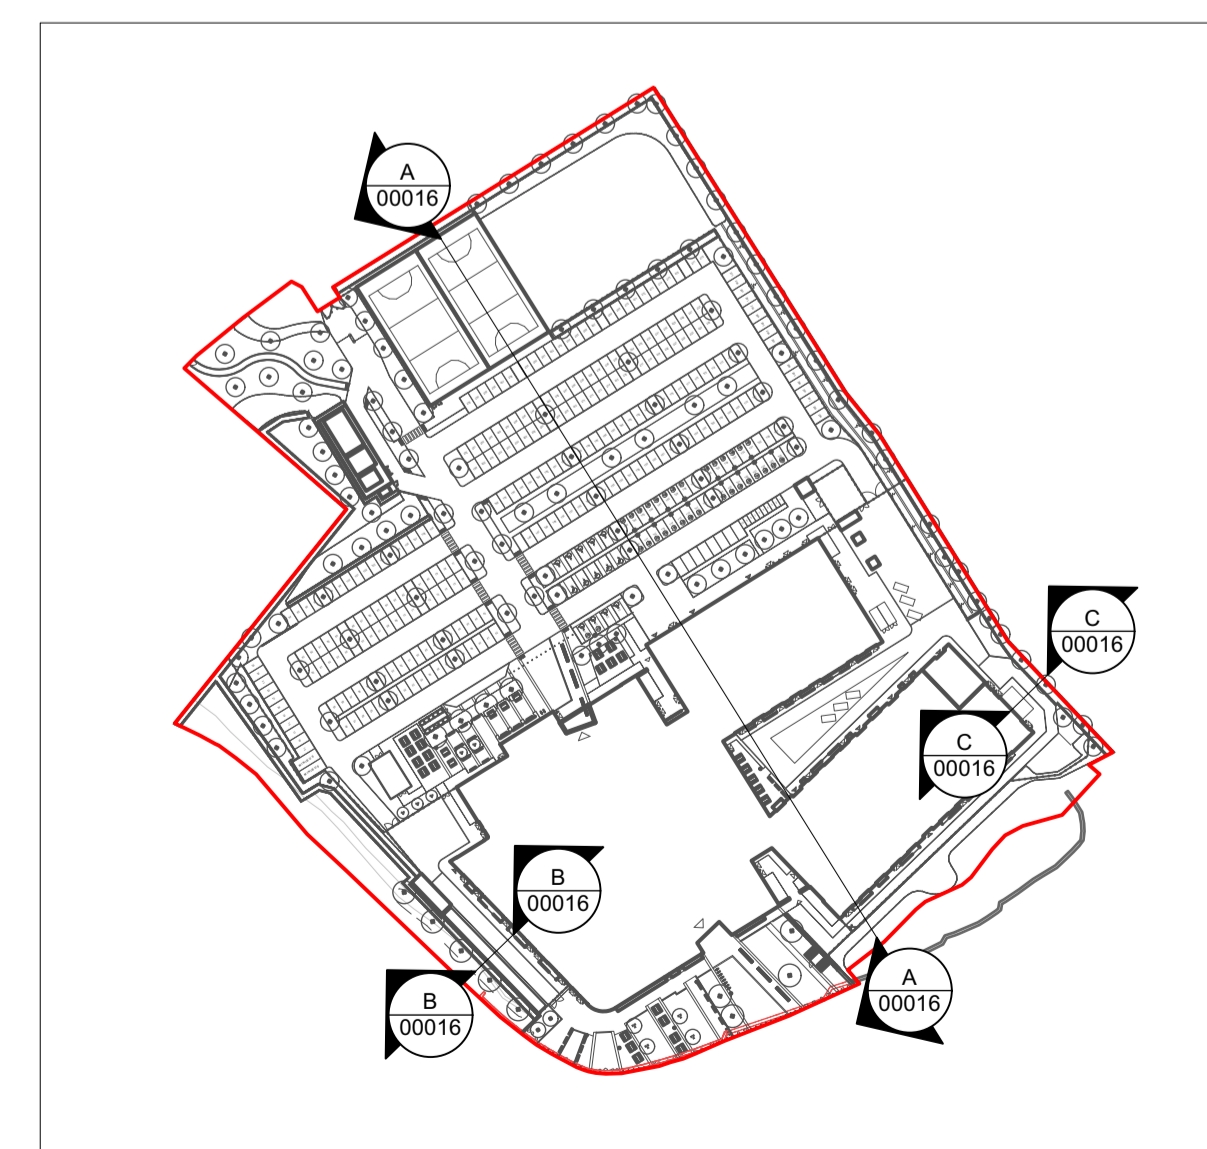

Location Plan

**Note**  
1. Do not scale from this drawing  
2. To be read in conjunction with Project Risk Register REF: XXX  
3. To be read in conjunction with all other Landscape Architect's drawings

**KEY**

ID	RISK	MITIGATION	DATE MITIGATED
<b>RESIDUAL PROJECT RISKS</b>			

DATE	REV	DESCRIPTION OF REVISION	DRAWN BY	APPROVED BY
31/05/2024	P05	Issued for Planning Sections updated in coordination with design changes	MDS	MH

**REVISIONS**

STATUS  
**A2 - Authorised and Accepted as Planning Application Submission**

**ares**  
LANDSCAPE ARCHITECTS  
Ares Landscape Architects LTD  
Gatecrasher,  
51 Eyre Lane  
Sheffield  
S1 4RB  
t: 0114 276 2000  
e: hello@aresdesign.co.uk  
w: ares.eu.com

CLIENT:  
**Cardiff and Vale College**

PROJECT TITLE:  
**Advanced Technology Centre**

DRAWING TITLE:  
**Site Sections 1 of 2**

DRAWING SCALE: 1:200  
PAPER SIZE: A1

DRAWN BY: MDS  
APPROVED BY: MH

DRAWN DATE: 15/11/2023  
ALA PROJECT CODE: ALAT23

DRAWING NUMBER: **VG0101-ALA-ZZ-DR-L-00016**  
STATUS: **A2**  
REVISION: **P05**