
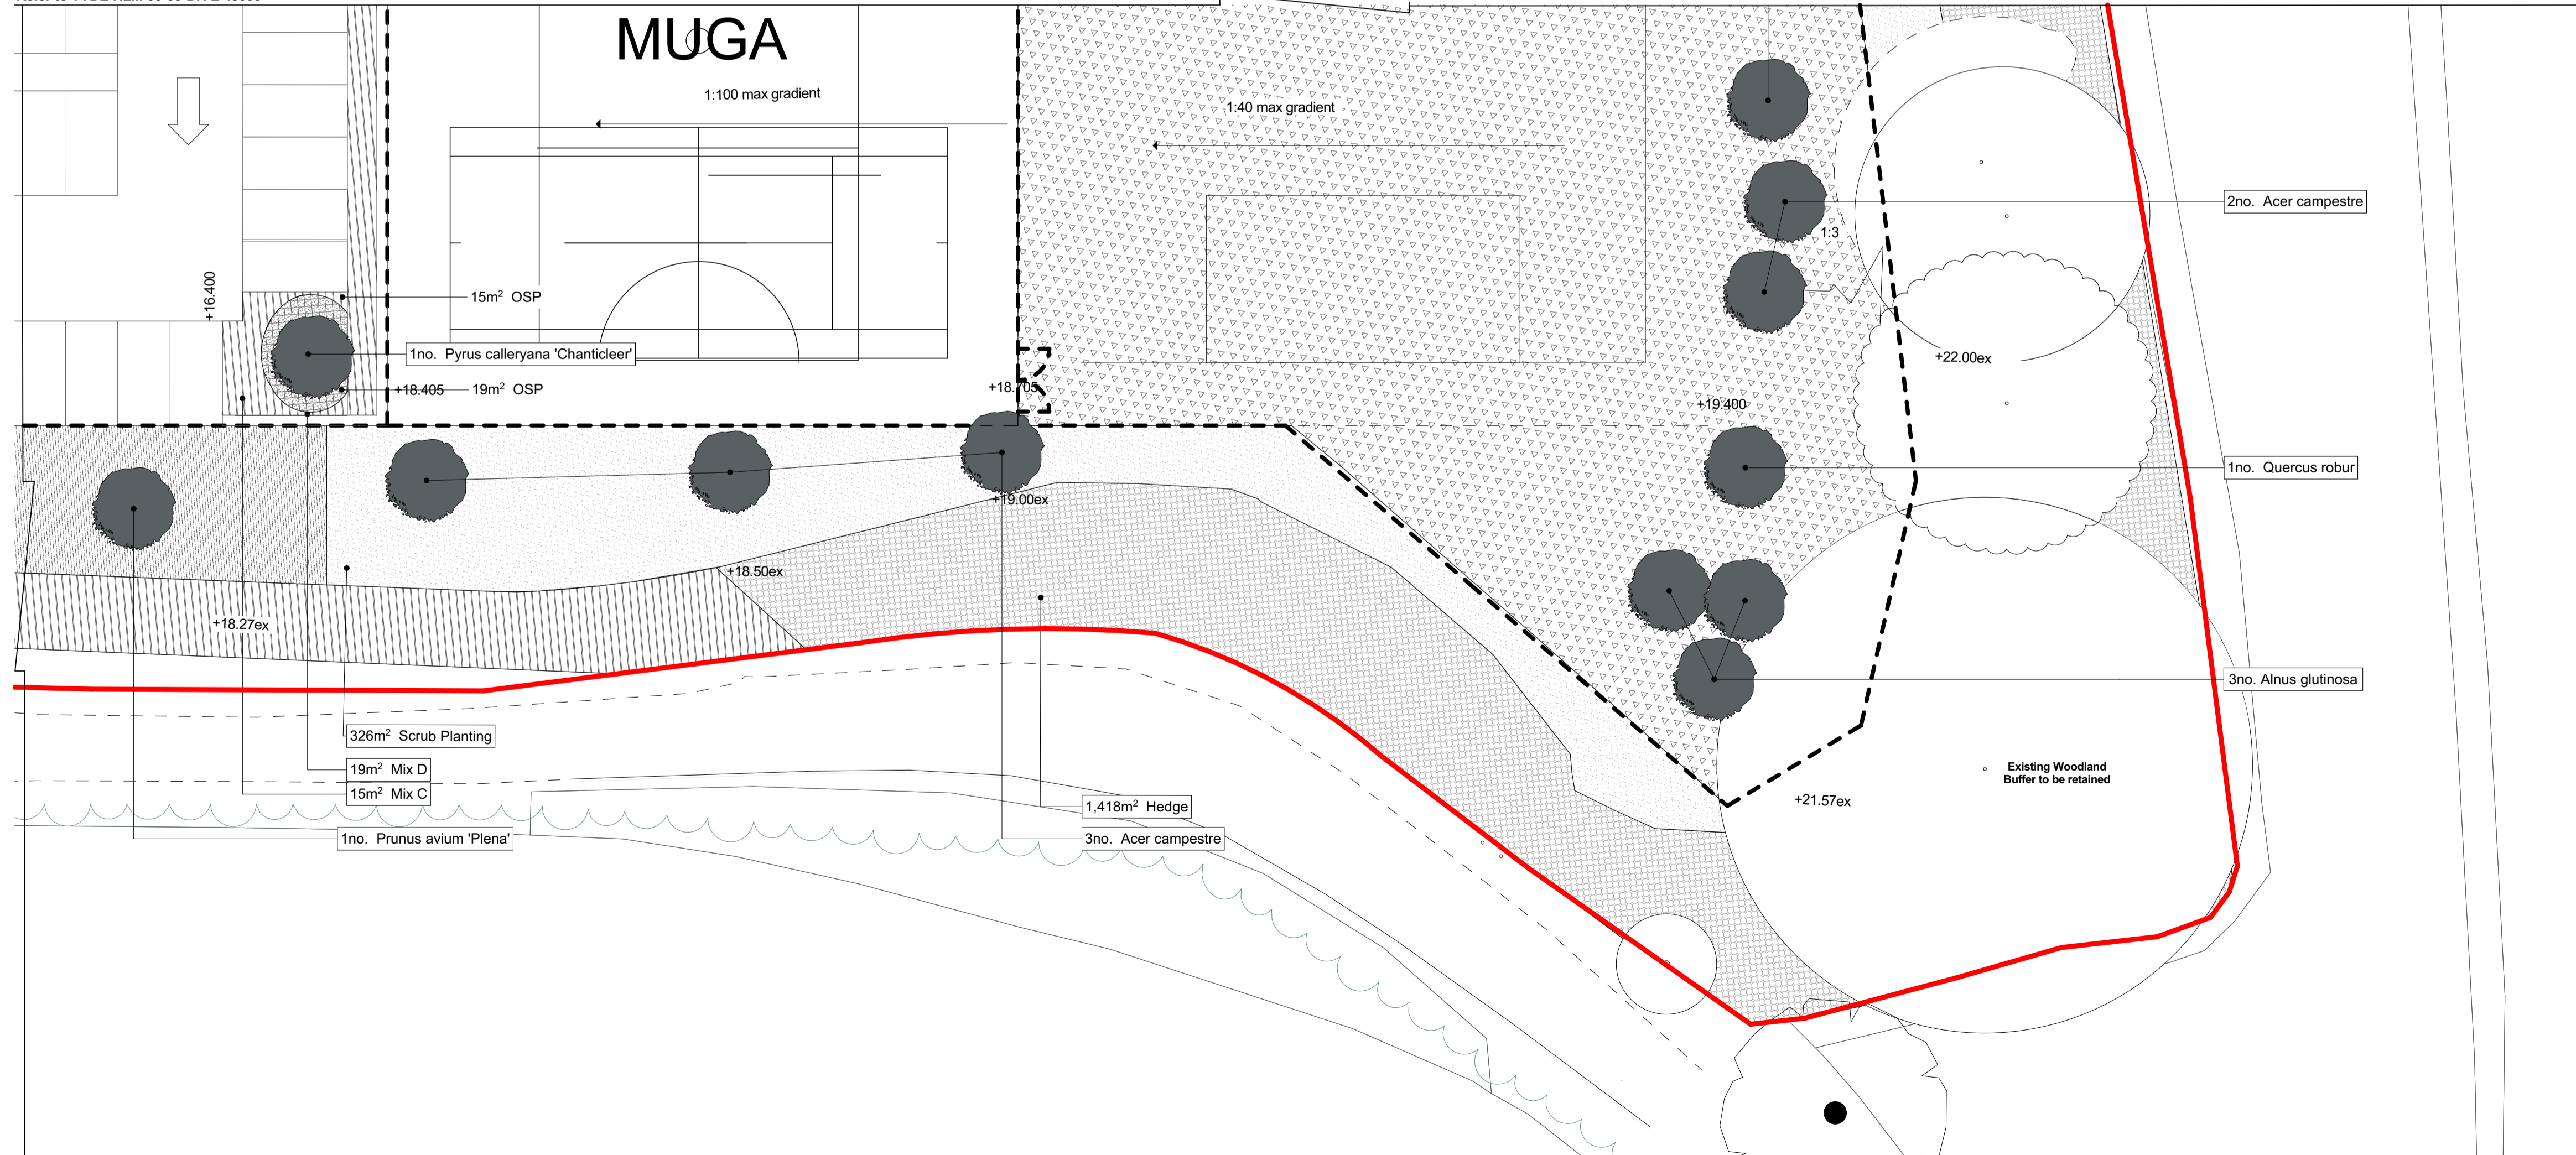


- KEY**
- SITE BOUNDARY
 - EXISTING UNDERGROUND SEWER To be retained
 - TREES AND FEATURE PLANTING Tree locations subject to change slightly once fully coordinated with underground services
 - EXISTING TREE PLANTING To be retained
 - EXISTING TREE PLANTING To be removed
 - PROPOSED TREE PLANTING
 - PROPOSED ORCHARD TREE PLANTING
 - ROOT PROTECTION BARRIER Location and extent to be co-ordinated in conjunction with underground services.
 - PROPOSED SPECIMENS
 - EXISTING HEDGE To be protected and retained.
 - TRANSLOCATION OF EXISTING HEDGE (TEH) To be retained
 - ORNAMENTAL PLANTING MIXES
 - MIX A Rain garden planting
 - MIX B Simple groundcover planting
 - MIX C Groundcover mix with wide species variety
 - MIX D Medium height planting
 - MIX E Shade tolerant planting
 - MIX F Tall planting
 - MIX G Sensory planting

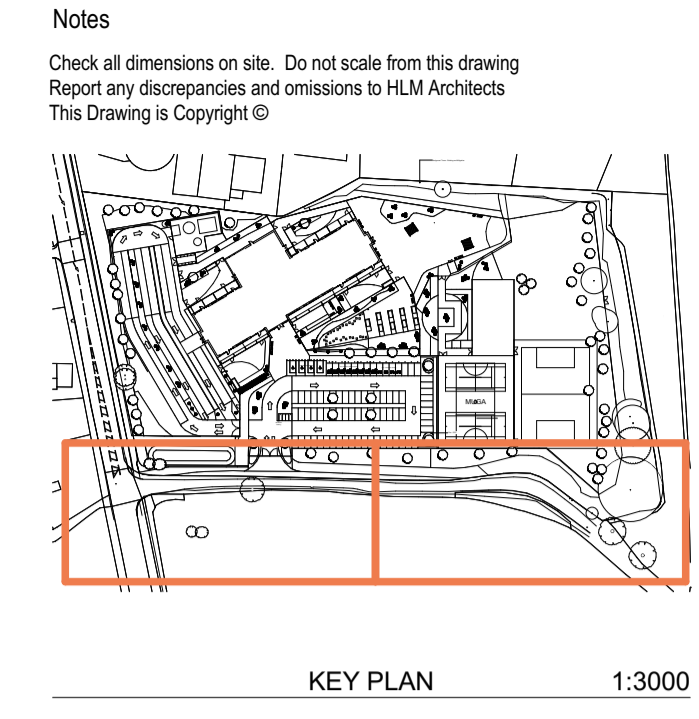

- GRASS AND MEADOW MIXES
 - PROPOSED ECOLOGICAL MEADOW MIX A e.g. EM3F Special General Purpose Wild Flowers mix by Emorsgate seeds or equal and approved
 - PROPOSED MEADOW MIX B e.g. 'Pictorial Meadow's 'Cottage Garden' perennial mix or equal and approved
 - PROPOSED AMENITY GRASS SEED TO GENERAL AREAS e.g. Germinall Seeds 'A19 All Purpose Landscaping' or equal and approved
 - PROPOSED PLANTING TO RAISED BEDS IN HORTICULTURE AREA To be planted by school students
- SCURB PLANTING
 - PROPOSED NATIVE SCURB PLANTING *Acer campestre*, *Carpinus betulus*, *Calluna vulgaris*, *Corylus avellana* 'Contorta', *Rosa canina*, *Viburnum opulus*
 - PROPOSED NATIVE SCURB RECLAIMED PLANTING *Acer campestre*, *Comus alba*, *Crataegus monogyna*, *Corylus avellana* 'Contorta', *Rosa canina*, *Prunus spinosa*, *Viburnum opulus*
- BULBS PLANTING
 - PROPOSED BULBS PLANTING MIX *Allium afflatunense*, *Galanthus nivalis*, *Narcissus pseudonarcissus* 'Lobularis', *Tulipa* 'Spring Green'
- SWALE PLANTING
 - PROPOSED SWALE PLANTING MIX *Iris pseudacorus*, *Carex riparia*, *Carex nigra*, *Carex acutiformis*, *Sparganium erectum*, *Typha angustifolia*

Revisions	Description	Date	By	Chk	Suitability
P05	ISSUED FOR PLANNING	11.10.22	SL	AO	
P04	ISSUED FOR PLANNING	08.10.22	SL	IB	
P03	ISSUED FOR STAGE 4	01.09.22	SL	IB	
P02	ISSUED FOR COMMENT	28.07.22	SL	IB	
P01	ISSUED FOR COMMENT	21.06.22	SL	IB	

Project: 15-1077-01
Ysgol Y Deri - Primary School
 Client: Vale of Glamorgan Council
 Title: SOFT LANDSCAPE PLANTING PLAN - SHEET 3 OF 3

Drawing No.	Revision
YYDE-HLM-00-00-DR-L-45004	P05

Scale @ A1
 1:200, 1:3000
 Date: 11.10.22
 Drawn: SL
 Checked: AO

HLM Architects
 © HLM Architects Suite 104 The Creative Quarter Morgan Arcade The Hayes Cardiff CF10 1AF
 www.hlmarchitects.com
 T. +44 (0) 29 2039 6070
 F. +44 (0) 29 2039 6080
 cardiff@hlmarchitects.com

